









Key

-  Existing enclosure
-  Existing floor
-  Existing structure
-  Existing element

-  Proposed enclosure
-  Proposed Slab/Floor
-  Proposed additional layer
-  Proposed joinery

i This drawing is based on a survey conducted by Target Survey Ltd in November 2018 for the purposes of establishing the general arrangement of the existing property. Tree information by Tree Craft Ltd. in 2018

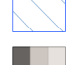i Proposed services: incl. heating equip. drainage & electrics are yet to be located in the design

i Do not construct from this drawing

i To be read in conjunction with referenced schedule of works document and all other drawings


i Do not scale from this drawing

All linear dimensions in millimeters (mm), Areas in m², volumes in m³


i Report any discrepancies or ambiguities to the design team for comment

Measure on site before undertaking works, ordering, or manufacture


TBC

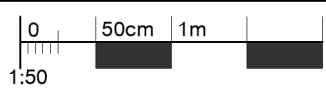

main change to planning permission 2019/5671/P

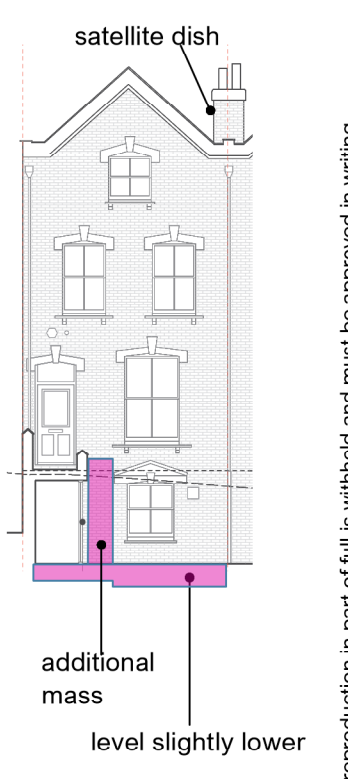

2 Front Elevation
Scale: 1:50

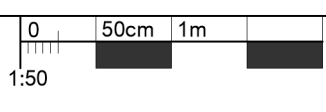

Citizen Architects
www.citizenarchitects.eu | tel: 020 3865 1453

Project & Site Address:
Wildwood Residence
1 Wildwood Terrace, London, UK, NW3 7HT

Client:
A&M

Sheet Title:
Front Elevation
Proposed

Level of Detail: Planning 1 | Date 1st Issued: 31.03.2021 | Scale: 1:50 | Size: A3

Project No:	Drawing
Phase:	Type: Number: Revision:
057WT	P GA P10 A

© all information is copyright of citizen architects limited unless attributed. reproduction in part of full is withheld and must be approved in writing