


NOTES:
 ALL SETTING OUT MUST BE CHECKED ON SITE
 ALL LEVELS MUST BE CHECKED ON SITE
 ALL FIXINGS AND WEATHERINGS MUST BE CHECKED ON SITE
 ALL DIMENSIONS MUST BE CHECKED ON SITE
 THIS DRAWING MUST NOT BE SCALED
 THIS DRAWING MUST BE READ IN CONJUNCTION WITH THE RELEVANT SPECIFICATION CLAUSES
 THIS DRAWING MUST NOT BE USED FOR LAND TRANSFER PURPOSES


© BUTLER ASSOCIATES

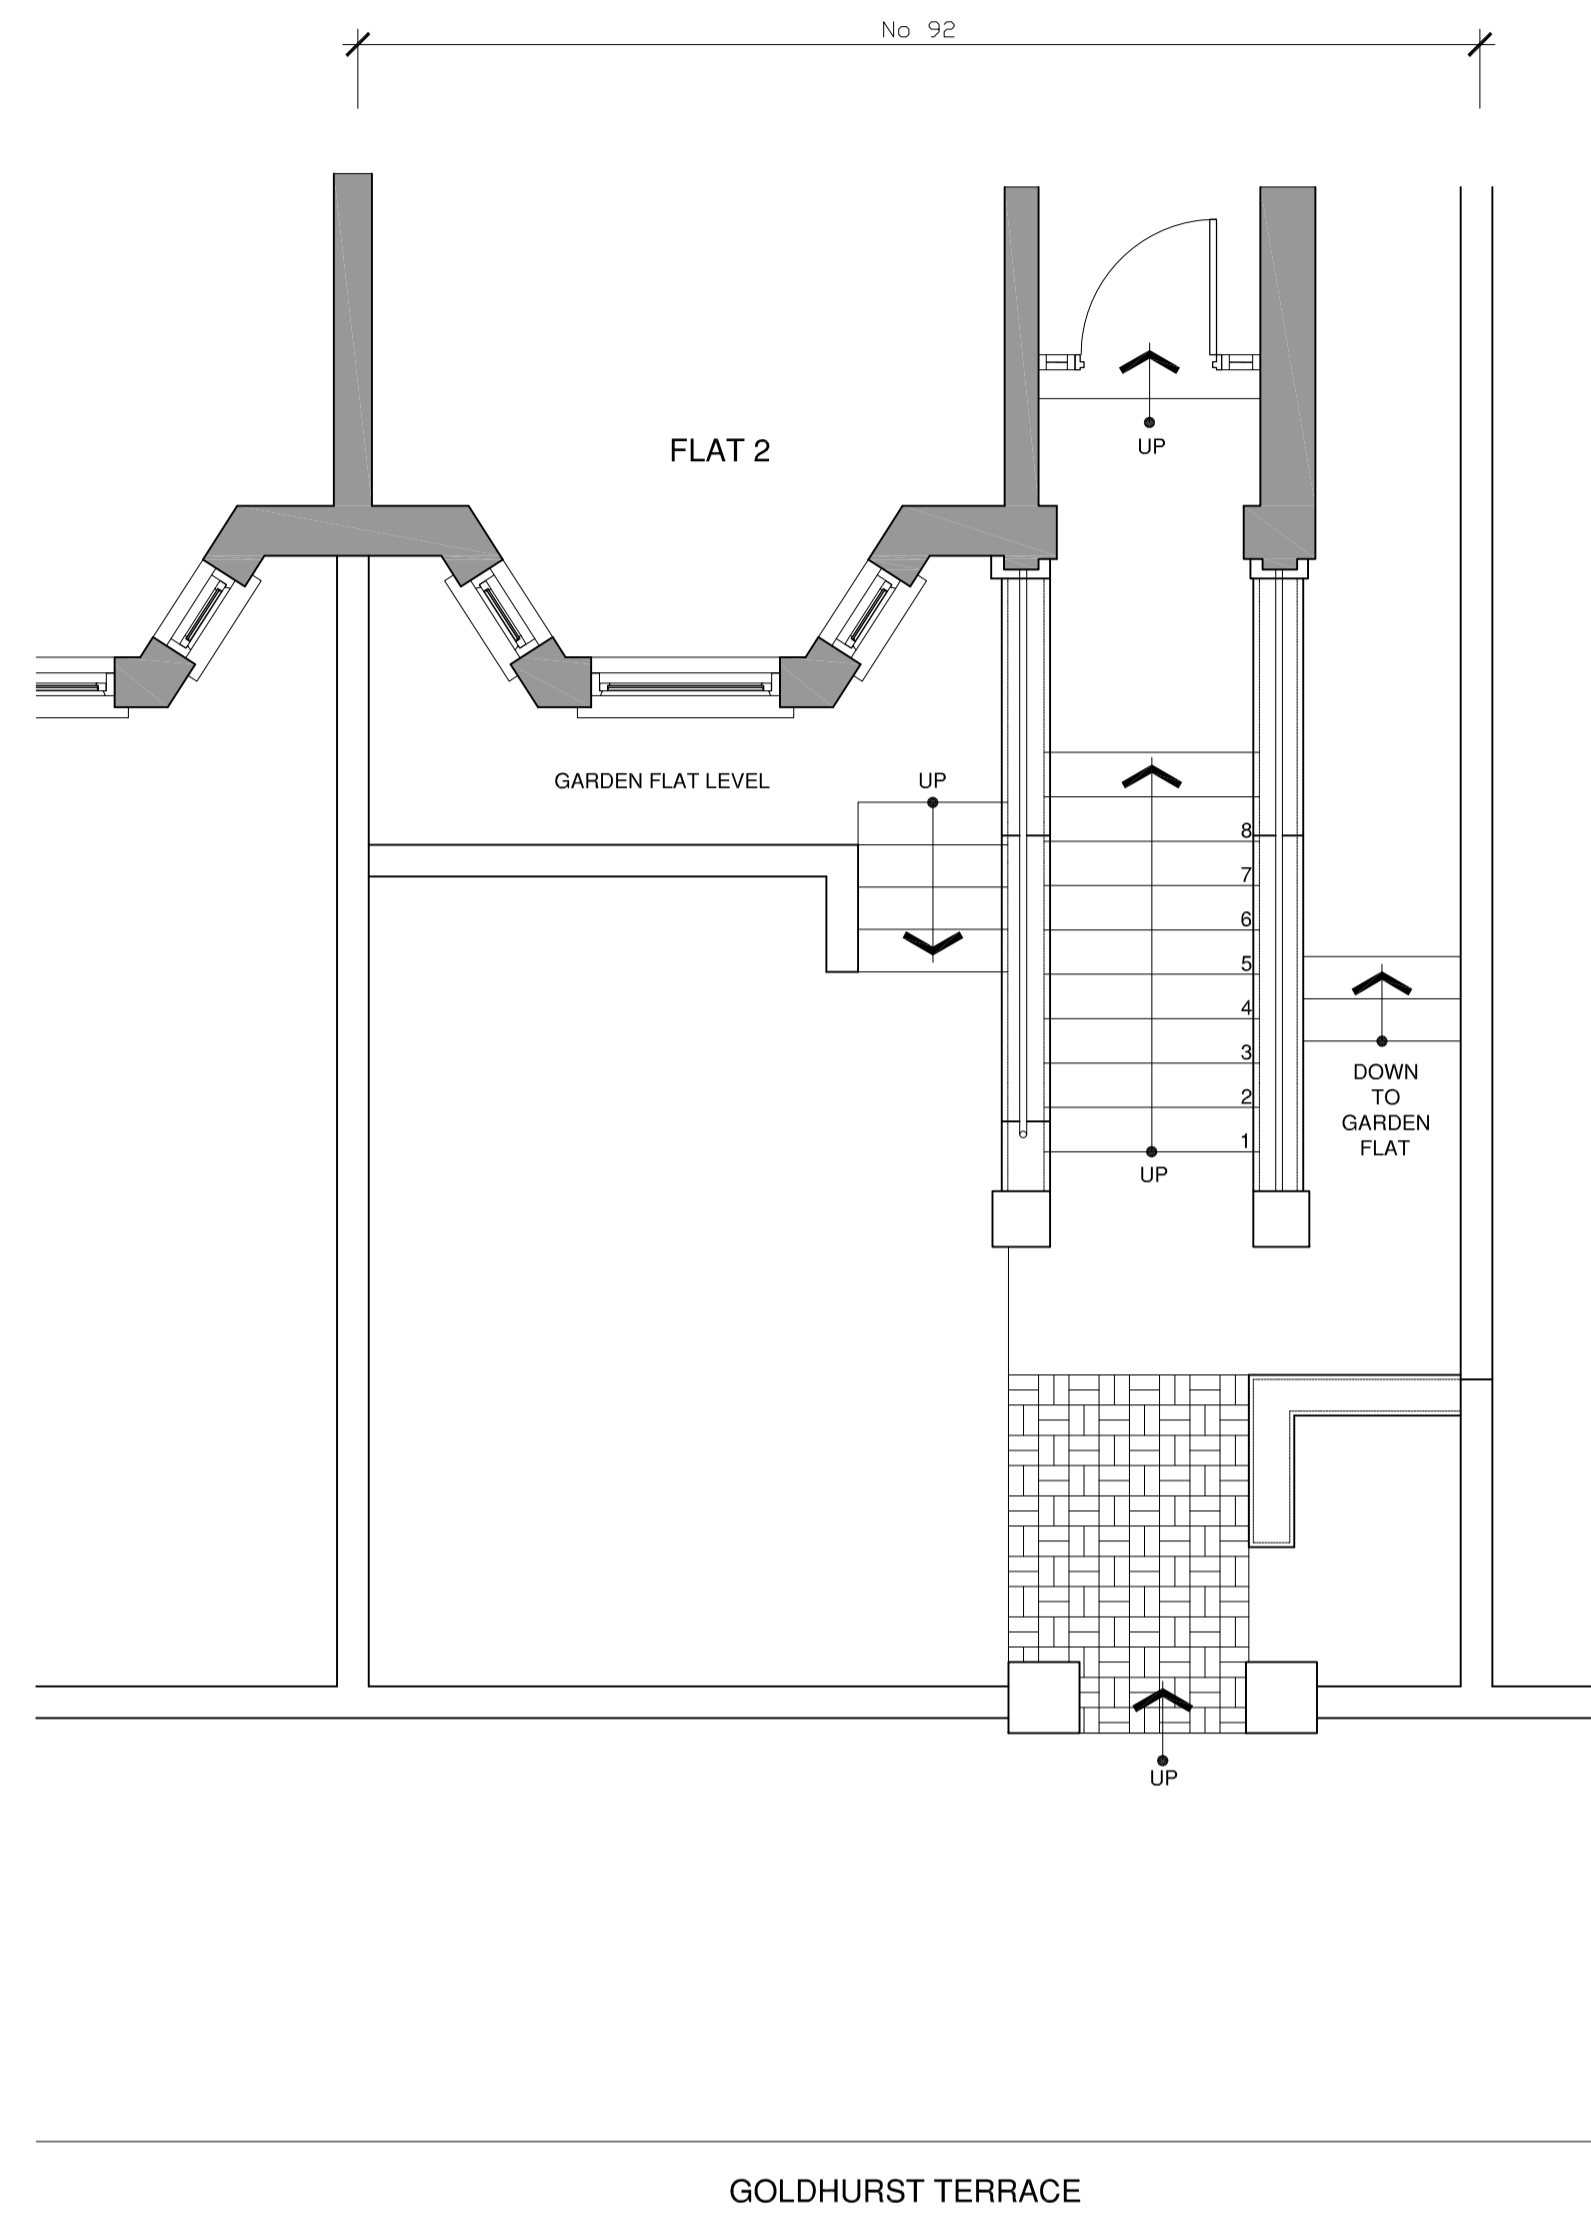

01 GROUND FLOOR PLAN
 01 SCALE 1:50



02 FRONT ELEVATION
 01 SCALE 1:50

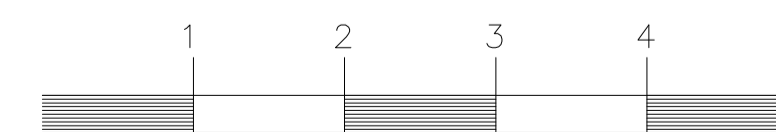

revision	date	notes

BUTLER ASSOCIATES
 ARCHITECTURE DESIGN & PROJECT MANAGEMENT
 24, CHIPSTEAD STATION PARADE, CHIPSTEAD, CR5 3TE
 T 020 8224 8896 F 01737 553865 E mail@bassoc.co.uk

Client
Mrs I. BERGER

Location
 FLAT 2, 92 GOLDHURST TERRACE
 SWISS COTTAGE
 LONDON NW6 3HS

Drawing
 EXISTING PLAN
 AND FRONT ELEVATION

Date
 DECEMBER 2021
 Scale @ A3 = 1:100
 Scale @ A1 = 1:50

Drawing No. 2187/P01 Rev. -