



Courtyard Elevation A Demolition
1:50

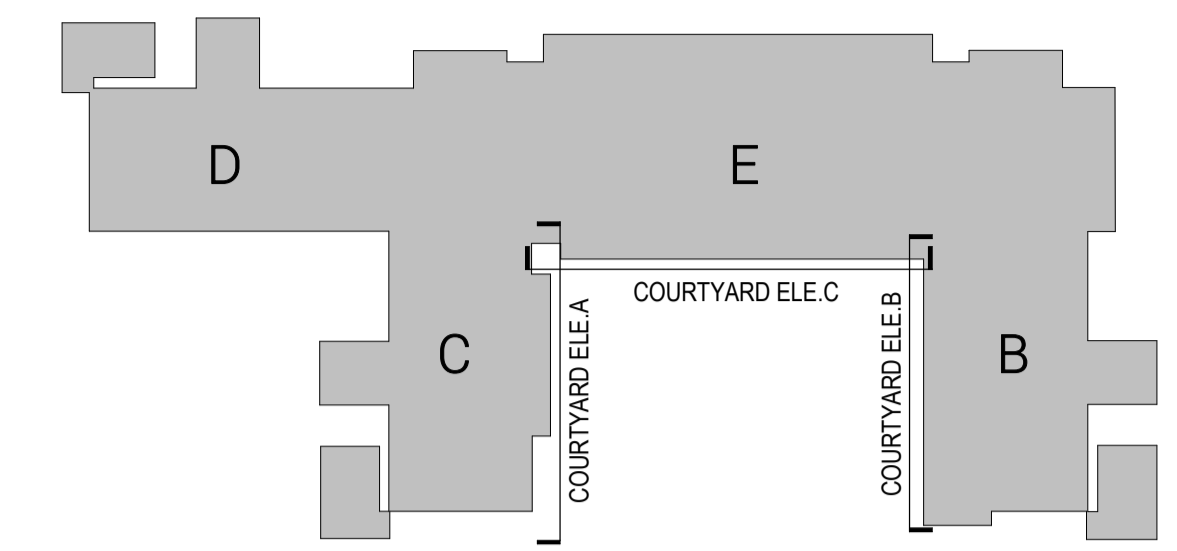


Refer to DWG 07-0105 for Demolition Plan and 07-1101-1105 for Proposed Elevations

DEMOLITION SCOPE OF WORKS


- Denotes elements to be demolished
- Denotes elements to be retained
- Hatched area indicates existing brickwork facade to be retained.
- ① Existing timber pods and associated windows to be demolished.
- ② Existing brickwork facade and associated windows to be removed.
- ③ Existing windows to be removed and replaced with infill spandrel panels to allow for Mechanical extract & intake to pass through - RAL to match existing window frames.
- ④ Existing brickwork facade to be demolished to allow for proposed window.
- ⑤ Existing link bridge maintenance ballustrade and associated plinth to be removed.
- ⑥ Existing window to be removed and demolition of existing brickwork facade to allow for new external door structural opening.
- ⑦ Existing AHU to be removed - sizes shown as indicative. Further amendments to existing external pipework subject to demolition/ removal.

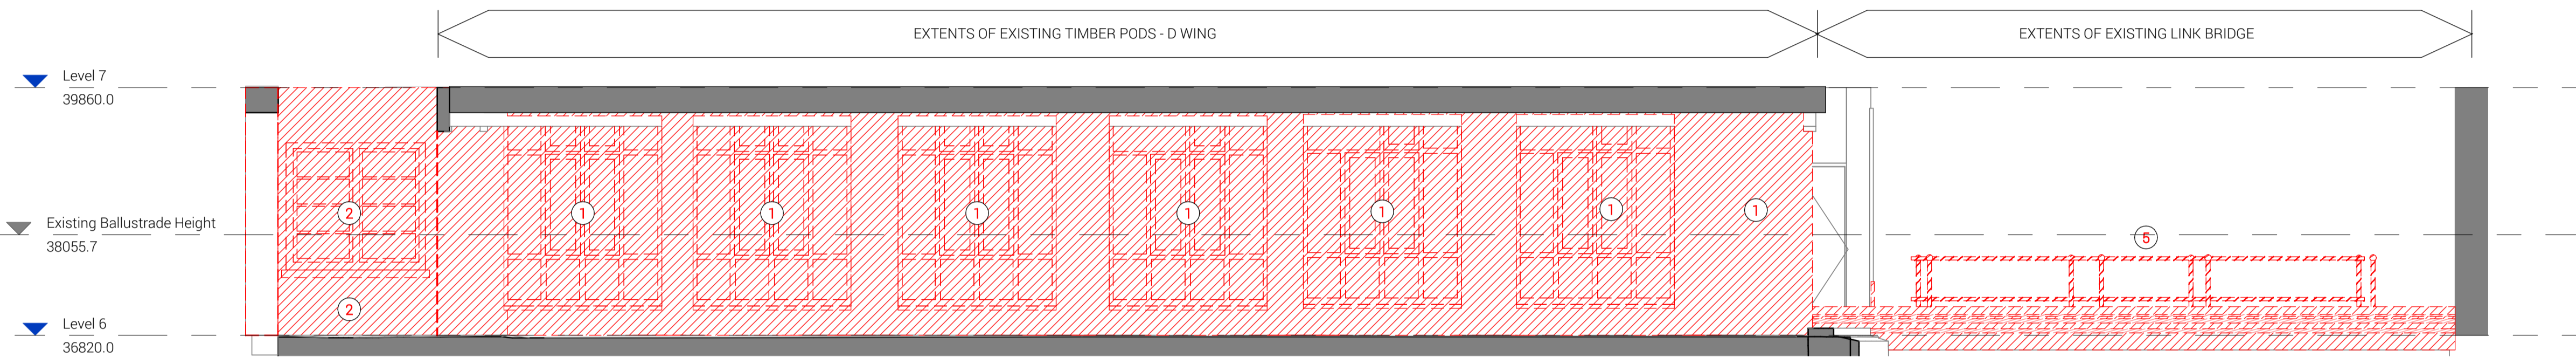

Courtyard Elevation B Demolition
1:50

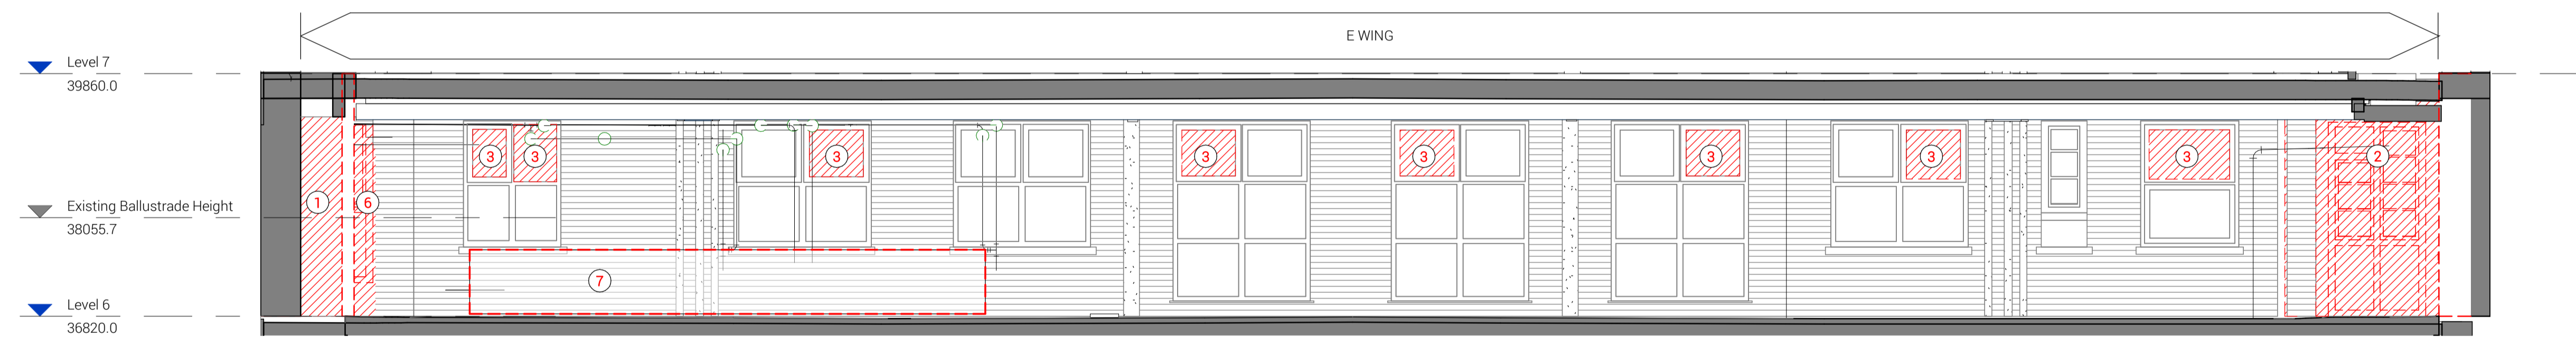

Courtyard Elevation C Demolition
1:50

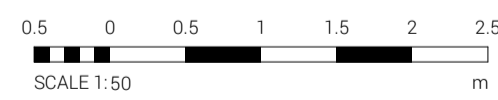

GENERAL NOTES:
 DAY Architectural Ltd accepts no responsibility for any costs, losses or claims whatsoever arising from these drawings, specifications and related documents unless there is full compliance with the Client or any unauthorised user of the following:
 1 All boundaries, dimensions and levels are to be checked on site before construction and any discrepancies reported to the Architect / Designer.
 2 Partial Service: Any discrepancies with site or other information is to be advised to the Architect / Designer and direction and / or approval is to be sought before the implementation of the detail.
 3 Block and site plans are reproduced under license from the Ordnance Survey.
 4 Do not scale this drawing.
 5 For the purpose of coordination, all relevant parties must check this information prior to implementation and report any discrepancies to the Architect / Designer.

P1	Issued for Planning	14.12.21	SM
REV	DESCRIPTION	DATE	REV BY

CLIENT
 Great Ormond Street Hospital for Childrens NHS Foundation Trust

PROJECT
 Psychological and Mental Health Services (PAMHS)

DRAWING
 Demolition Elevations - Courtyard Elevations A-C

SCALE
 As indicated @ A1

FIRST ISSUED
 13.12.21

PROJECT	CLIENT REF	DRAWN BY	CHECKED BY
BE2001	GOSH	SM	LI

ORIGIN	VOLUME	LEVEL	TYPE	ROLE	NUMBER	REVISION
DAY	00	XX	DR	A	07-0106	P1

SUITABILITY
 PLANNING



DAY Architectural Ltd
 Studio 1, Lancaster Buildings
 77 Deansgate, Manchester, M3 2BW

T: 0161 834 9703
 W: www.day-architectural.com