
Existing Front Elevation

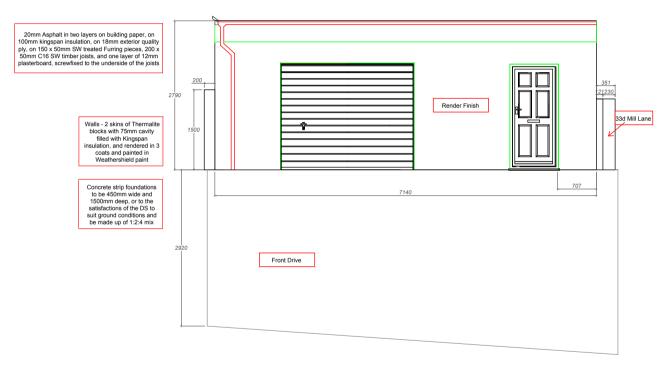





TANYA JONES STUDIO

t: 07914 660223 e: hello@tanyajonesstudio.com

Oram Garage Conversion

38 HILLEIFLD BOAD NW6 1PZ

Date: 09/11/21 Drawn: TJ

Scale: 1:50 @ A3

TJS_38 HILLFIELD ROAD_REAR

Drg title: GARAGE_EXISTING_FRONT ELEVATION

Drg Ref:

Date	Description	Initials

TERMS AND CONDITIONS

- 1.1 This clause applies to any drawings produced as part of the Services (Drawings). 1.2 You must not scale from
- 1.2 You must not scale from any Drawings and we shall not be liable for the accuracy of their dimensions.1.3 Where you or any other
- person not employed or engaged by us are carrying out any installation work from the Drawings, you or they must, prior to installation:
- (a) verify all dimensions on site;(b) ensure that the relevant site has sufficient access to allow all components to be delivered;
- (c) verify any increased loadings with a qualified structural engineer for suitability and context;
- and context;
 (d) verify the compatibility of the site's services and utilities with the products to be installed; and
- (e) verify all tile quantities.

 1.4 Unless indicated otherwise, all details shown on Drawings are for approval purposes only.
- are for approval purposes only.

 1.5 All Drawings are produced for your own use and we shall have no liability to any third party in respect of them.