




PROPOSED SECOND FLOOR PLAN
1:50 @ A1 / 1:100 @ A3

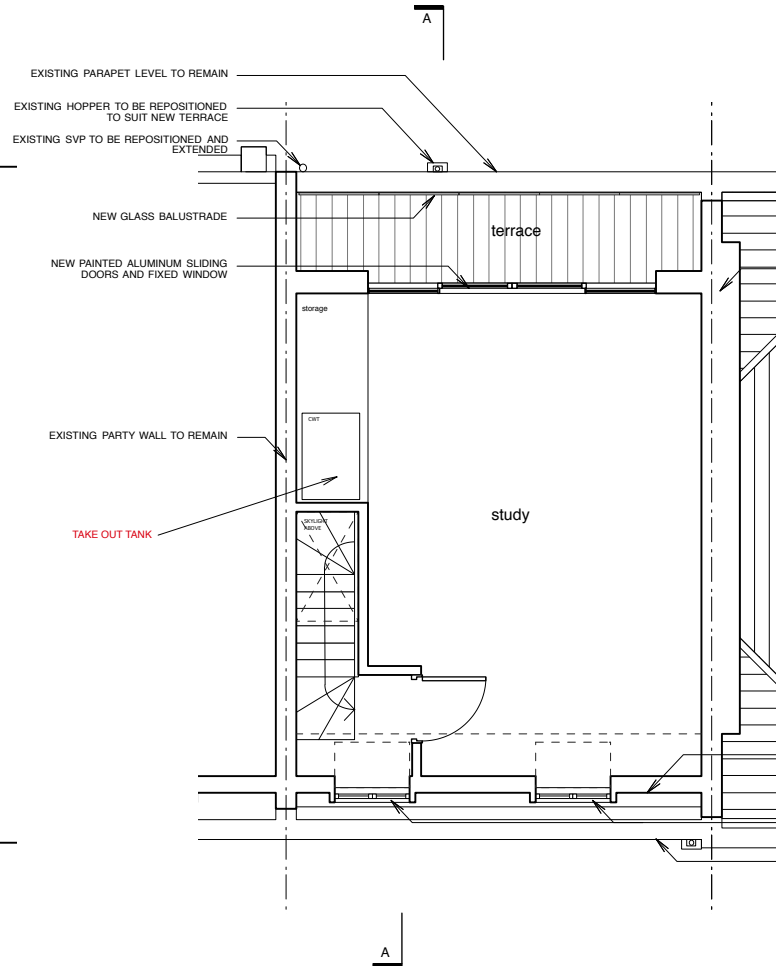

PROPOSED THIRD FLOOR PLAN
1:50 @ A1 / 1:100 @ A3

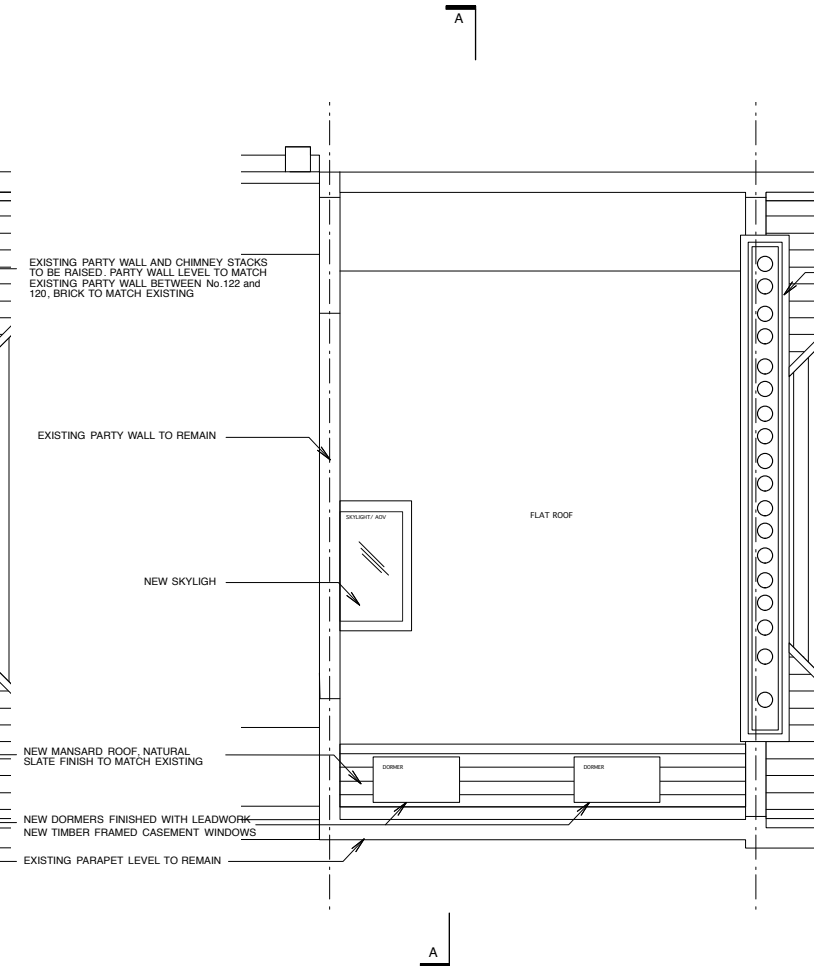

PROPOSED ROOF PLAN
1:50 @ A1 / 1:100 @ A3

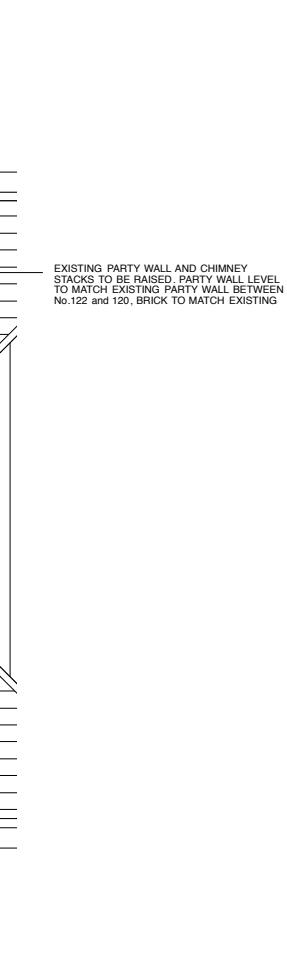

designstudio

a: 31 Priam House, Old Bethnal green Rd., London E2 9RH
e: lg@gorawski.com m: 077 2467 8579

client
THOMAS EDLIN

project status
Planning

project name
120 Leighton Road

drawing title
Proposed 2nd Floor & Roof Plan

scale: 1:50 @ A1 & 1:100 @ A3
date: 03.04.2017
drawn: TG

project no drawing no revision
1608 (PL) 02 .

Do not scale from this drawing. All information to be checked on site for accuracy. Any discrepancy between this drawing and other information is to be referred to the architects. This drawing is copyright