

**PLEASE NOTE:**

1. All dimensions to be checked on site before fabrication,
2. Contractor to refer to engineers drawings before proceeding with works.
3. All drawings and designs are covered by design right (intellectual property), and may not be distributed, copied or issued without written permission by the Architect.
4. All design concepts are the sole property of the Architect and no adaptations, reproductions or copies may be made without written permission of the Architect.
5. These drawings are subject to any variation required or recommendation by any statutory authority, or for the better carrying out of the works.
6. Samples to be provided by contractor for XUL Architecture's approval.
7. All finishes to XUL Architecture's satisfaction.
8. All drawings to be approved by XUL Architecture prior to construction.

**ADDITIONAL NOTE:**

Issue key: Tender (T)  
Information (I) Construction (C)  
Planning (P) As Built (B)

Project Address  
24 Kemplay Road, NW3 1SY


EXISTING & PROPOSED  
Lower Ground Floor Plan

Scale 1:100@A3 Dwg. No. PA-01


Rev. Date 17.11.21 Rev. P-02

Drawn SL Project Number 19041


Checked SS Issue For: PLANNING

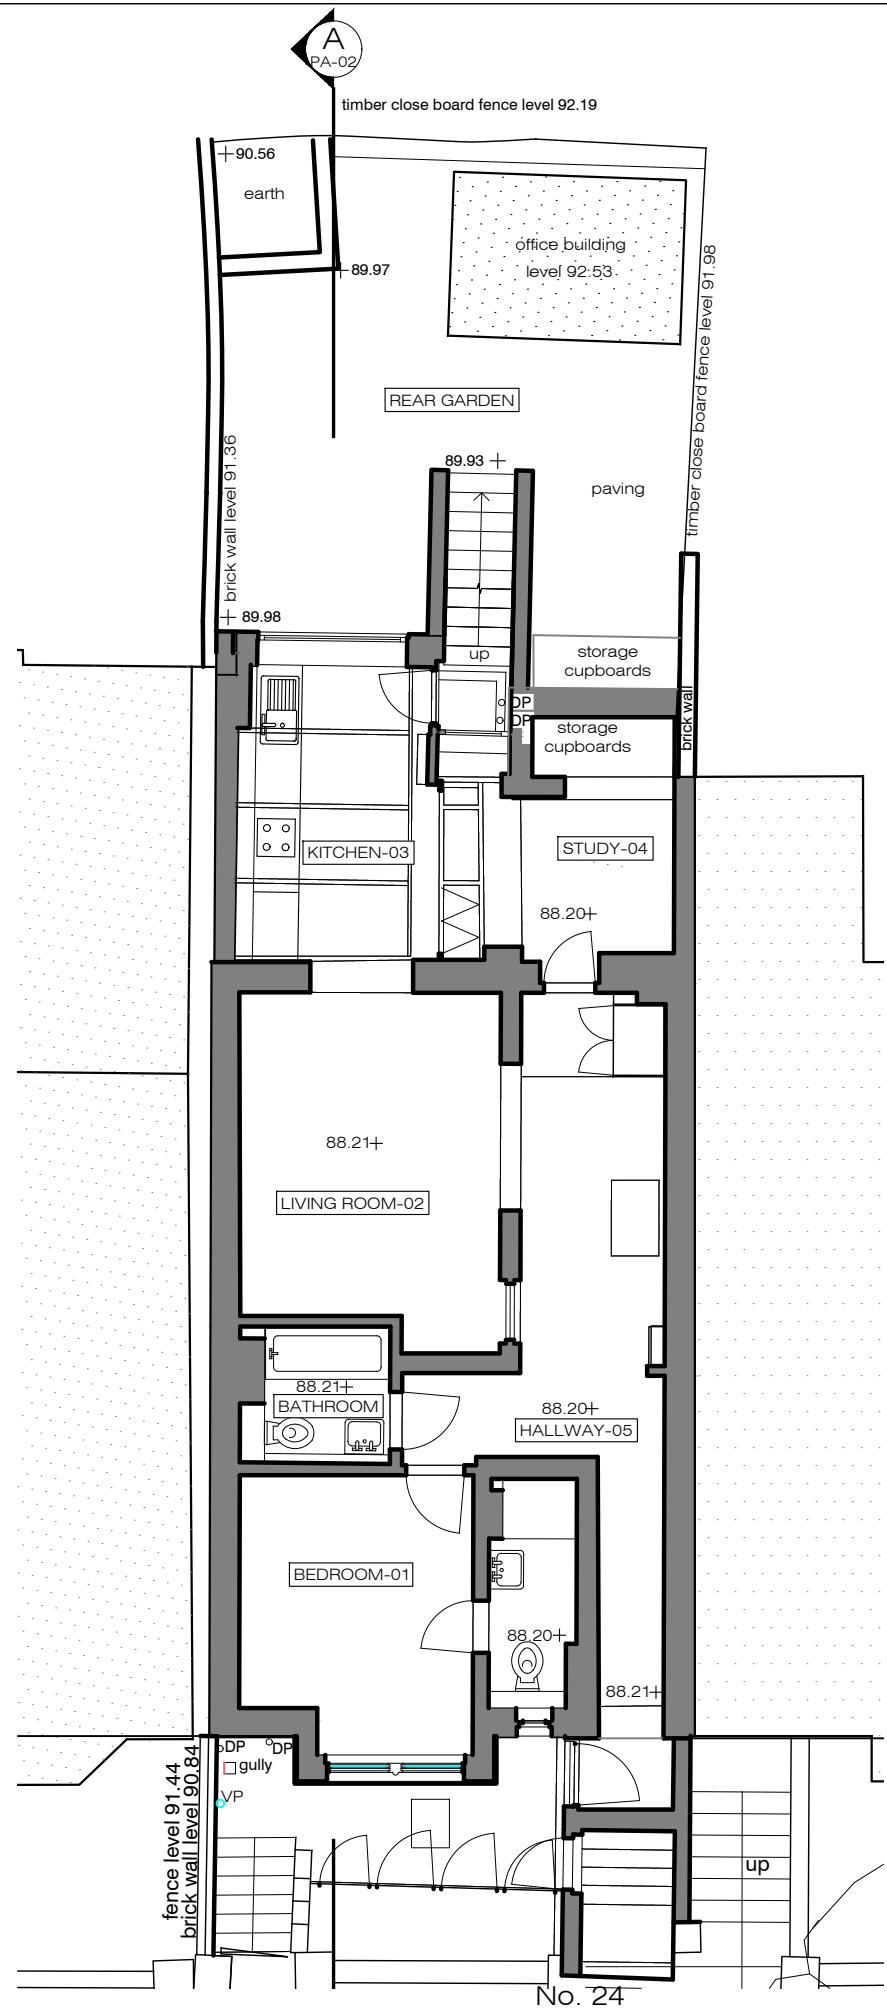



**X** EXISTING  
Lower Ground Floor Plan 1:100@A3

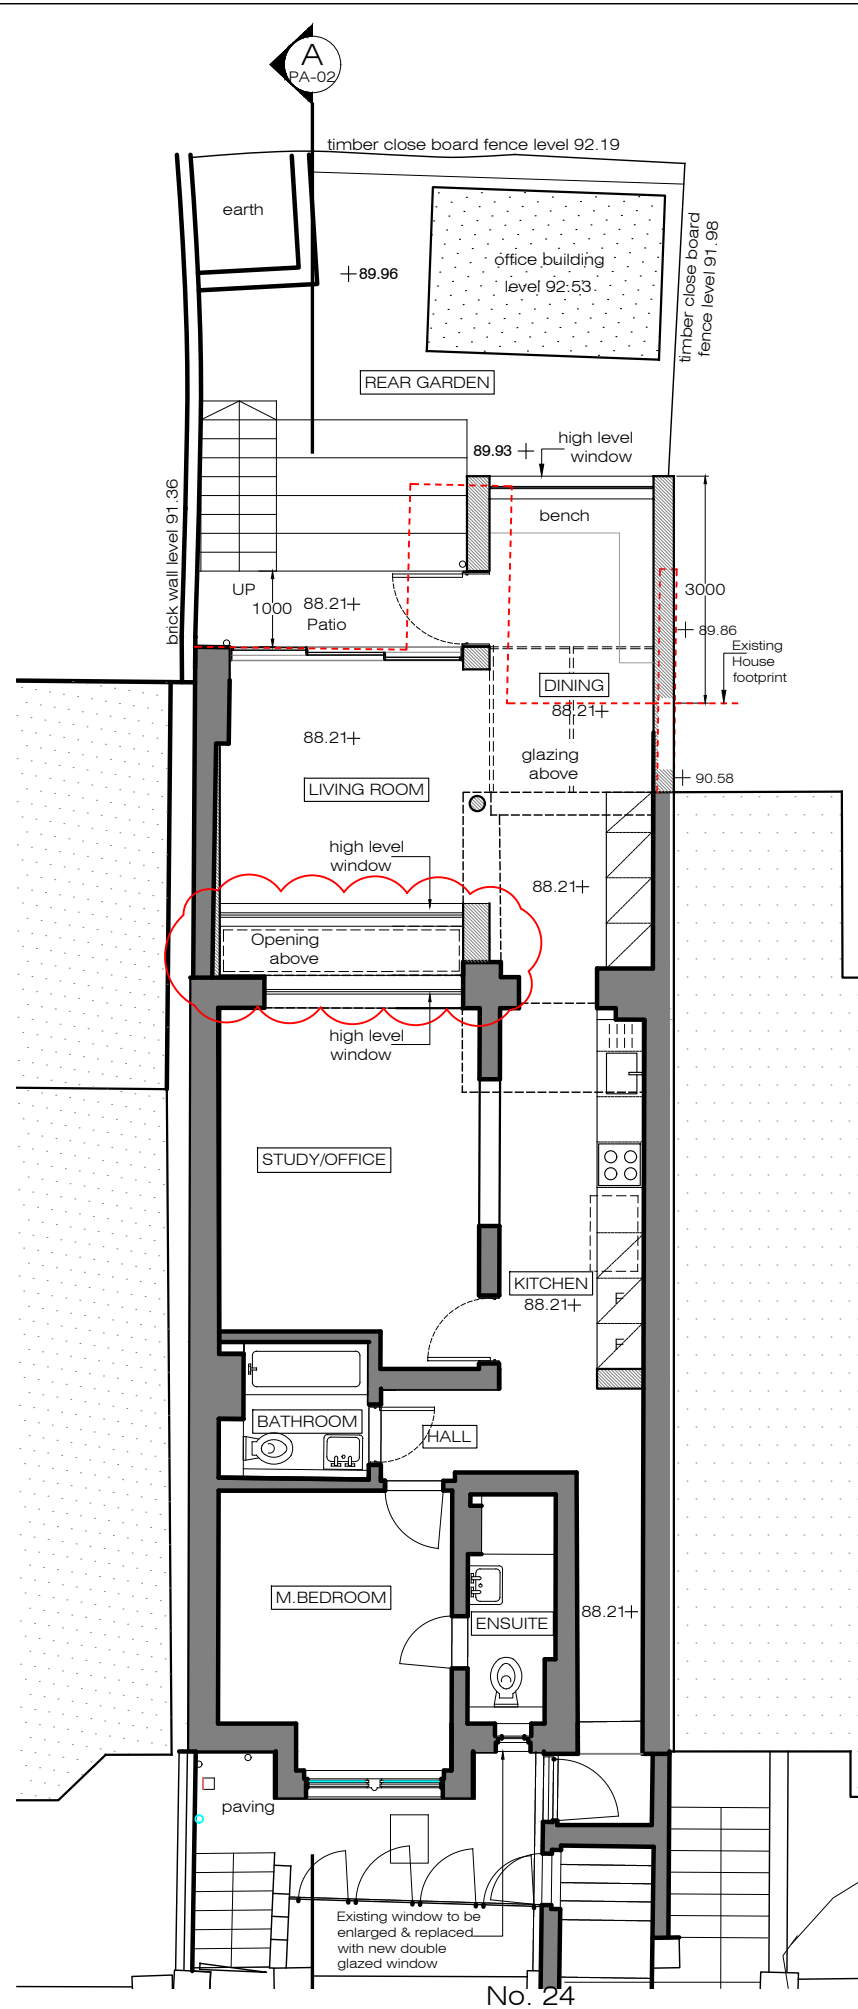

**X** PROPOSED  
Lower Ground Floor Plan 1:100@A3

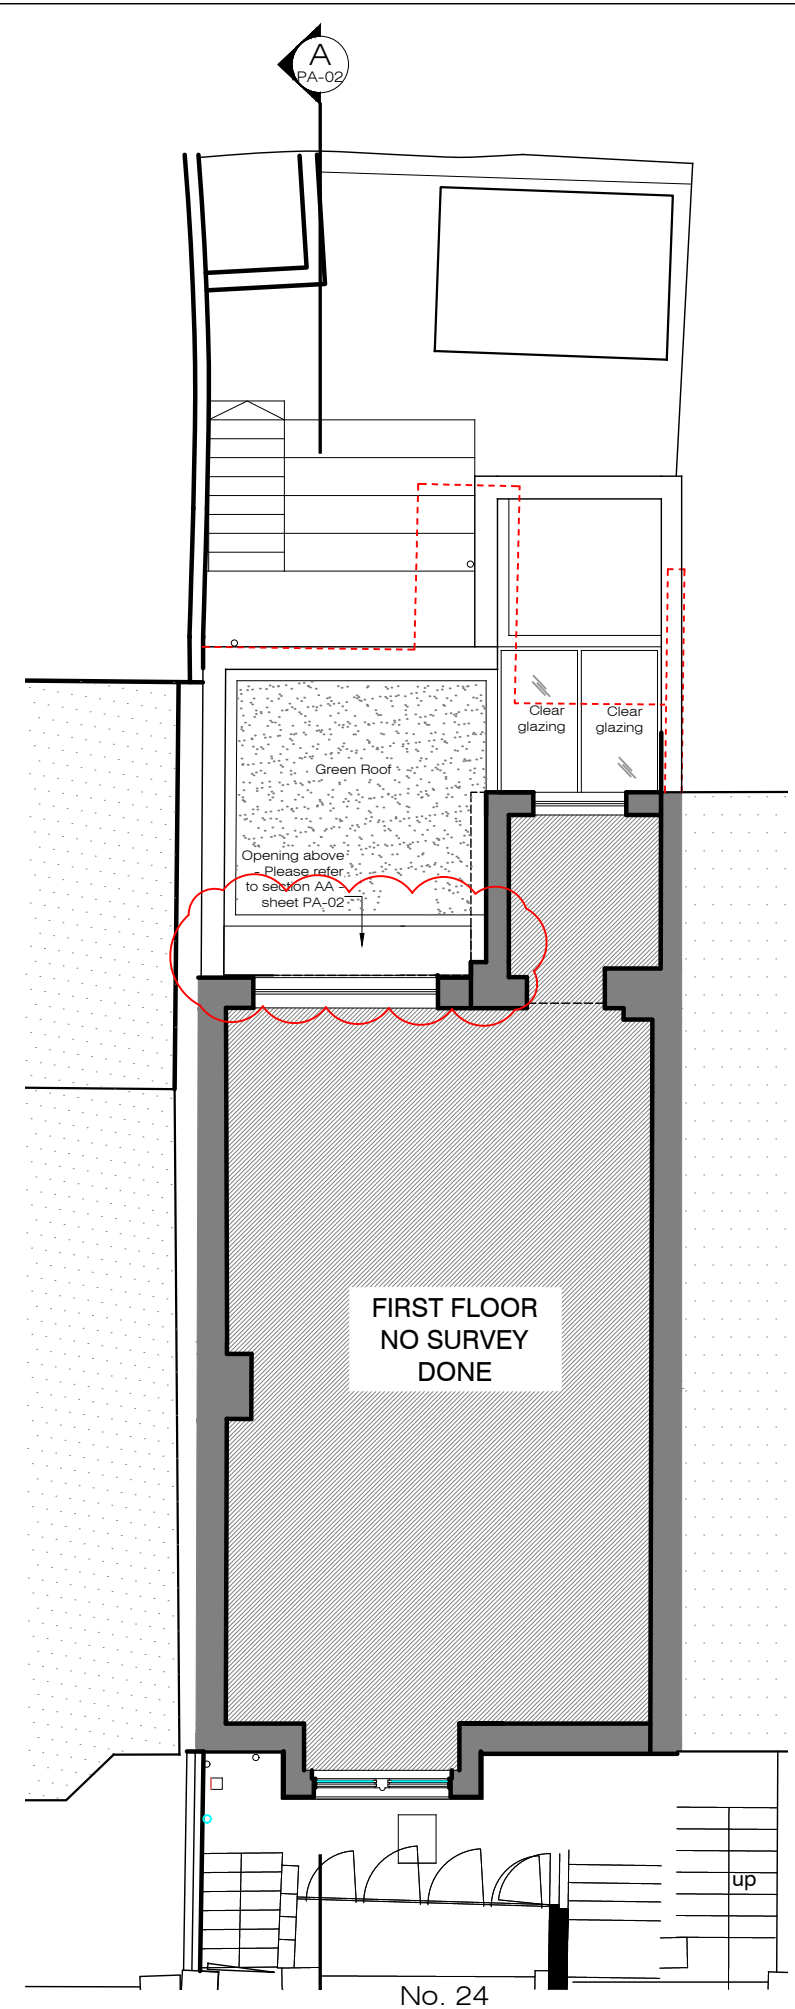


**X** PROPOSED  
Roof Plan 1:100@A3

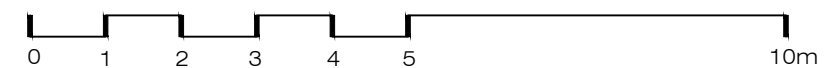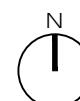


PLEASE NOTE:

1. All dimensions to be checked on site before fabrication,
2. Contractor to refer to engineers drawings before proceeding with works.
3. All drawings and designs are covered by design right (intellectual property), and may not be distributed, copied or issued without written permission by the Architect.
4. All design concepts are the sole property of the Architect and no adaptations, reproductions or copies may be made without written permission of the Architect.
5. These drawings are subject to any variation required or recommendation by any statutory authority, or for the better carrying out of the works.
6. Samples to be provided by contractor for XUL Architecture's approval.
7. All finishes to XUL Architecture's satisfaction.
8. All drawings to be approved by XUL Architecture prior to construction.


ADDITIONAL NOTE:

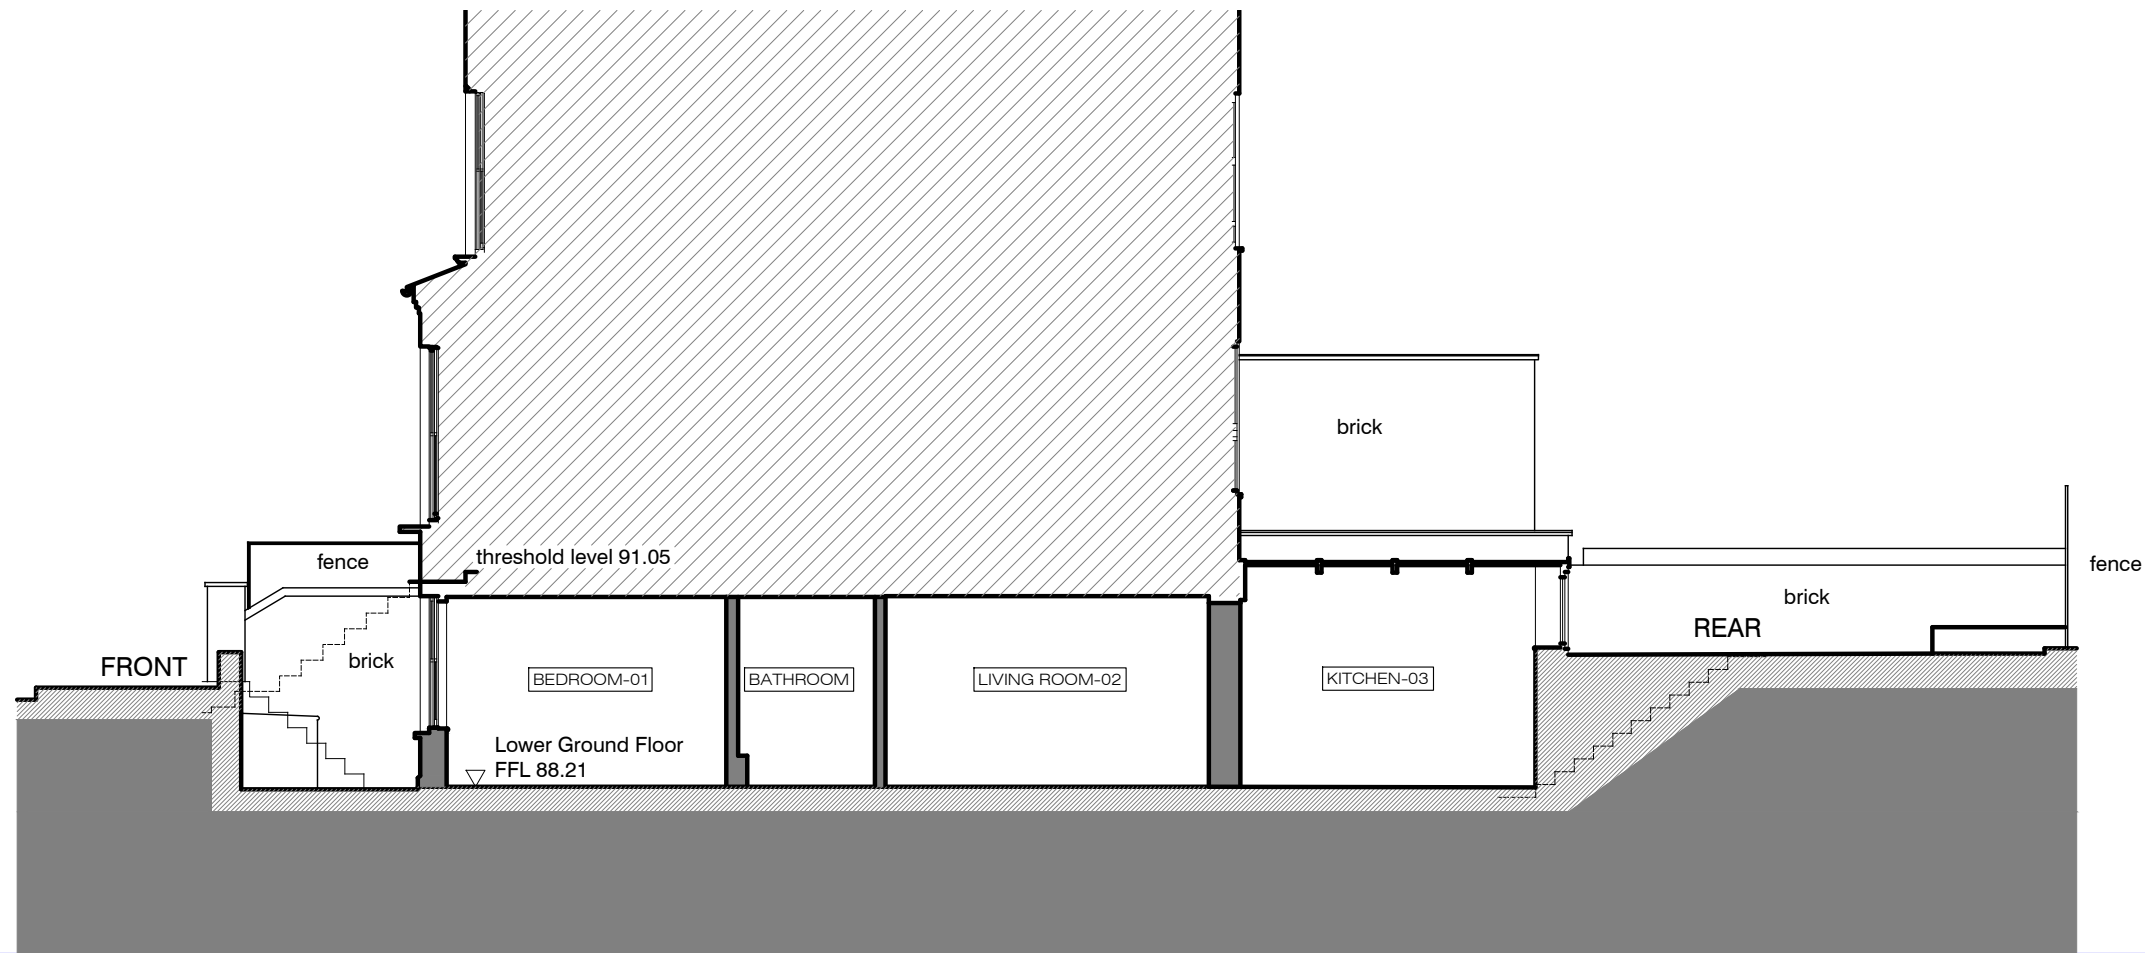

**X** EXISTING  
 Cross Section AA 1:100@A3

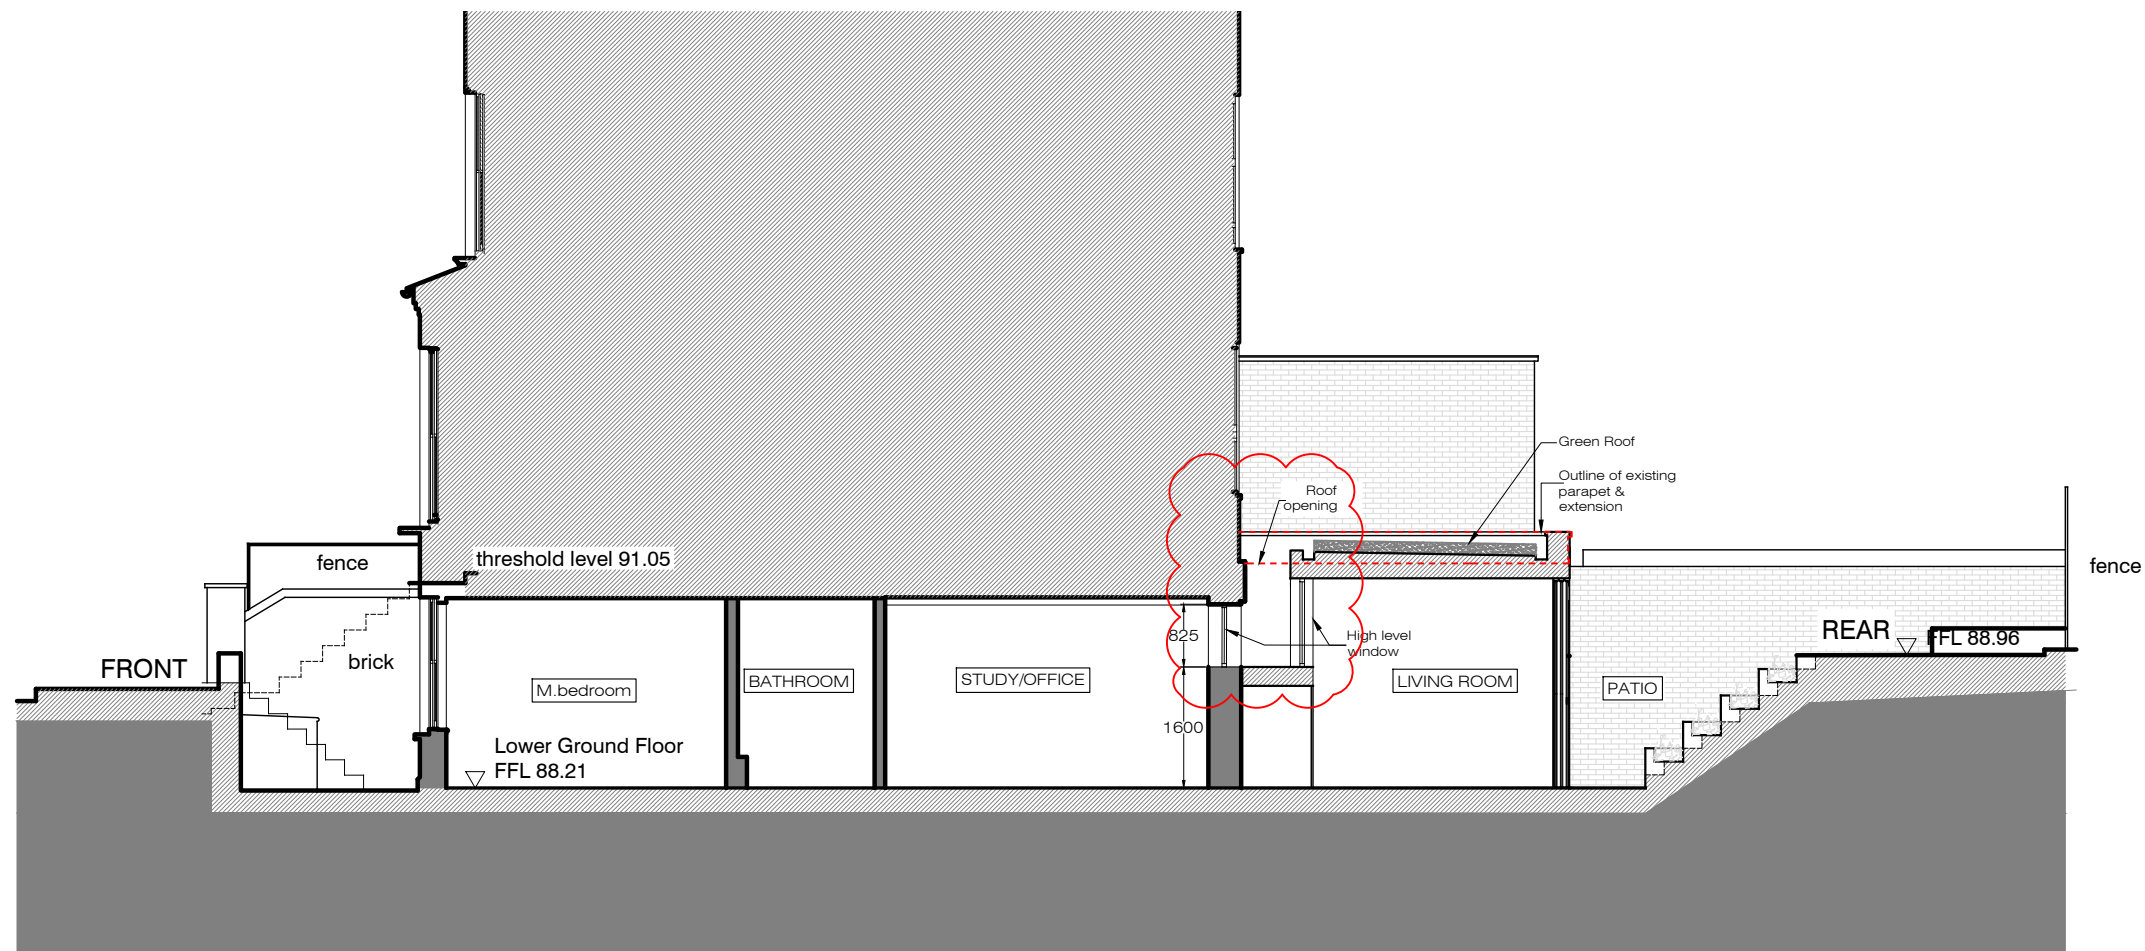

**X** PROPOSED  
 Cross Section AA 1:100@A3

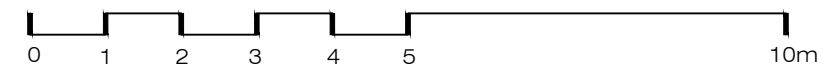

Issue key:	Tender (T)
	Information (I) Construction (C)
	Planning (P) As Built (B)

Project Address  
 24 Kemplay Road, NW3 1SY

EXISTING & PROPOSED  
 Cross Section AA

Scale 1:100@A3	Dwg. No. PA-02
Rev. Date 17.11.21	Rev. P-02
Drawn SL	Project Number 19041
Checked SS	Issue For: PRE-PLAN.

**PLEASE NOTE:**

1. All dimensions to be checked on site before fabrication,
2. Contractor to refer to engineers drawings before proceeding with works.
3. All drawings and designs are covered by design right (intellectual property), and may not be distributed, copied or issued without written permission by the Architect.
4. All design concepts are the sole property of the Architect and no adaptations, reproductions or copies may be made without written permission of the Architect.
5. These drawings are subject to any variation required or recommendation by any statutory authority, or for the better carrying out of the works.
6. Samples to be provided by contractor for XUL Architecture's approval.
7. All finishes to XUL Architecture's satisfaction.
8. All drawings to be approved by XUL Architecture prior to construction.

**ADDITIONAL NOTE:**

Issue key: Tender (T)  
Information (I) Construction (C)  
Planning (P) As Built (B)

Project Address  
24 Kemplay Road, NW3 1SY


EXISTING & PROPOSED  
Rear Elevation

Scale 1:100@A3 Dwg. No. PA-03


Rev. Date 27.03.20 Rev. P-01

Drawn SL Project Number 19041


Checked SS Issue For: PRE-PLAN.

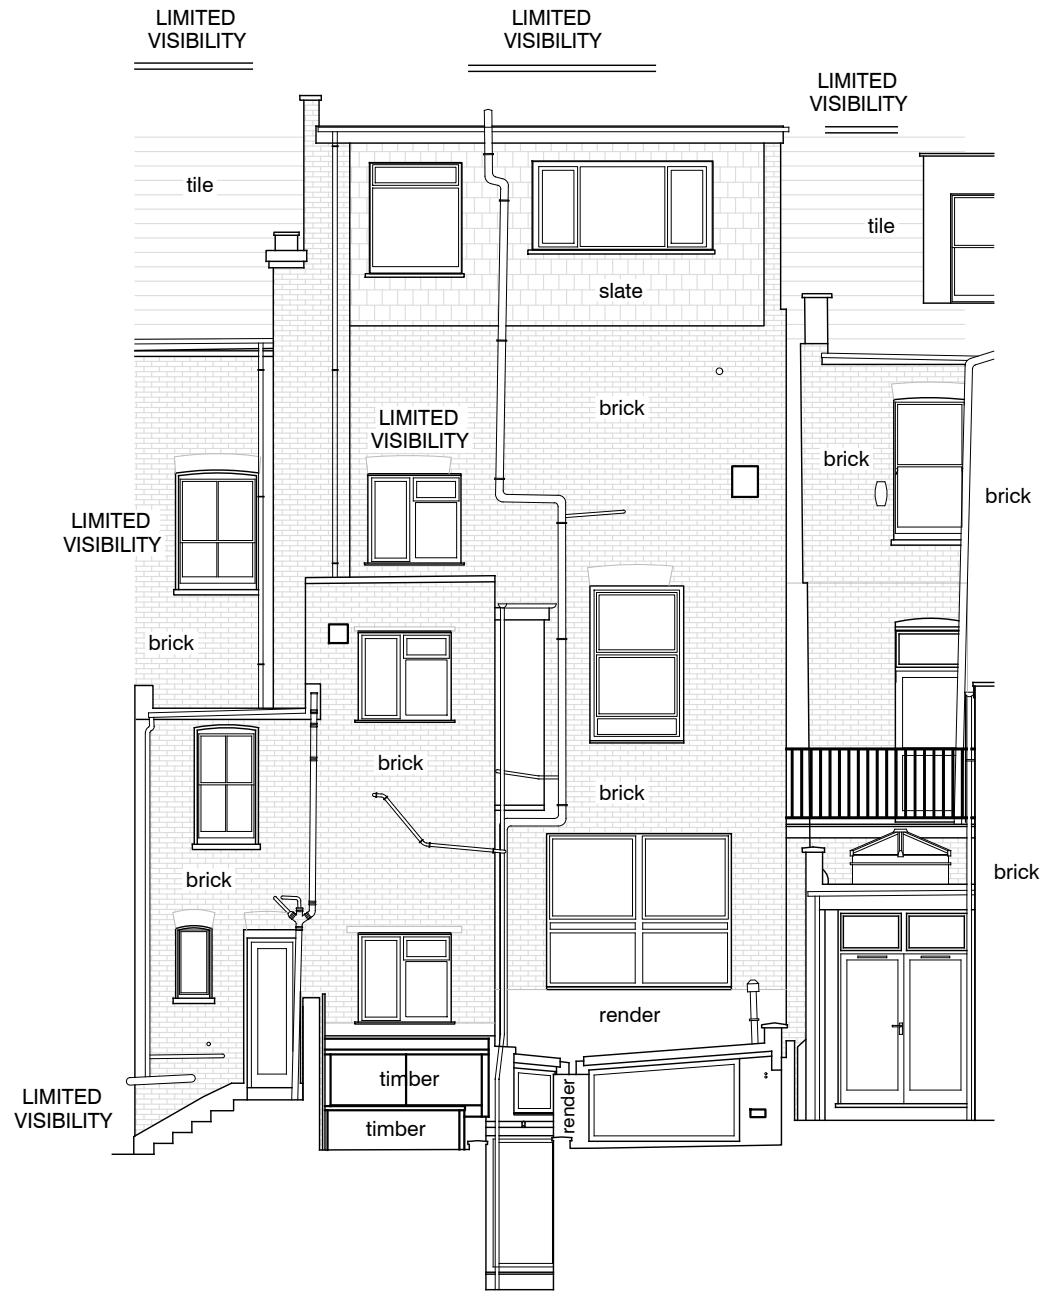

**X** EXISTING  
Rear Elevation 1:100@A3

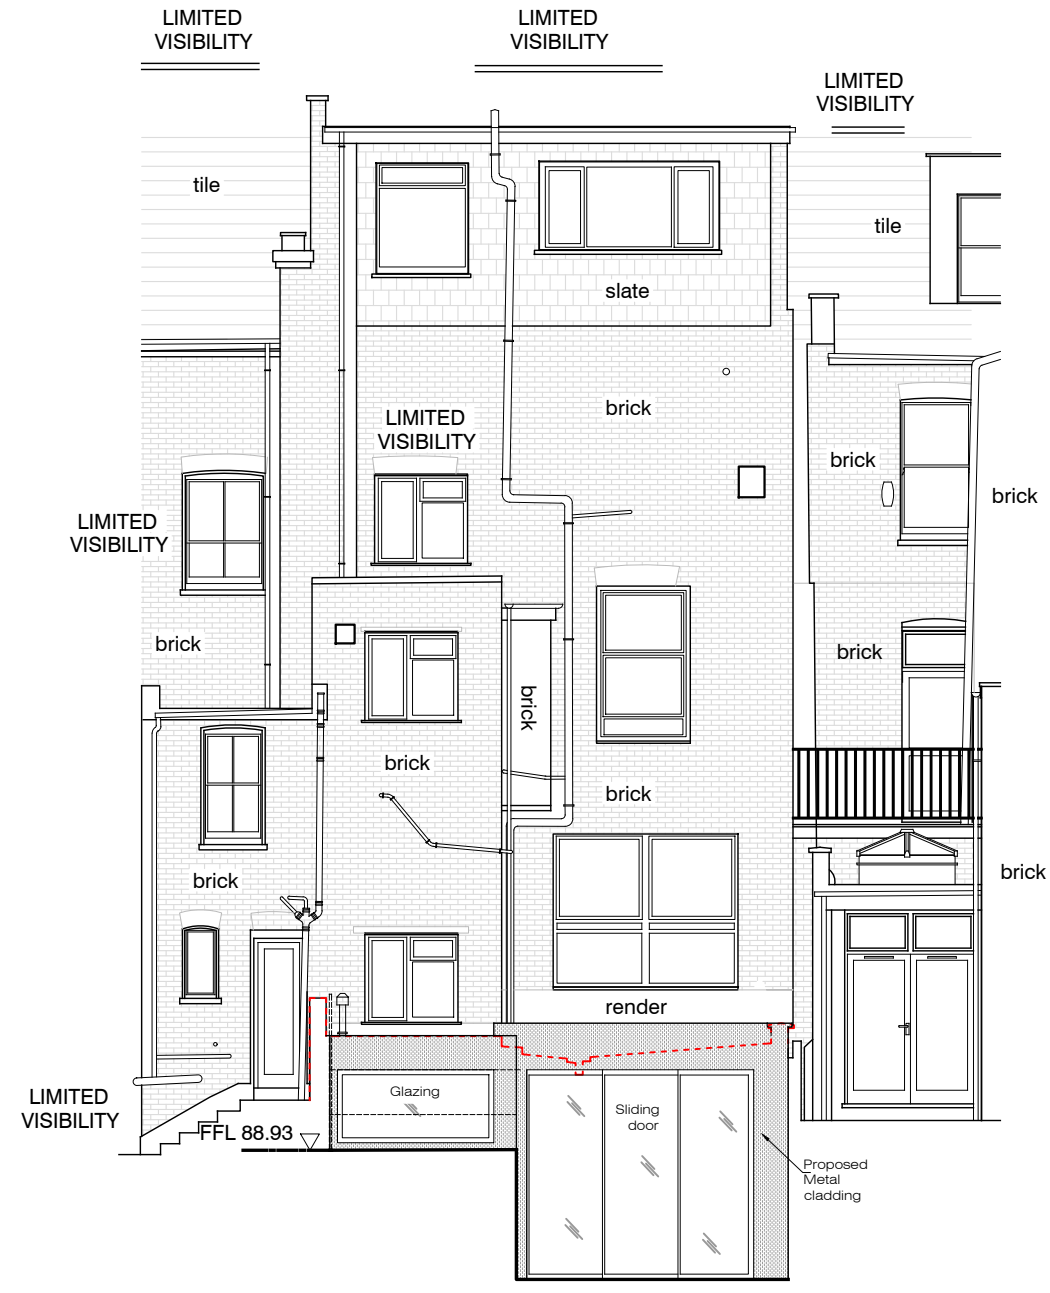

**X** PROPOSED  
Rear Elevation 1:100@A3

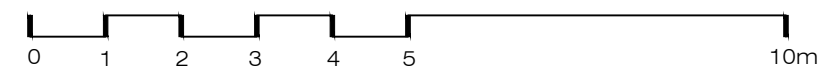


PLEASE NOTE:

1. All dimensions to be checked on site before fabrication,
2. Contractor to refer to engineers drawings before proceeding with works.
3. All drawings and designs are covered by design right (intellectual property), and may not be distributed, copied or issued without written permission by the Architect.
4. All design concepts are the sole property of the Architect and no adaptations, reproductions or copies may be made without written permission of the Architect.
5. These drawings are subject to any variation required or recommendation by any statutory authority, or for the better carrying out of the works.
6. Samples to be provided by contractor for XUL Architecture's approval.
7. All finishes to XUL Architecture's satisfaction.
8. All drawings to be approved by XUL Architecture prior to construction.

ADDITIONAL NOTE:



**X** EXISTING  
Front Elevation 1:100@A3

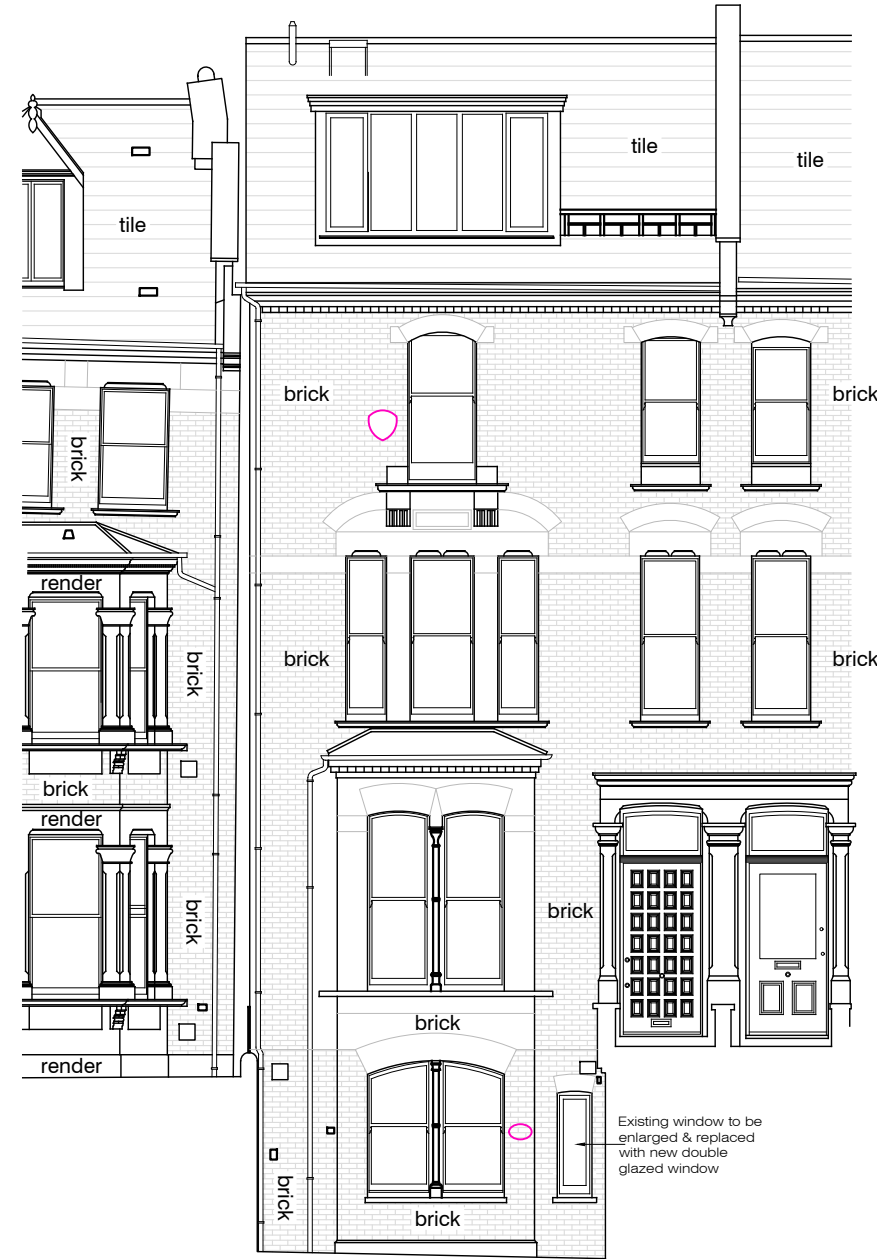

**X** PROPOSED  
Front Elevation 1:100@A3



Issue key: Tender (T)  
Information (I) Construction (C)  
Planning (P) As Built (B)

Project Address  
24 Kemplay Road, NW3 1SY

EXISTING & PROPOSED  
Front Elevation

Scale 1:100@A3	Dwg. No. PA-04
Rev. Date 27.03.20	Rev. P-01
Drawn SL	Project Number 19041
Checked SS	Issue For: PRE-PLAN.