



**PLANNING APPLICATION**  
not for construction

Notes:  
This drawing is the property and copyright of habispace ltd and written consent must be obtained before divulging to a third party or copying whole or part of the drawing by any method whatsoever.  
All dimensions are to be checked on site prior to construction.  
Any discrepancies are to be reported to the architect before works commence.  
All dimensions are in millimetres.  
Do not scale dimensions.  
This drawing is to be read in conjunction with the specification and with all relevant consultants'/specialists' drawings and/or documents.  
All relevant Statutory Approvals to be obtained before works commence



revision	date	comments

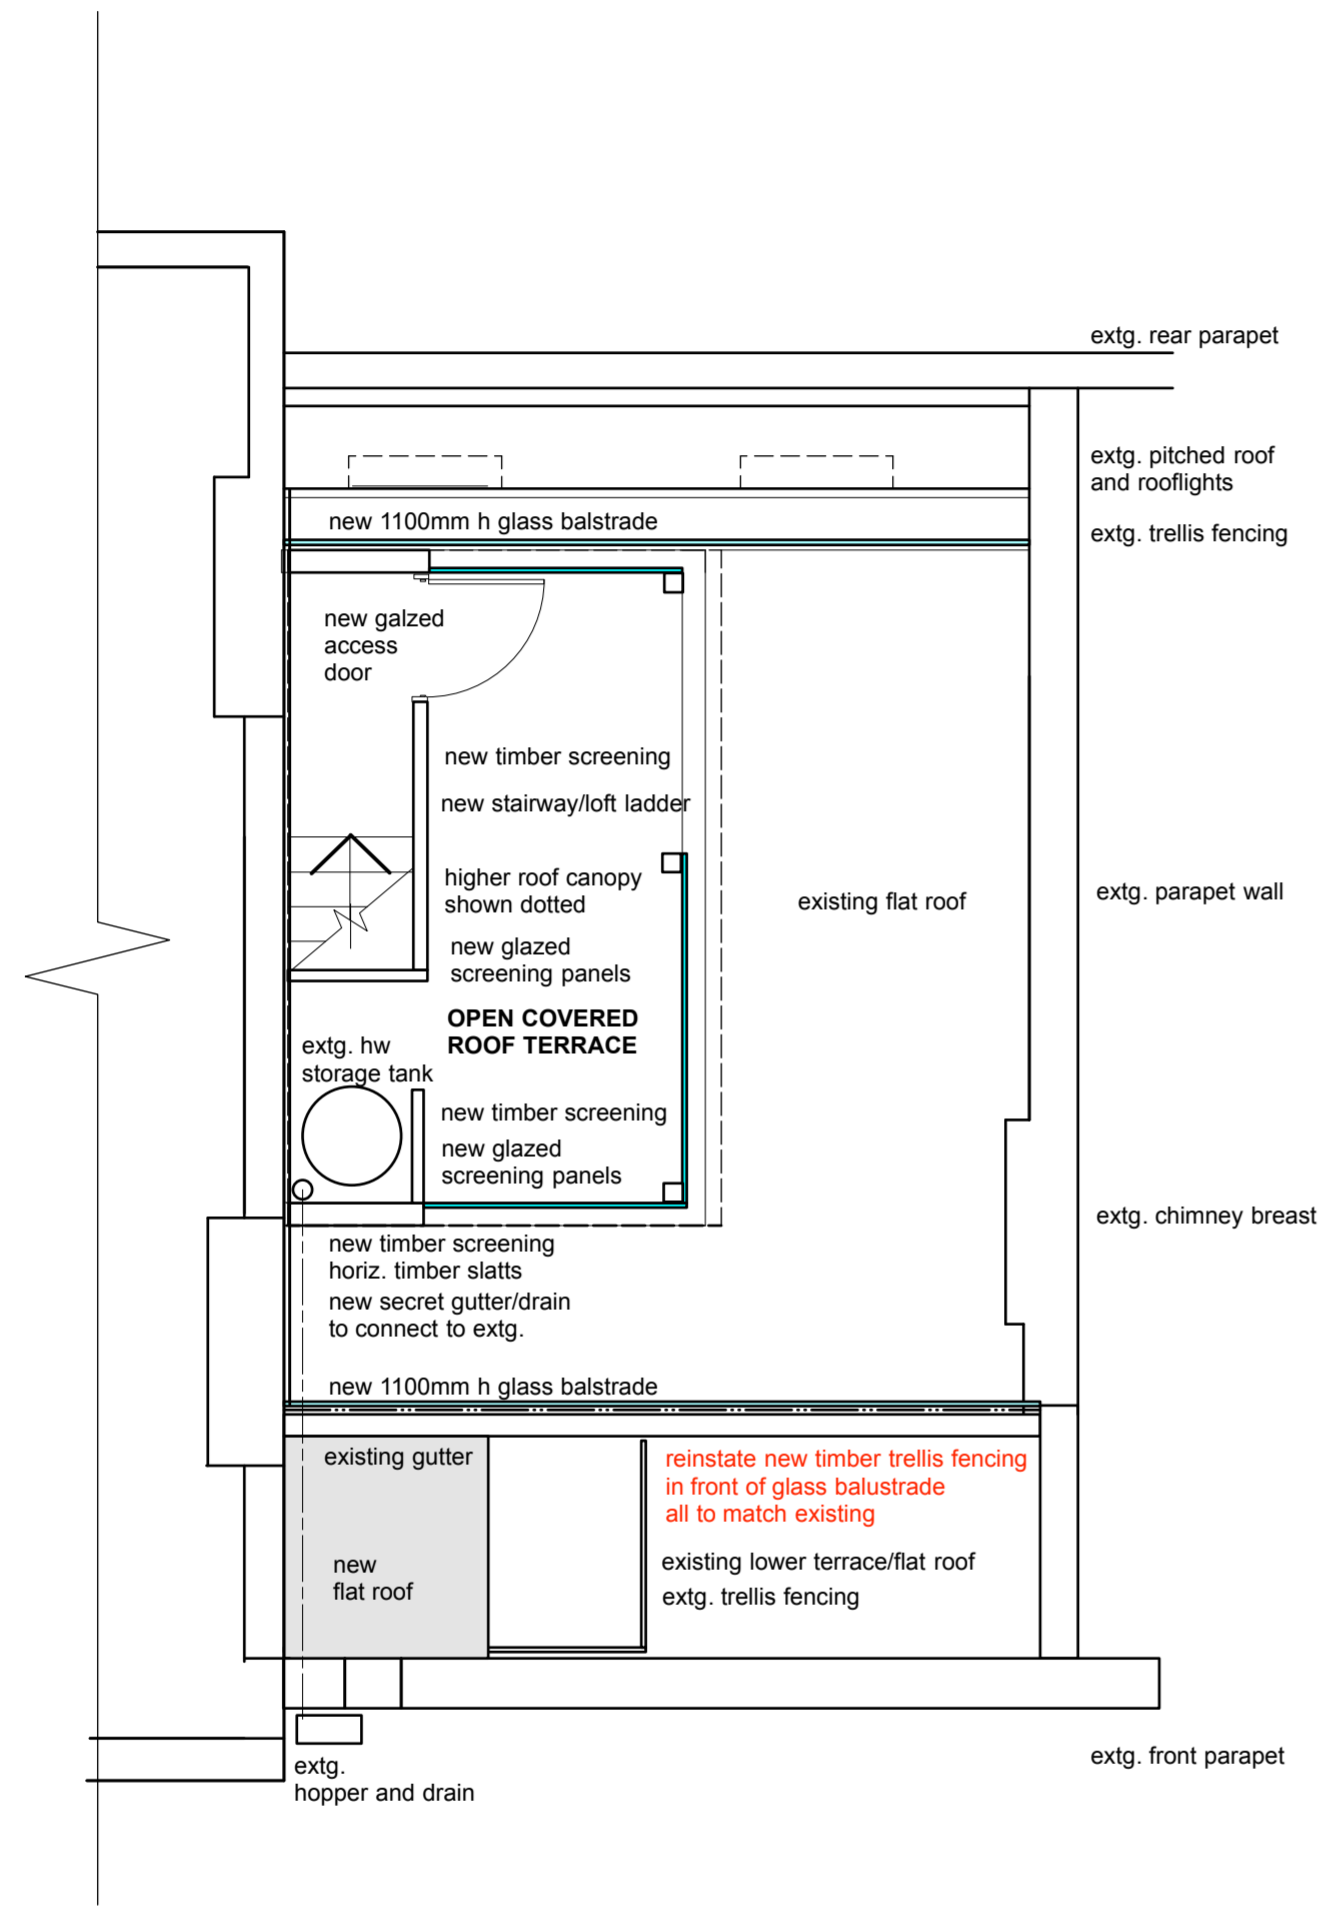

**PROPOSED ROOF TERRACE PLAN**

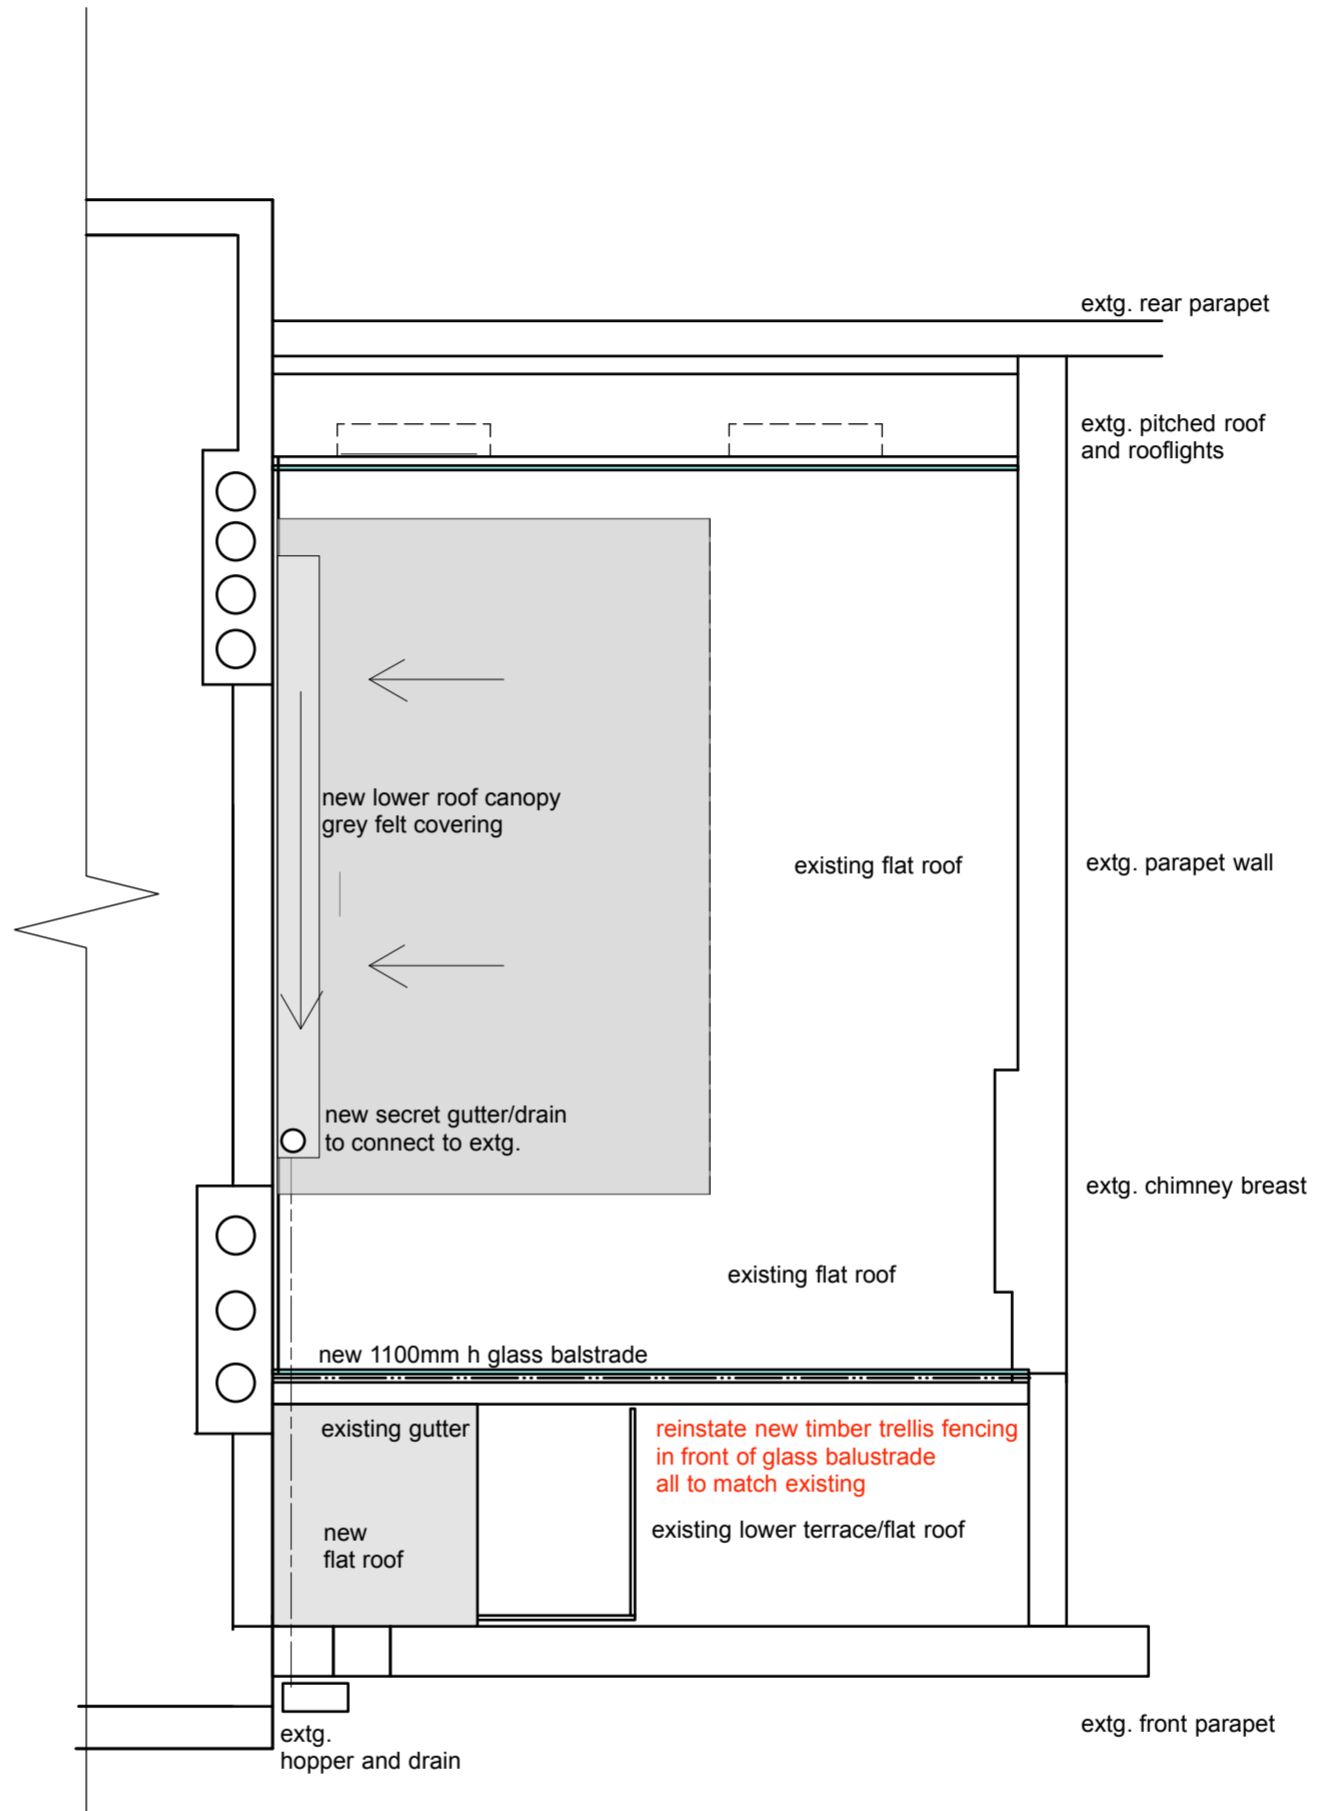

**PROPOSED ROOF PLAN**

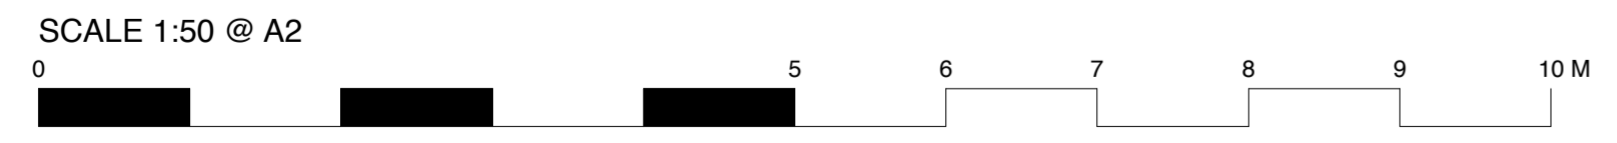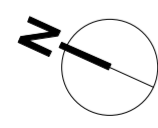

**habispace**  
design + architecture  
62 camden rd  
london, NW1 9DR  
tel: 07850 642551  
email: info@habispace.co.uk

client  
**MR S. NEAVE**

project title  
**PROPOSED ROOF TERRACE**  
148 GLOUCESTER AVE, PRIMROSE HILL, LONDON, NW1

drawing title  
**PROPOSED ROOF PLANS**

date  
MAY 2021

scale  
1:50 @ A2

drawing no.  
**1909AL02-P**

revision  
**A**

A member of the Royal Institute of British Architects

file ref.hbi.1901/F1