



PLANNING APPLICATION
not for construction

Notes:
This drawing is the property and copyright of habispace ltd and written consent must be obtained before divulging to a third party or copying whole or part of the drawing by any method whatsoever.
All dimensions are to be checked on site prior to construction.
Any discrepancies are to be reported to the architect before works commence.
All dimensions are in millimetres.
Do not scale dimensions.
This drawing is to be read in conjunction with the specification and with all relevant consultants'/specialists' drawings and/or documents.
All relevant Statutory Approvals to be obtained before works commence

revision	date	comments
----------	------	----------



PROPOSED FRONT ELEVATION

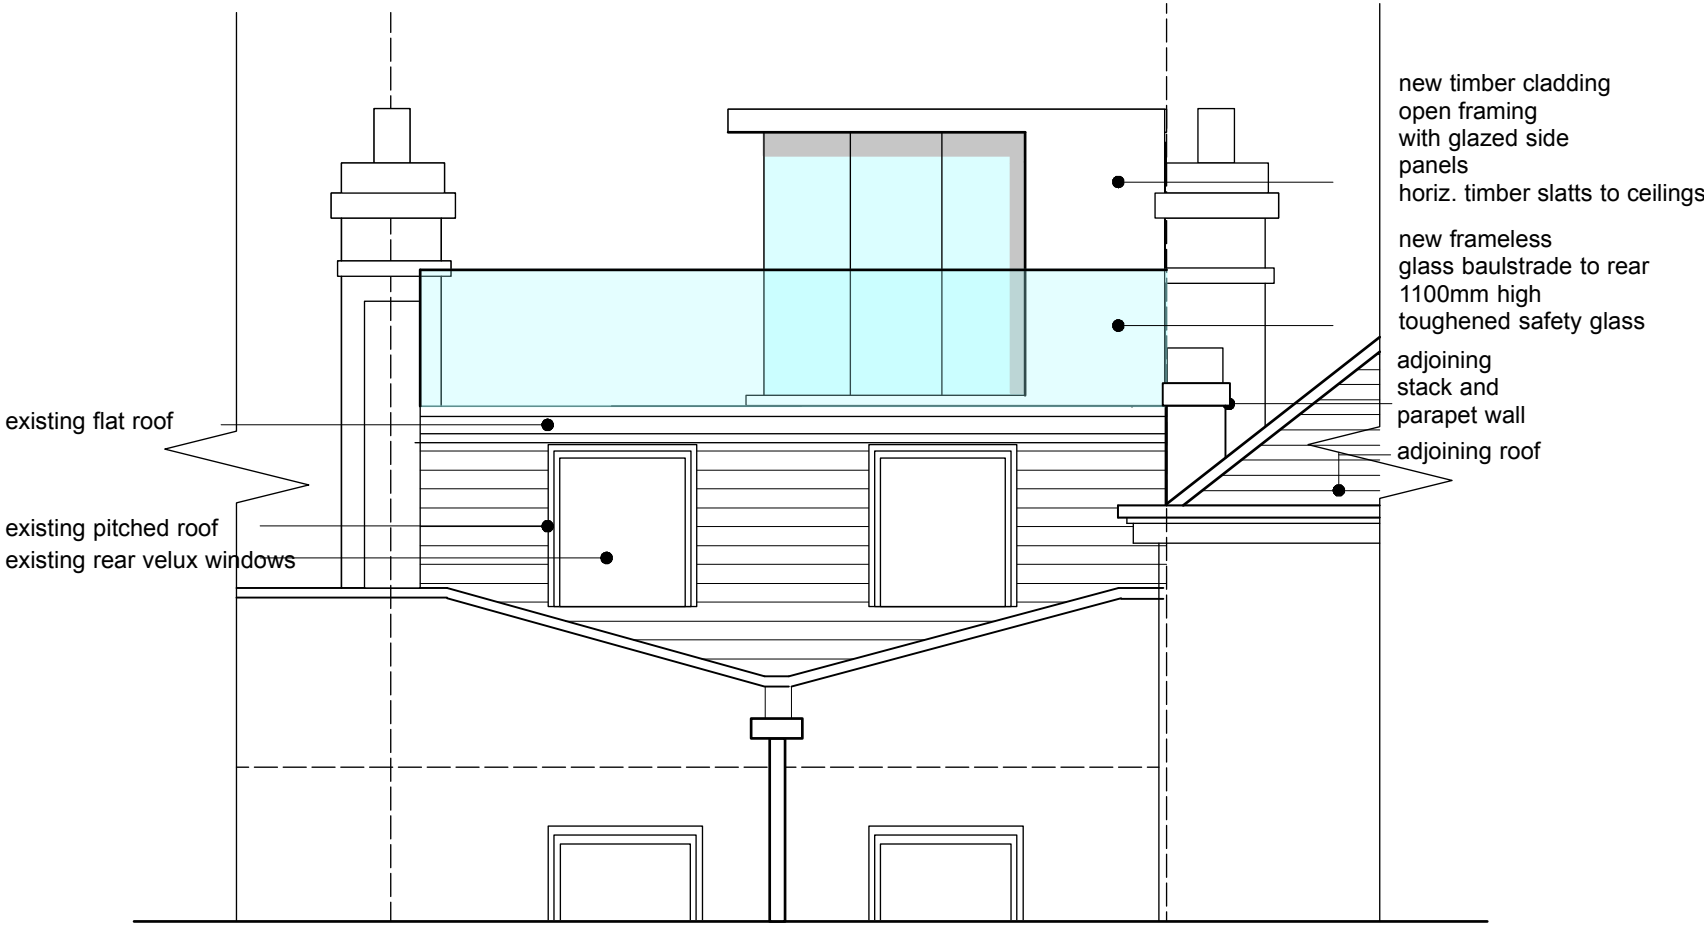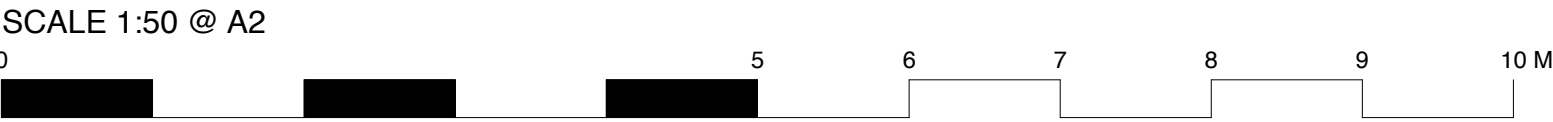

PROPOSED REAR ELEVATION

client
MR S. NEAVE

project title
PROPOSED ROOF TERRACE
148 GLOUCESTER AVE, PRIMROSE HILL, LONDON, NW1

drawing title
PROPOSED ELEVATIONS

habispace
design + architecture
62 camden rd
london, NW1 9DR
tel: 07850 642551
email: info@habispace.co.uk

date
MAY 2021

scale
1:50 @A2

drawing no.
1909AL04-P

revision
A