

Written dimensions to be taken in preference to scaled dimensions. The Contractor is responsible for checking all dimensions before work starts.

All work is to be carried out to the requirements, and to the satisfaction of the Local Authority. These drawings are for planning purposes only.

Any discrepancies to be brought to the attention of 4D Planning Consultants immediately.



Sliding white-aluminium door to be removed

EXISTING FRONT ELEVATION




Proposed infill paint to match existing

Proposed window double glazed, white aluminium frame

PROPOSED FRONT ELEVATION

1:100

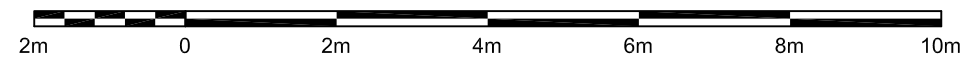

Rev	Date	Description	by	chk

4D PLANNING™

Architecture | Town Planning

T: 0203 1500 183 www.GetMePlanning.com

www.GetMePlanning.com®


Client

Mark Greenwood


Project
Garden Flat, 28 Frognal Lane,
NW3 7DT

Title
Existing & Proposed Elevations


Date: Dec. 2021	Rev: /
Scale: 1:100 @ A3, 1:50 @ A1	
Drawing No. FF03	

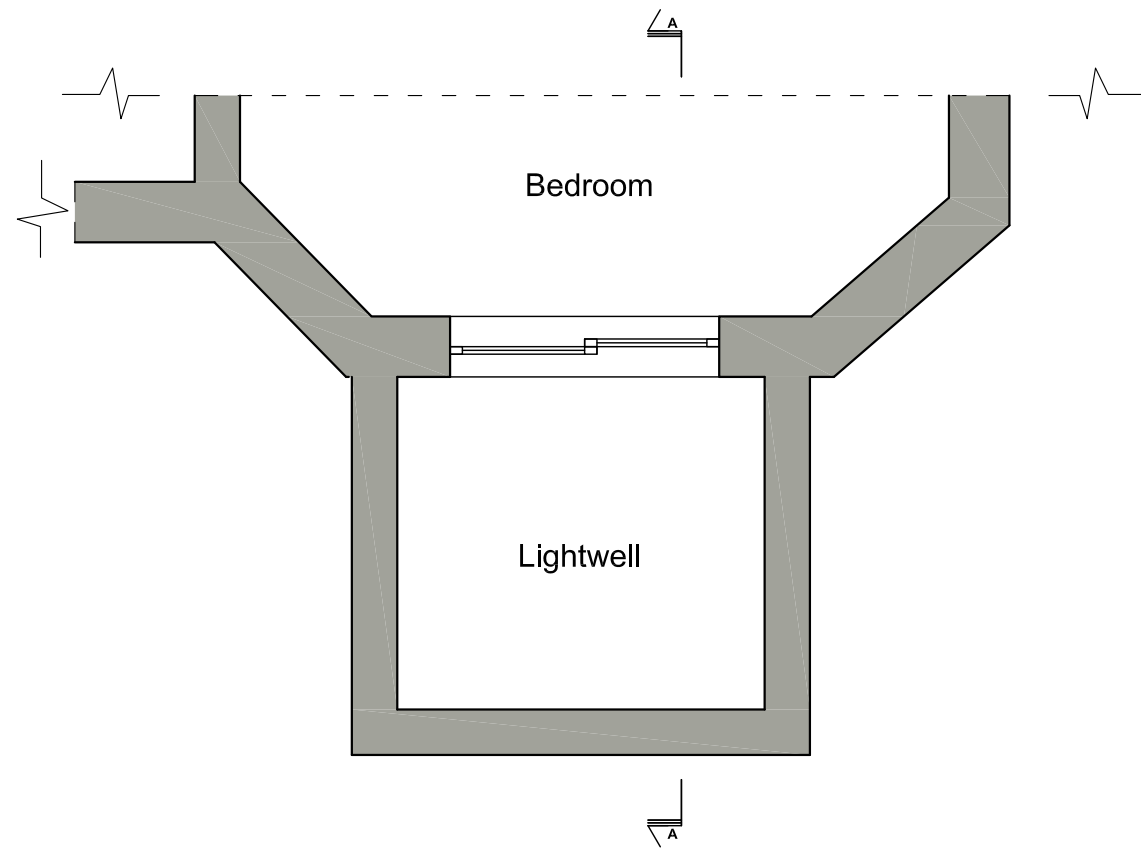


EXISTING LOWER GROUND FLOOR PLAN

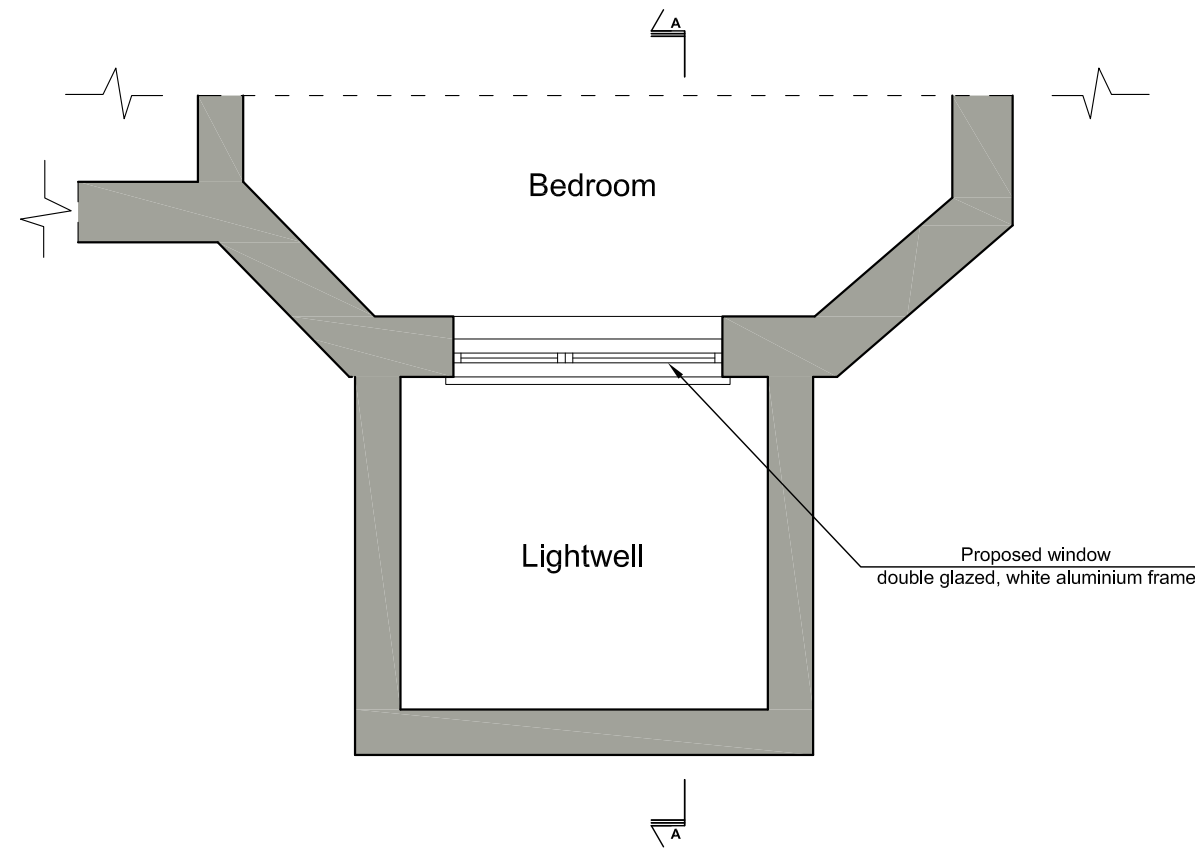

PROPOSED LOWER GROUND FLOOR PLAN

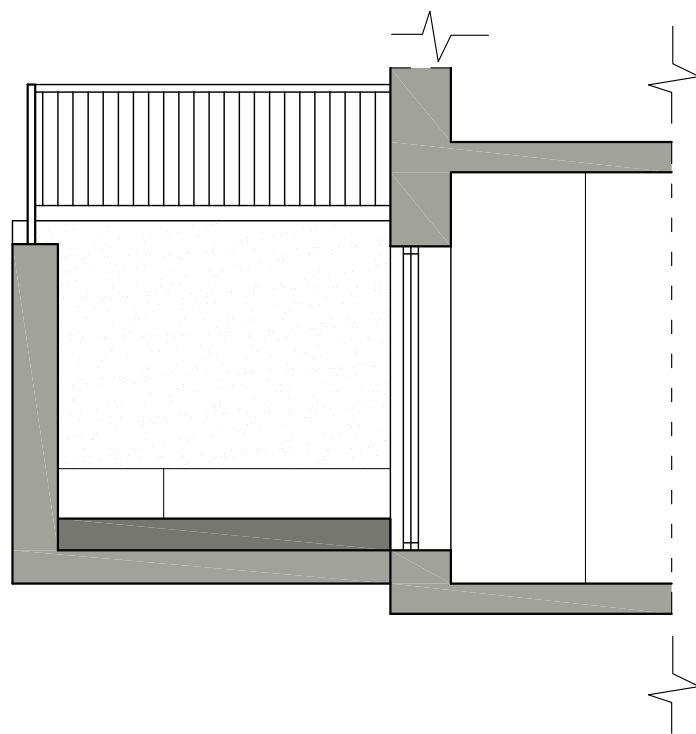


EXISTING SECTION A-A

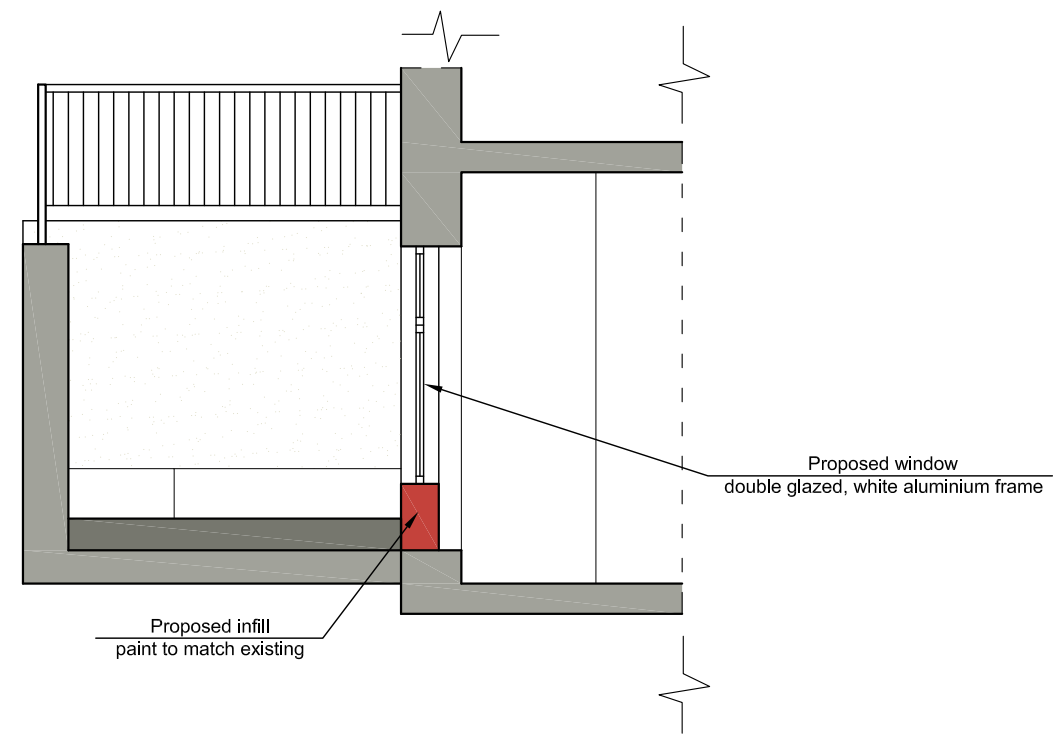

PROPOSED SECTION A-A

1:50

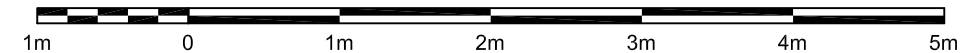

Written dimensions to be taken in preference to scaled dimensions. The Contractor is responsible for checking all dimensions before work starts.

All work is to be carried out to the requirements, and to the satisfaction of the Local Authority. These drawings are for planning purposes only.

Any discrepancies to be brought to the attention of 4D Planning Consultants immediately.

Rev	Date	Description	by	chk

4D PLANNING™

Architecture | Town Planning

T: 0203 1500 183 www.GetMePlanning.com


www.GetMePlanning.com®

Client
Mark Greenwood


Project
Garden Flat, 28 Frognal Lane,
NW3 7DT

Title
**Existing & Proposed
Plans & Sections**

Date: Dec. 2021	Rev: /
Scale: 1:50 @ A3	
Drawing No. FF04	

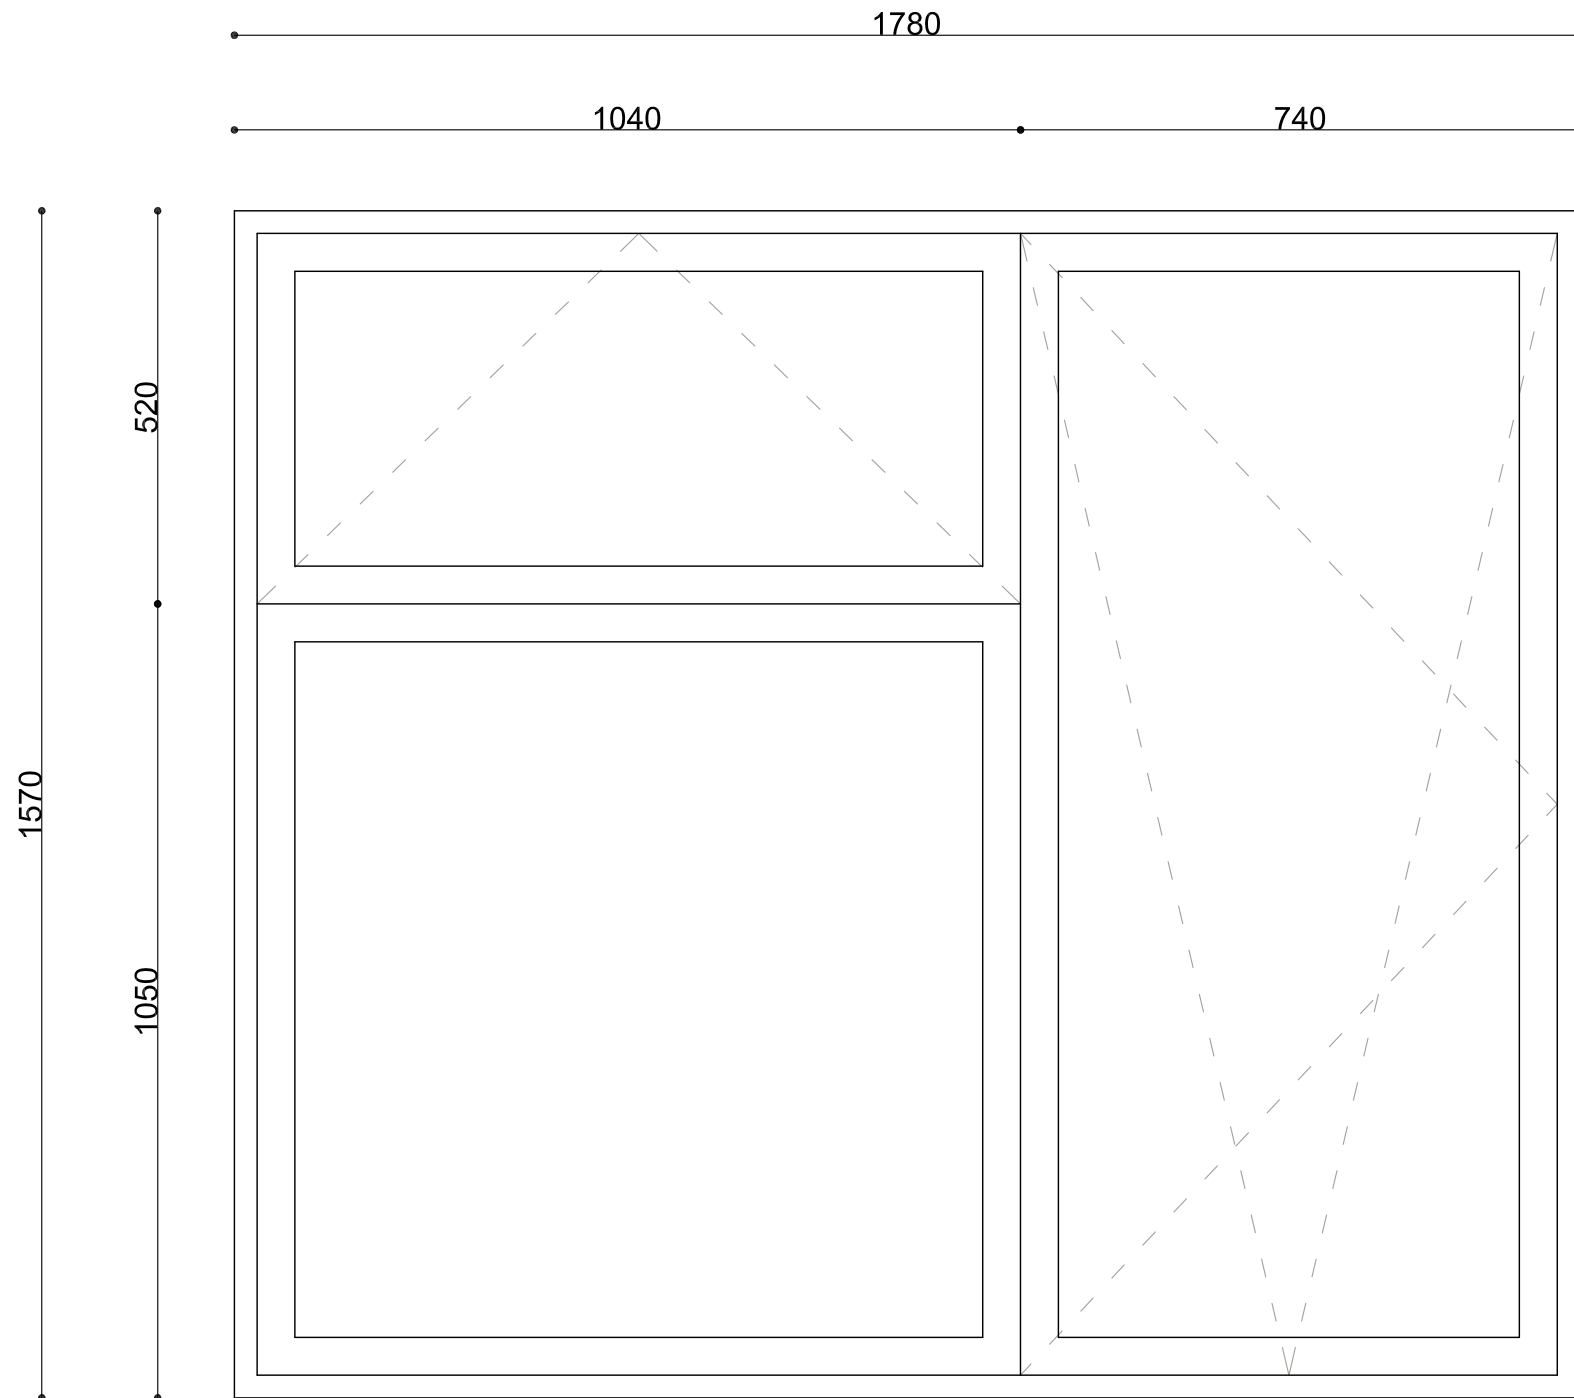

**PROPOSED WINDOW
(INTERNAL VIEW)**

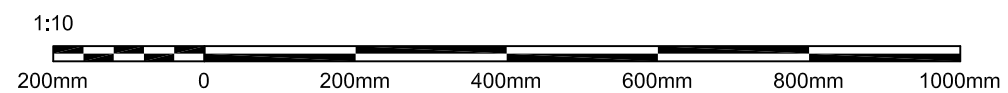

Written dimensions to be taken in preference to scaled dimensions. The Contractor is responsible for checking all dimensions before work starts.

All work is to be carried out to the requirements, and to the satisfaction of the Local Authority. These drawings are for planning purposes only.

Any discrepancies to be brought to the attention of 4D Planning Consultants immediately.

Rev	Date	Description	by	chk

4D PLANNING™

Architecture | Town Planning

T: 0203 1500 183 www.GetMePlanning.com

www.GetMePlanning.com®

Client

Mark Greenwood

Project
Garden Flat, 28 Frognal Lane,
NW3 7DT

Title
Proposed Window

Date: Dec. 2021	Rev: /
Scale: 1:10 @ A3	
Drawing No. FF05	