


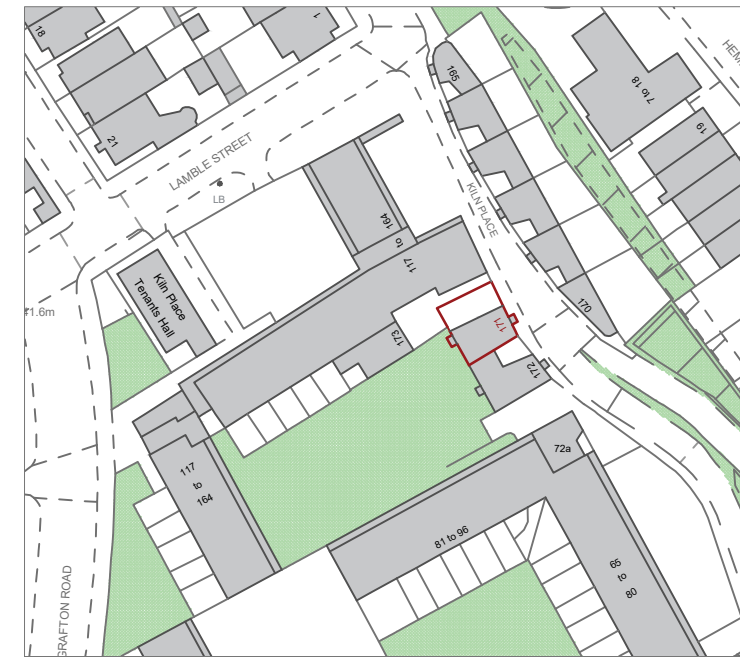

1 Block Plan Scale 1 : 500



2 Site Location Plan Scale 1 : 1250

**Notes:**

- Drawing must be used solely for the status indicated only
- All dimensions and setting out shall be checked and confirmed and any discrepancies to be reported to the Architect prior to commencement of any work.
- This is a CAD Drawing. Under no circumstances shall manual alterations be made. Figured dimensions take preference to scale.
- All work and materials to be in accordance with current statutory legislation, relevant codes of practice and British Standards.
- Drawing to be read in accordance with relevant consultants and sub-contractors drawings and specifications.

**Disclaimer:**  
The hard copy accompanying the electronic date is the legal. Copyright is Reserved.

**N**

Copyright is Reserved.  
© Copying or reproduction of this drawing or any electronic data without the written permission of 'Seesaw Studios' is not permitted. All rights reserved.

Rev:	Description:	Date:

**Seesaw Studios**

30 Shacklewell Lane  
Dalston, London, E8 2EZ  
United Kingdom


+44 (0) 20 7254 5671  
seesaw-studios.com  
info@seesaw-studios.com


**Client:**  
Alev Yaman

**Project:**  
171 Kiln Place, London,  
NW5 4AP

**Drawing Title:**  
Block Plan & Site Location Plan

Date:	Drawing Status:
November 2021	Planning
Drawing Number:	Revision
SE 1639 - 01/P1	
Scale:	Drawn By:
1:500 / 1:1250 @ A1	SK

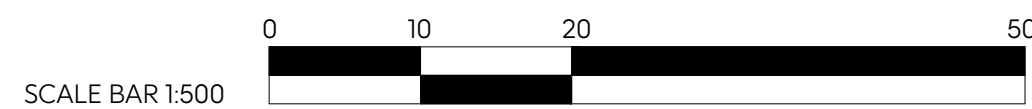


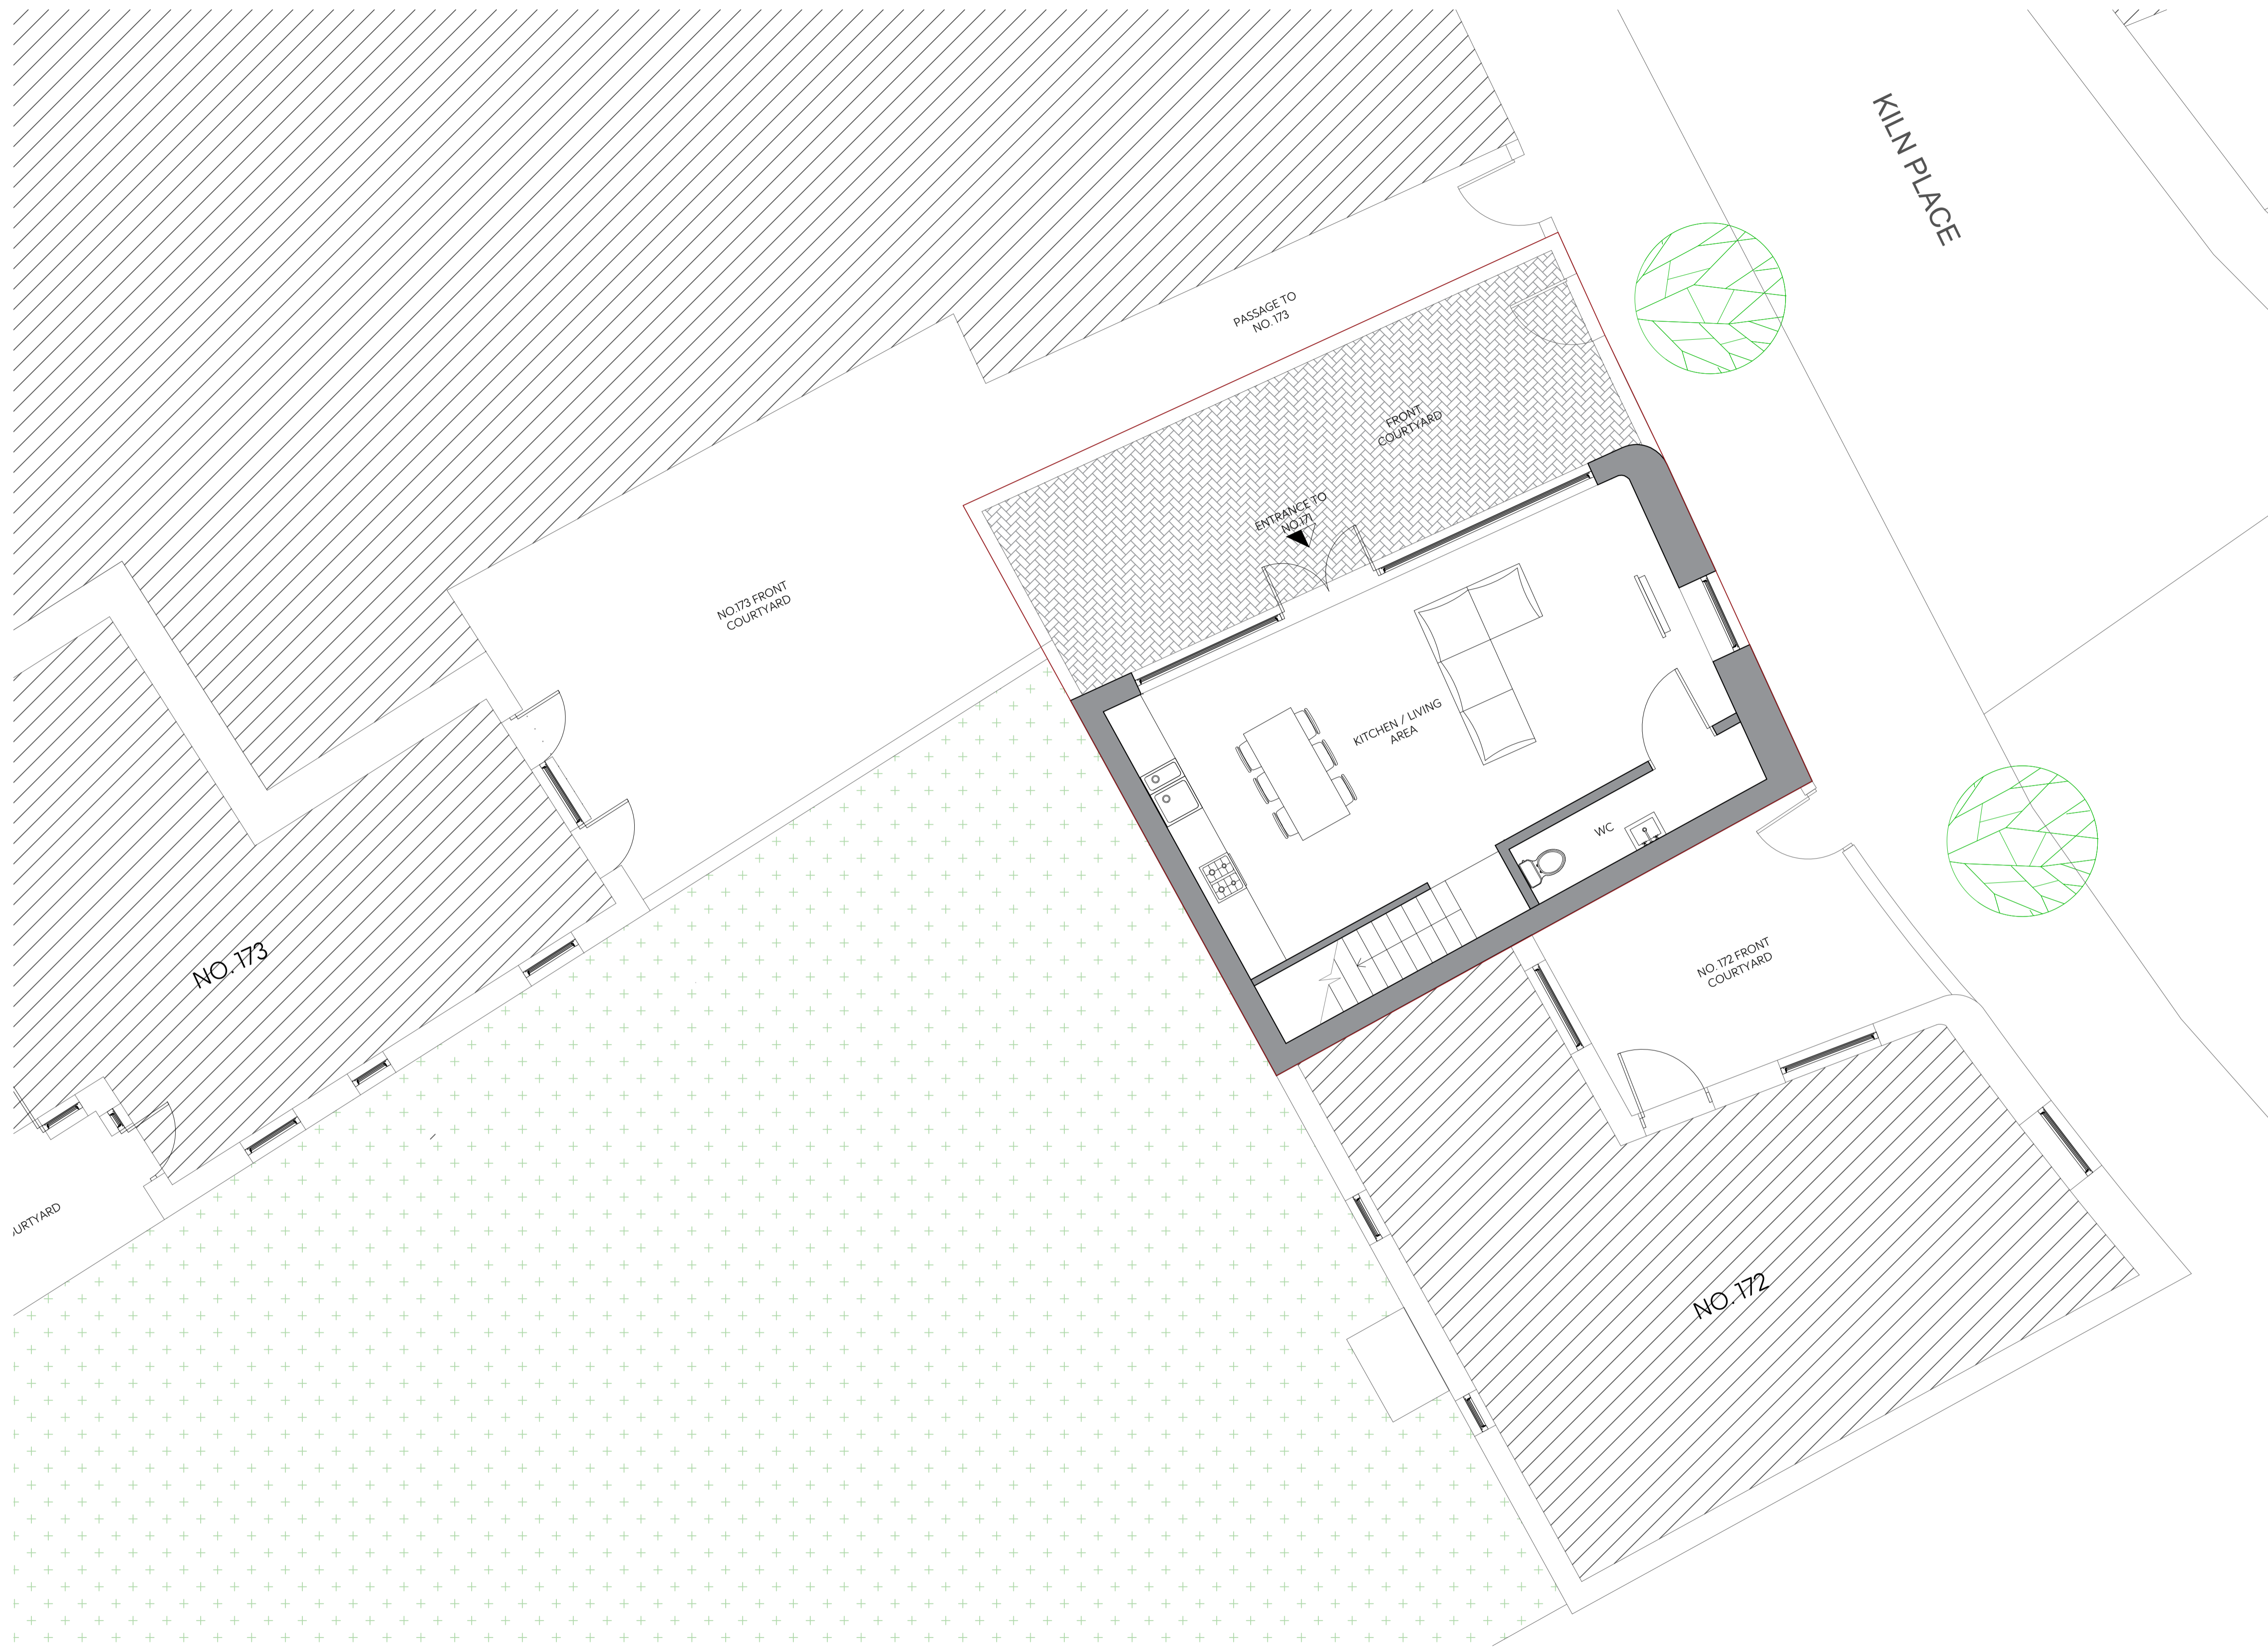

1 Existing Ground Floor Plan  
Scale 1 : 50

— SITE BOUNDARY

SCALE BAR 1:50

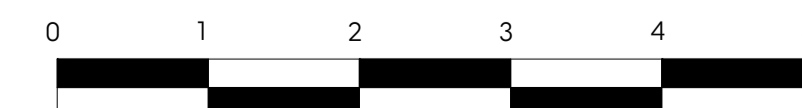

- Notes:
1. Drawing must be used solely for the status indicated only
  2. All dimensions and setting out shall be checked and confirmed and any discrepancies to be reported to the Architect prior to commencement of any work.
  3. This is a CAD Drawing. Under no circumstances shall manual alterations be made. Figured dimensions take preference to scale.
  4. All work and materials to be in accordance with current statutory legislation, relevant codes of practice and British Standards.
  5. Drawing to be read in accordance with relevant consultants and sub-contractors drawings and specifications.
- Disclaimer:  
The hard copy accompanying the electronic date is the legal. Copyright is Reserved.

N

Copyright is Reserved.  
© Copying or reproduction of this drawing or any electronic data without the written permission of 'Seesaw Studios' is not permitted. All rights reserved.

Rev:	Description:	Date:

**Seesaw Studios**

30 Shacklewell Lane  
Dalston, London, E8 2EZ  
United Kingdom

+44 (0) 20 7254 5671  
seesaw-studios.com  
info@seesaw-studios.com


**Client:**  
Alev Yaman

**Project:**  
171 Kiln Place, London,  
NW5 4AP

**Drawing Title:**  
Existing Ground Floor Plan

Date:	Drawing Status:
November 2021	Planning
Drawing Number:	Revision
SE 1639 - 02/P1	
Scale:	Drawn By:
1:50 @ A1	SK



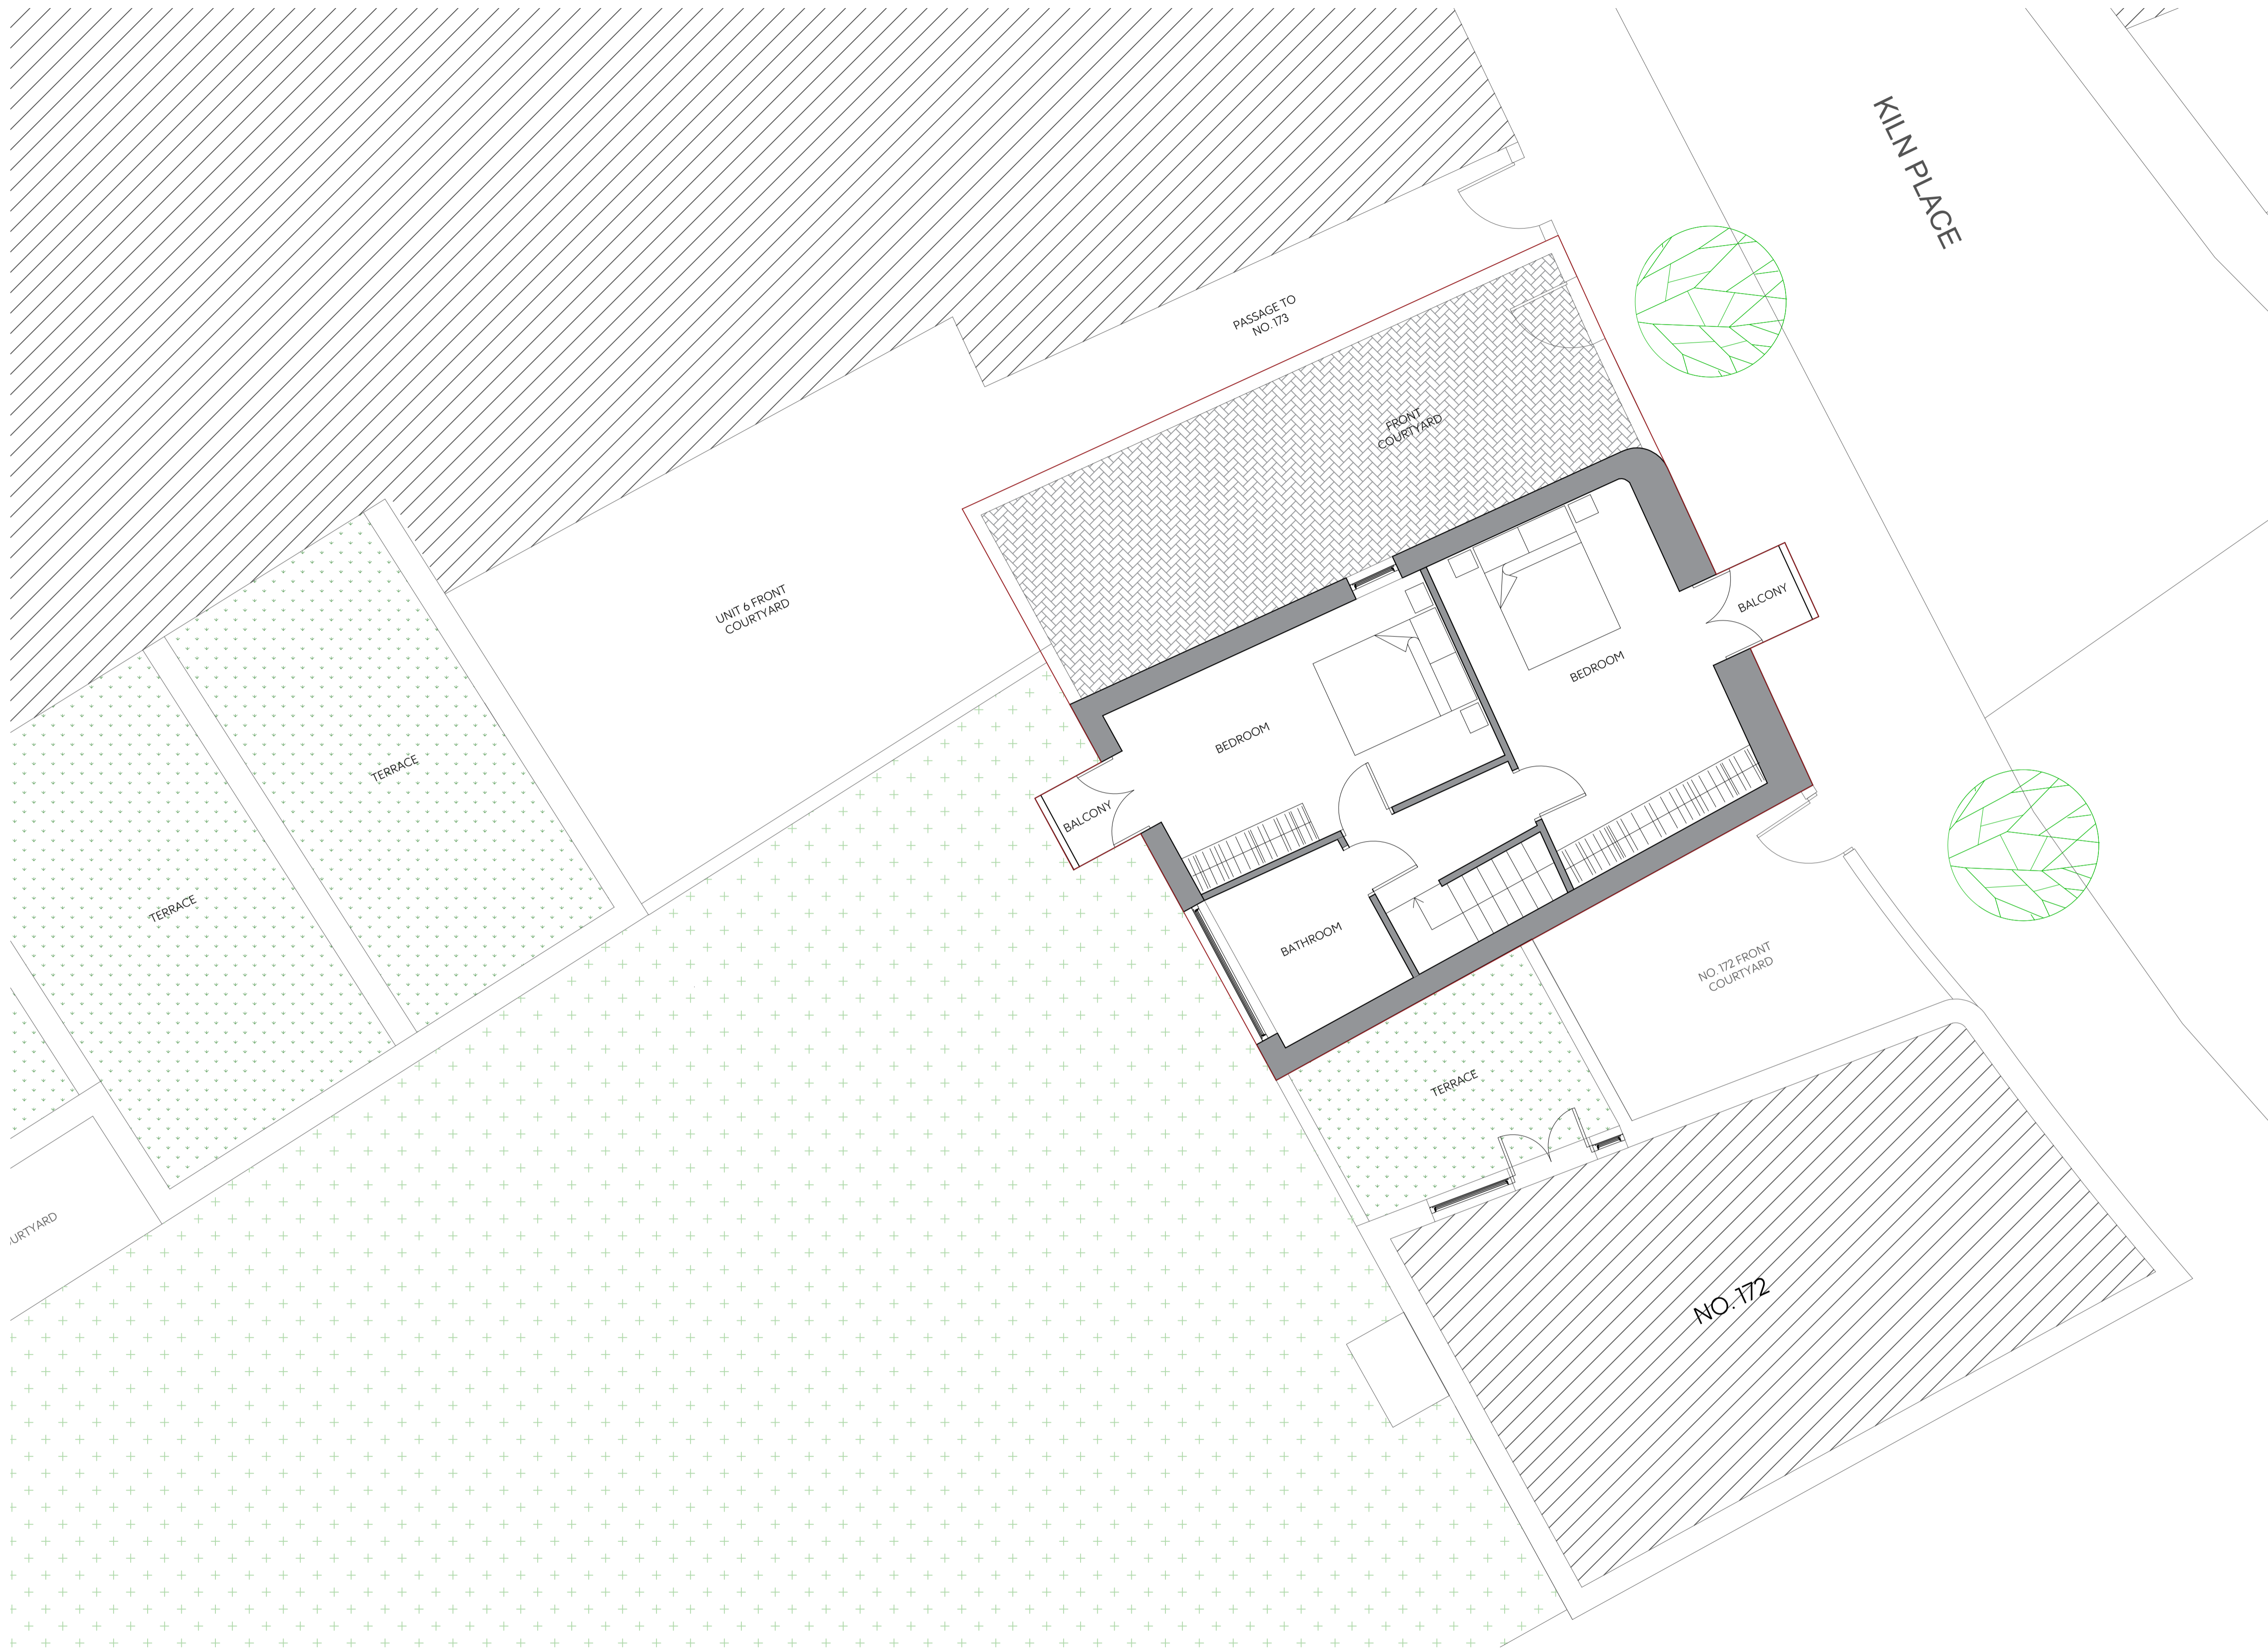

KILN PLACE

- Notes:**
- Drawing must be used solely for the status indicated only
  - All dimensions and setting out shall be checked and confirmed and any discrepancies to be reported to the Architect prior to commencement of any work.
  - This is a CAD Drawing. Under no circumstances shall manual alterations be made. Figured dimensions take preference to scale.
  - All work and materials to be in accordance with current statutory legislation, relevant codes of practice and British Standards.
  - Drawing to be read in accordance with relevant consultants and sub-contractors drawings and specifications.
- Disclaimer:**  
The hard copy accompanying the electronic data is the legal. Copyright is Reserved.

**N**

Copyright is Reserved.  
© Copying or reproduction of this drawing or any electronic data without the written permission of 'Seesaw Studios' is not permitted. All rights reserved.

Rev:	Description:	Date:

**Seesaw Studios**

30 Shacklewell Lane  
Dalston, London, E8 2EZ  
United Kingdom

+44 (0) 20 7254 5671  
seesaw-studios.com  
info@seesaw-studios.com

**Client:**  
Alev Yaman


**Project:**  
171 Kiln Place, London,  
NW5 4AP

**Drawing Title:**  
Existing First Floor Plan


Date:	Drawing Status:
November 2021	Planning
Drawing Number:	Revision
SE 1639 - 03/P1	
Scale:	Drawn By:
1:50 @ A1	SK

1 Existing First Floor Plan Scale 1:50

— SITE BOUNDARY

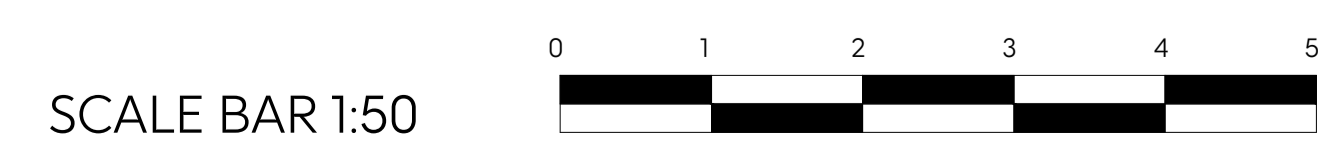




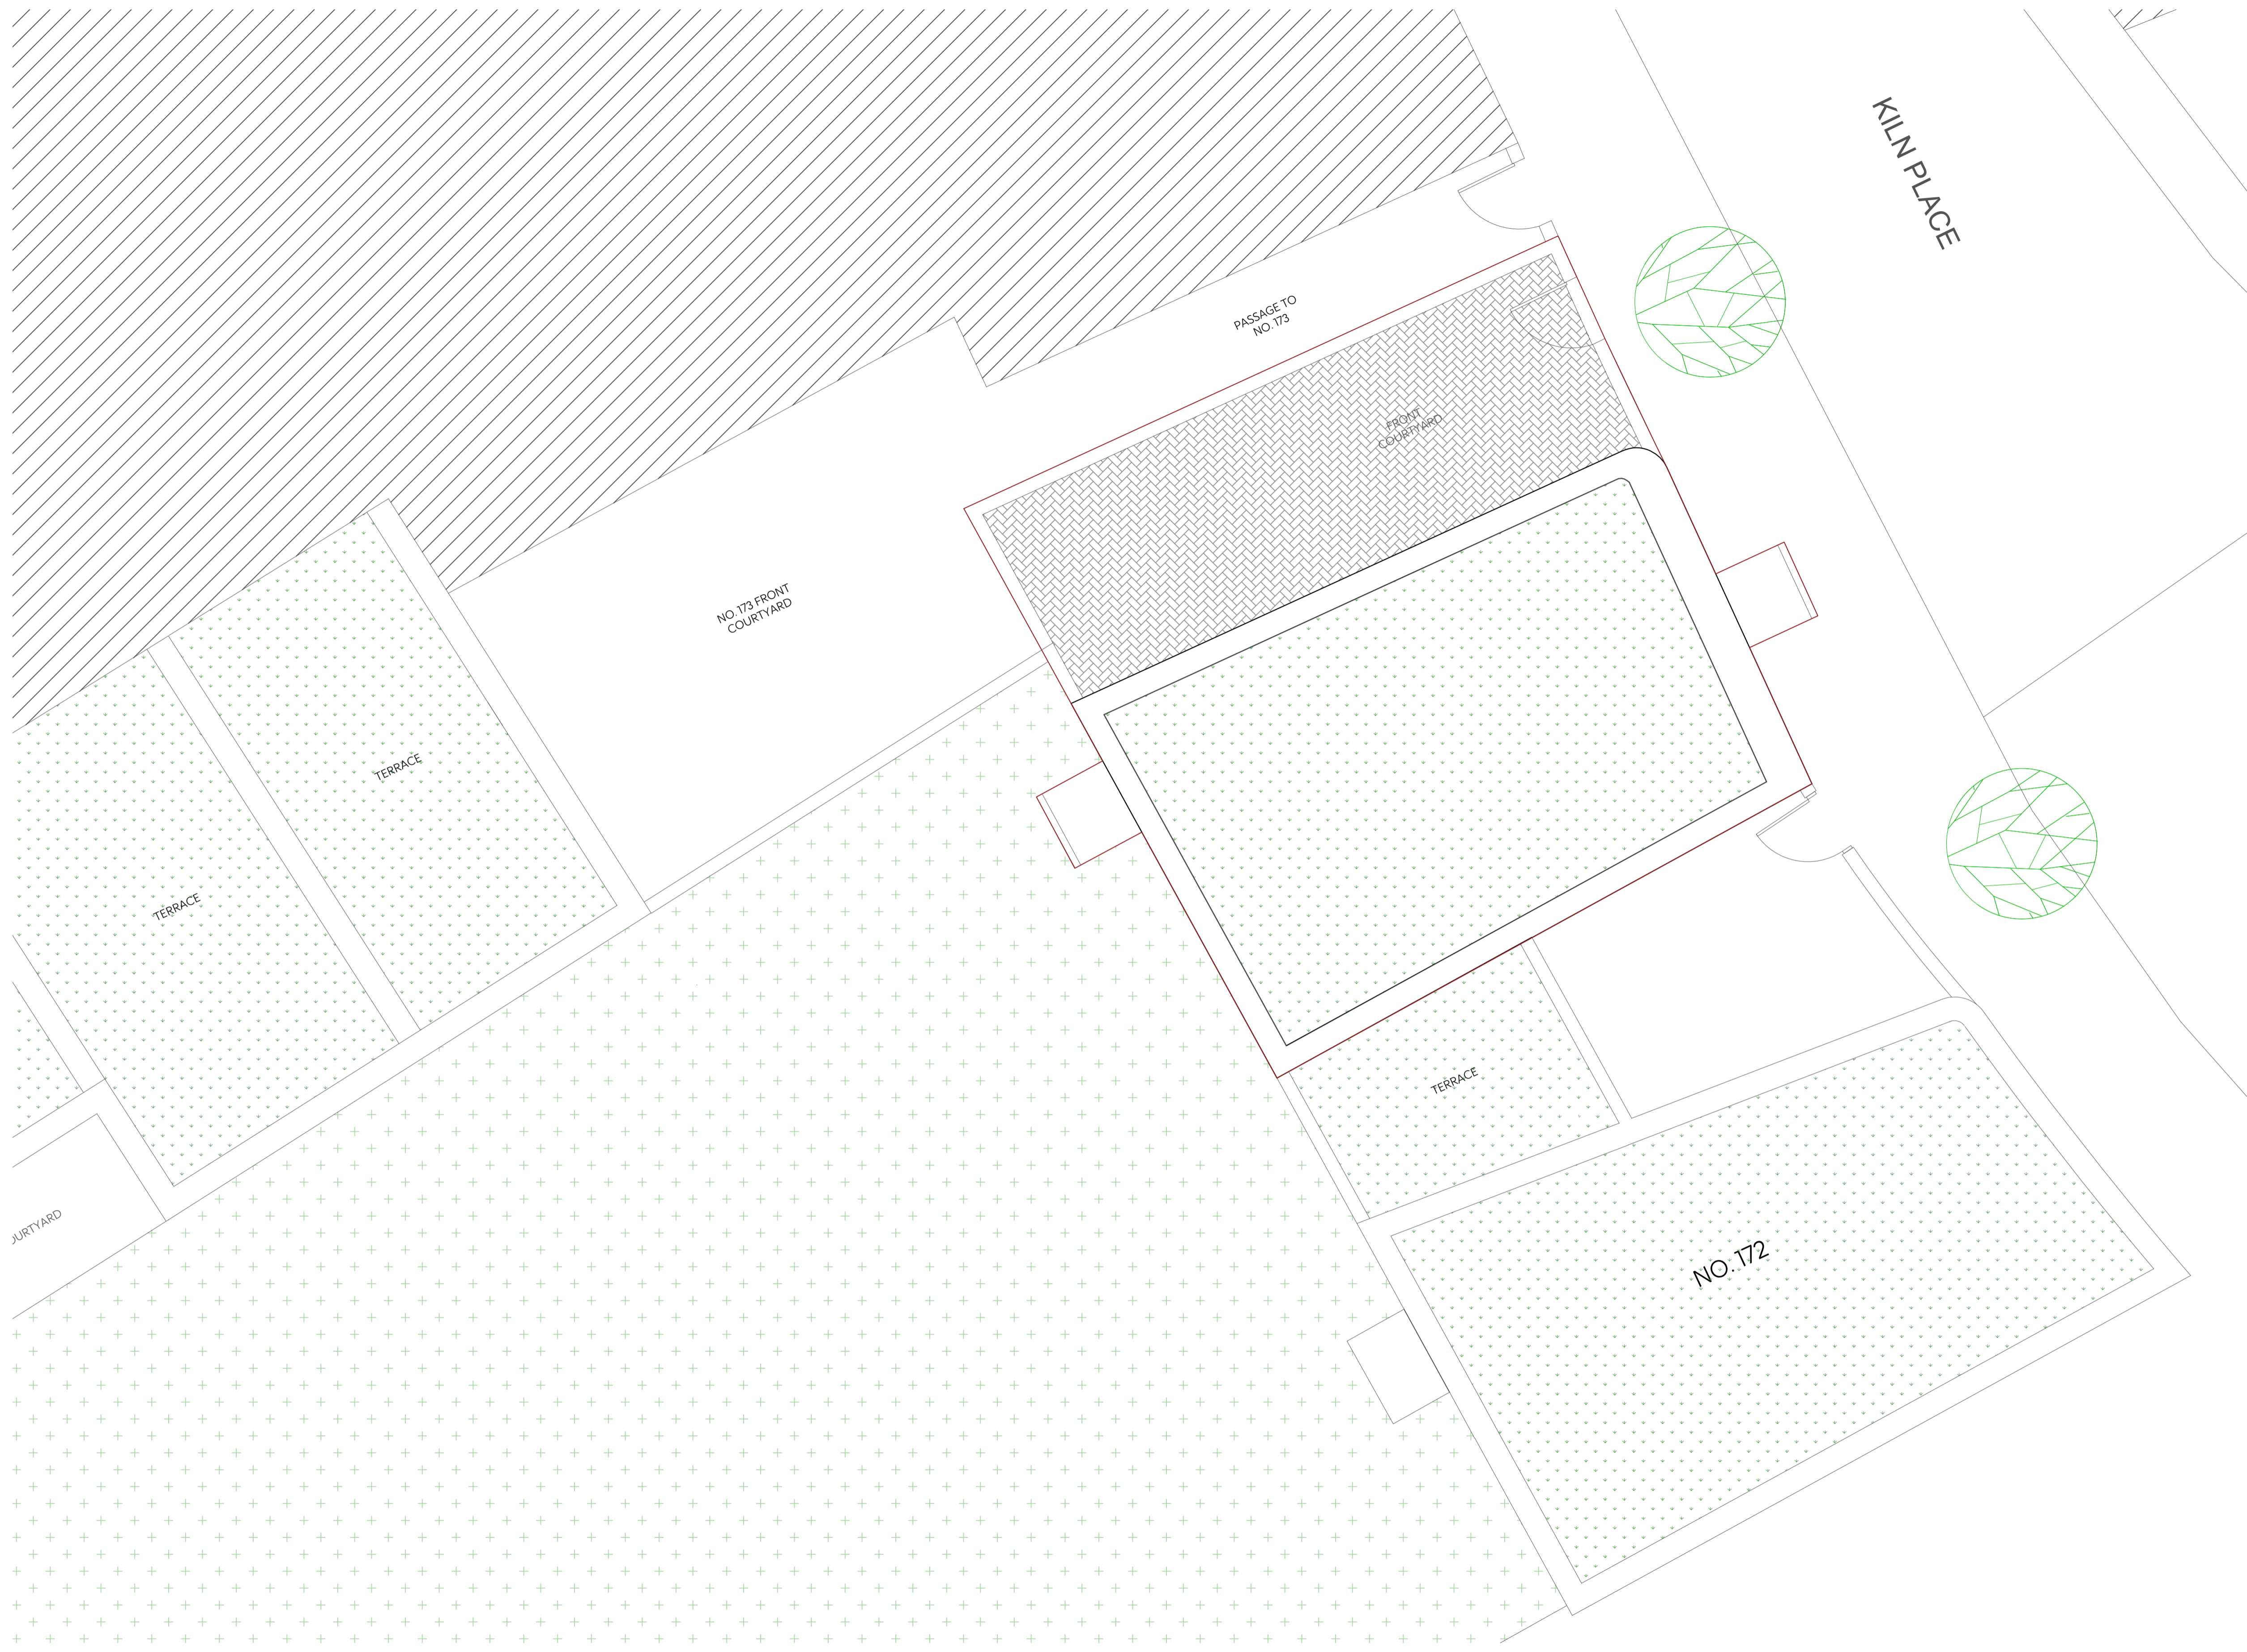

1 Existing Roof Plan  
Scale 1:50

— SITE BOUNDARY

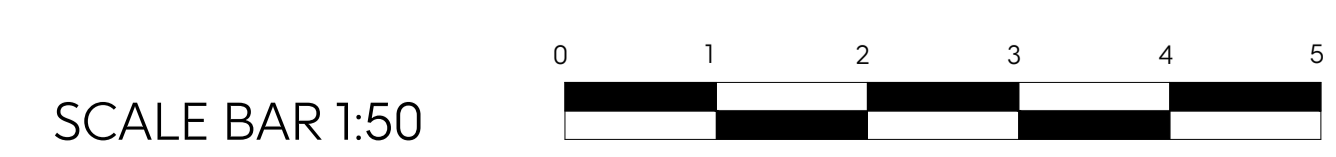

**Notes:**

1. Drawing must be used solely for the status indicated only
2. All dimensions and setting out shall be checked and confirmed and any discrepancies to be reported to the Architect prior to commencement of any work.
3. This is a CAD Drawing. Under no circumstances shall manual alterations be made. Figured dimensions take preference to scale.
4. All work and materials to be in accordance with current statutory legislation, relevant codes of practice and British Standards.
5. Drawing to be read in accordance with relevant consultants and sub-contractors drawings and specifications.

**Disclaimer:**  
The hard copy accompanying the electronic data is the legal. Copyright is Reserved.

**N**

Copyright is Reserved.  
© Copying or reproduction of this drawing or any electronic data without the written permission of 'Seesaw Studios' is not permitted. All rights reserved.

Rev:	Description:	Date:

**Seesaw Studios**

30 Shacklewell Lane  
Dalston, London, E8 2EZ  
United Kingdom

+44 (0) 20 7254 5671  
seesaw-studios.com  
info@seesaw-studios.com

**Client:**  
Alev Yaman

**Project:**  
171 Kiln Place, London,  
NW5 4AP

**Drawing Title:**  
Existing Roof Plan

Date:	Drawing Status:
November 2021	Planning
Drawing Number:	Revision
SE 1639 - 04/P1	
Scale:	Drawn By:
1:50 @ A1	SK





1 Existing Front Elevation

Scale 1:50


— SITE BOUNDARY

SCALE BAR 1:50



Notes:

1. Drawing must be used solely for the status indicated only
  2. All dimensions and setting out shall be checked and confirmed and any discrepancies to be reported to the Architect prior to commencement of any work.
  3. This is a CAD Drawing. Under no circumstances shall manual alterations be made. Figured dimensions take preference to scale.
  4. All work and materials to be in accordance with current statutory legislation, relevant codes of practice and British Standards.
  5. Drawing to be read in accordance with relevant consultants and sub-contractors drawings and specifications.
- Disclaimer:**  
The hard copy accompanying the electronic date is the legal. Copyright is Reserved.

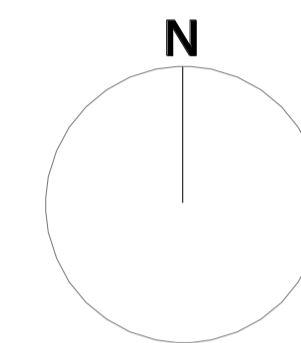

Copyright is Reserved.

© Copying or reproduction of this drawing or any electronic data without the written permission of 'Seesaw Studios' is not permitted. All rights reserved.

Rev:	Description:	Date:

**Seesaw Studios**

30 Shacklewell Lane  
Dalston, London, E8 2EZ  
United Kingdom


+44 (0) 20 7254 5671  
seesaw-studios.com  
info@seesaw-studios.com

**Client:**  
Alev Yaman

**Project:**  
171 Kiln Place, London,  
NW5 4AP


**Drawing Title:**  
Existing Front Elevation

Date:	Drawing Status:
November 2021	Planning
Drawing Number:	Revision
SE 1639 - 05/P1	
Scale:	Drawn By:
1:50 @ A1	SK

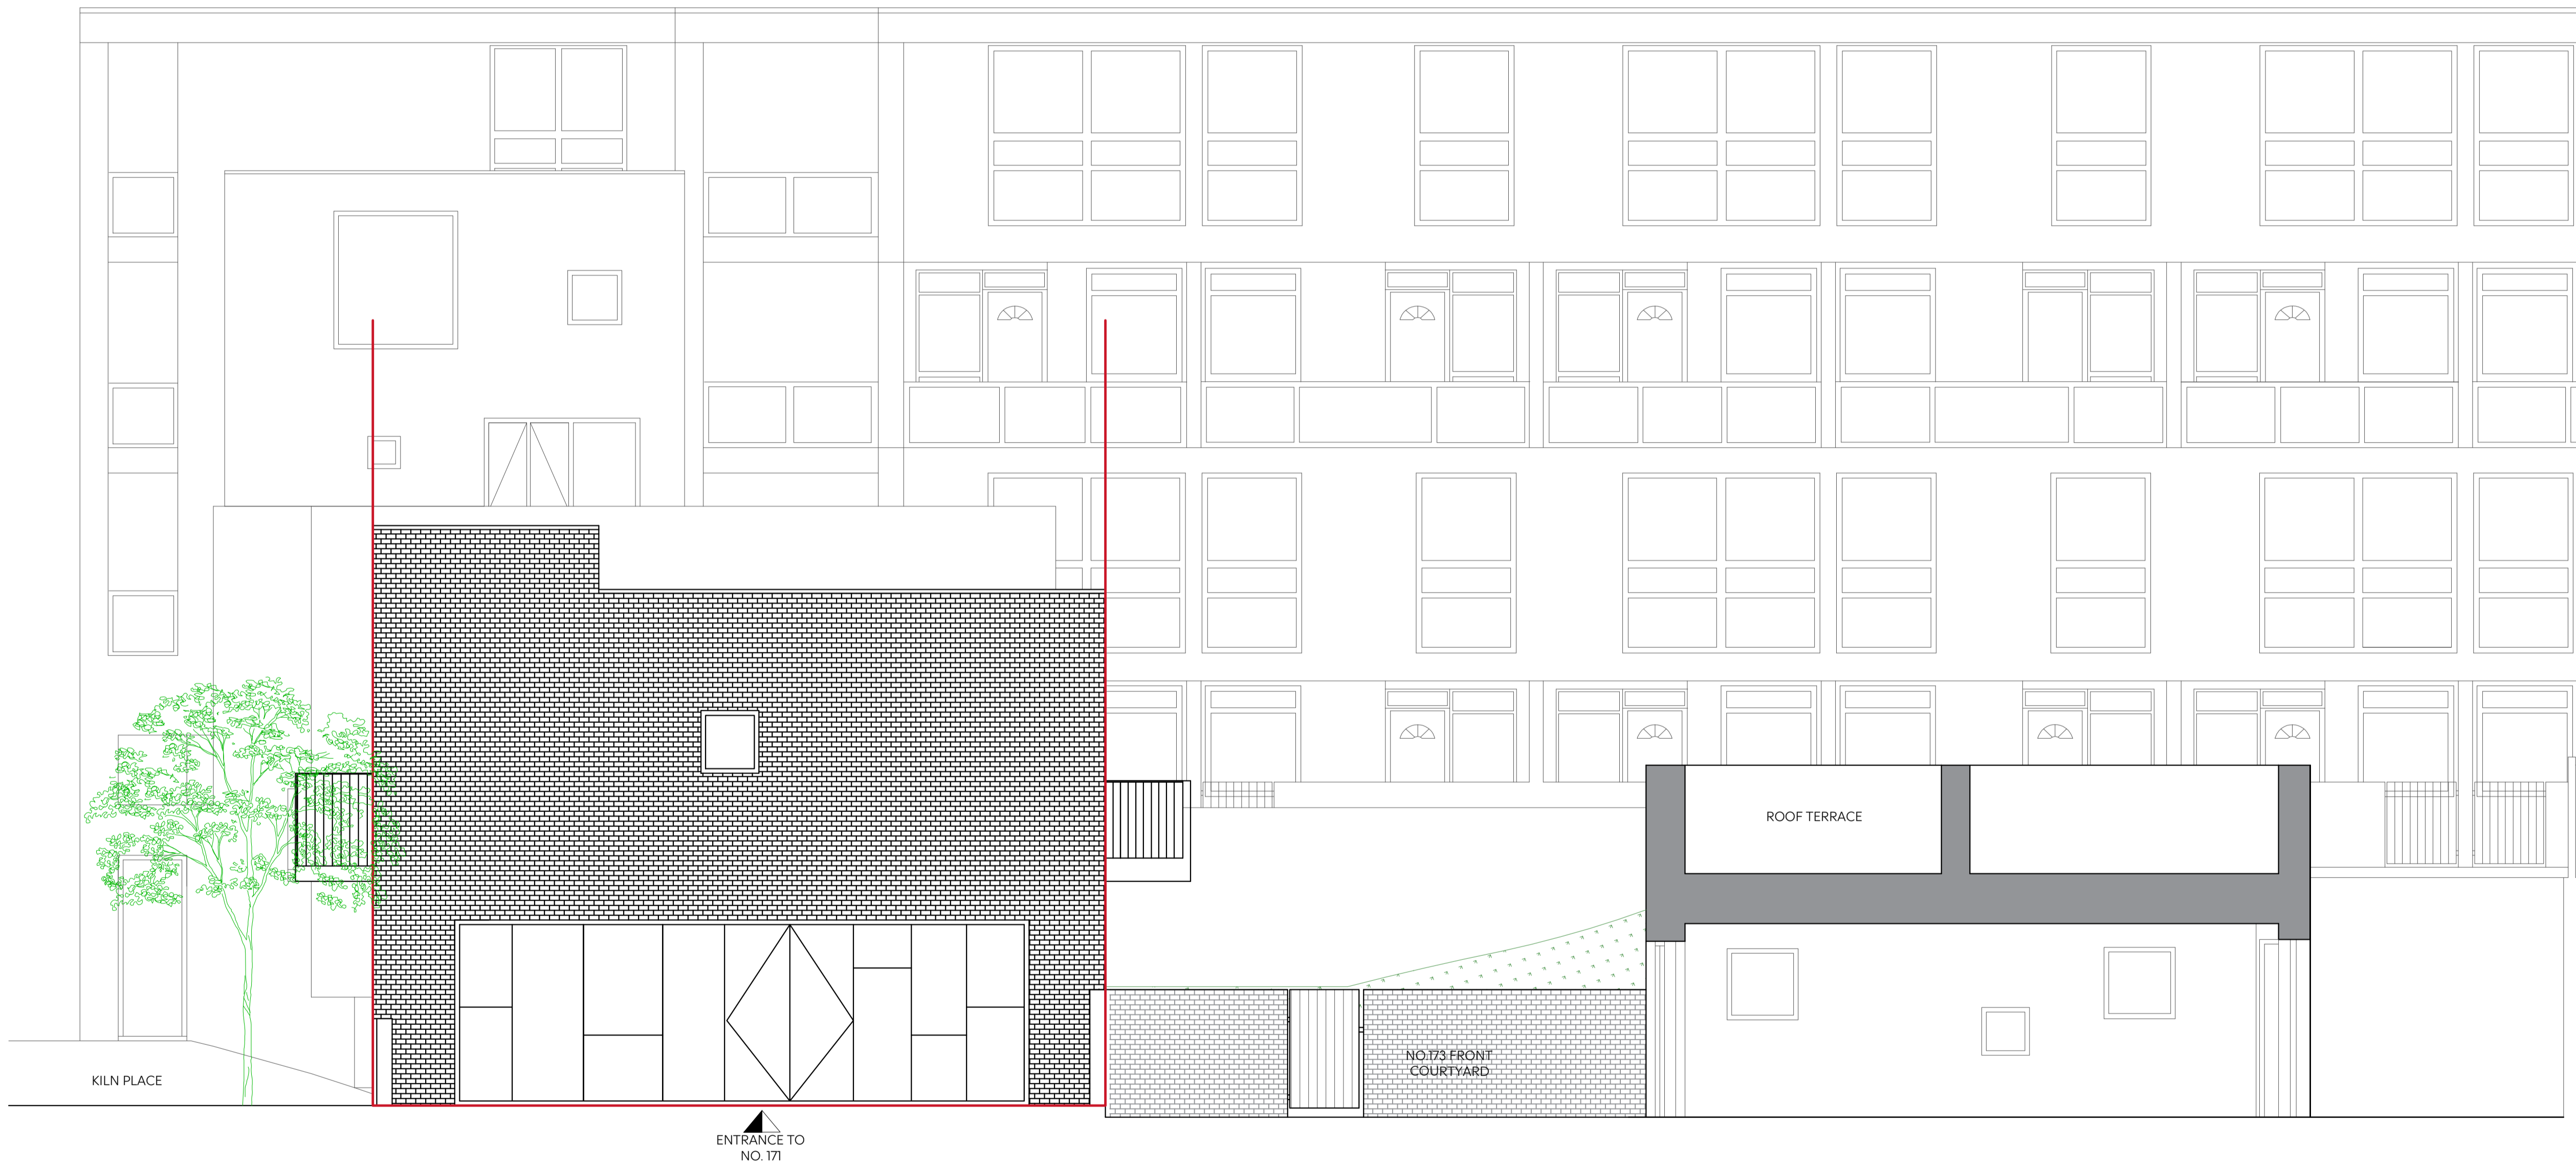

**Notes:**

1. Drawing must be used solely for the status indicated only
  2. All dimensions and setting out shall be checked and confirmed and any discrepancies to be reported to the Architect prior to commencement of any work.
  3. This is a CAD Drawing. Under no circumstances shall manual alterations be made. Figured dimensions take preference to scale.
  4. All work and materials to be in accordance with current statutory legislation, relevant codes of practice and British Standards.
  5. Drawing to be read in accordance with relevant consultants and sub-contractors drawings and specifications.
- Disclaimer:**  
The hard copy accompanying the electronic date is the legal. Copyright is Reserved.

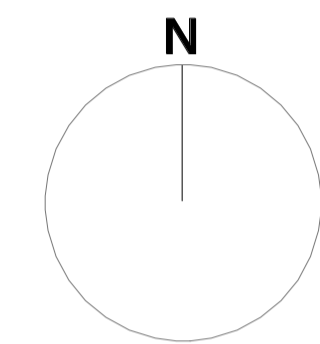

Copyright is Reserved.  
© Copying or reproduction of this drawing or any electronic data without the written permission of 'Seesaw Studios' is not permitted. All rights reserved.

Rev:	Description:	Date:

**Seesaw Studios**

30 Shacklewell Lane  
Dalston, London, E8 2EZ  
United Kingdom

+44 (0) 20 7254 5671  
seesaw-studios.com  
info@seesaw-studios.com

**Client:**  
Alev Yaman

**Project:**  
171 Kiln Place, London,  
NW5 4AP

**Drawing Title:**  
Existing Side Elevation

Date:	Drawing Status:
November 2021	Planning
Drawing Number:	Revision
SE 1639 - 06/P1	
Scale:	Drawn By:
1:50 @ A1	SK

1 Existing Side Elevation

Scale 1 : 50

— SITE BOUNDARY

SCALE BAR 1:50







1 Proposed Ground Floor Plan

Scale 1:50

— SITE BOUNDARY

SCALE BAR 1:50



- Notes:**
- Drawing must be used solely for the status indicated only
  - All dimensions and setting out shall be checked and confirmed and any discrepancies to be reported to the Architect prior to commencement of any work.
  - This is a CAD Drawing. Under no circumstances shall manual alterations be made. Figured dimensions take preference to scale.
  - All work and materials to be in accordance with current statutory legislation, relevant codes of practice and British Standards.
  - Drawing to be read in accordance with relevant consultants and sub-contractors drawings and specifications.
- Disclaimer:**  
The hard copy accompanying the electronic date is the legal. Copyright is Reserved.

**N**

Copyright is Reserved.  
© Copying or reproduction of this drawing or any electronic data without the written permission of 'Seesaw Studios' is not permitted. All rights reserved.

Rev:	Description:	Date:

**Seesaw Studios**

30 Shacklewell Lane  
Dalston, London, E8 2EZ  
United Kingdom

+44 (0) 20 7254 5671  
seesaw-studios.com  
info@seesaw-studios.com

**Client:**  
Alev Yaman

**Project:**  
171 Kiln Place, London,  
NW5 4AP

**Drawing Title:**  
Proposed Ground Floor Plan

Date:	Drawing Status:
November 2021	Planning
Drawing Number:	Revision
SE 1639 - 07/P1	
Scale:	Drawn By:
1:50 @ A1	SK






1 Proposed First Floor Plan

Scale 1:50

— SITE BOUNDARY

SCALE BAR 1:50

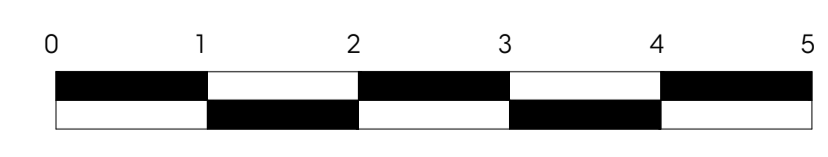

- Notes:
1. Drawing must be used solely for the status indicated only
  2. All dimensions and setting out shall be checked and confirmed and any discrepancies to be reported to the Architect prior to commencement of any work.
  3. This is a CAD Drawing. Under no circumstances shall manual alterations be made. Figured dimensions take preference to scale.
  4. All work and materials to be in accordance with current statutory legislation, relevant codes of practice and British Standards.
  5. Drawing to be read in accordance with relevant consultants and sub-contractors drawings and specifications.
- Disclaimer:  
The hard copy accompanying the electronic date is the legal. Copyright is Reserved.

**N**

Copyright is Reserved.  
© Copying or reproduction of this drawing or any electronic data without the written permission of 'Seesaw Studios' is not permitted. All rights reserved.

Rev:	Description:	Date:

**Seesaw Studios**

30 Shacklewell Lane  
Dalston, London, E8 2EZ  
United Kingdom

+44 (0) 20 7254 5671  
seesaw-studios.com  
info@seesaw-studios.com


**Client:**  
Alev Yaman

**Project:**  
171 Kiln Place, London,  
NW5 4AP

**Drawing Title:**  
Proposed First Floor Plan

Date:	Drawing Status:
November 2021	Planning
Drawing Number:	Revision
SE 1639 - 08/P1	
Scale:	Drawn By:
1:50 @ A1	SK



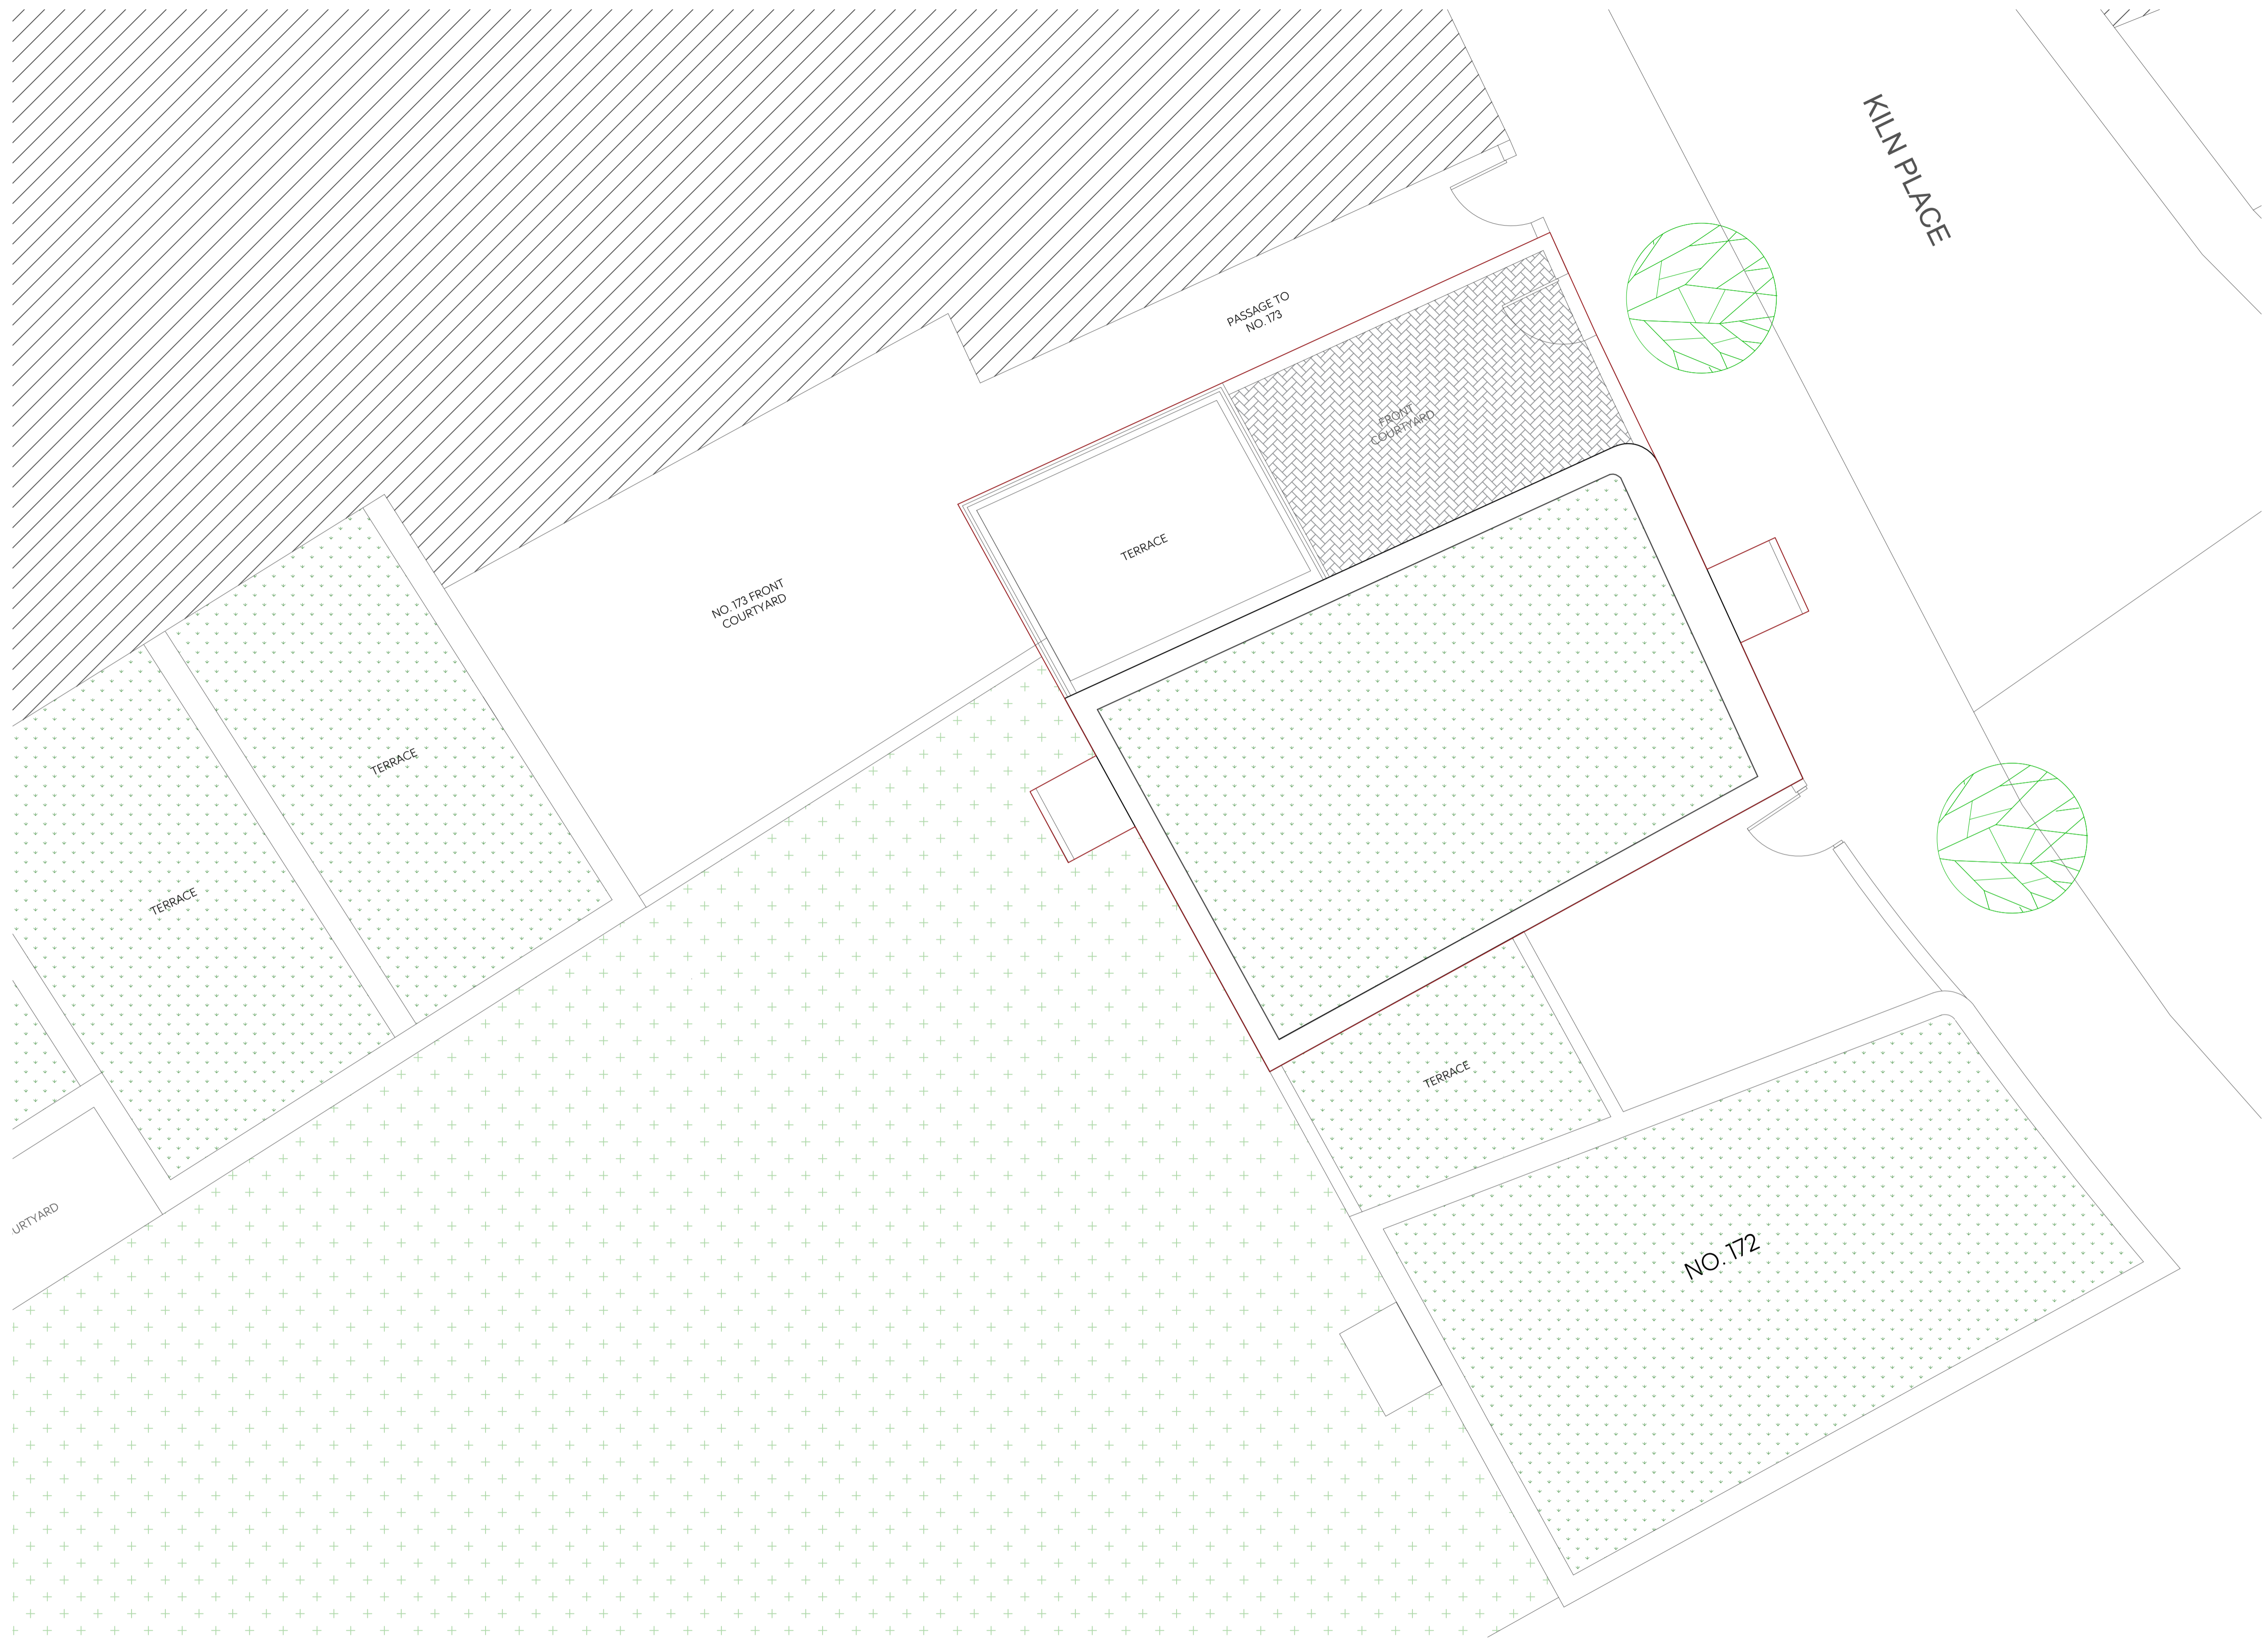

1 Proposed Roof Plan

Scale 1 : 50

— SITE BOUNDARY

SCALE BAR 1:50



- Notes:**
1. Drawing must be used solely for the status indicated only
  2. All dimensions and setting out shall be checked and confirmed and any discrepancies to be reported to the Architect prior to commencement of any work.
  3. This is a CAD Drawing. Under no circumstances shall manual alterations be made. Figured dimensions take preference to scale.
  4. All work and materials to be in accordance with current statutory legislation, relevant codes of practice and British Standards.
  5. Drawing to be read in accordance with relevant consultants and sub-contractors drawings and specifications.
- Disclaimer:**  
The hard copy accompanying the electronic data is the legal. Copyright is Reserved.

**N**

Copyright is Reserved.  
© Copying or reproduction of this drawing or any electronic data without the written permission of 'Seesaw Studios' is not permitted. All rights reserved.

Rev:	Description:	Date:

**Seesaw Studios**

30 Shackelwell Lane  
Dalston, London, E8 2EZ  
United Kingdom

+44 (0) 20 7254 5671  
seesaw-studios.com  
info@seesaw-studios.com


**Client:**  
Alev Yaman

**Project:**  
171 Kiln Place, London,  
NW5 4AP



**Drawing Title:**  
Proposed Roof Plan

Date:	Drawing Status:
November 2021	Planning
Drawing Number:	Revision
SE 1639 - 09/P1	
Scale:	Drawn By:
1:50 @ A1	SK



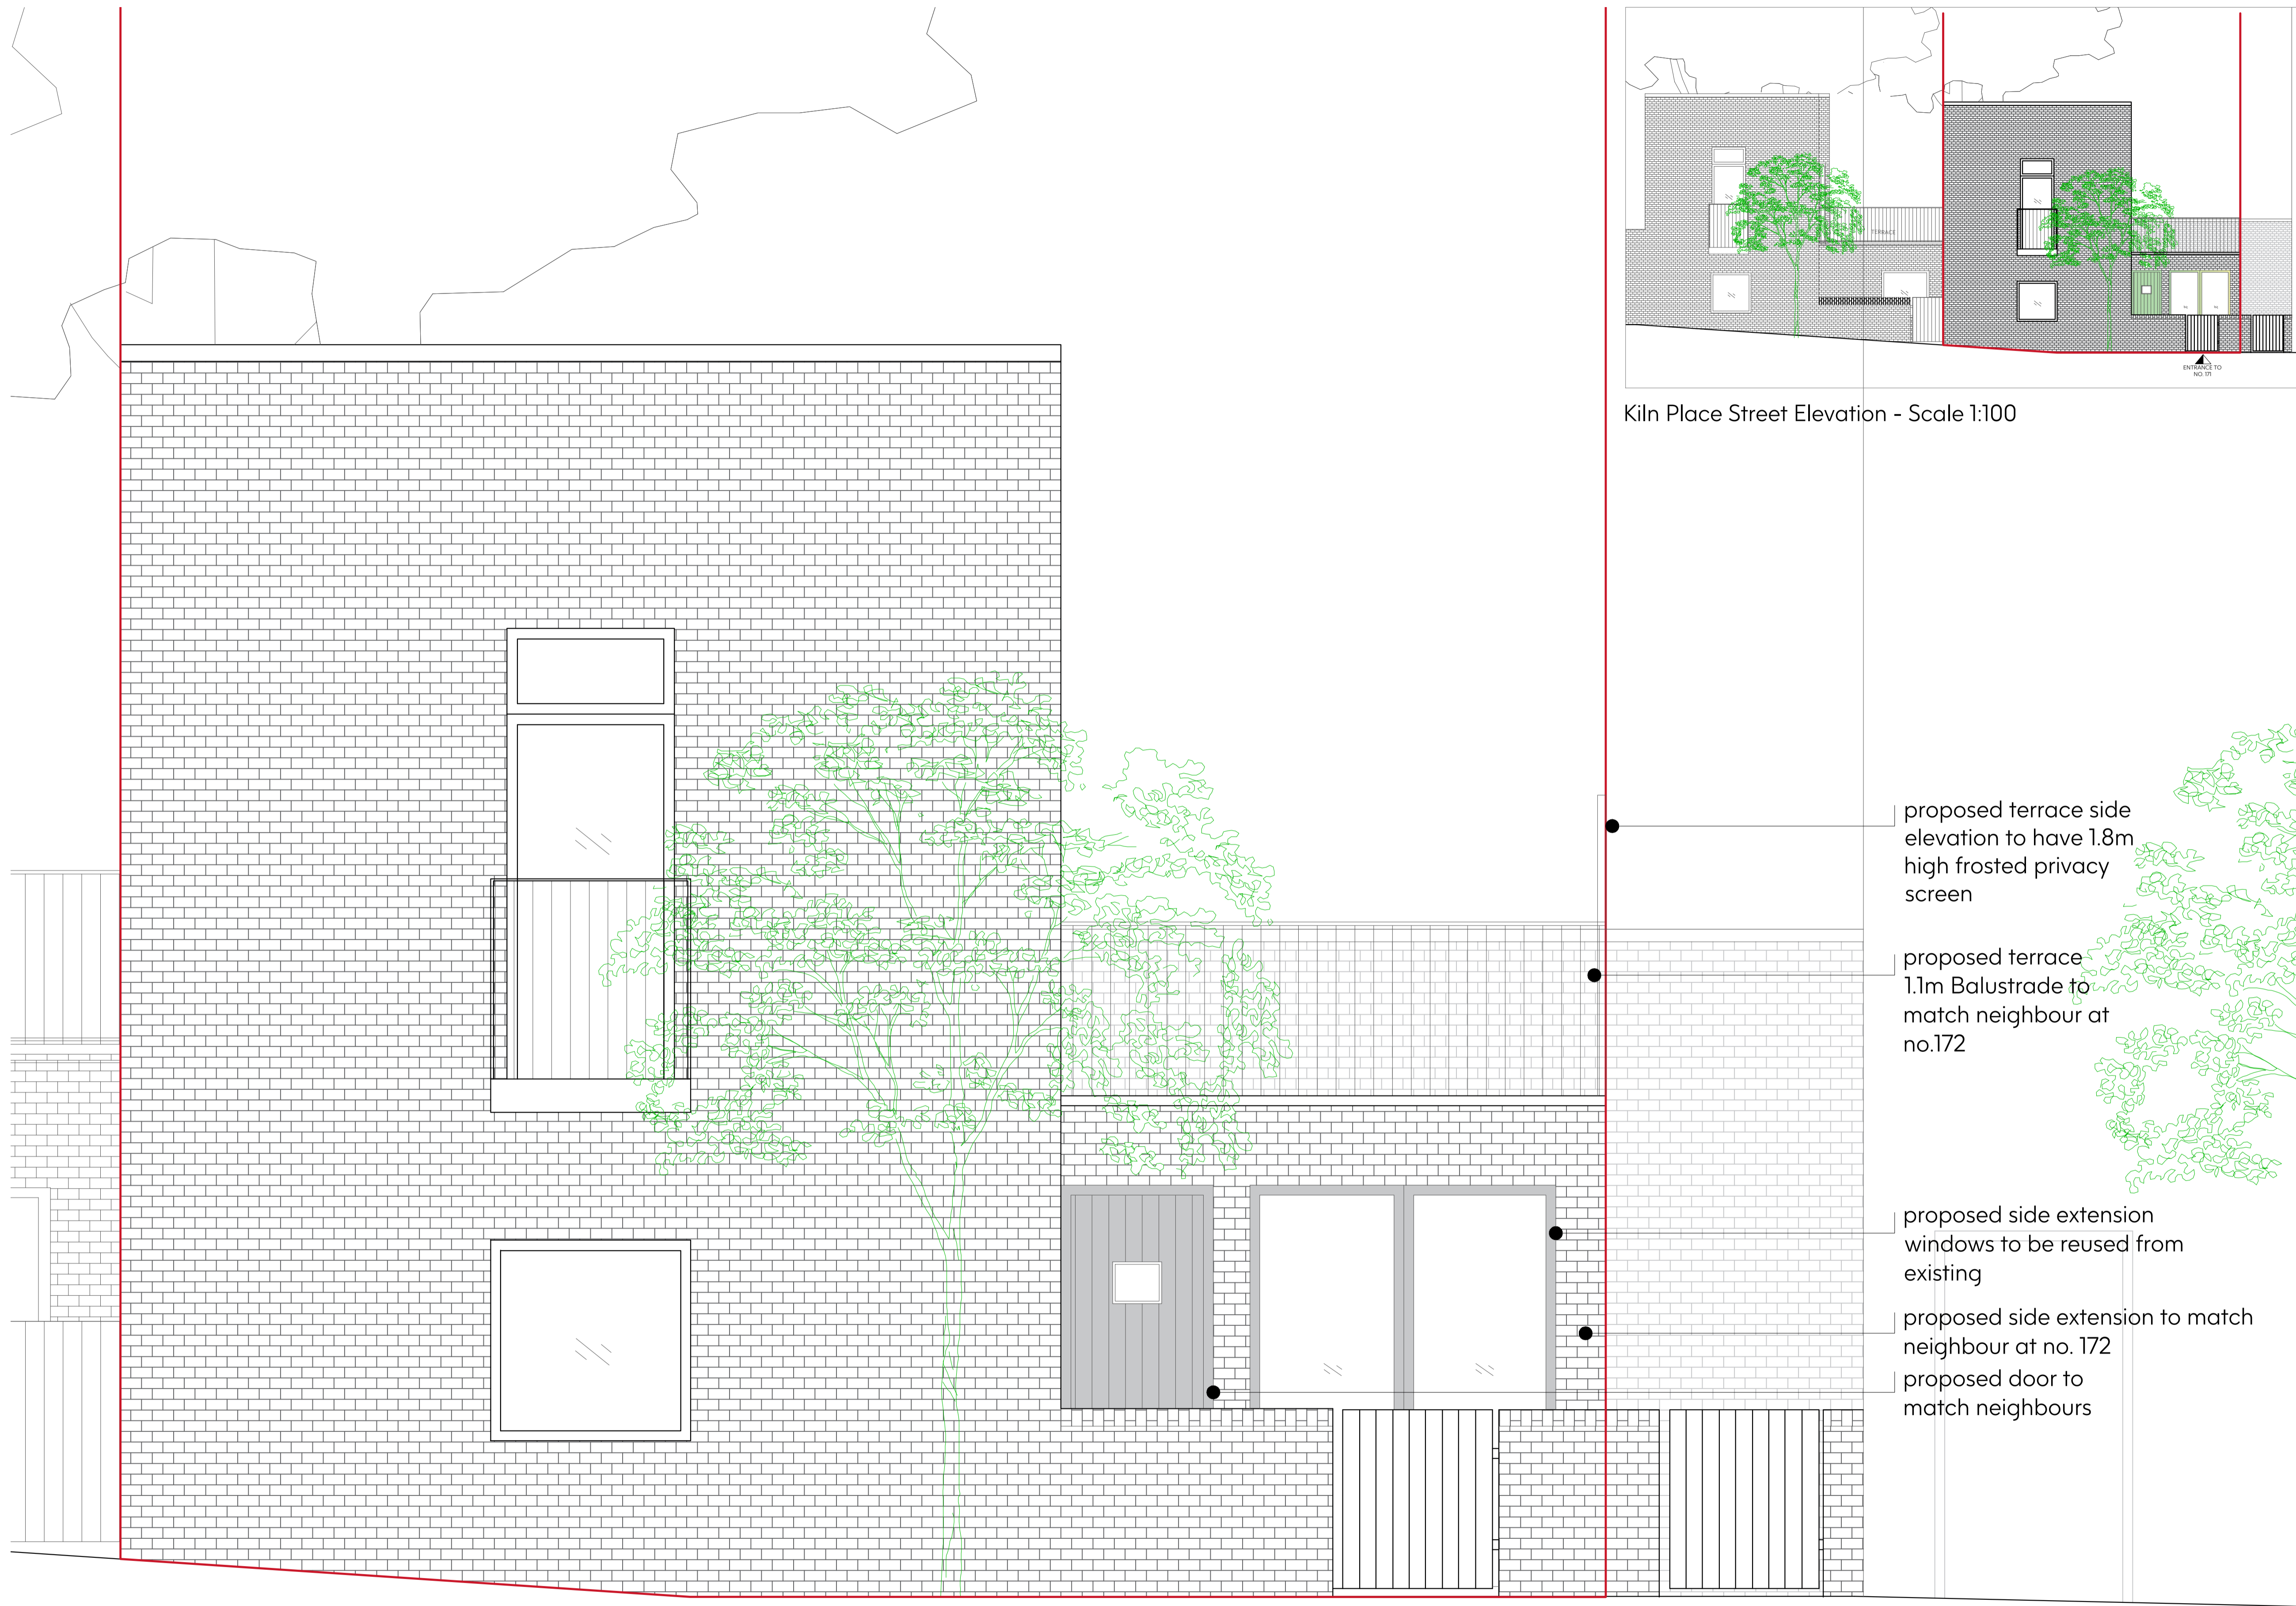

1 Proposed Front Elevation  
Scale 1:200

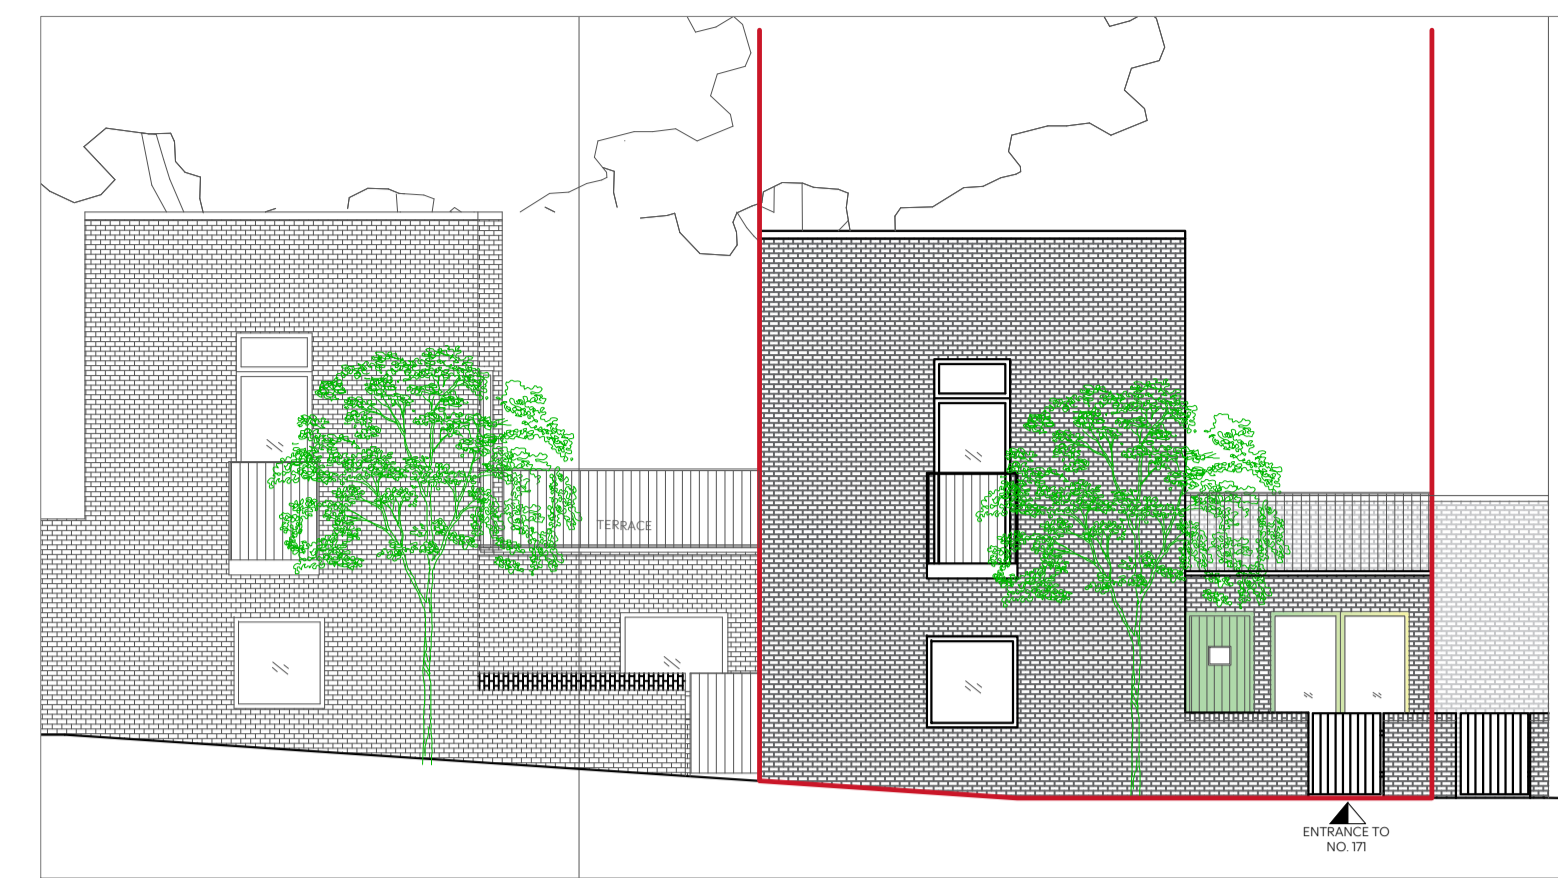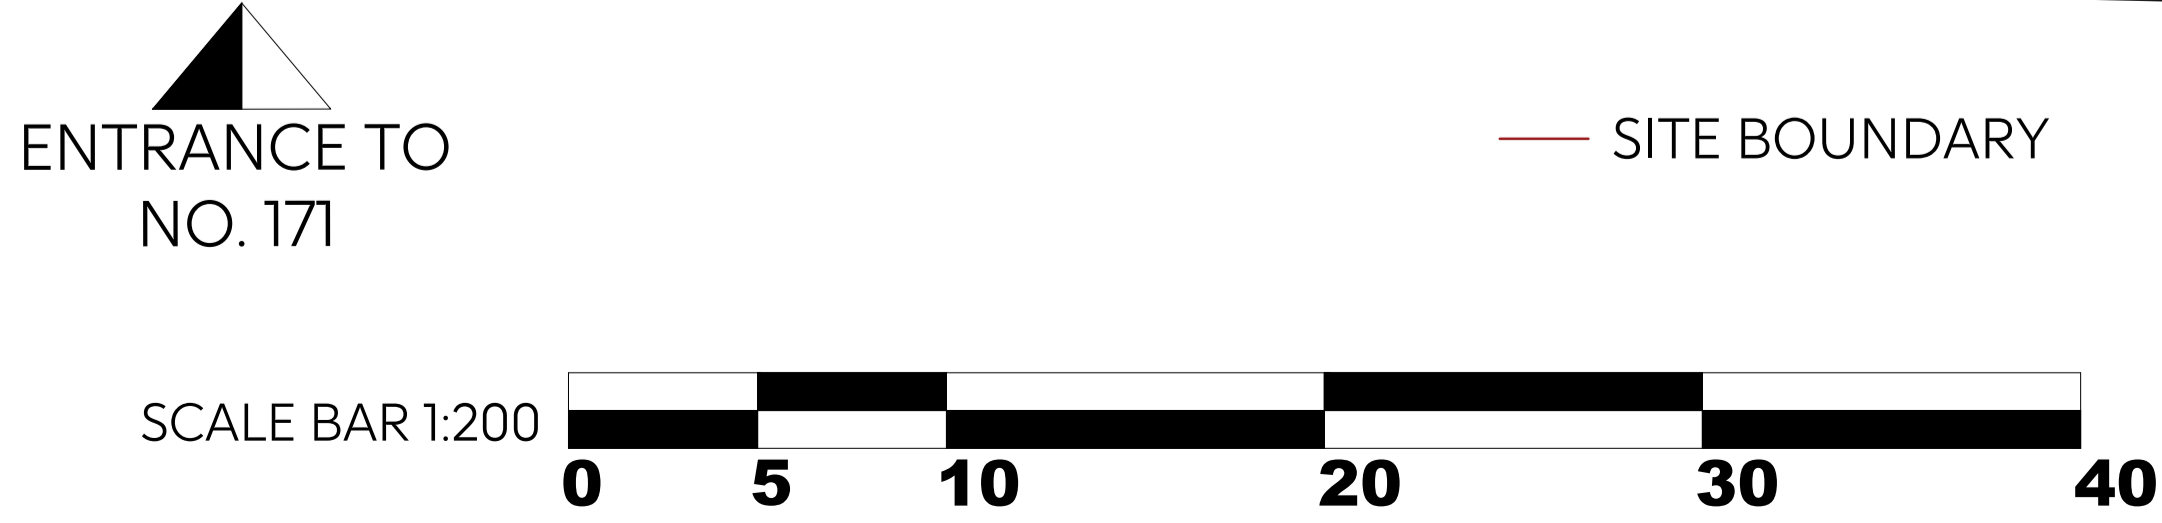

Kiln Place Street Elevation - Scale 1:100

- Notes:
- Drawing must be used solely for the status indicated only
  - All dimensions and setting out shall be checked and confirmed and any discrepancies to be reported to the Architect prior to commencement of any work.
  - This is a CAD Drawing. Under no circumstances shall manual alterations be made. Figured dimensions take preference to scale.
  - All work and materials to be in accordance with current statutory legislation, relevant codes of practice and British Standards.
  - Drawing to be read in accordance with relevant consultants and sub-contractors drawings and specifications.
- Disclaimer:  
The hard copy accompanying the electronic date is the legal. Copyright is Reserved.

N

Copyright is Reserved.  
© Copying or reproduction of this drawing or any electronic data without the written permission of 'Seesaw Studios' is not permitted. All rights reserved.

Rev:	Description:	Date:

**Seesaw Studios**

30 Shacklewell Lane  
Dalston, London, E8 2EZ  
United Kingdom

+44 (0) 20 7254 5671  
seesaw-studios.com  
info@seesaw-studios.com


**Client:**  
Alev yaman

**Project:**  
171 Kiln Place, London,  
NW5 4AP

**Drawing Title:**  
Proposed Front Elevation

Date:	Drawing Status:
November 2021	Planning
Drawing Number:	Revision
SE 1639 - 10/P1	
Scale:	Drawn By:
1:200 /1:100 @ A1	SK



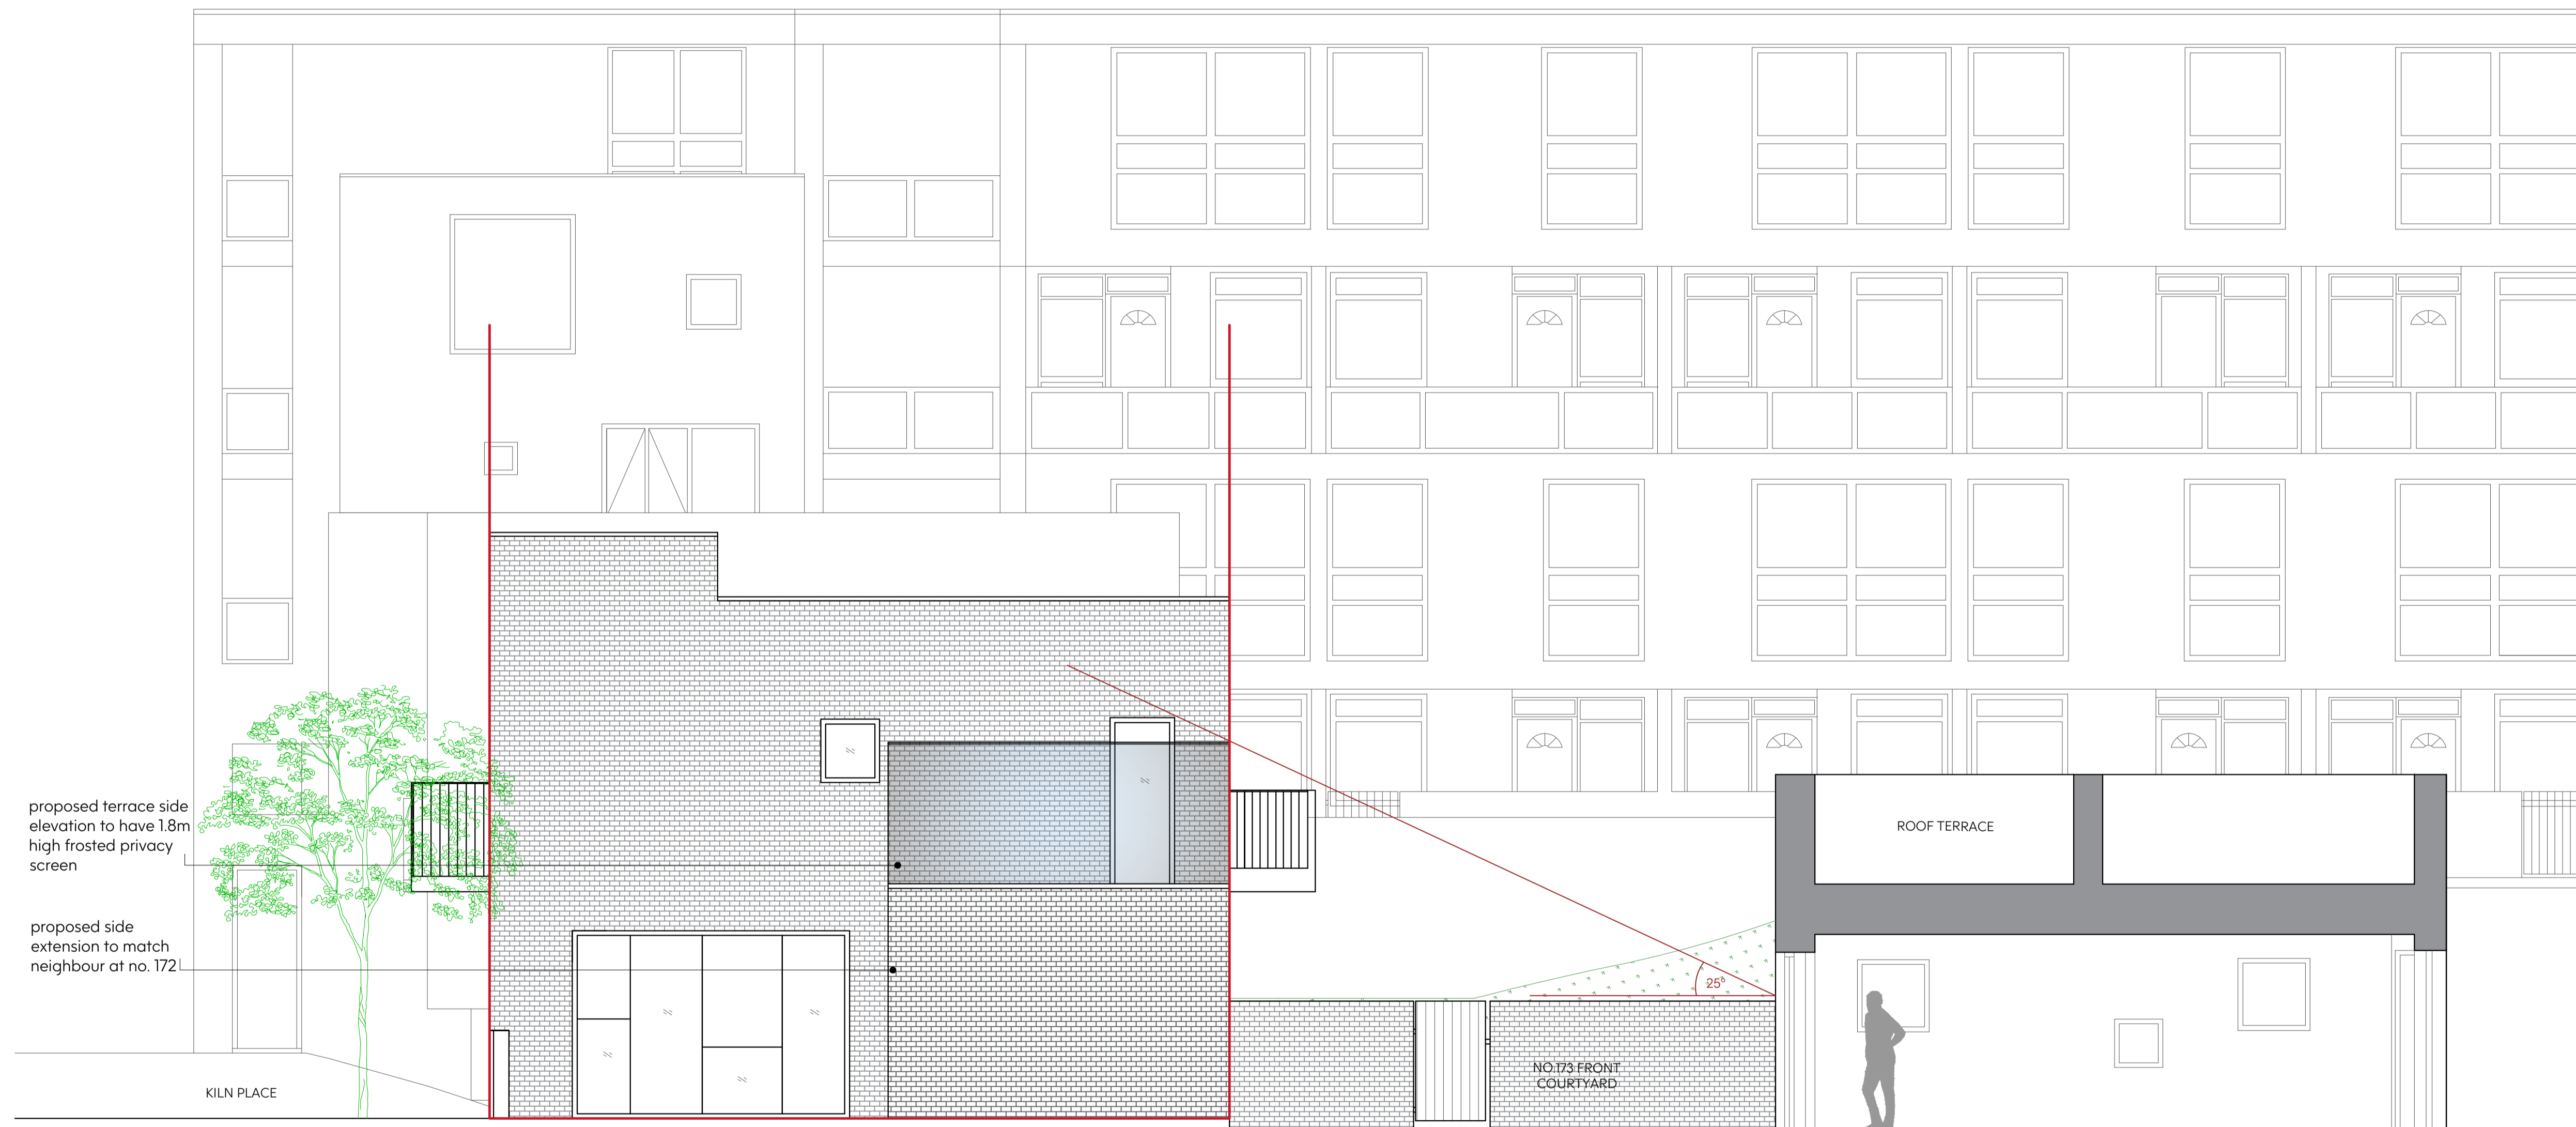

proposed terrace side elevation to have 1.8m high frosted privacy screen

proposed side extension to match neighbour at no. 172

KILN PLACE

NO.173 FRONT COURTYARD

ROOF TERRACE

25°

1 Proposed Side Elevation

Scale 1:50


— SITE BOUNDARY

SCALE BAR 1:50



Notes:

1. Drawing must be used solely for the status indicated only
  2. All dimensions and setting out shall be checked and confirmed and any discrepancies to be reported to the Architect prior to commencement of any work.
  3. This is a CAD Drawing. Under no circumstances shall manual alterations be made. Figured dimensions take preference to scale.
  4. All work and materials to be in accordance with current statutory legislation, relevant codes of practice and British Standards.
  5. Drawing to be read in accordance with relevant consultants and sub-contractors drawings and specifications.
- Disclaimer:**  
The hard copy accompanying the electronic date is the legal. Copyright is Reserved.

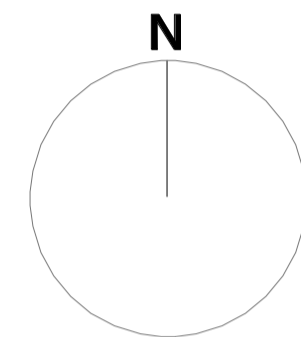

Copyright is Reserved.  
© Copying or reproduction of this drawing or any electronic data without the written permission of 'Seesaw Studios' is not permitted. All rights reserved.

Rev:	Description:	Date:

**Seesaw Studios**

30 Shacklewell Lane  
Dalston, London, E8 2EZ  
United Kingdom

+44 (0) 20 7254 5671  
seesaw-studios.com  
info@seesaw-studios.com

**Client:**  
Alev yaman

**Project:**  
171 Kiln Place, London,  
NW5 4AP

**Drawing Title:**  
Proposed Side Elevation

Date:	Drawing Status:
November 2021	Planning
Drawing Number:	Revision
SE 1639 - 11/P1	
Scale:	Drawn By:
1:50 @ A1	SK