




Side Elevation

Front Elevation

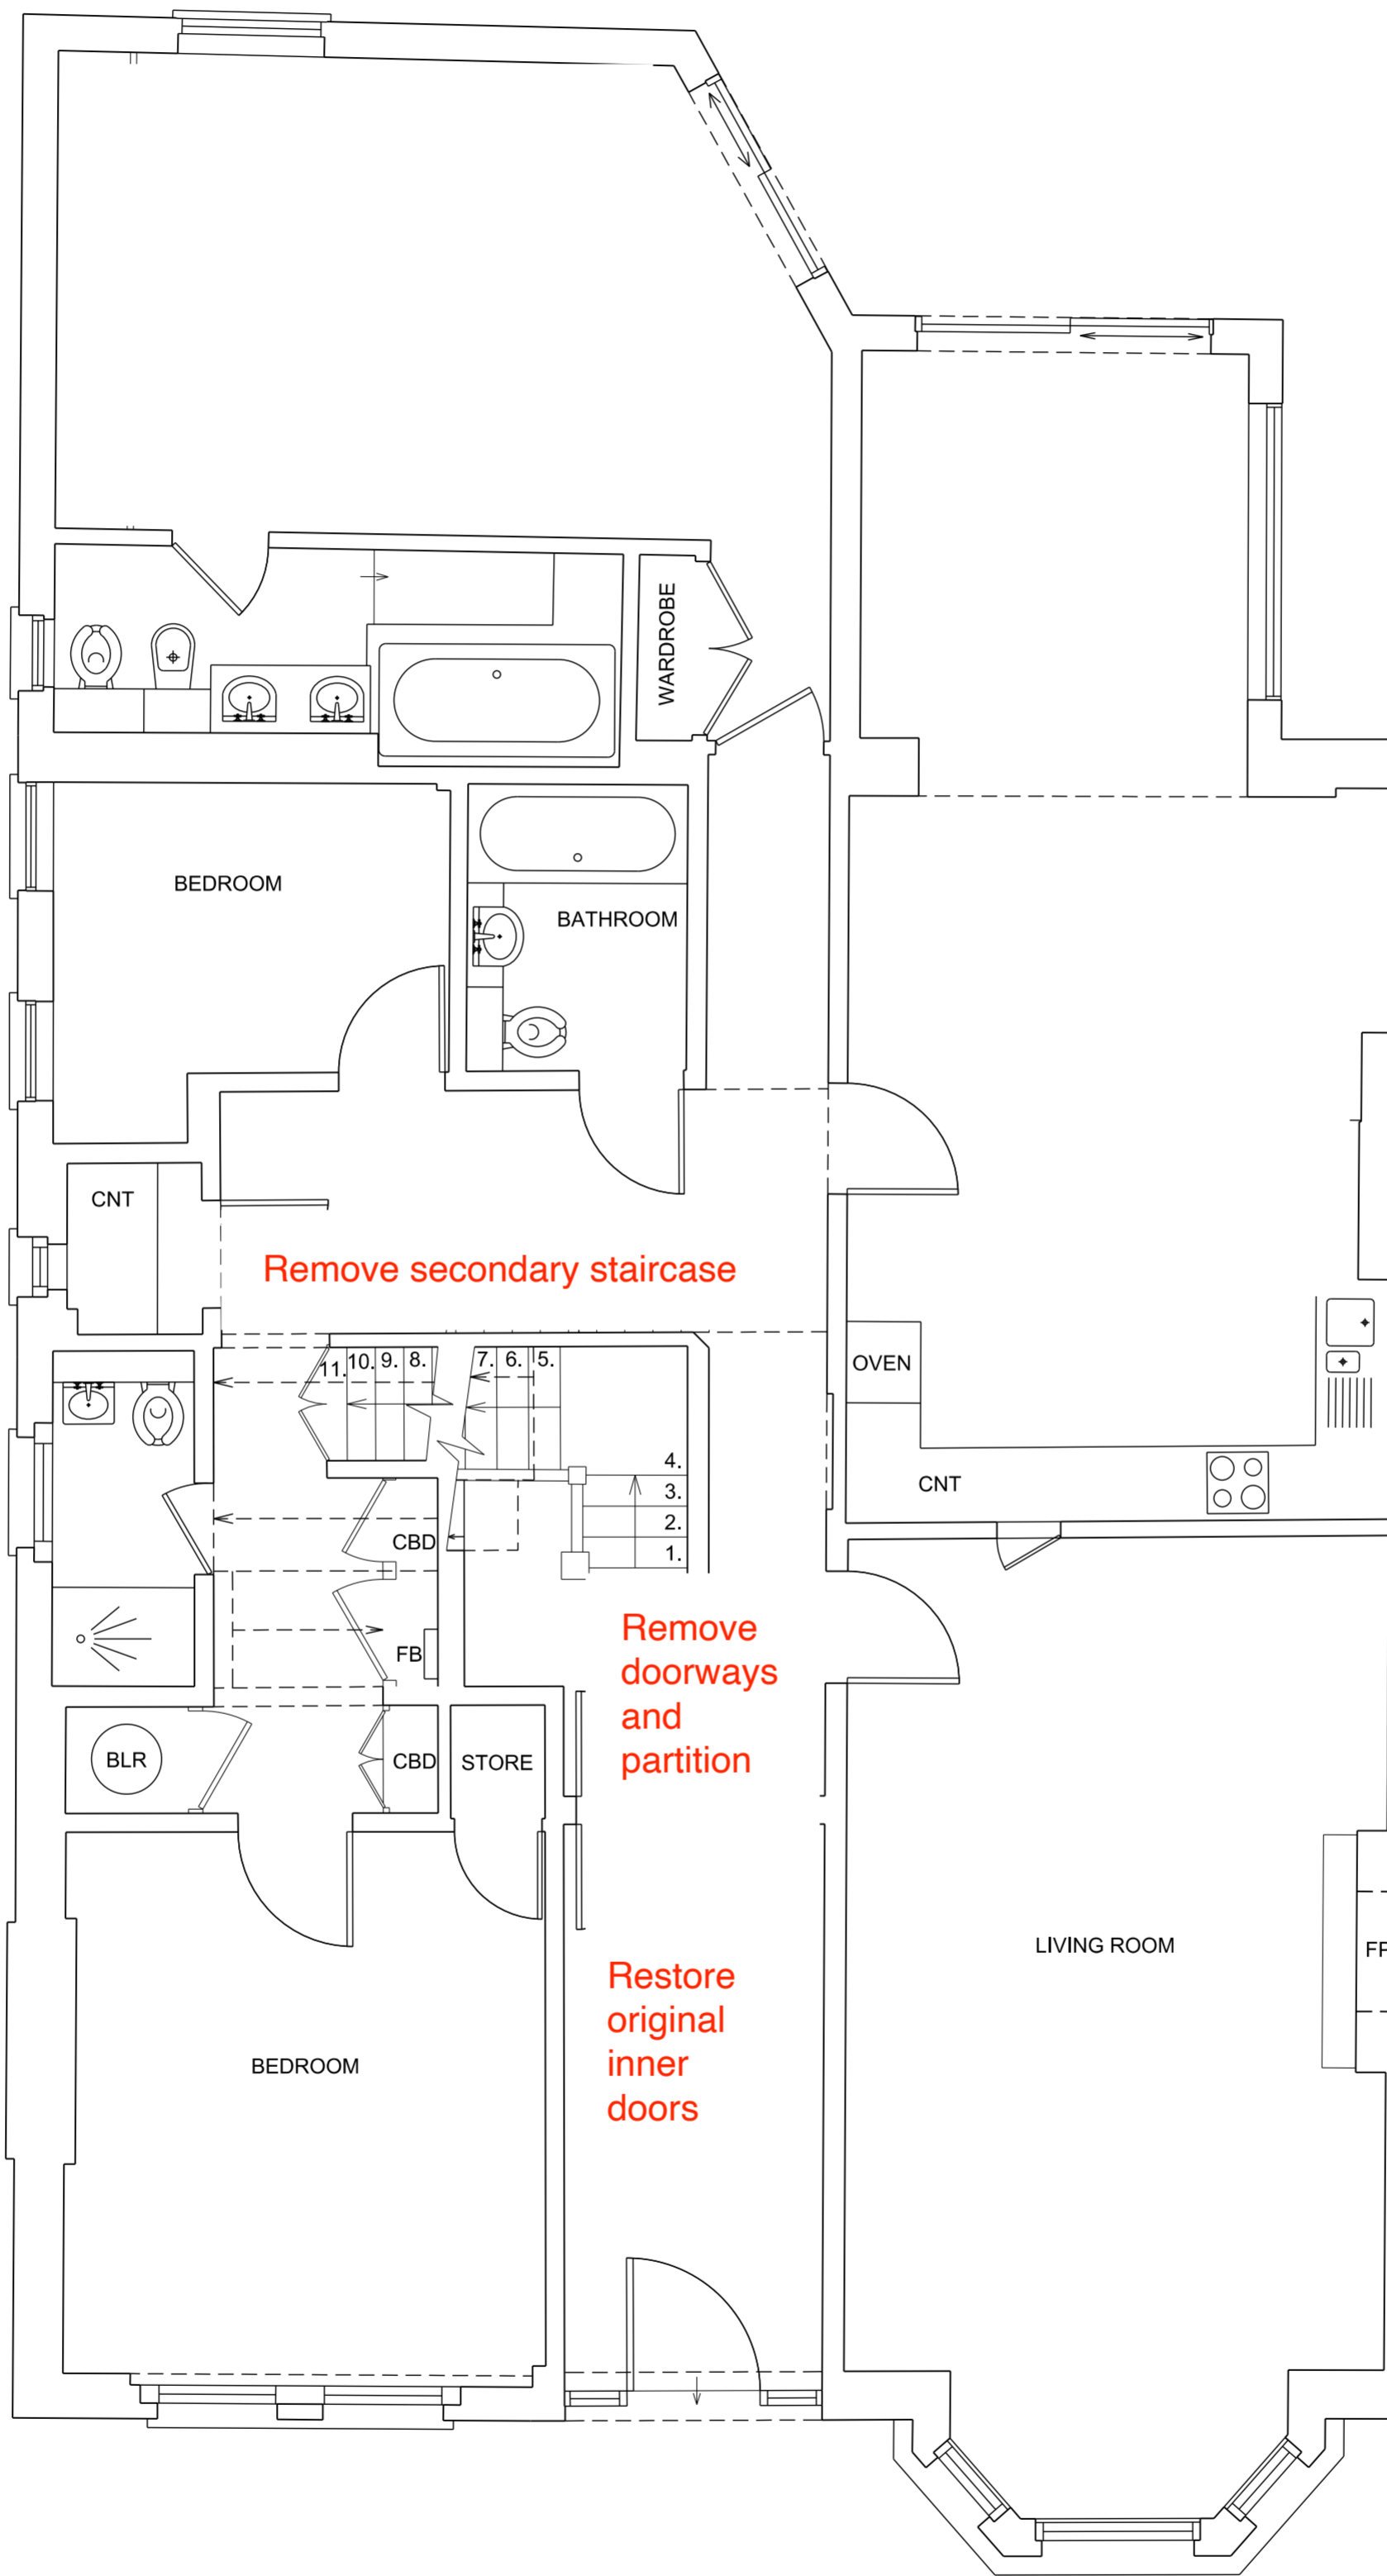

PARTY WALL

No. 56

Remove secondary staircase

Remove doorways and partition

Restore original inner doors




This drawing is for Planning Application only


58 Canfield Gardens  
 Proposed Ground Floor  
 1:50 @ A2  
 58C-PG-1  
 1/11/21



Side Elevation

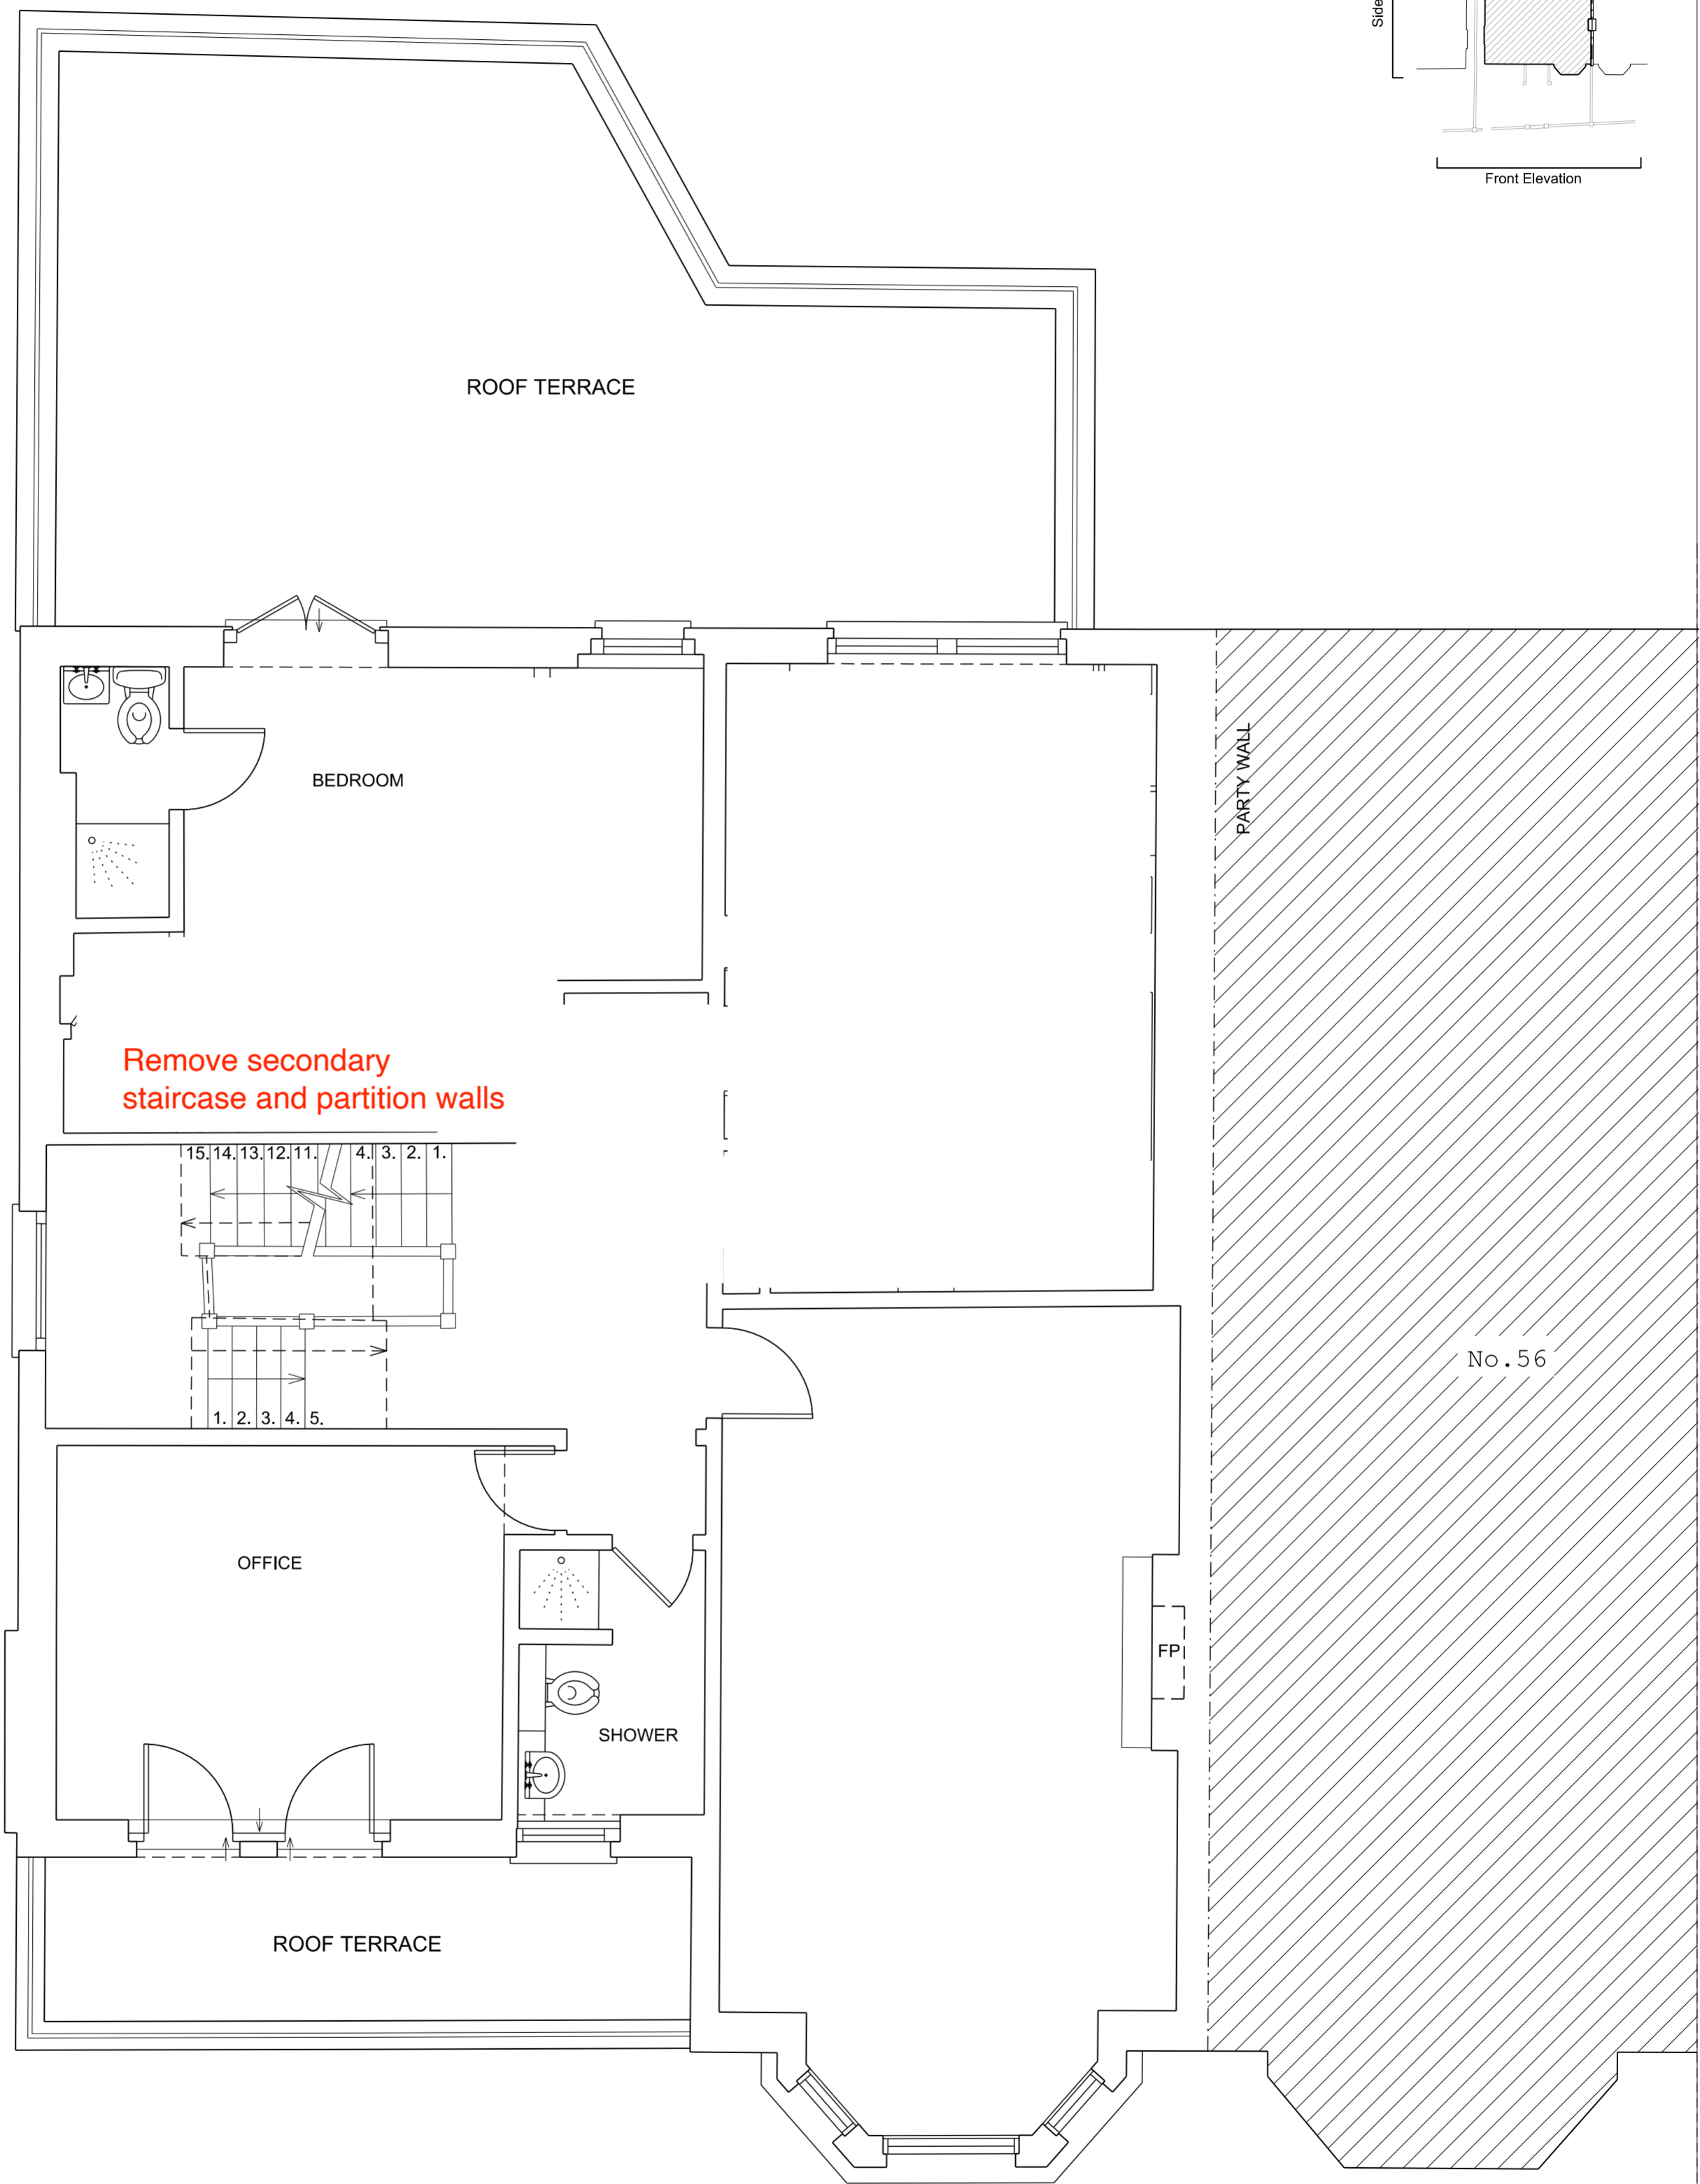

Remove secondary staircase and partition walls

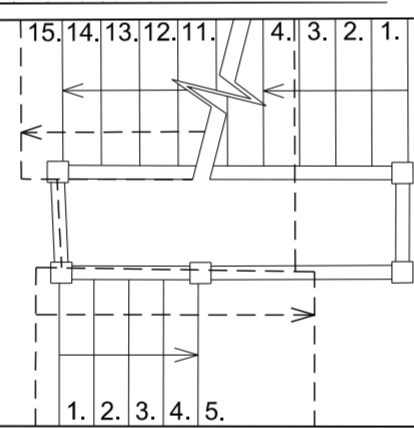

58 Canfield Gardens  
 Proposed First Floor  
 1:50 @ A2  
 58C-P1-1  
 1/11/21




North point checked against survey

Rear Elevation



Side Elevation

Front Elevation

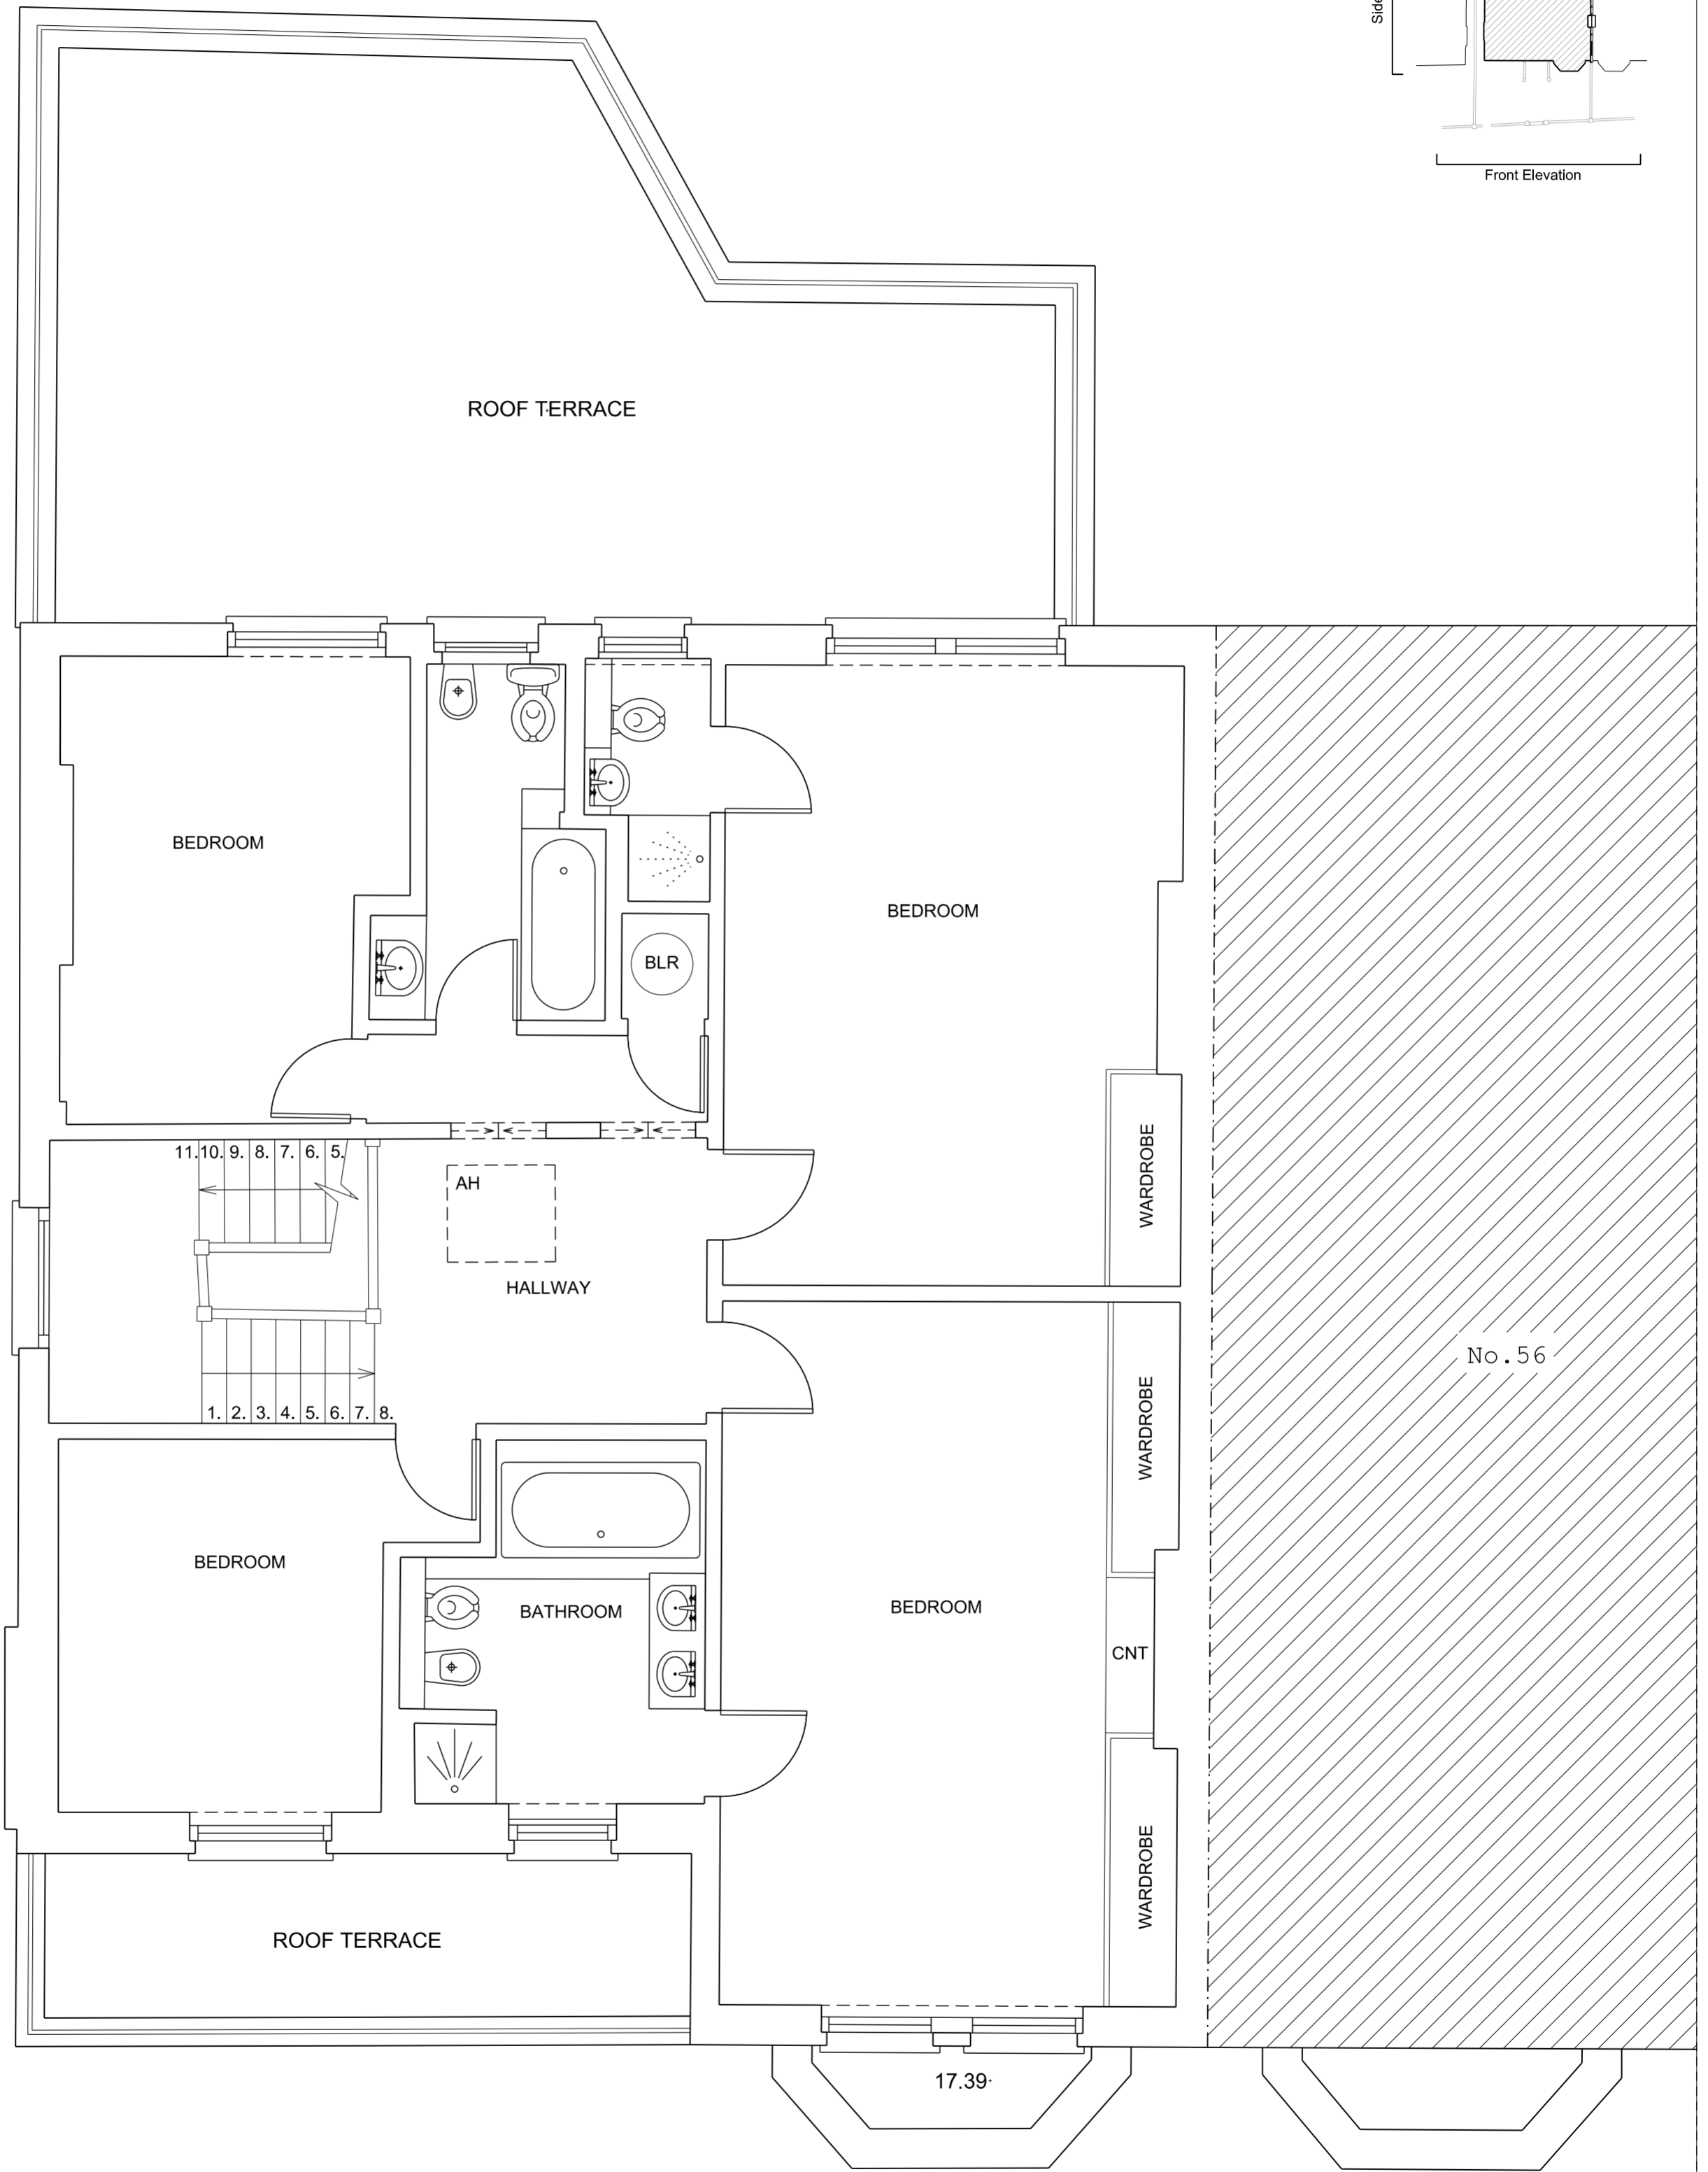

58 Canfield Gardens  
 Existing Second Floor  
 No changes proposed  
 1:50 @ A2



This drawing is for Planning Application only

North point checked against survey

Rear Elevation



Side Elevation

Front Elevation




58 Canfield Gardens  
Existing Roof Space  
No changes proposed  
1:50 @ A2



This drawing is for Planning Application only

North point checked against survey

Rear Elevation

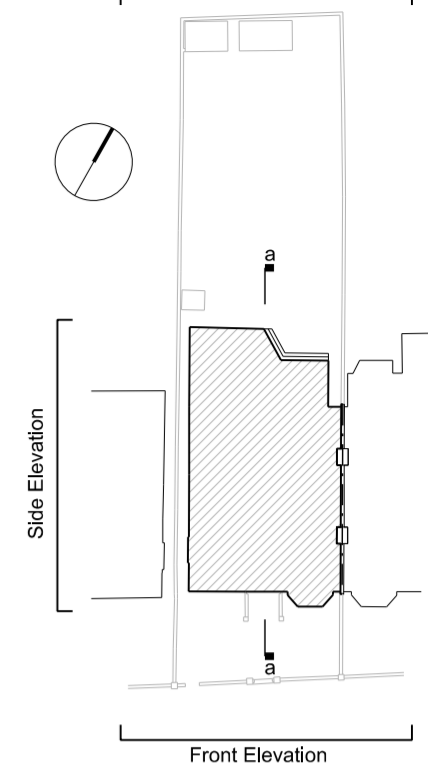

Stepped lead roof

Tiled roof

Existing rooflights

LOFT

BATHROOM

HALLWAY

BATHROOM

BATHROOM

HALLWAY

BEDROOM

BATHROOM

BATHROOM

STORAGE

HALLWAY

HALLWAY

BEDROOM

CELLAR

REAR GARDEN

FRONT GARDEN



<b>ungar</b> architects 10 - 12 Perrins Court London, NW3 1QS UK Tel: +44 (0)20 7431 7547	Project	58 Canfield Gardens	
	Subject	Existing Section A	
Unless indicated below, this drawing is for information only.	Scale	1:50	Date 10/10/2014
	Original Size	A2	
Issue / Revision	Date	Rev.	Drawing No. <b>107_EX_SEC_A</b>
Planning Application	28.11.14	-	



This drawing is for Planning Application only

North point checked against survey

Rear Elevation

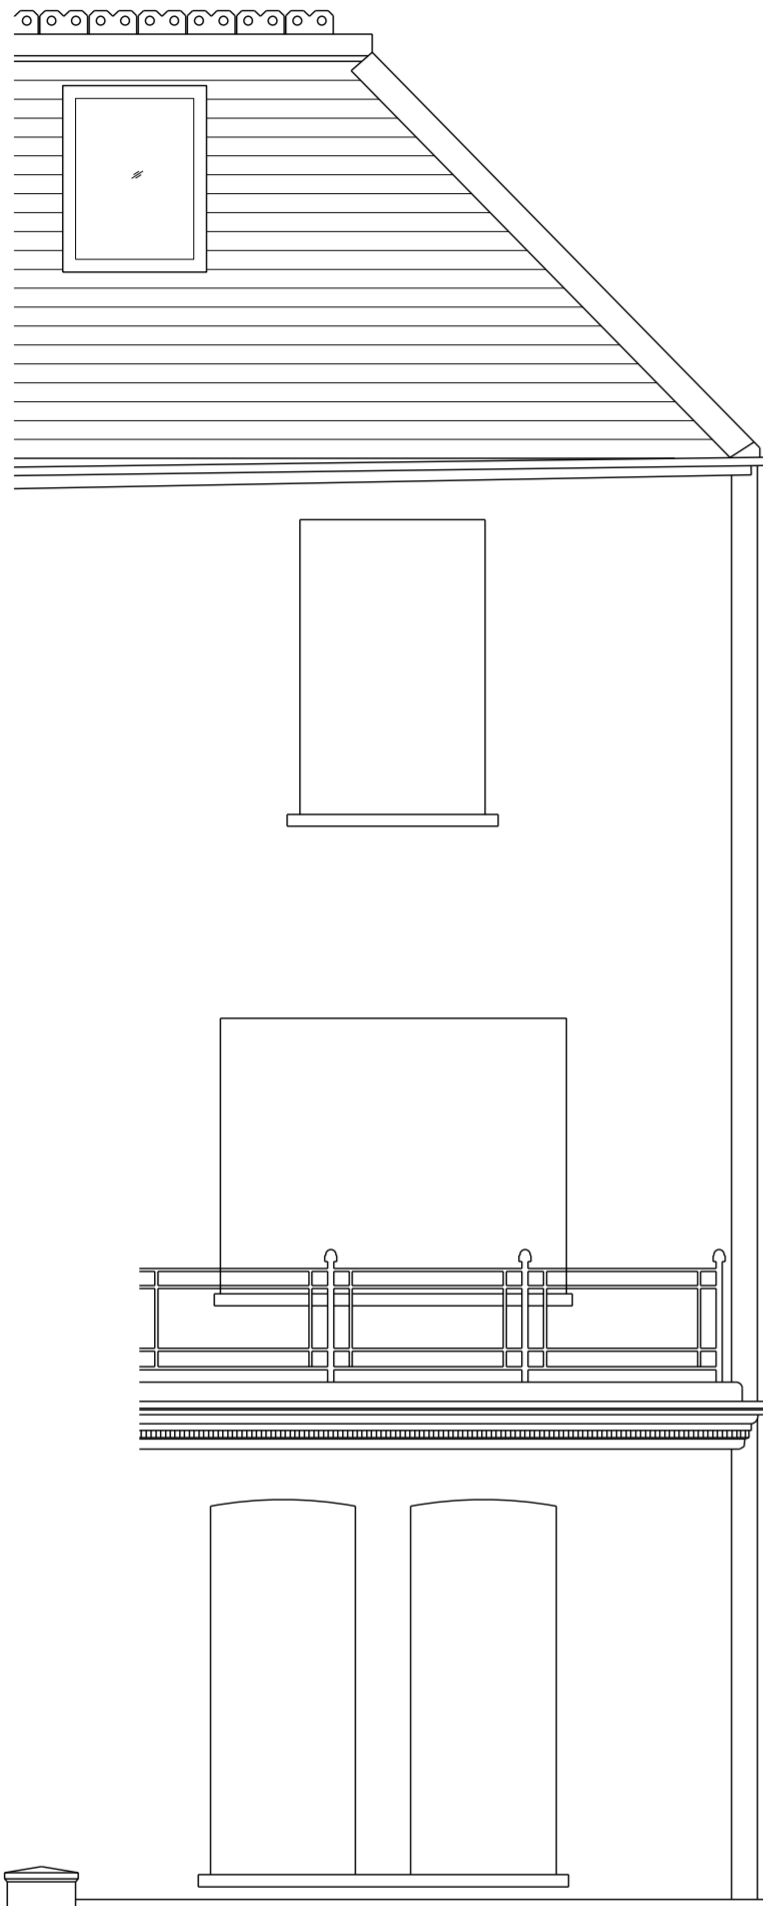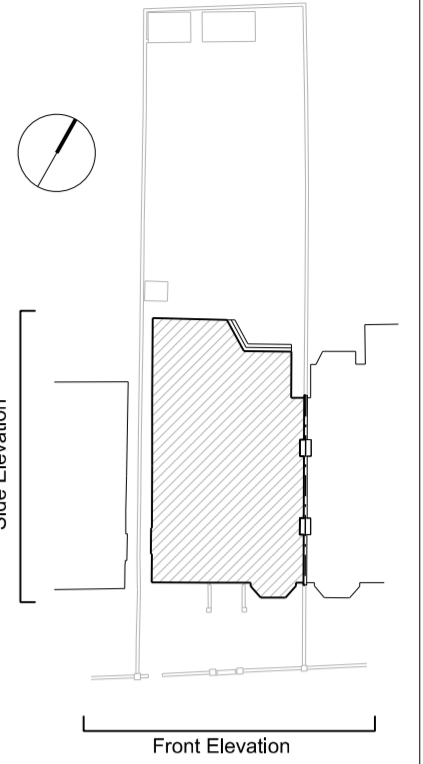


No. 58

58 Canfield Gardens  
 Existing Front Elevation  
 No changes proposed  
 1:50 @ A2



This drawing is for Planning Application only

North point checked against survey

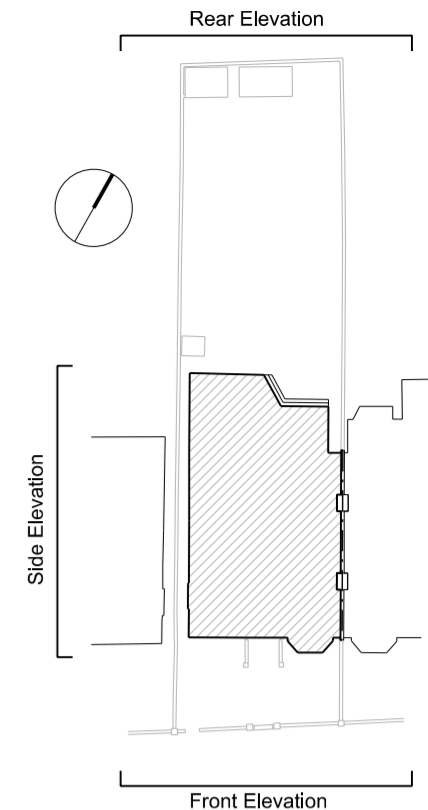



58 Canfield Gardens  
Existing Side Elevation  
No changes proposed  
1:50 @ A2



This drawing is for Planning Application only

North point checked against survey

Rear Elevation

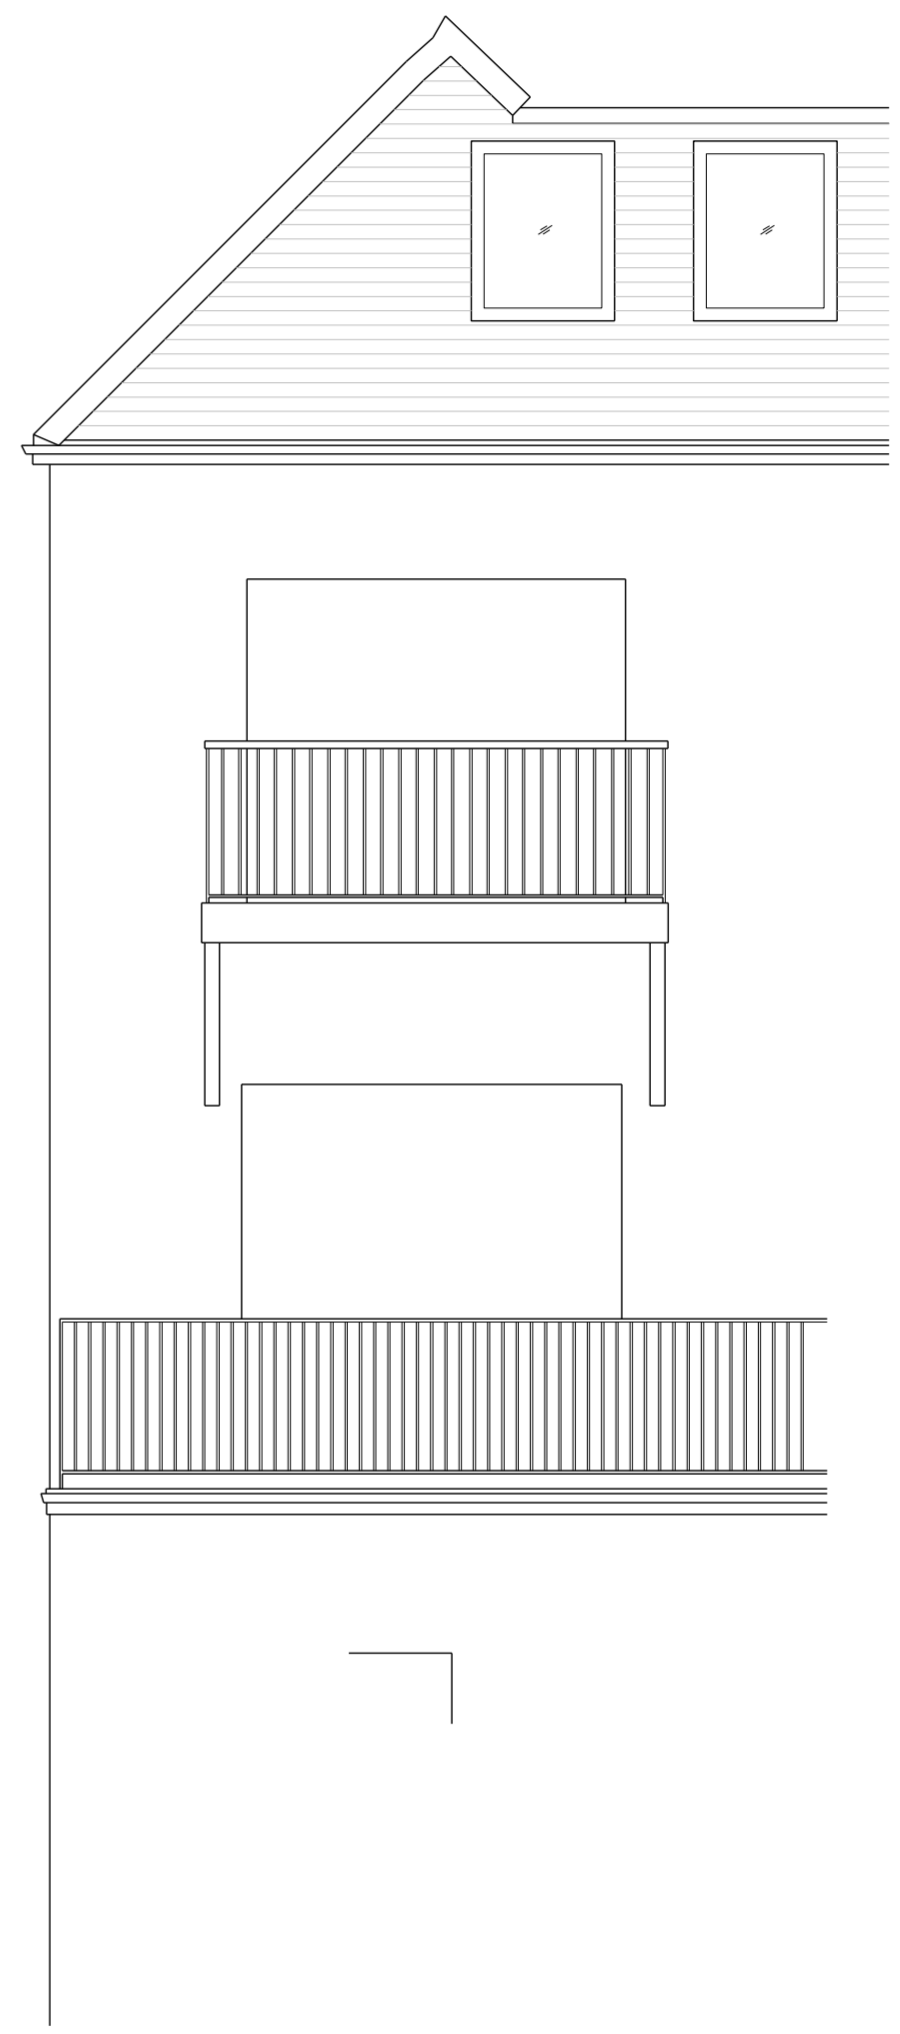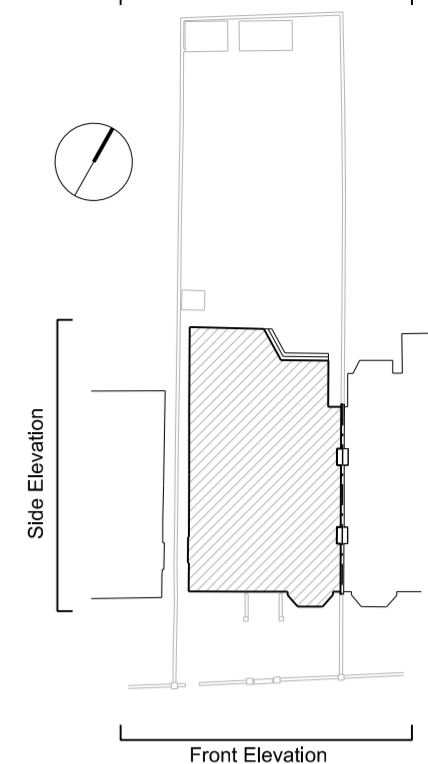

No. 58

58 Canfield Gardens  
 Existing Rear Elevation  
 No chnges proposed  
 1:50 @ A2



This drawing is for Planning Application only