



01 EXISTING SHOPFRONT ELEVATION - WARREN STREET
203 SCALE 1:50 @A1 1:100@ A3

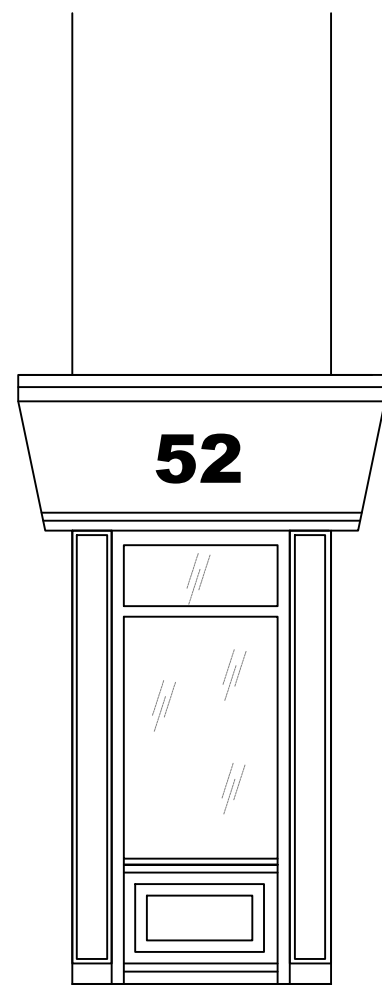


02 EXISTING SHOPFRONT ELEVATION - CORNER
203 SCALE 1:50 @A1 1:100@ A3

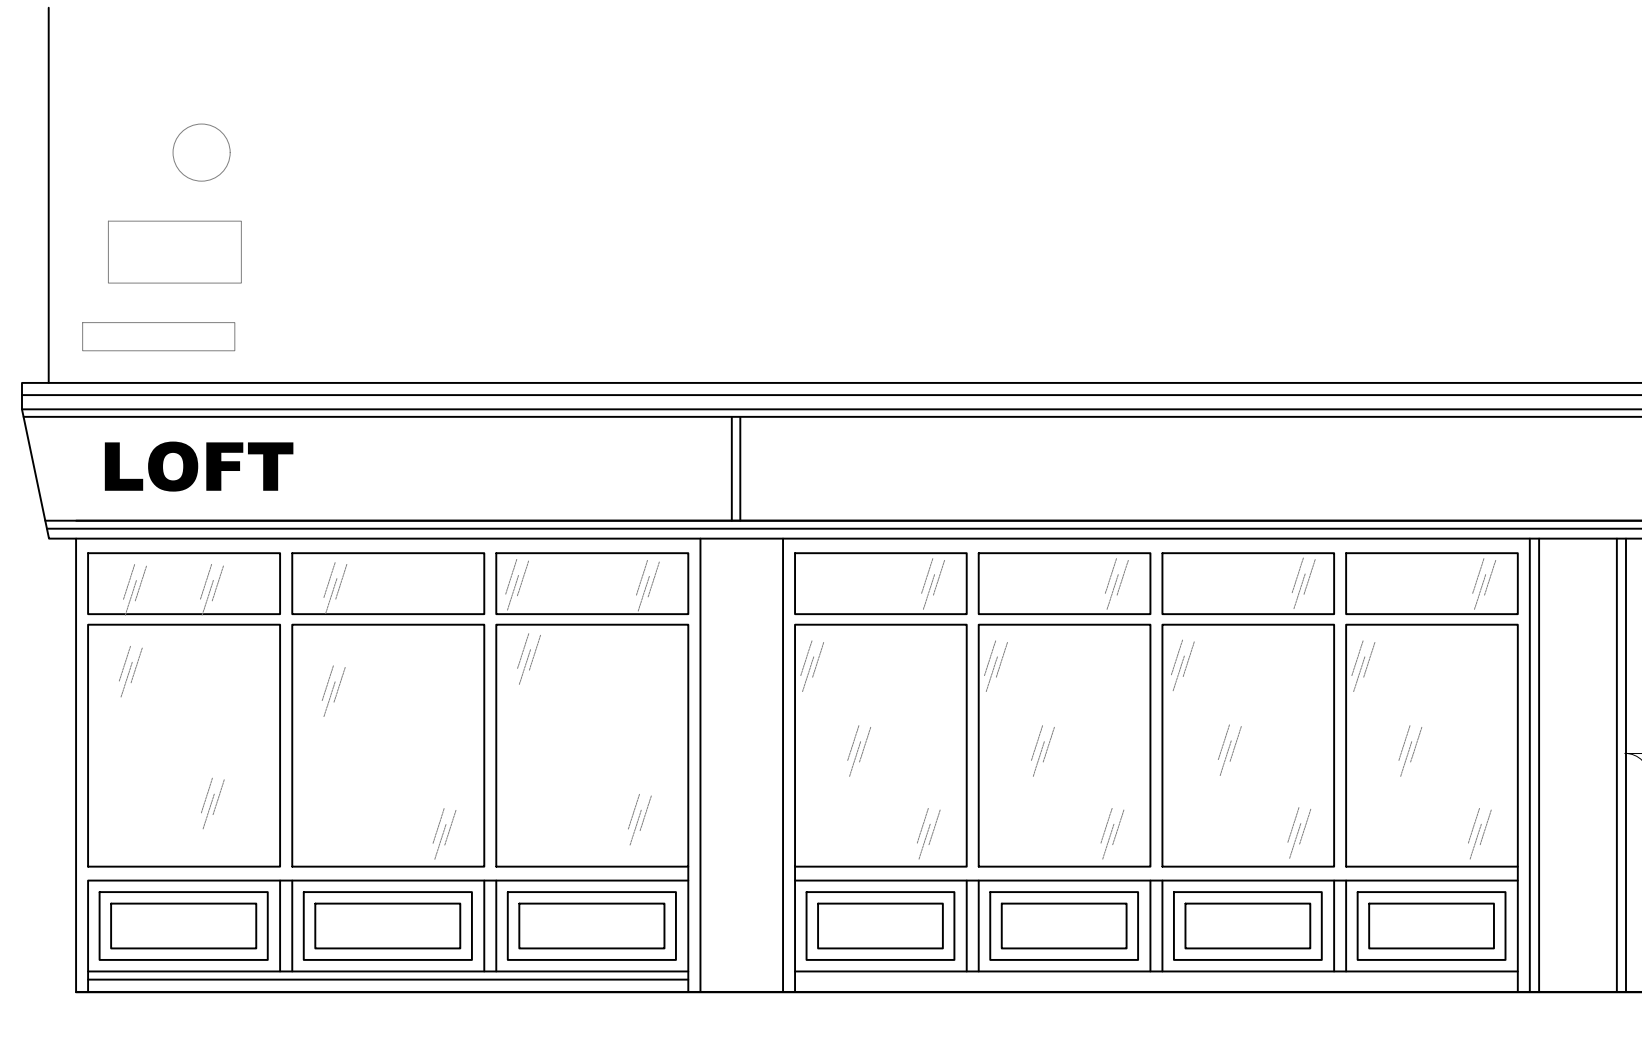


03 EXISTING SHOPFRONT ELEVATION - FITZROY ST
203 SCALE 1:50 @A1 1:100@ A3




06 SHOPFRONT ELEVATION - WARREN STREET
203 NTS

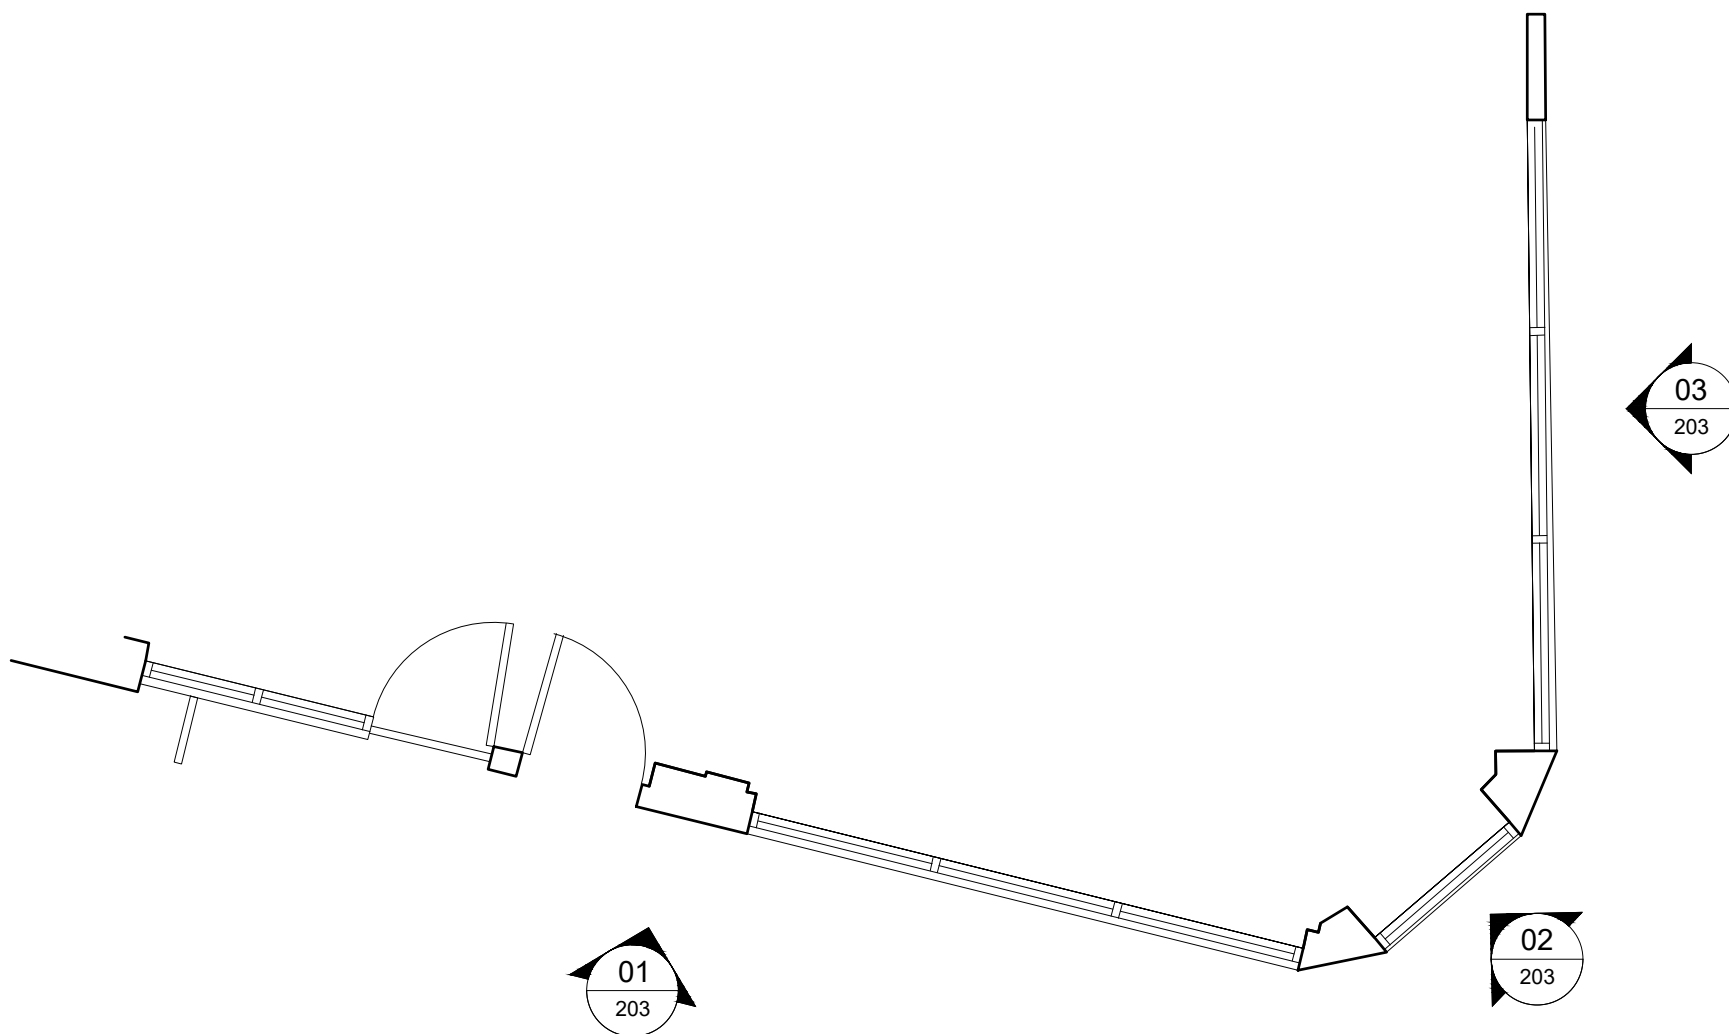

07 SHOPFRONT PLAN
203 SCALE 1:50 @A1 1:100@ A3

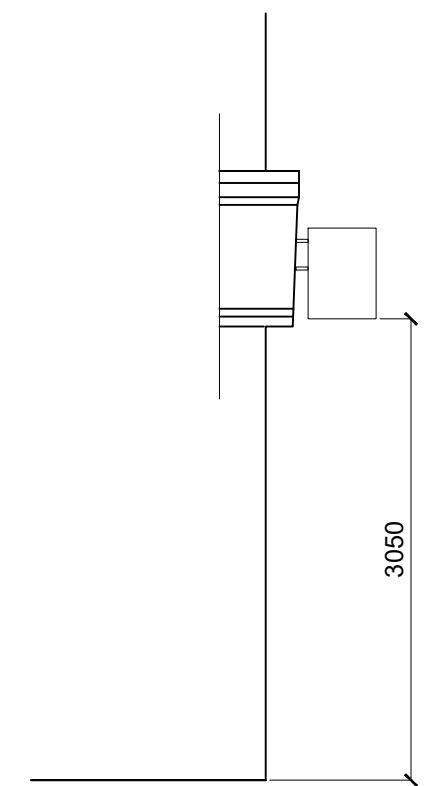

05 EXISTING SECTION
203 SCALE 1:50 @A1 1:100@ A3

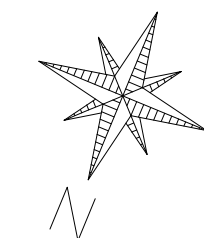

note: This drawing is the property of BIDDIS.LIFESTYLE DESIGN.
Copyright is reserved by them and the drawing is issued on the condition that it is not copied, reproduced or disclosed to any unauthorised person, wholly or in part, without the written consent of BIDDIS.LIFESTYLE DESIGN. BIDDIS.LIFESTYLE DESIGN will not accept responsibility for errors made by others in scaling from this drawing. All construction information should be taken from figured dimensions only.

REVISION	DATE
-	-



www.biddislifestyle.com
hello@biddislifestyle.com

CLIENT
HUNGRY PANDA
103 KINGSWAY, LONDON
WC2B 6QX

PROJECT
PANDA FRESH
FITZROY STREET
LONDON

DRAWING TITLE
EXISTING
SHOPFRONT

DATE 04/06/21	DRAWING NUMBER BLD192_203	REV -
SCALE 1:50 @ A1 1:100 @ A3	DRAWN EAC	ITEM / REF FOR PLANNING

© copyright of BIDDIS.LIFESTYLE DESIGN