


Drawing to be read in conjunction with all architect and consultants information.  
Do not scale from drawing - ALL dimensions in mm & allow 50mm tolerance.  
All dimensions to be checked on site. Drawing only to be used for purposes indicated.

GENERAL NOTES

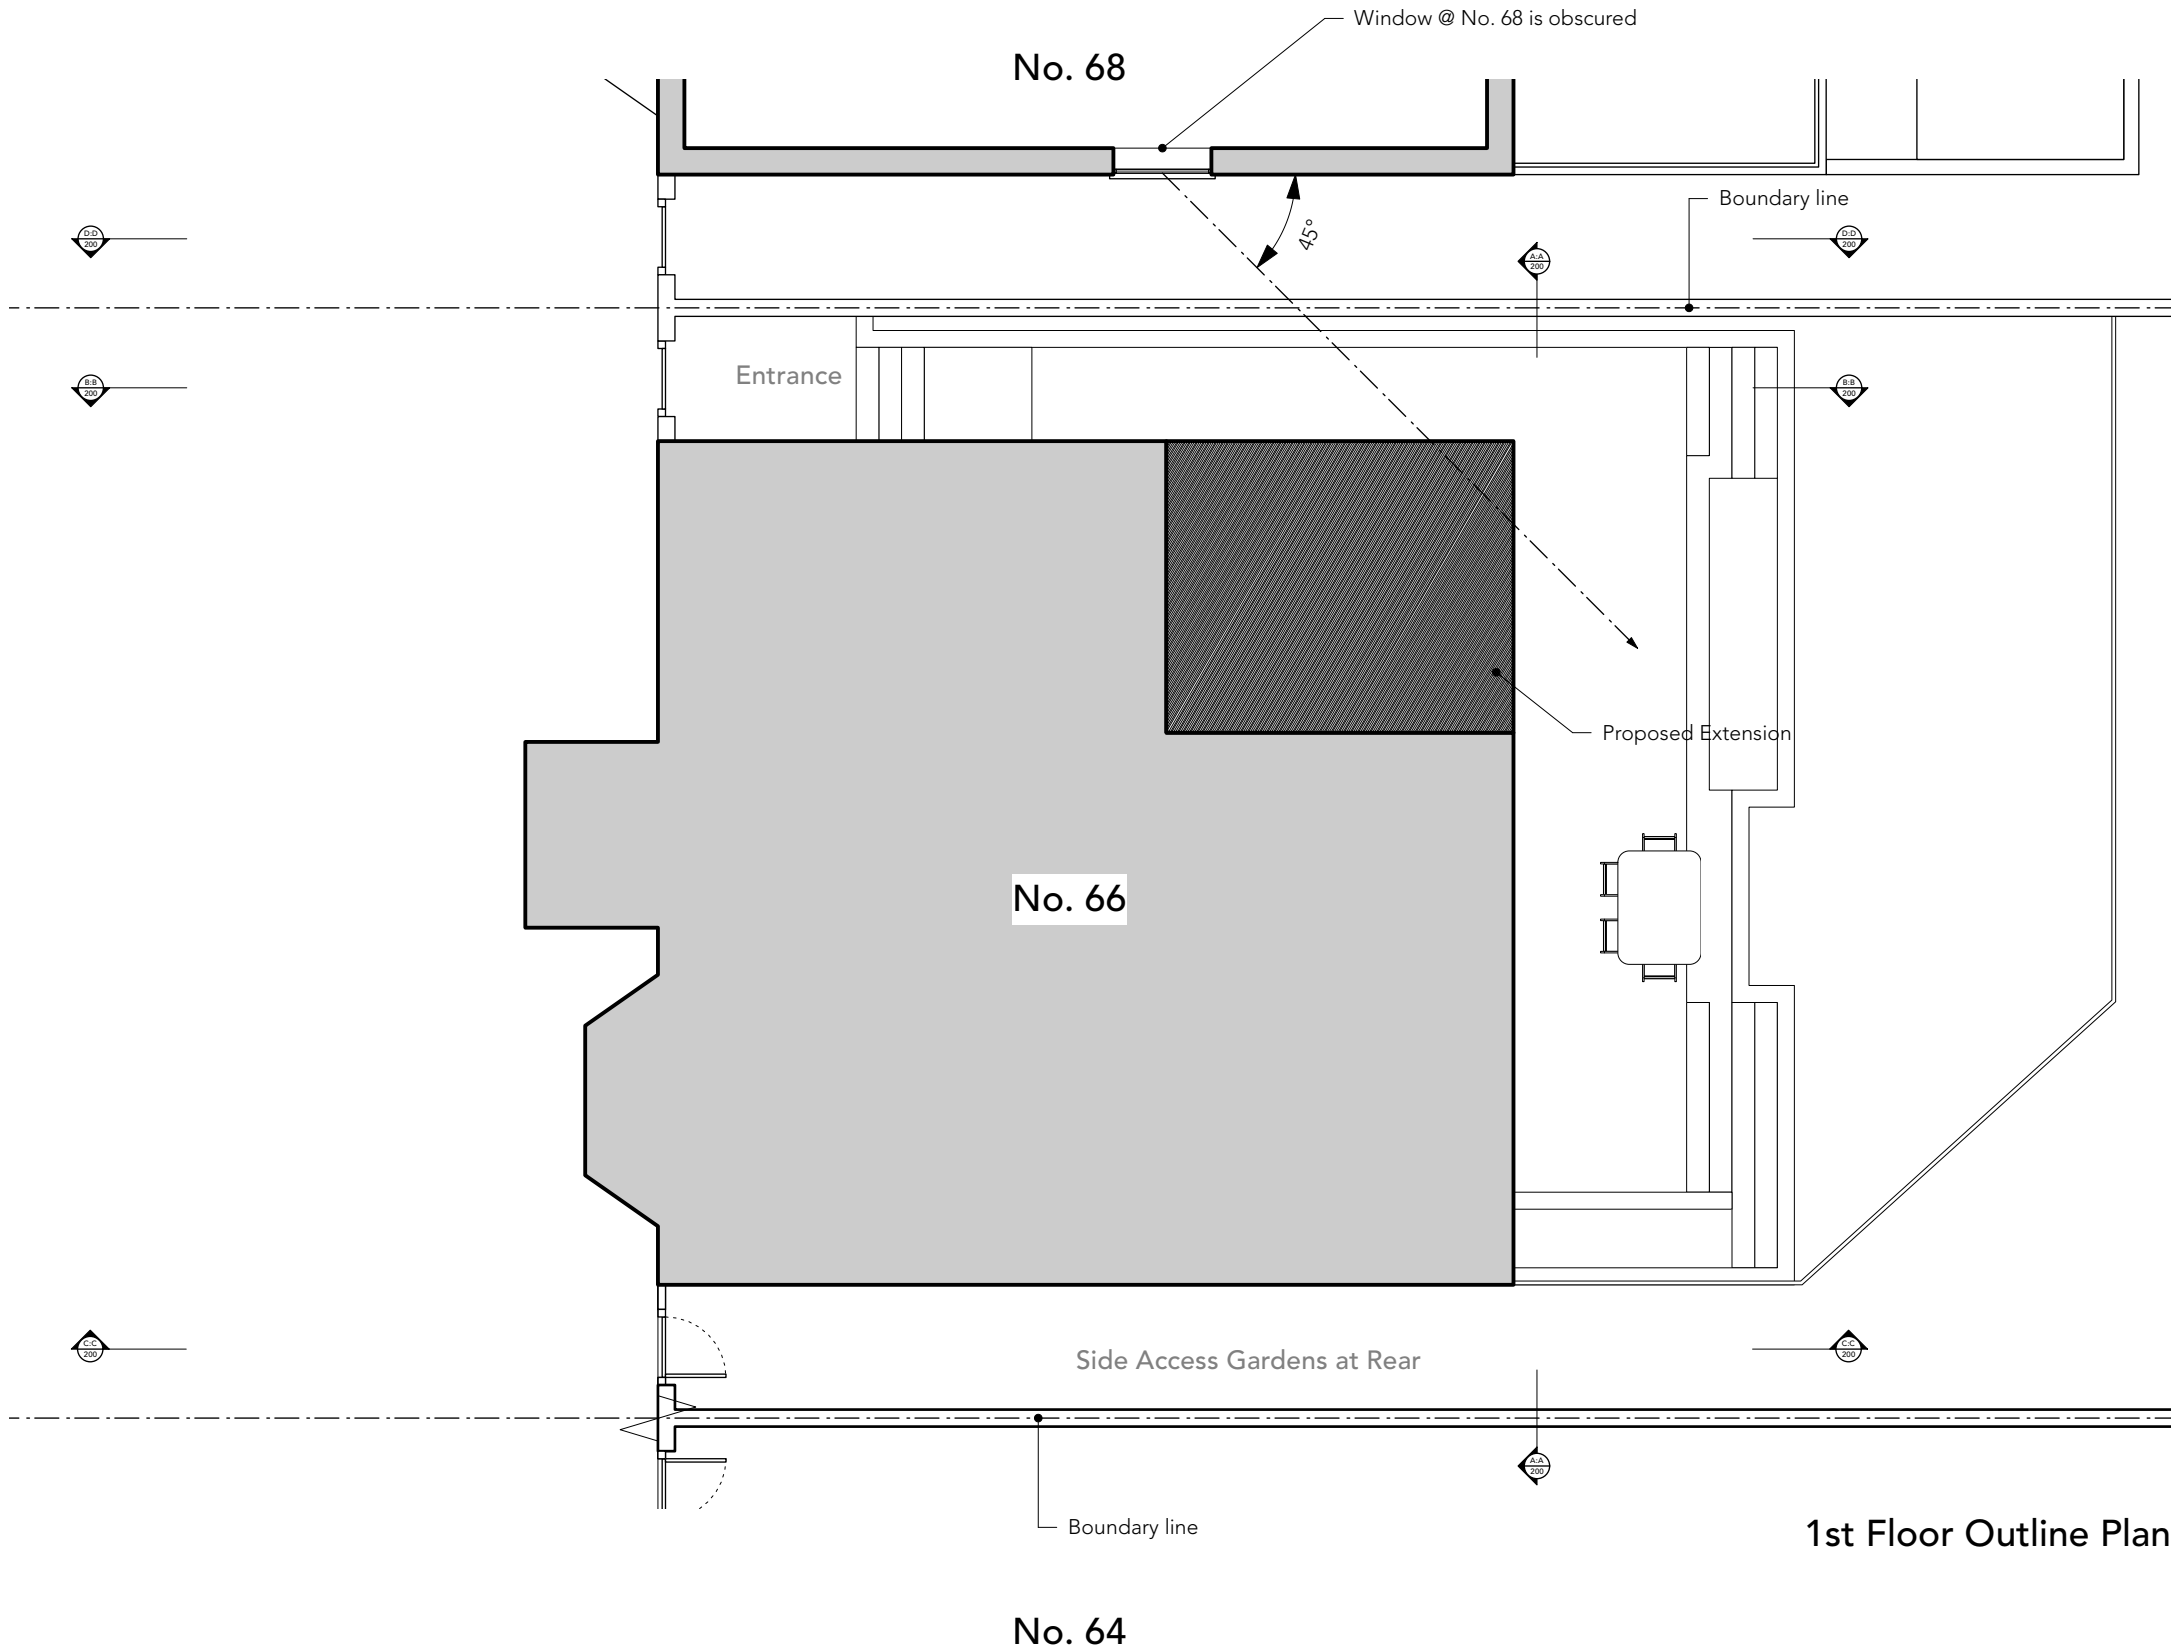

1st Floor Outline Plan

Rev.	Date	Note
A	10/01/2022	Roof terrace @ No.68 added

Project: <b>172-PrR66</b>		
Client: Sixty Six Priory Road Ltd		
Site: 66 Priory Road London, NW6 3RE		
Title: Proposed Outline 1st Floor Plan		
Scale: 1:100	Sheet Size: ISO A3	Date:01/11/2021
Drawn by:PT	Checked by:	Approved by:
Job No. Status	Drawing No. & Revision	Prefix
<b>172 Stage 3</b>	<b>172-GA-103-A</b>	<b>P</b>