

ALL DIMENSIONS ARE IN mm UNLESS NOTED OTHERWISE

N.G.R | E: 530014 | N: 181123

CONCESSION REQUIRED | **YES**

NOTES:

A	Issued for Approval	SBL	RA	21.07.21
REV	MODIFICATION	BY	CH	DATE

CLARKE telecom
 Unit E, Madison Place, Northampton Road,
 Manchester, M40 5AG
 Tel: 0161 785 4500
 Fax: 0161 785 4501
 Web: www.clarke-telecom.com

O₂
 CORNERSTONE - NON BEACON

Cell Name | Opt.
 164 SHAFTSBURY AVENUE | -

Cell ID No

CORNERSTONE	TEF	VF
235679_20	80187	N/A

Site Address / Contact Details
 164 SHAFTSBURY
 164 SHAFTSBURY AVENUE
 LONDON
 GREATER LONDON
 WC2H 8HL


Drawing Title:
 EXISTING NW ELEVATION

Purpose of issue: **PLANNING** | Dwg Rev: A

Drawing Number: 300 | A

Surveyed By: RA	Original Sheet Size: A3	Pack Issue: C
Drawn: SBL	Date: 12.07.21	Checked: RA
		Date: 21.07.21

EXISTING DISH AND YAGI
 MAIN ROOF LEVEL +27.0m AGL
 EXISTING ROOF PLANT EQUIPMENT
 ROOF LEVEL +24.15m AGL
 EXISTING 2No. BEEHIVES ON PAVING SLABS
 EXISTING HANDRAIL
 EXISTING LADDER
 EXISTING VENT

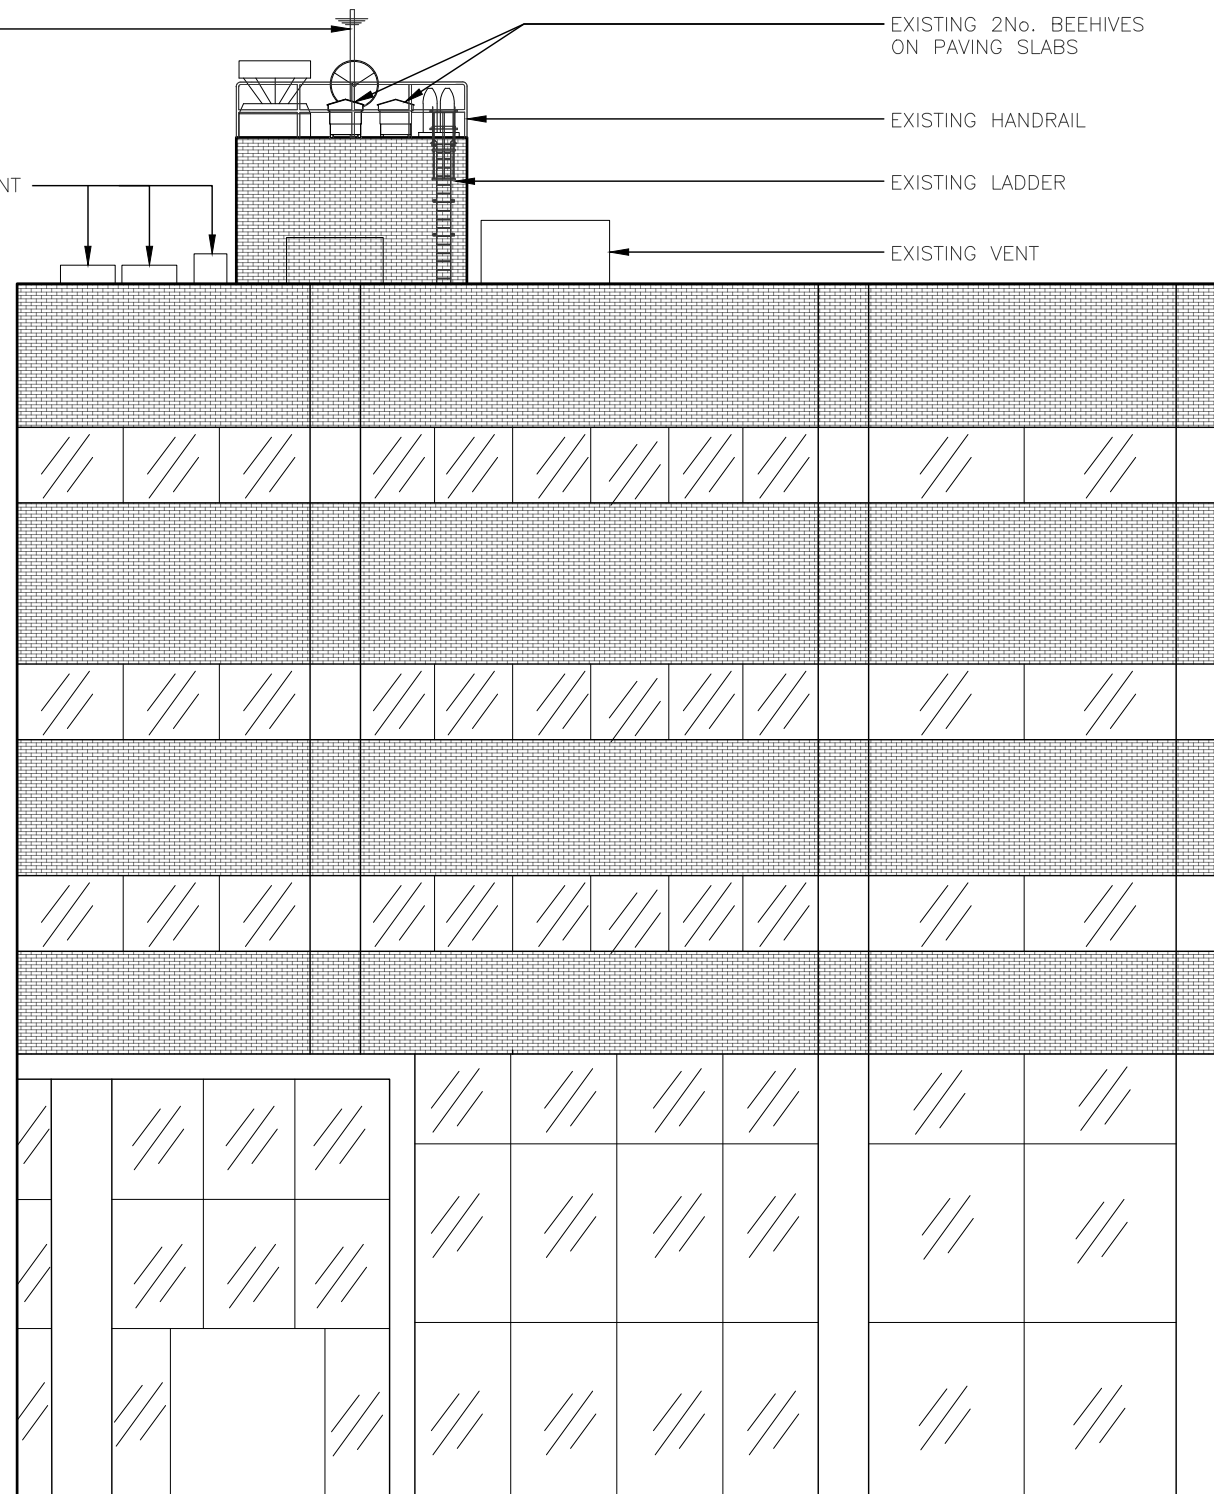

EXISTING NORTH-WEST ELEVATION
 (1:150)

