


Notes:

The contractor is responsible for checking dimensions, tolerances and references. Any discrepancy to be verified with the architect before proceeding with the work

Where an item is covered by drawings to different scales the larger scale drawing is to be worked to

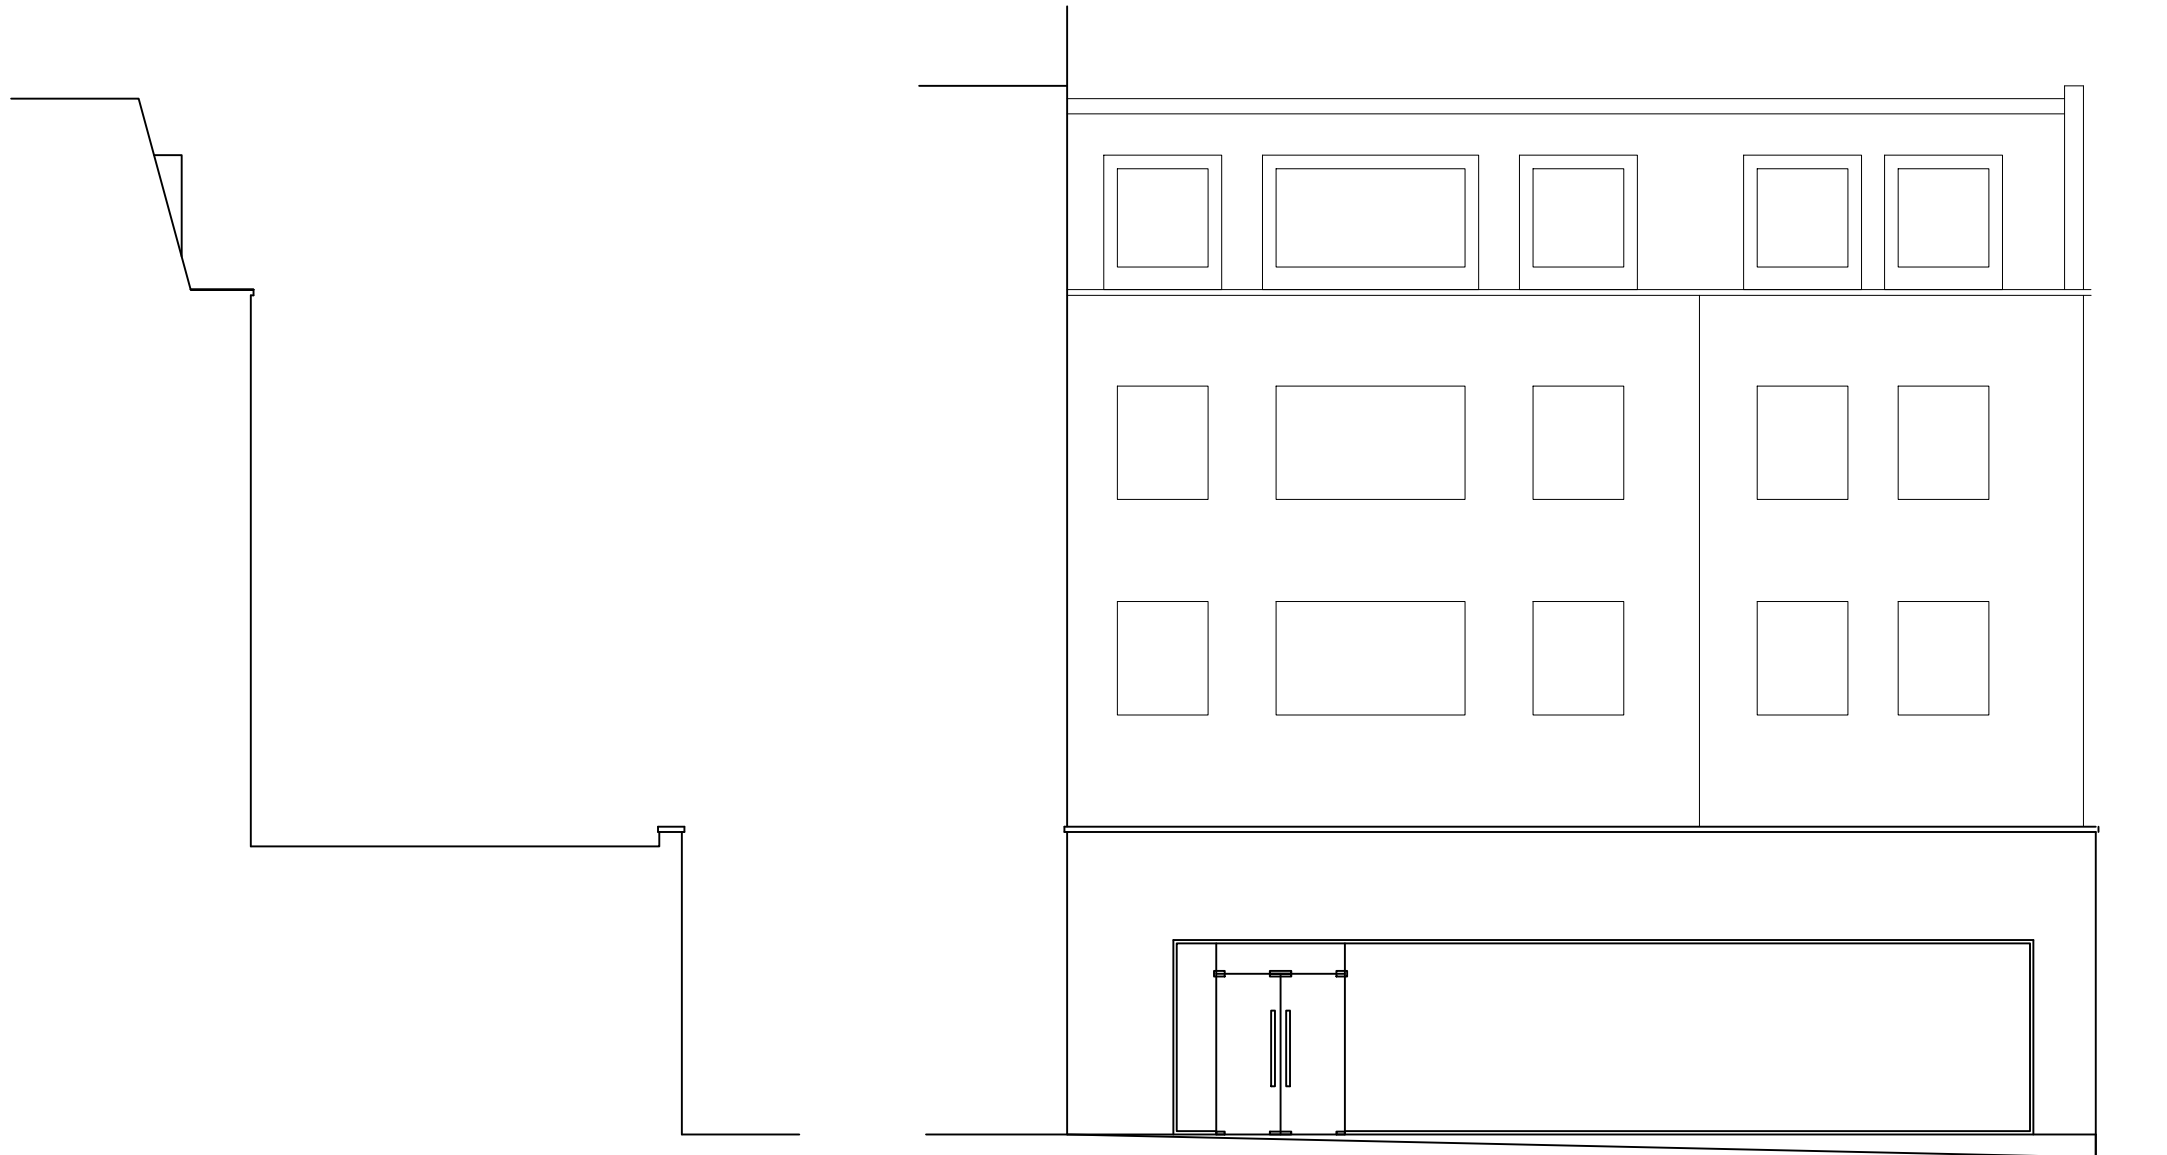

EXISTING SECTION A-A

EXISTING FRONT ELEVATION

Revisions:

Client:
Zyber Construction Limited

Project:
168-172 Kentish Road, London NW5 2AG

Drawing:
Elevations as Existing

Scale:
1:100@A3

Date:
January 2022

Drawn By:
PR

Checked By:
PR

Drawing No:
104-103

Revision:
-

London Residential Architects

A: 275 Swakeleys Road, Ickenham UB10 8DR

T: 07759 058084

E: philiprhyder@yahoo.co.uk

