
Proposed Plans

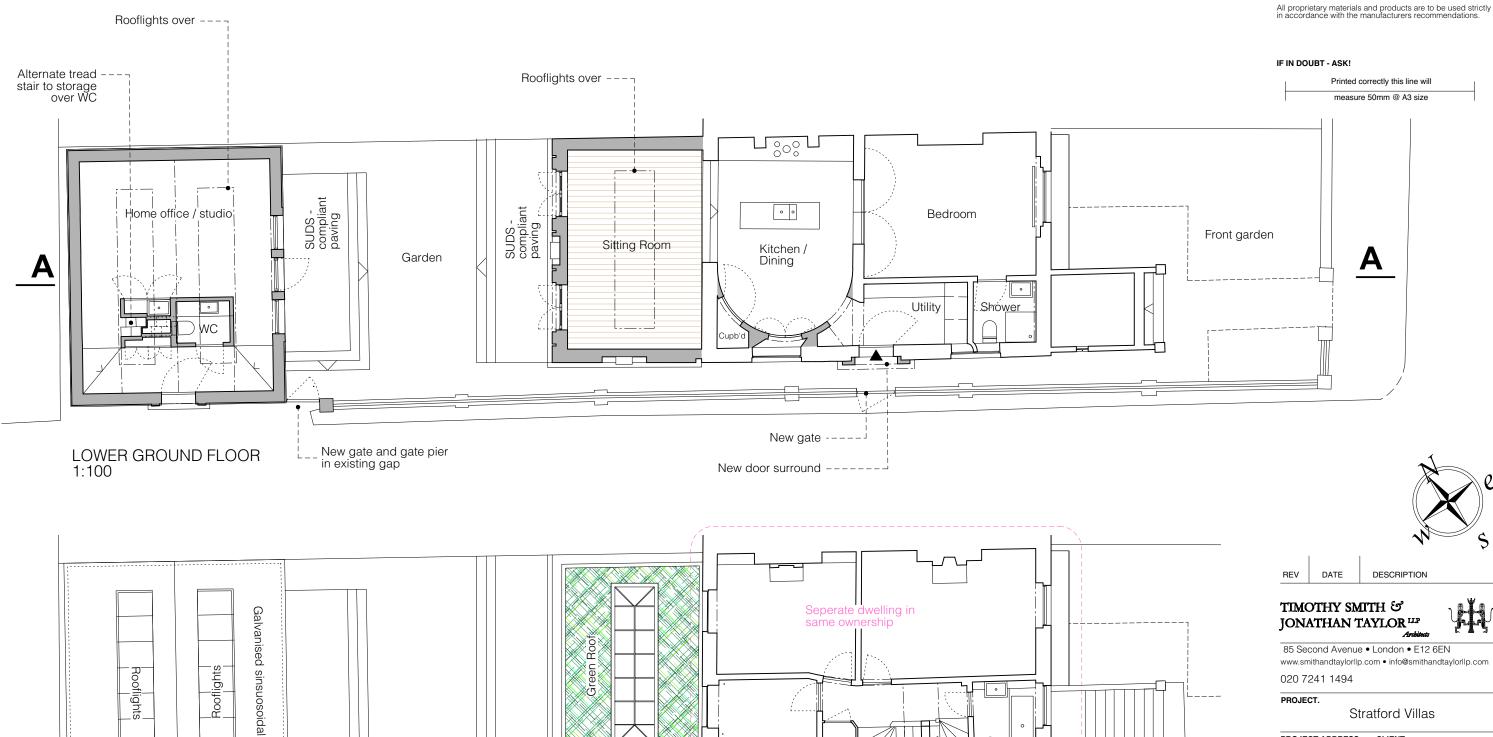

GROUND FLOOR (Roof Plan). 1:100

steel



GENERAL NOTES:

This drawing is to be read in conjunction with the contract specification, the engineer's drawings and specification, and where appropriate the drawings and specifications prepared by relevant sub contractors.

All works are to be undertaken in accordance with the Building Regulations and the latest British Standards and Codes of Practice. The contractor must obtain Building Control permissions as necessary and appropriate.

Printed correctly this line will

measure 50mm @ A3 size



85 Second Avenue • London • E12 6EN $www.smithandtaylorllp.com \bullet info@smithandtaylorllp.com$

Stratford Villas

PROJECT ADDRESS	CLIENT
7 Stratford Villas Camden London NW1 9SJ	Rose Davey & Joe Lewis

DRAWING TITLE

Proposed Plans_A3

PROJECT No. 253	DRAWING No. REVISION 253 P-100
DRAWN: TS	ISSUE: PLANNING
scale 1:100@A3 /as noted	DATE: 14/1/22

CAD FILENAME: Filename