


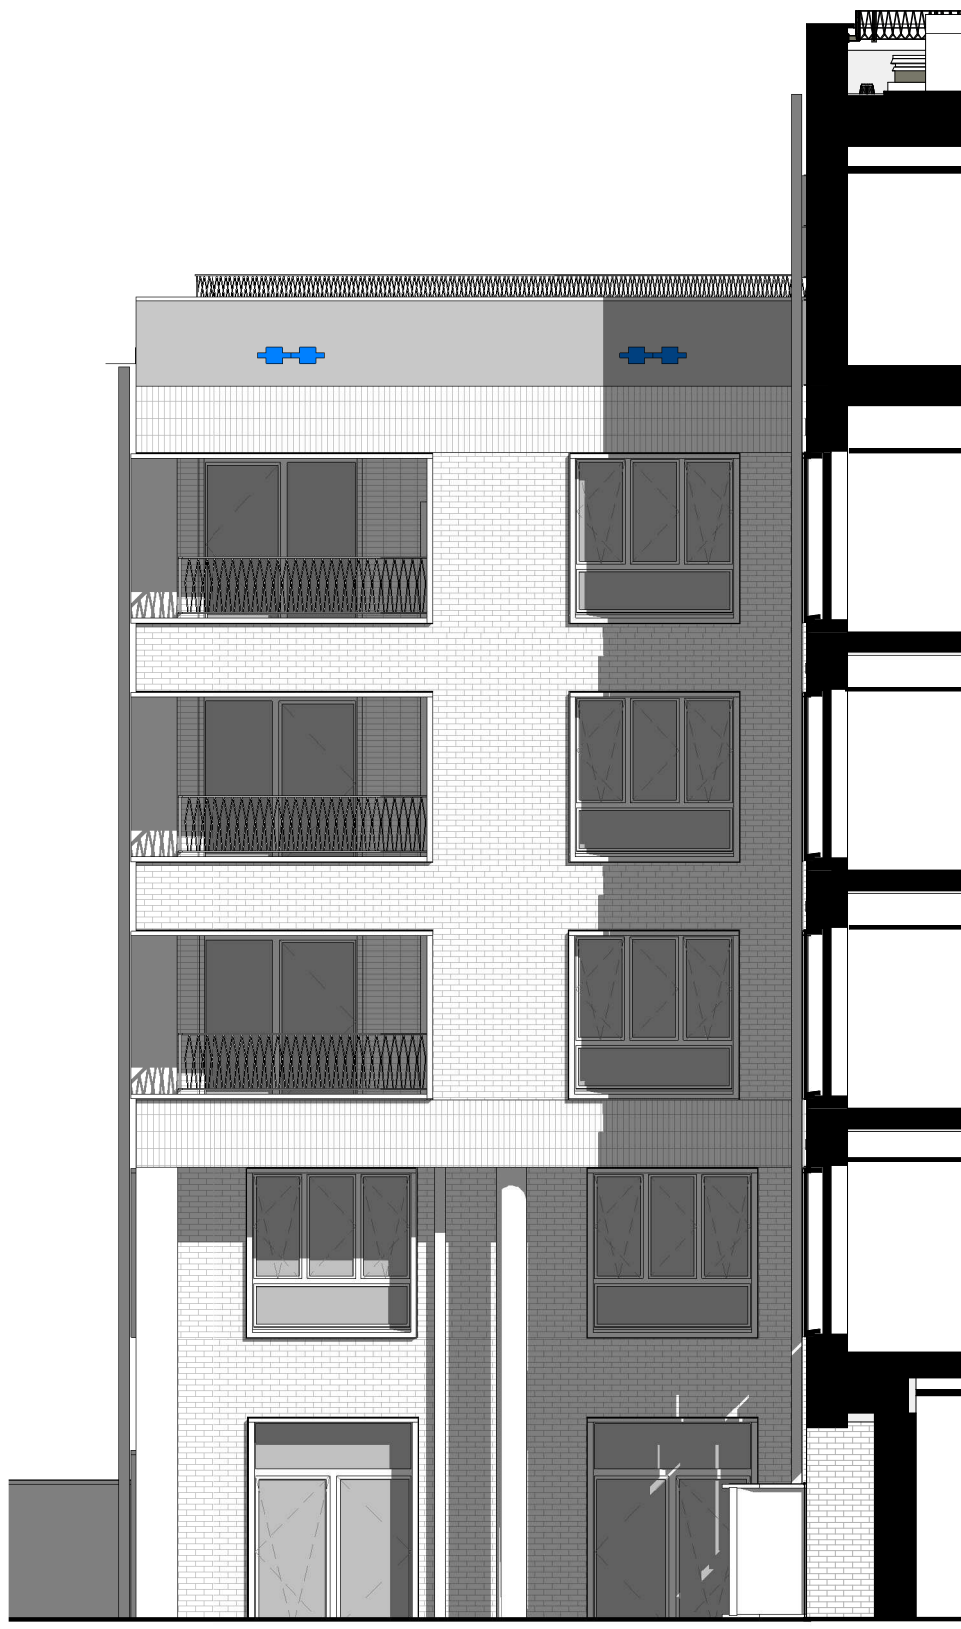

1 East Elevation (Courtyard) - Planning  
1 : 100



2 North Elevation (Courtyard) - Planning  
1 : 100



3 East Elevation (Courtyard) - Planning  
1 : 100




4 South Elevation (Courtyard) - Planning  
1 : 100



5 West Elevation (Courtyard) - Planning  
1 : 100



6 South Elevation (Courtyard) - Planning  
1 : 100

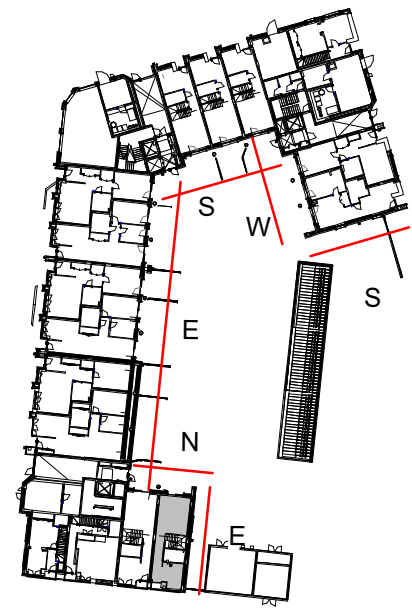

7 Key Plan - Courtyard  
1 : 1000

Copyright Hawkins\Brown Architects  
No implied licence exists. This drawing should not be used to calculate areas for the purposes of valuation. Do not scale this drawing. All dimensions to be checked on the site by the contractor and such dimensions to be their responsibility. All work must comply with relevant British Standards and Building Regulations requirements. Drawing errors and omissions to be reported to the architect. To be read in conjunction with Architect's specification and other consultant information.

Rev	Description	Date
P1	Issued for Planning Condition Discharge	07/06/21

#### Wall Penetration Key

- MVHR Penetration (Drawing Ref: 080404)
- MVHR Penetration (Drawing Ref: 080403)
- Swift Box
- Starling Box
- Sparrow Box
- Black Redstart Box

Block JKL Habitat Boxes	
Type	Count
Black Redstart	10
Starling	5
Sparrow	2
Swift	10
Swift	20
Swift	7

159 St John Street  
London EC1V 4GJ

mail@hawkinsbrown.com  
hawkinsbrown.com

Hawkins\Brown

Project  
Agar Grove Phase 1c  
Block JKL

Drawing  
Courtyard Elevations

Scale @ A0  
As indicated

Date  
June 2021

Drawn By  
FL

Checked By  
JW

Job Number  
1423-C

Status  
S4

Purpose of Issue  
Planning

Drawing No.

Rev

AGV-HBA-JKL-XX-DR-A-080202 P1