



These plans are project and site specific and shall only be used for their intended purpose unless otherwise permitted by written consent of Brian O'Reilly Architects.

All dimensions shown are indicative and must be double checked on site by the contractor. Any inconsistencies found must be reported to Brian O'Reilly Architects.

DO NOT SCALE FROM THE DRAWINGS.

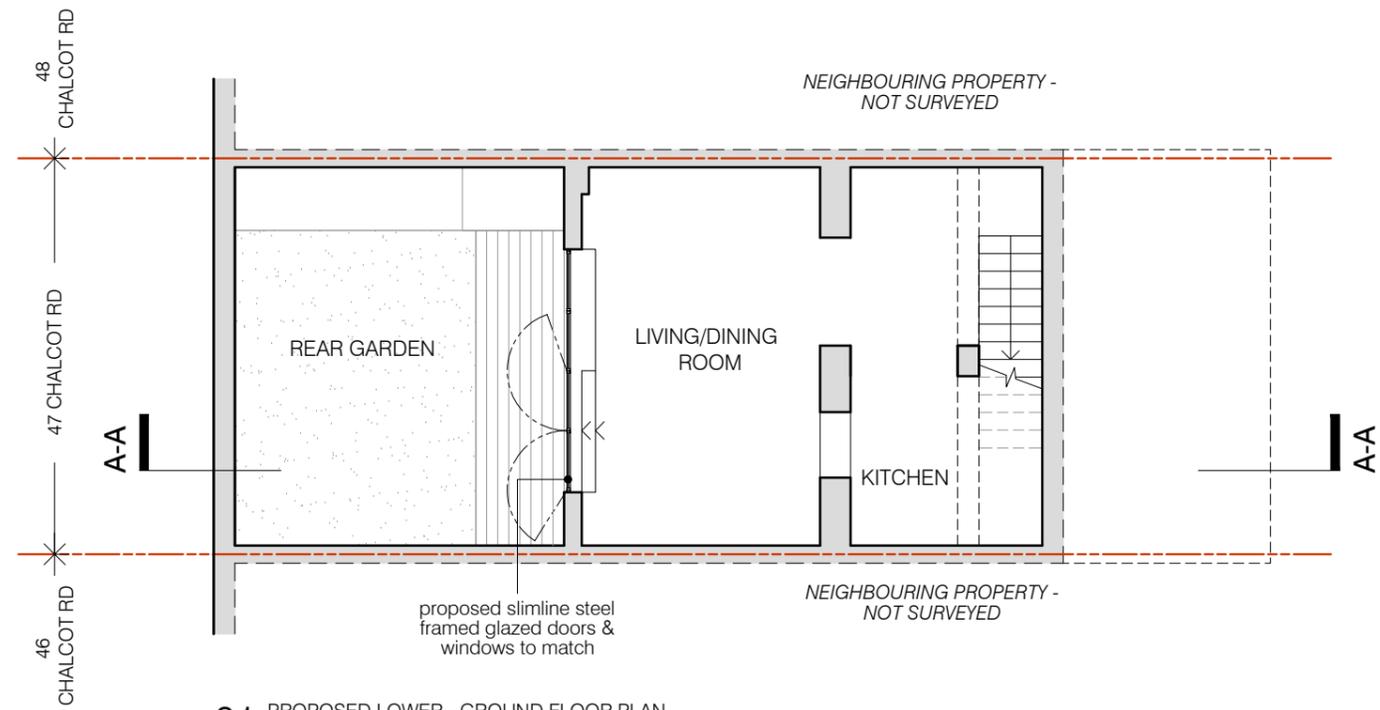

01 PROPOSED LOWER - GROUND FLOOR PLAN
scale 1:100

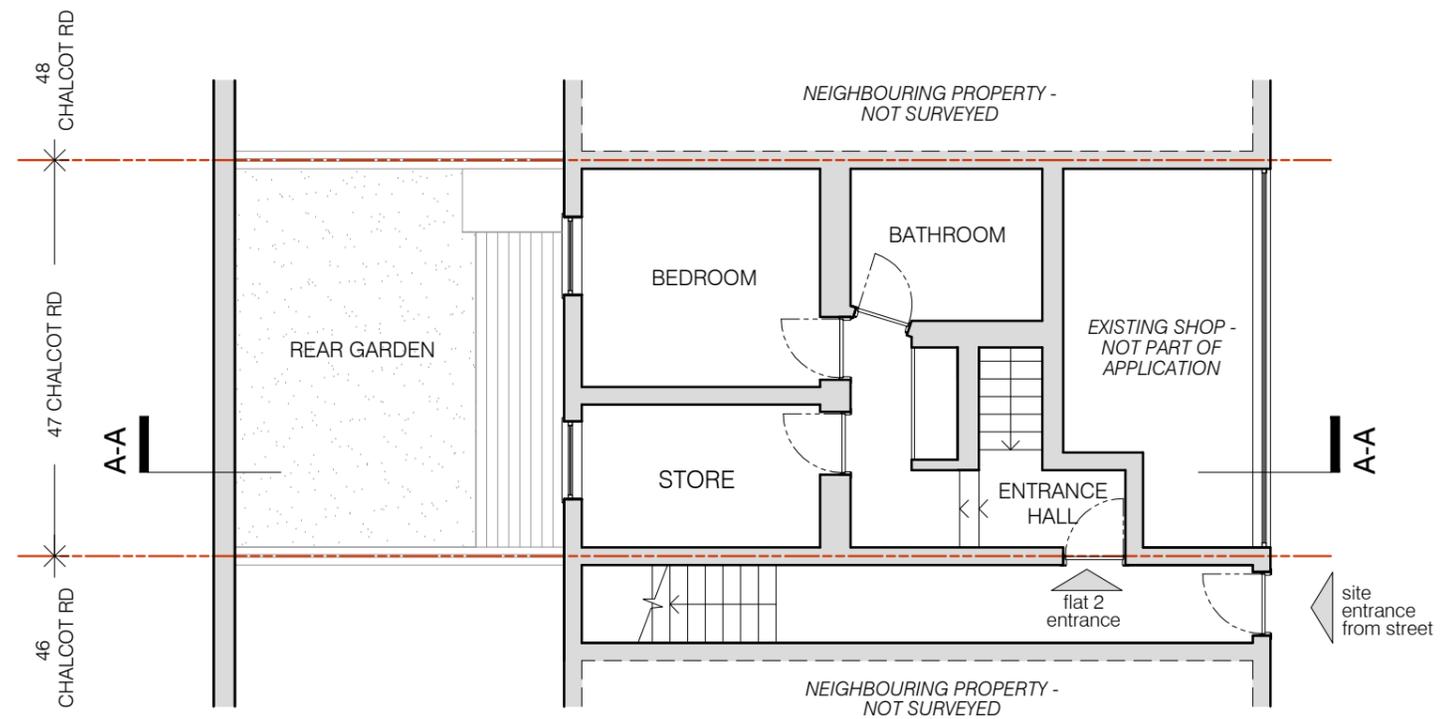


02 PROPOSED GROUND FLOOR PLAN
scale 1:100




project
47 CHALCOT ROAD, LONDON NW1 8LS

BRIAN O'REILLY ARCHITECTS
31 Oval Road, London, NW1 7EA +44 (0)20 7267 1184
www.brianoreillyarchitects.com mail@brianoreillyarchitects.com

REV. A - rear doors	17.01.2022
status / number	scale
PROPOSED/530-101-P	1:100 @ A3
drawing	date
PROPOSED LG & GROUND FLOOR PLAN	04.10.2021

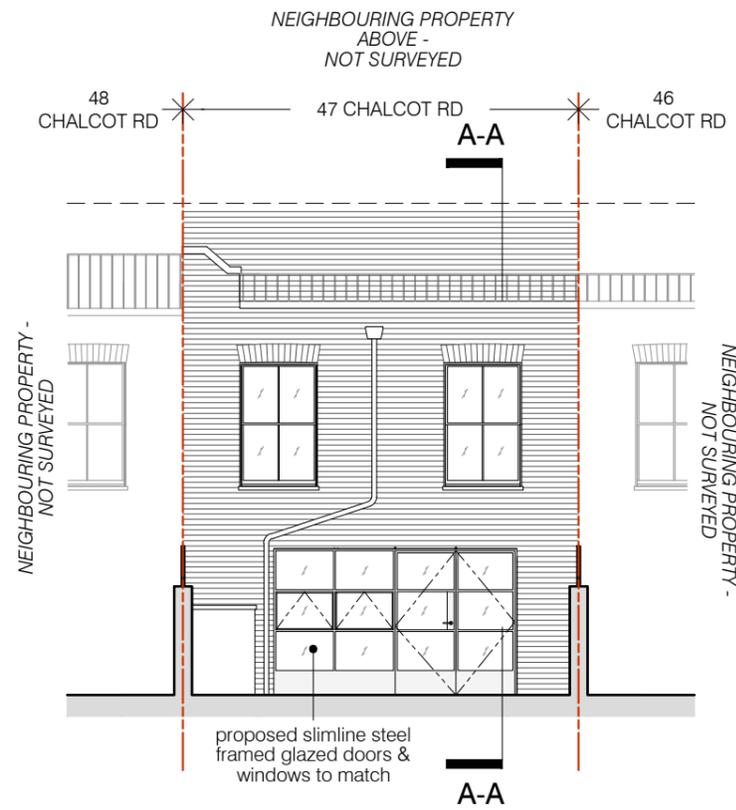

01 PROPOSED REAR ELEVATION
scale 1:100

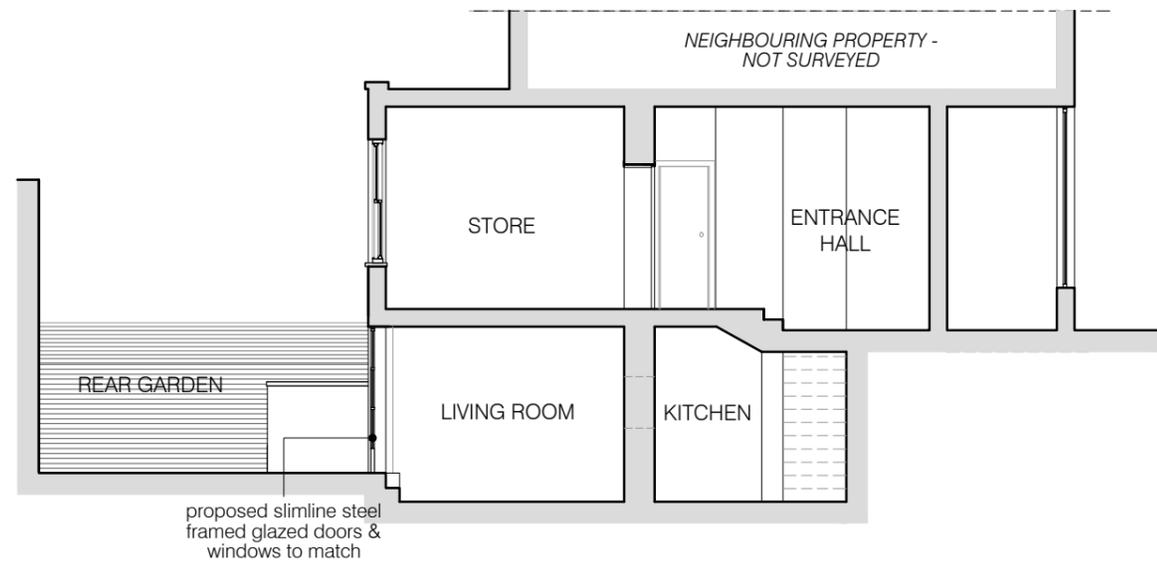

02 PROPOSED SECTION A-A
scale 1:100



project
47 CHALCOT ROAD, LONDON NW1 8LS


BRIAN O'REILLY ARCHITECTS
31 Oval Road, London, NW1 7EA +44 (0)20 7267 1184
www.brianoreillyarchitects.com mail@brianoreillyarchitects.com

REV. A - rear doors	17.01.2022
status / number	scale
PROPOSED/530-200-P	1:100 @ A3
drawing	date
PROPOSED REAR ELEVATION & SECTION	04.10.2021


These plans are project and site specific and shall only be used for their intended purpose unless otherwise permitted by written consent of Brian O'Reilly Architects.

All dimensions shown are indicative and must be double checked on site by the contractor. Any inconsistencies found must be reported to Brian O'Reilly Architects.


DO NOT SCALE FROM THE DRAWINGS.

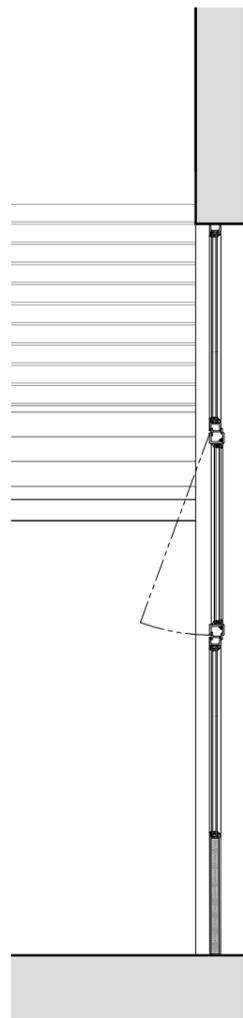


01 PROPOSED SECTION X-X
scale 1:20

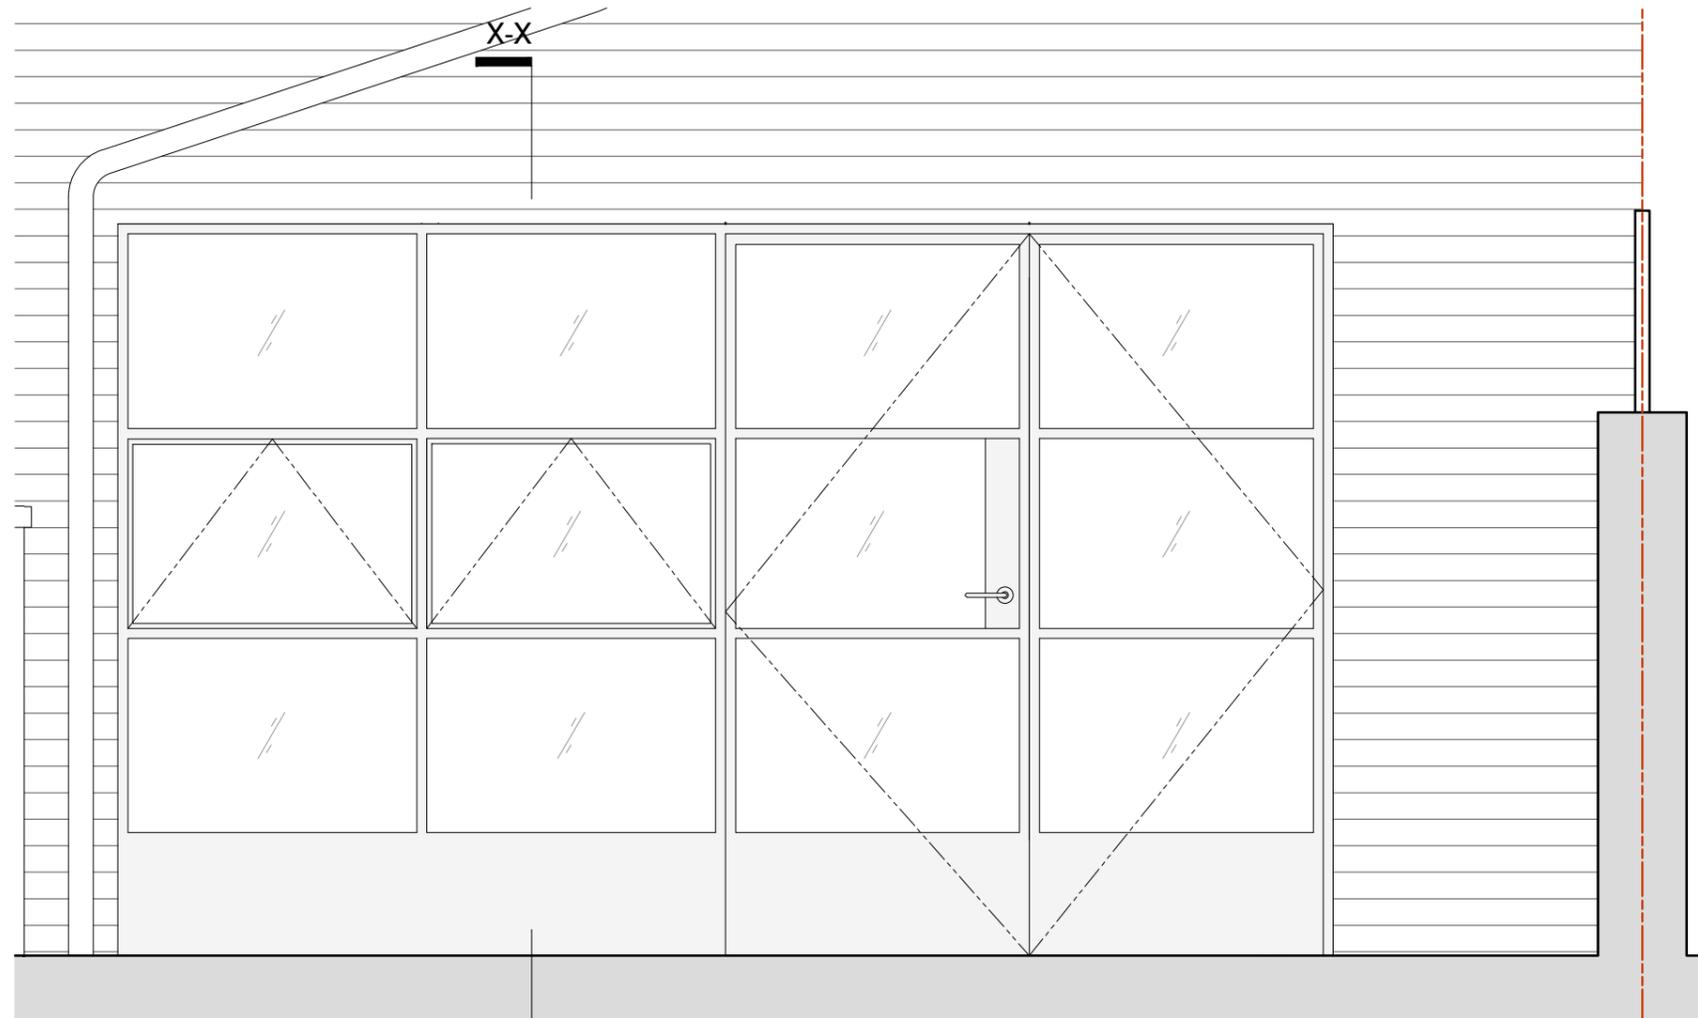

02 PROPOSED ELEVATION
scale 1:20

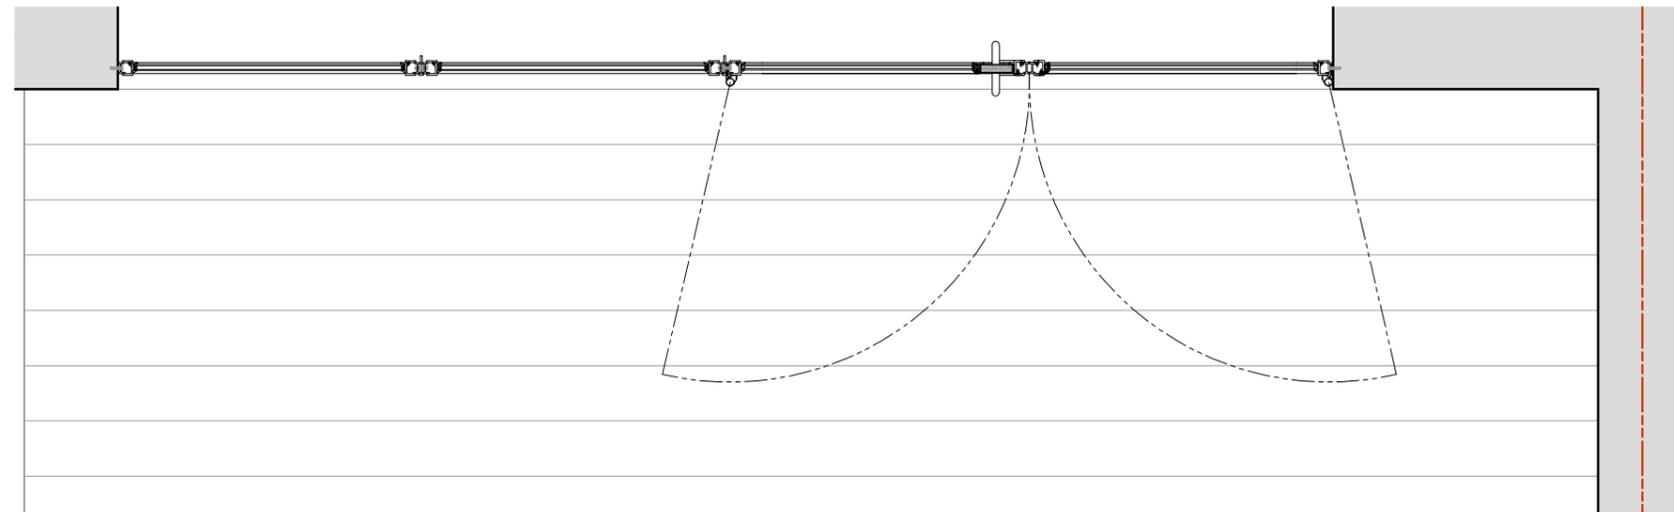

03 PROPOSED PLAN
scale 1:20

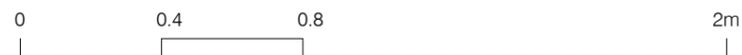

project
47 CHALCOT ROAD, LONDON NW1 8LS

BRIAN O'REILLY ARCHITECTS
31 Oval Road, London, NW1 7EA +44 (0)20 7267 1184
www.brianoreillyarchitects.com mail@brianoreillyarchitects.com

REV. A - rear doors	17.01.2022
status / number	scale
PROPOSED/530-500-P	1:20 @ A3
drawing	date
PROPOSED DOORS & WINDOWS DETAILS	04.10.2021