




B1-Plan. Proposed
1 : 100

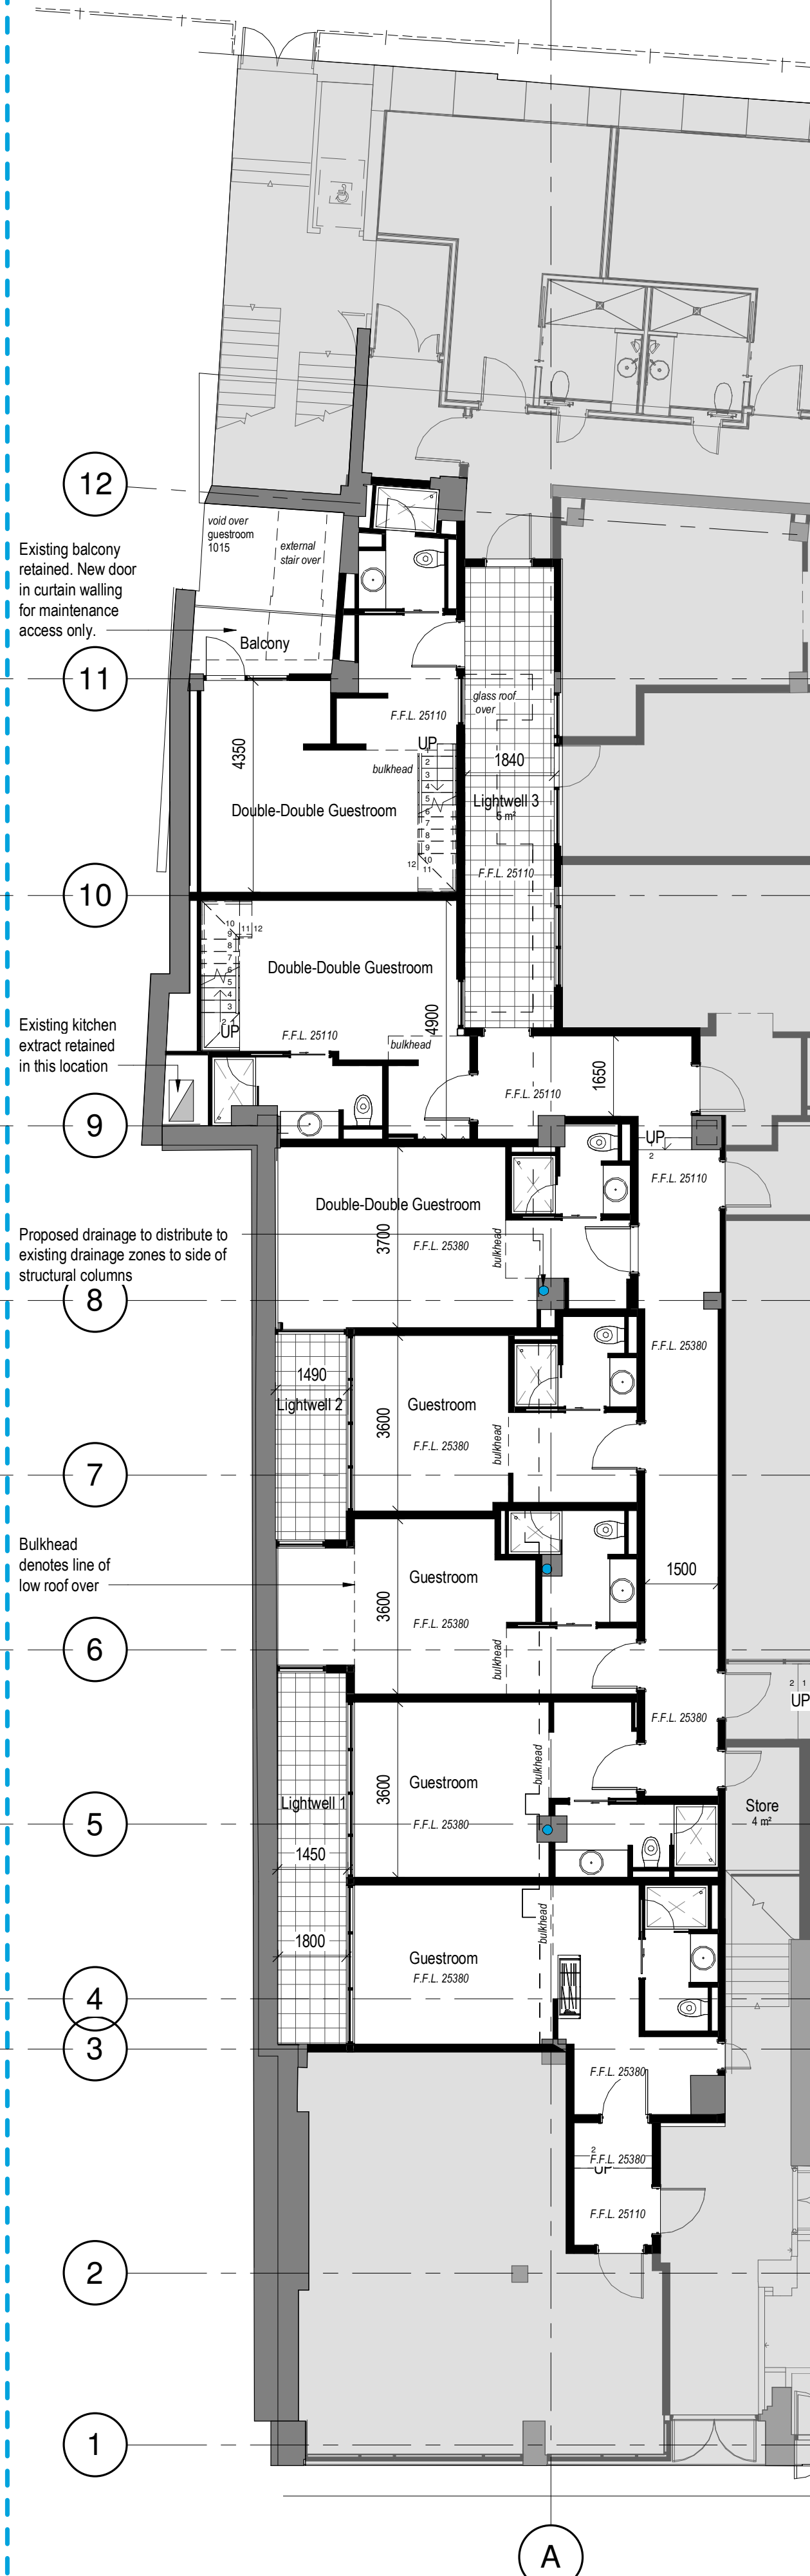

00-Plan. Proposed
1 : 100

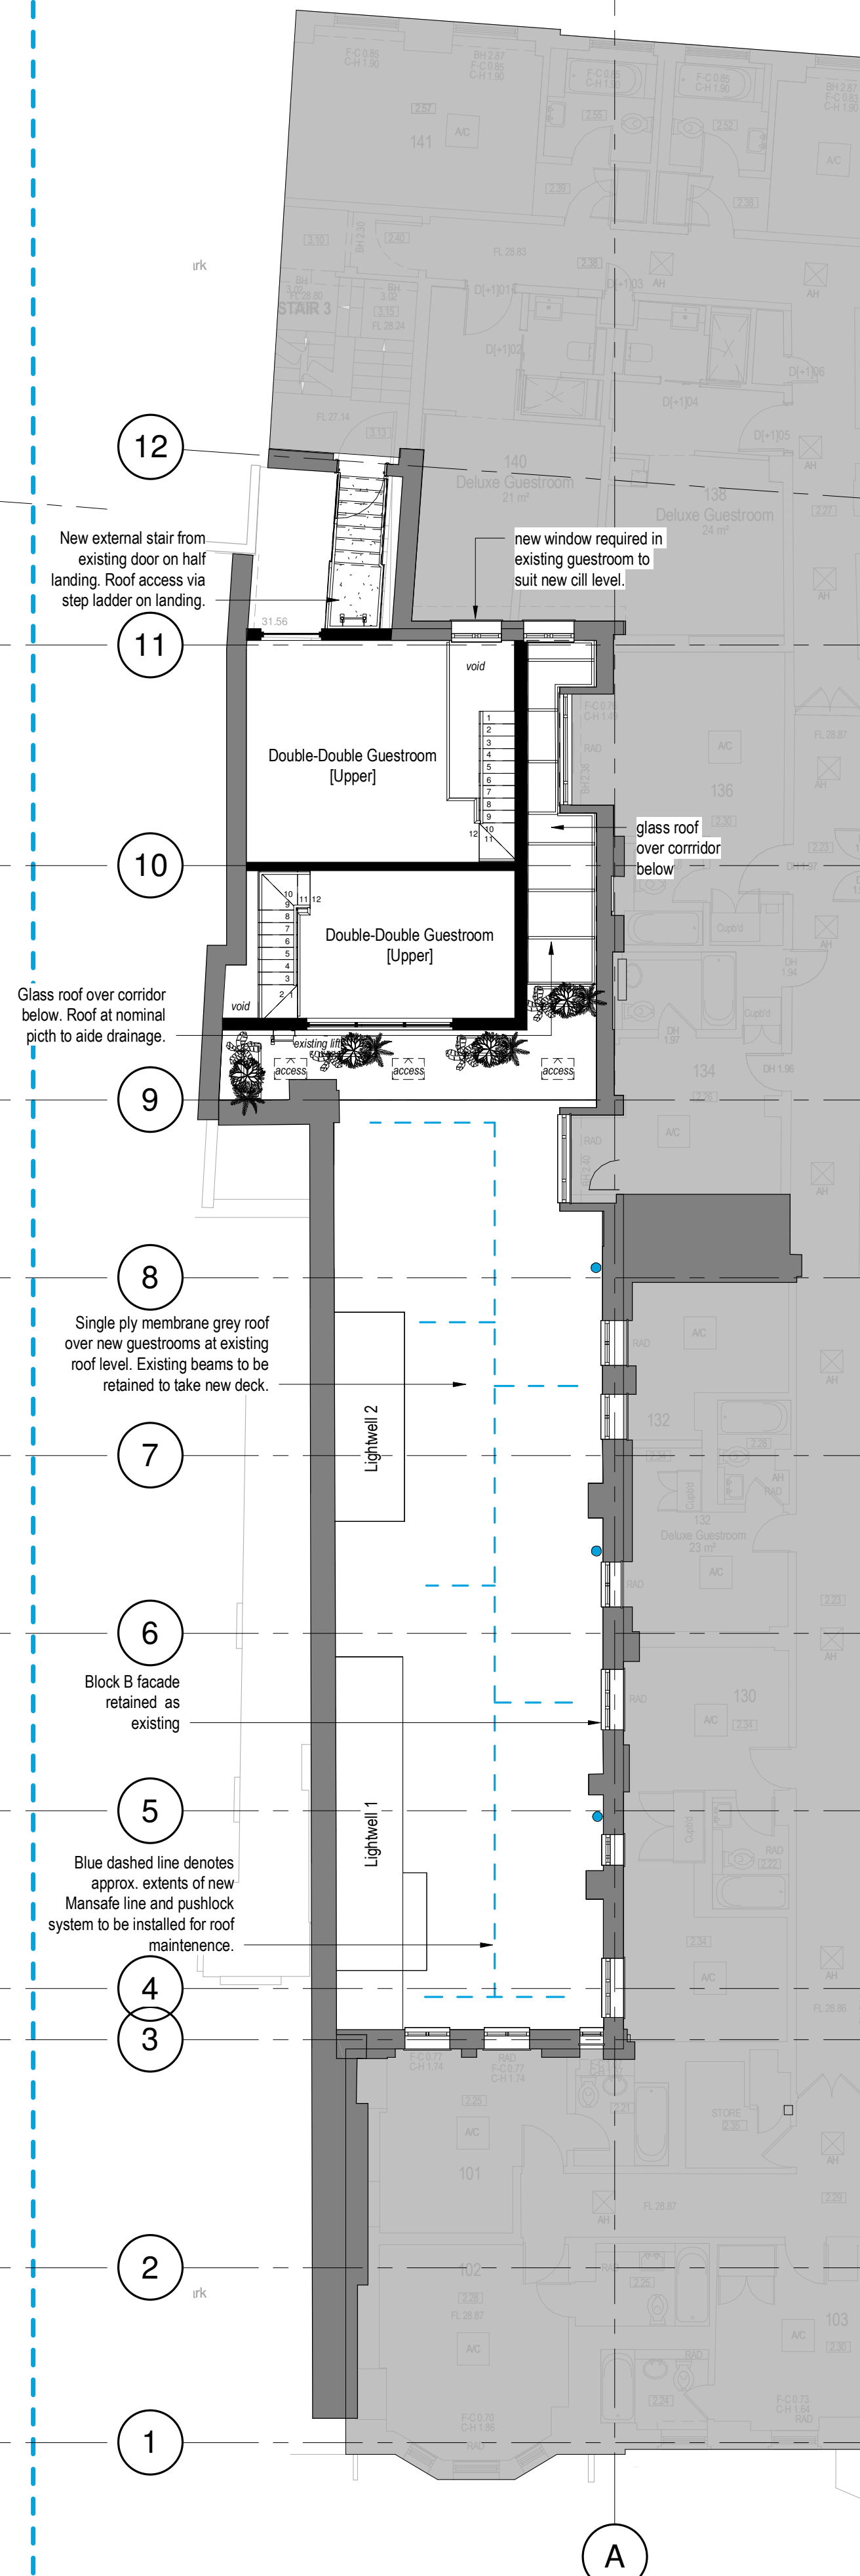

D1-Plan. Proposed
1 : 100

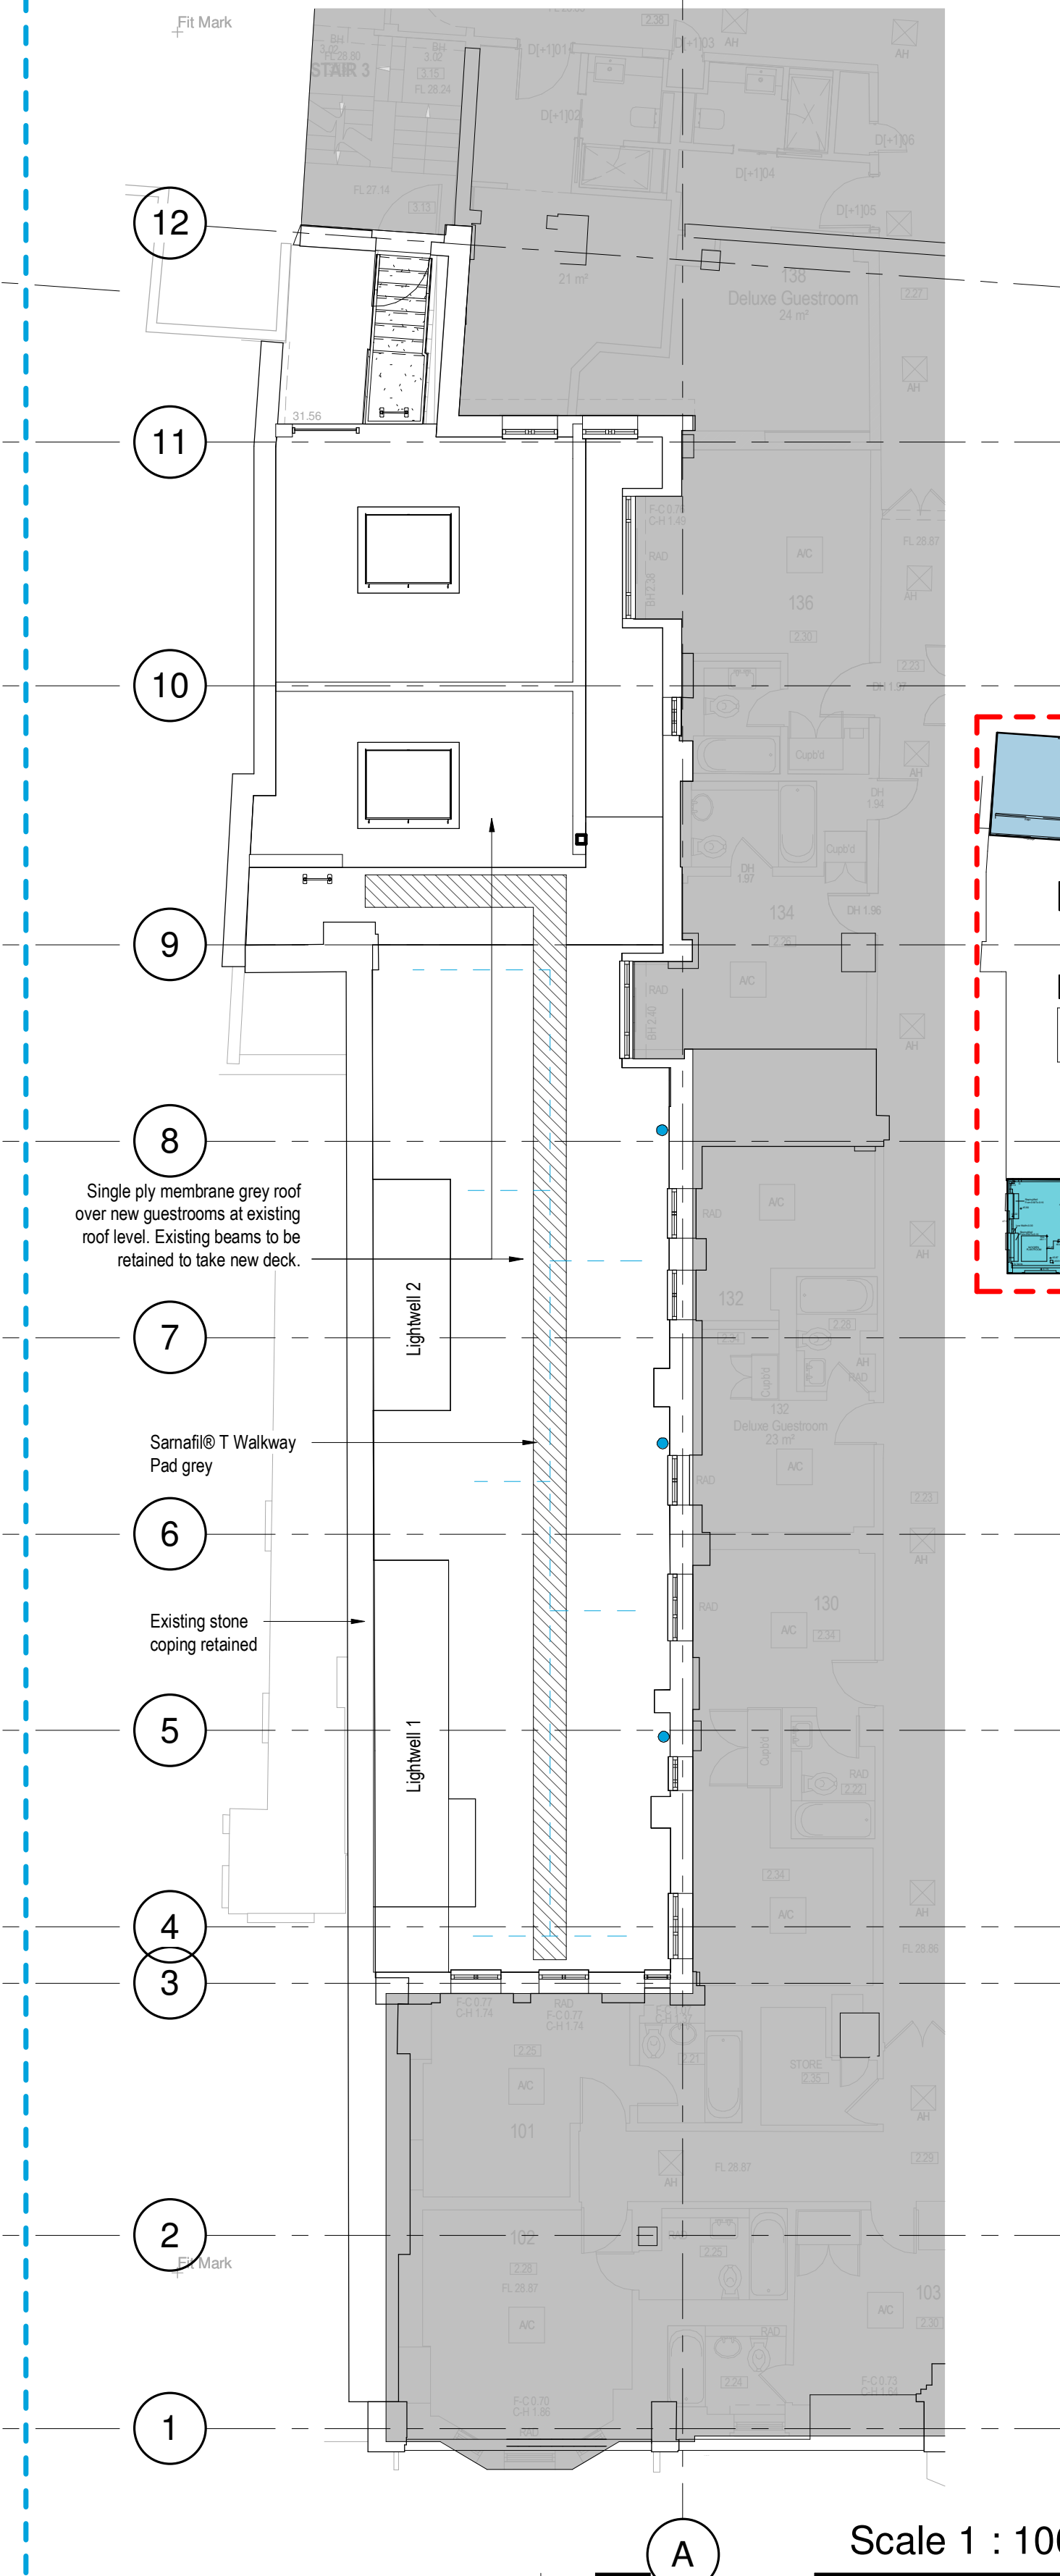



Roof Plan. Proposed
1 : 100



Example photograph of typical roof material finish, inline with existing hotel roof finish

NOTES:
Do not scale from this drawing.
Dimensions to be site checked by Contractor working only from grid and figured dimensions and cross checked with all other relevant drawings. Any discrepancies to be reported to the Architect prior to construction. The title, copyright and information in this document is the property of Morrison Design Ltd. Chartered Architects.

- Drawing Notes**
1. Coordinate all work with architectural and engineer's drawings and specifications.
 2. Do not scale drawings.
 3. Work shall include all required permits, labour, materials, and equipment to complete all work indicated on drawings and as necessary for a complete project.
 4. All work shall be done in accordance with applicable codes and standards.
 5. Any discrepancies noted on site are to be reported to the Architect immediately.
 6. All dimensions are in millimetres unless noted otherwise.

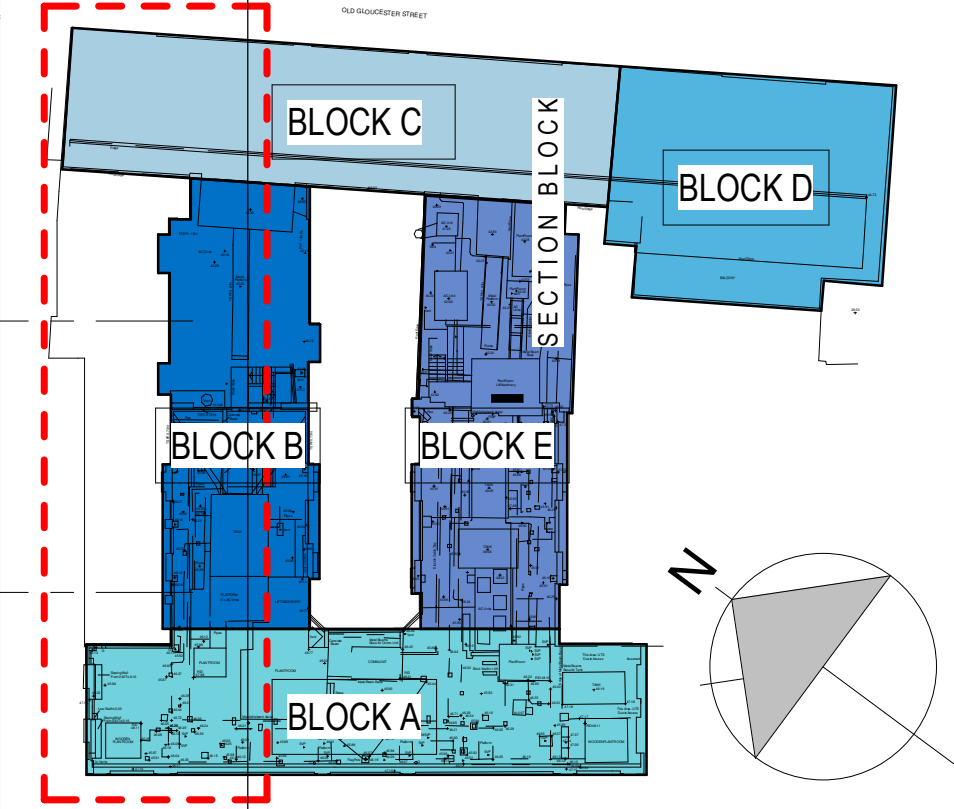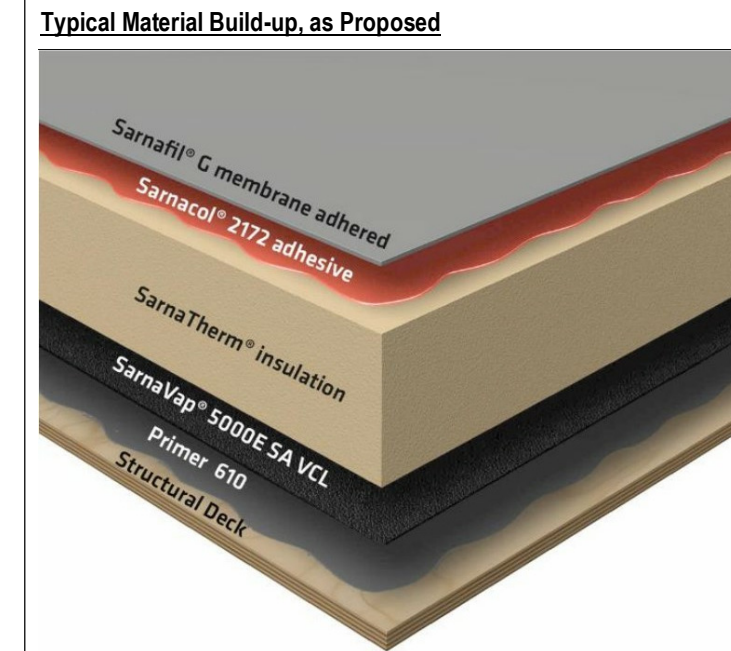

A		Roof detail added	18.01.22
Revision	Description	Date	
MORRISON DESIGN LTD. St Alkmunds House, 103 Belper Road, Derby DE1 3ES T: 01332 363355 E: architect@morrisondesign.co.uk W: morrisondesign.co.uk			
Client		CRIMSON HOTELS	
Project		DOUBLETREE BY HILTON WEST END - PHASE 4	
Title		Proposed Plans	
Drawn by	Checked by	Job Number	
JJ	NC	5019	
Drawing Number	Revision	Scale @ A1	
001	A	As indicated	
File Ref:	Date	Date	
Plotter Settings	25.11.21	Date	
PRELIMINARY			