


Existing Second Floor
Scale 1:50 @ A1

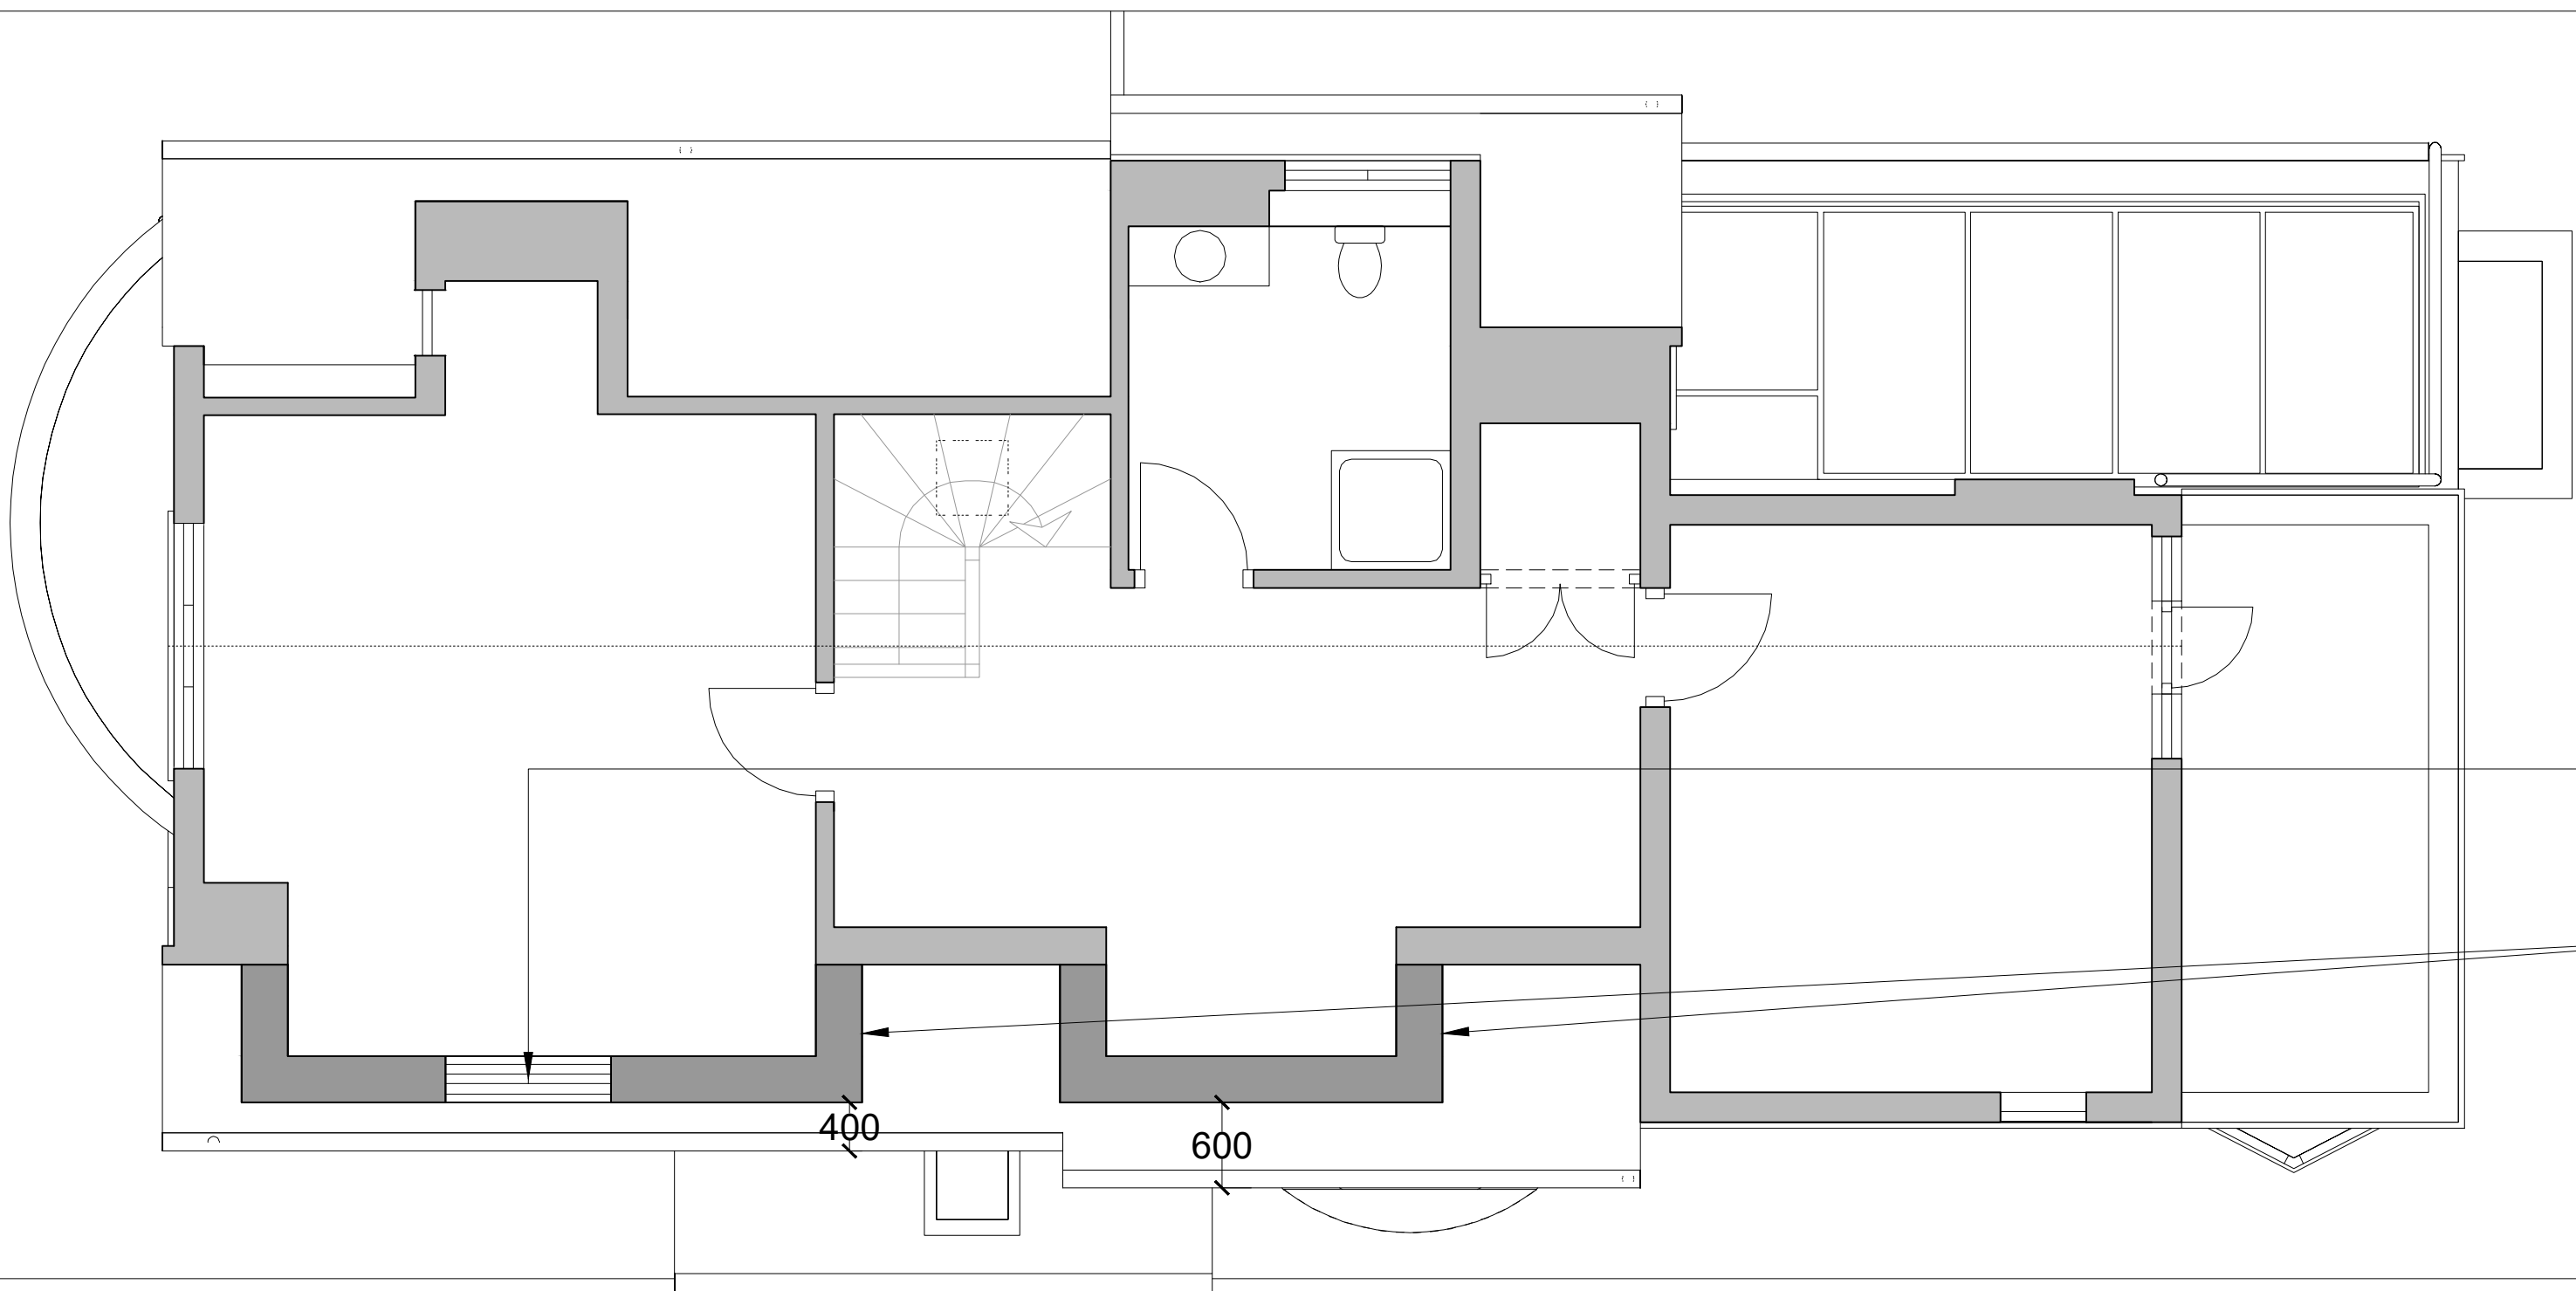

Proposed new high quality and durable
fixed shut timber framed window with
obscured privacy glazing.

Proposed new Dormer, clad in clay tiles to
closely match existing roof as closely as
practically possible.

Proposed Second Floor
Scale 1:50 @ A1

- NOTES
- Do not scale off these drawings. Dimensions govern.
 - All dimensions are given in millimetres (mm) unless otherwise noted.
 - All dimensions shall be verified on site before proceeding with the work contractor before construction and fabrication commences.
 - Workmanship and materials to be accordance with the relevant current British Standard Codes of Practice and the Local Authorities requirements.
 - During construction the contractor shall be responsible for maintaining the structure in a stable condition.
 - These drawings are to be read in conjunction with all other contract documentation and other consultants documentation.
 - If in doubt, ask!

pl-a	18-01-2022	Planning Application	JP
Rev	Date	Reason for Issue	ch'd

ambigram architects

Studio 2.04, 60 Gray's Inn Road
London WC1X 8AQ

© Copyright 2021

www.ambigramarchitects.com
info@ambigramarchitects.com

ambigram architects ltd

44 Platt's Lane

Project

Second Floor

Title

Camden
NW3 7NT

aa_a2135

Job number

January 2022

Date

aa_a2135_s_p-1003

Drawing no

JP

Drawn



pl-a

Revision


1:50_@A1

1:100_@A3

Scale

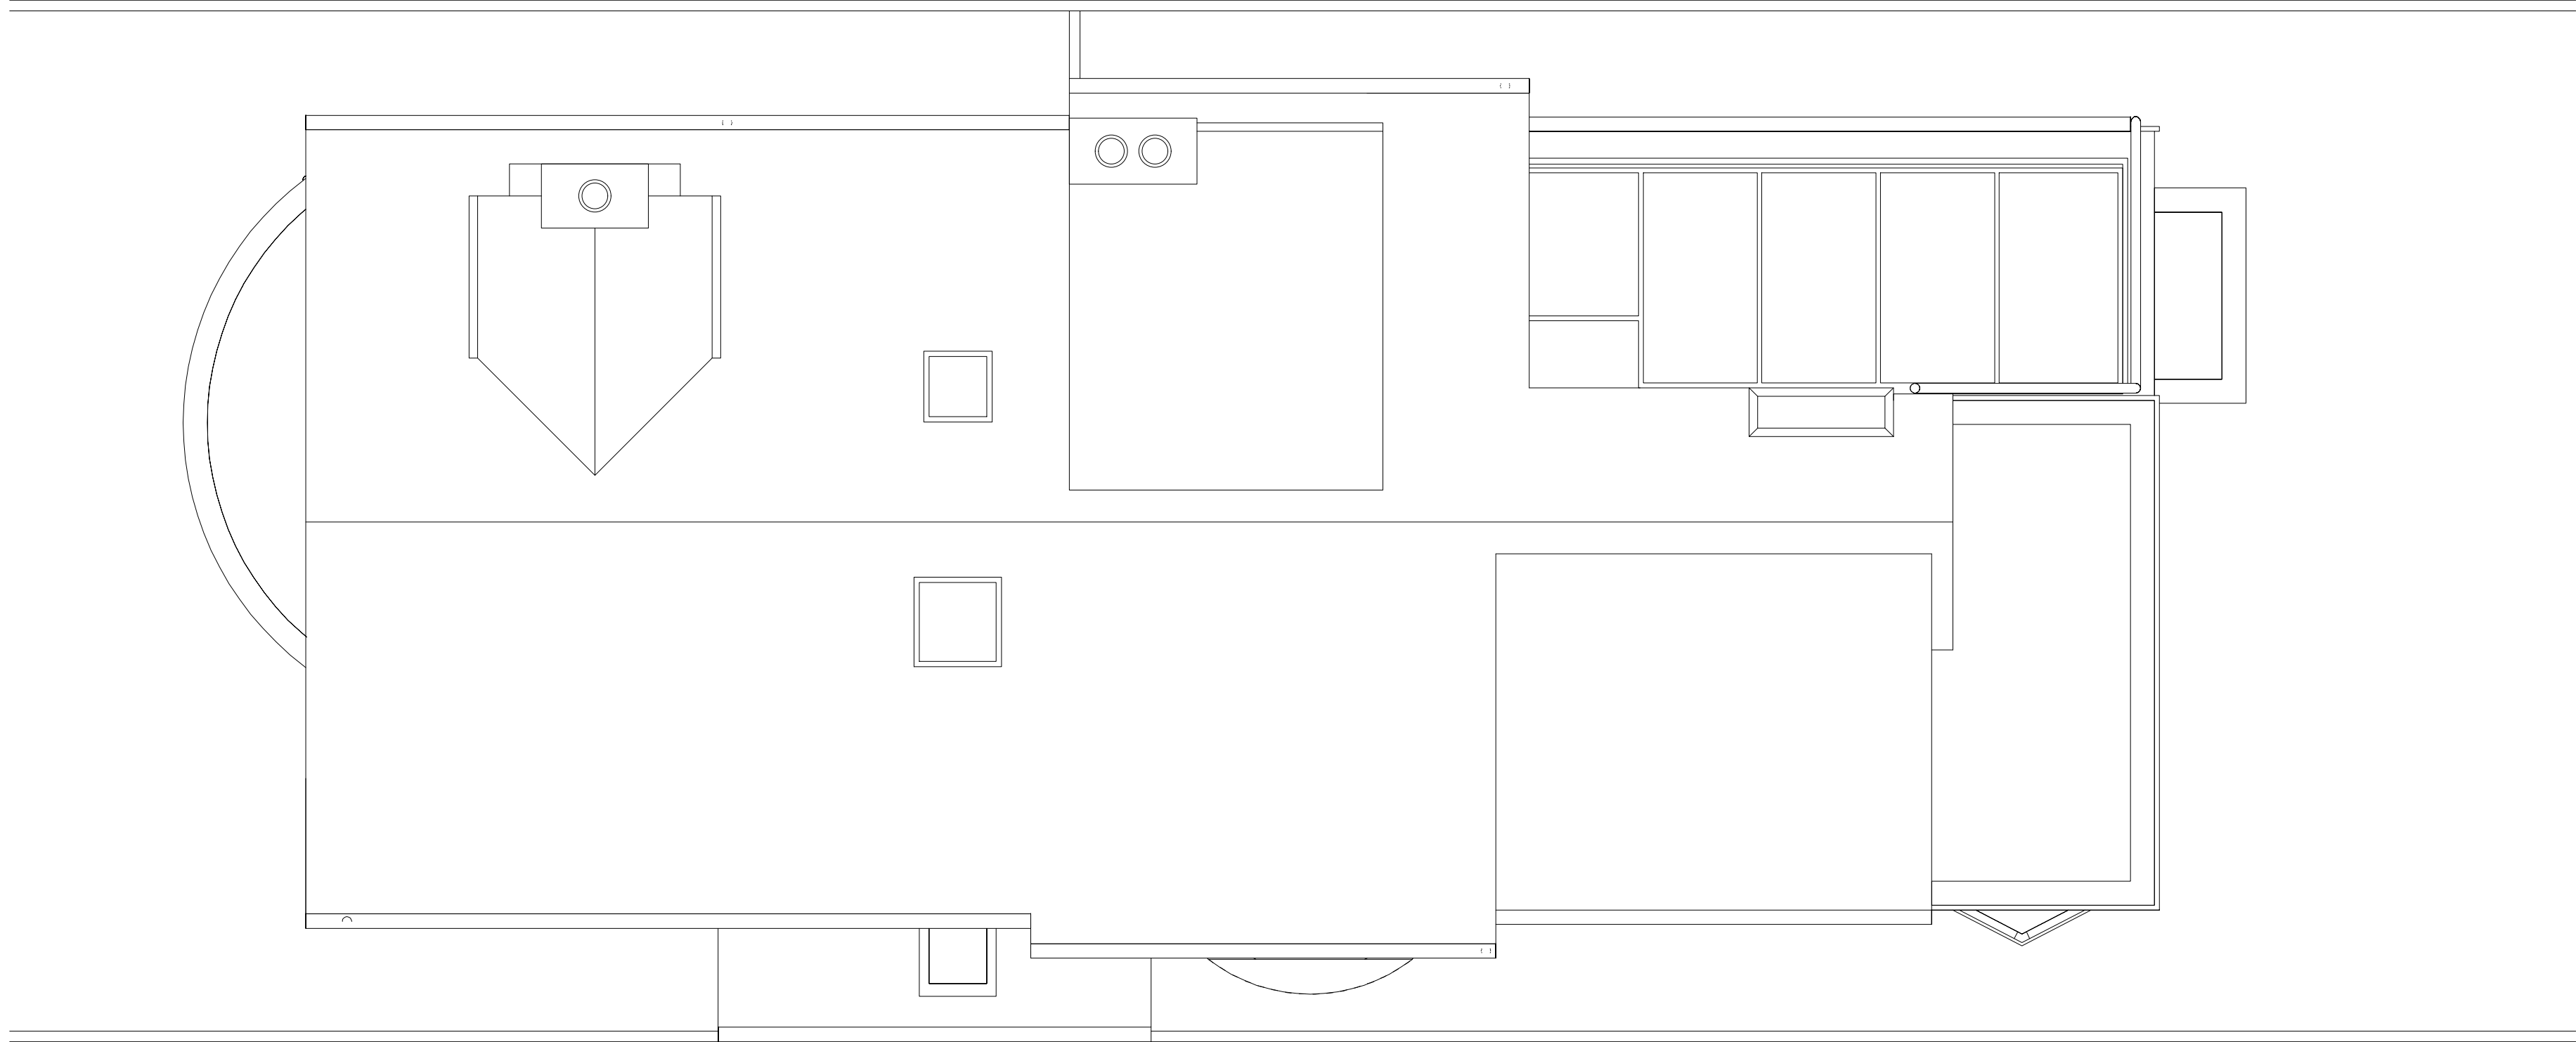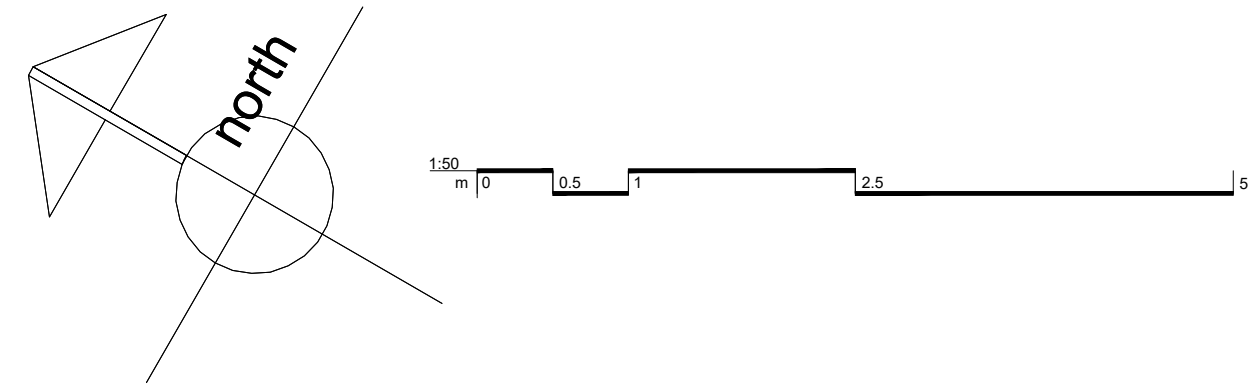

Existing Roof Plan
Scale 1:50 @ A1

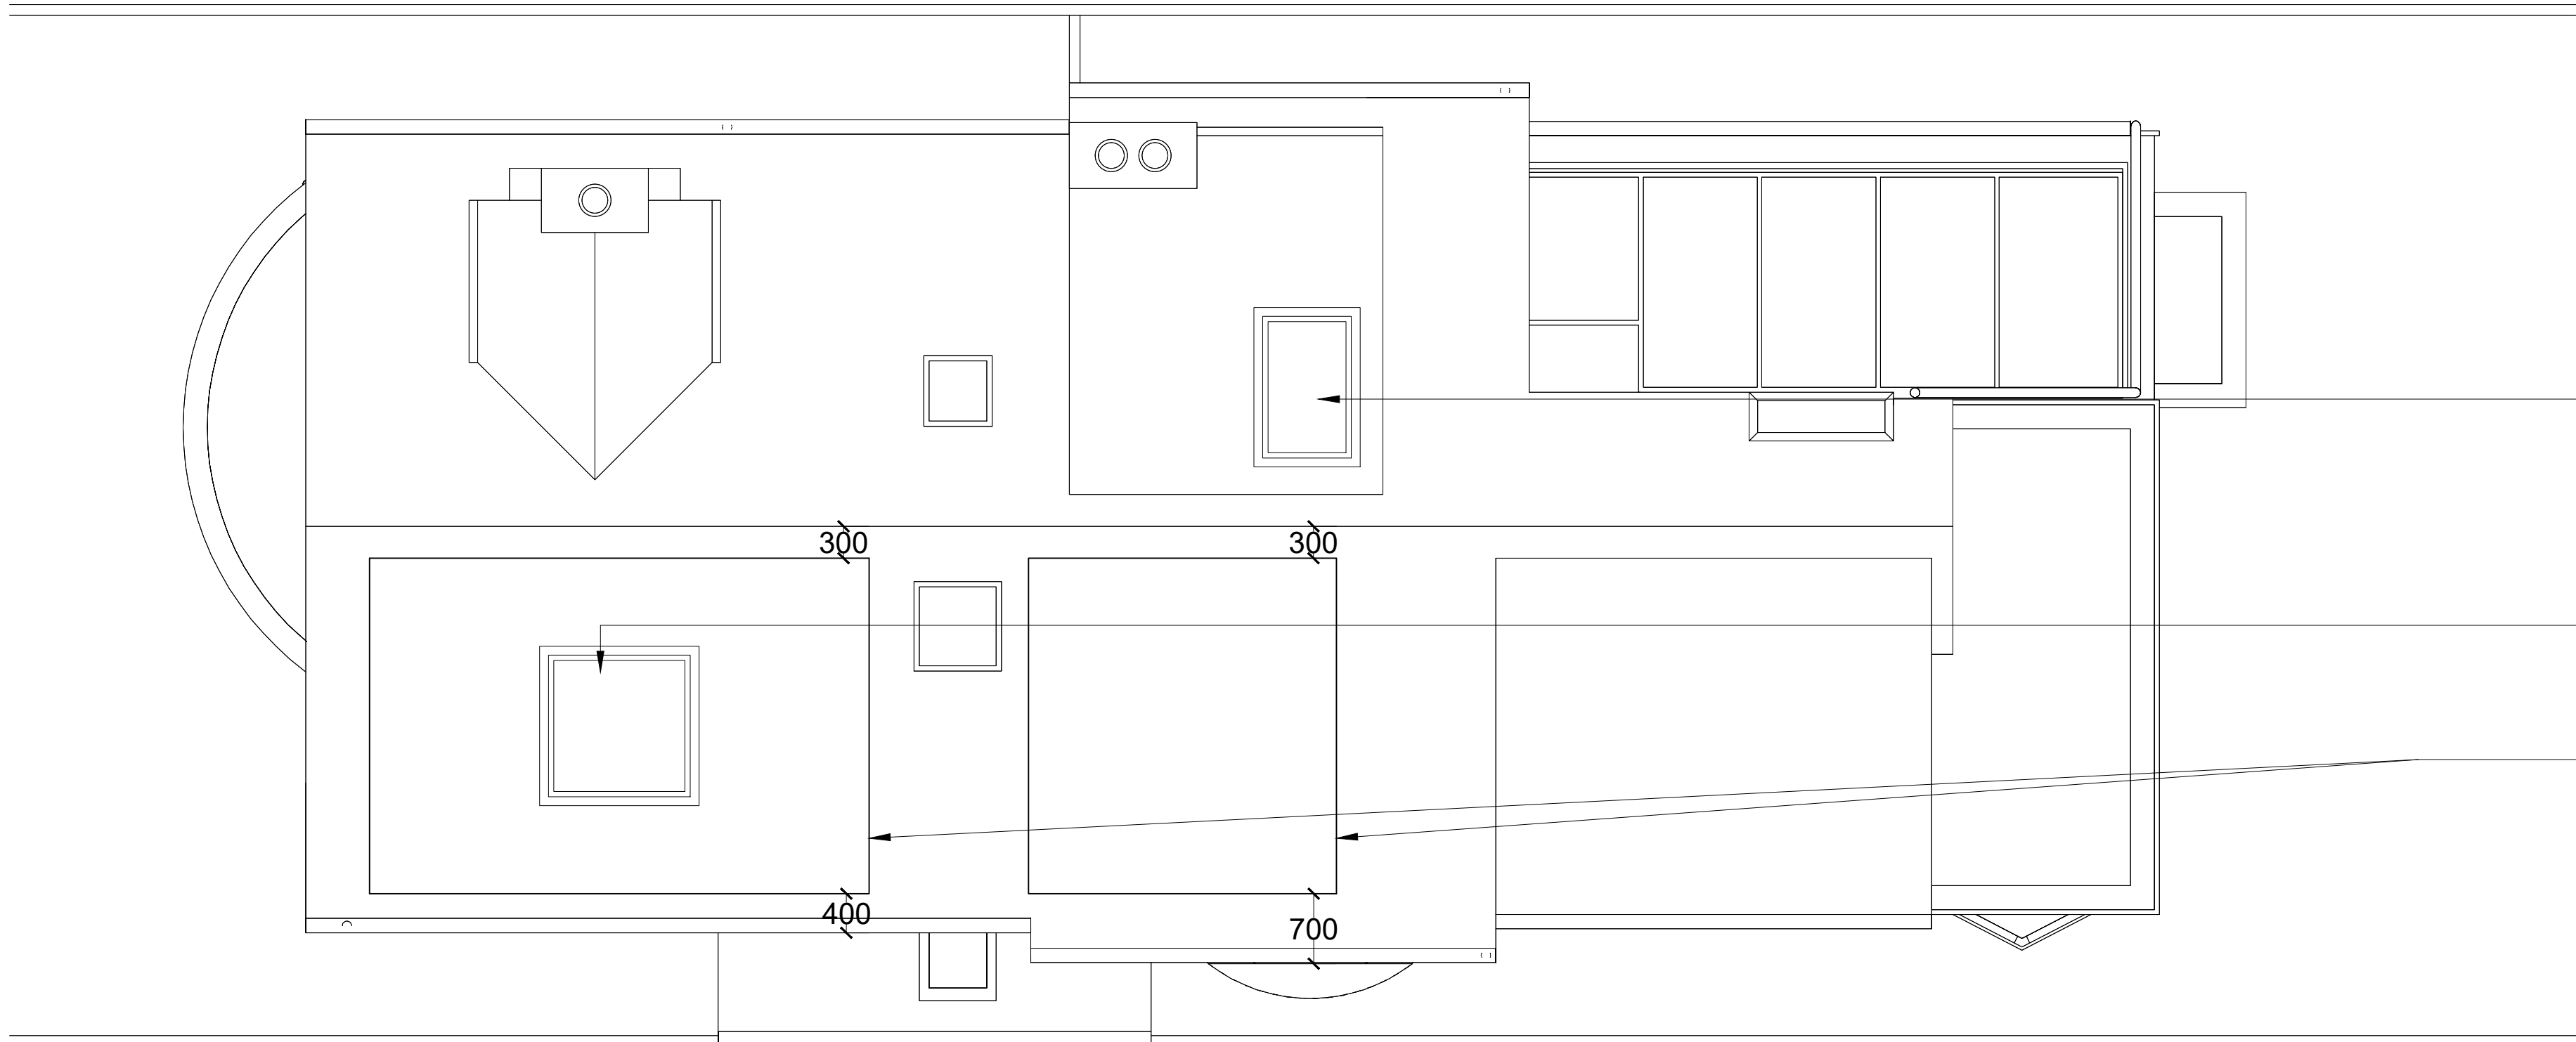

Proposed new high quality and durable plateau conservation rooflights by the rooflight company.

Proposed new high quality and durable plateau conservation rooflights by the rooflight company.

Proposed new Dormer, clad in clay tiles to closely match existing roof as closely as practically possible.

Proposed Roof Plan
Scale 1:50 @ A1

- NOTES
- Do not scale off these drawings. Dimensions govern.
 - All dimensions are given in millimetres (mm) unless otherwise noted.
 - All dimensions shall be verified on site before proceeding with the work contractor before construction and fabrication commences.
 - Workmanship and materials to be accordance with the relevant current British Standard Codes of Practice and the Local Authorities requirements.
 - During construction the contractor shall be responsible for maintaining the structure in a stable condition.
 - These drawings are to be read in conjunction with all other contract documentation and other consultants documentation.
 - If in doubt, ask!

pl-a	18-01-2022	Planning Application	JP
Rev	Date	Reason for Issue	ch'd

ambigram architects

Studio 2.04, 60 Gray's Inn Road
London WC1X 8AQ

© Copyright 2021

www.ambigramarchitects.com
info@ambigramarchitects.com

ambigram architects ltd

44 Platt's Lane

Project

Roof

Title

Camden
NW3 7NT

aa_a2135

Job number

January 2022

Date

aa_a2135_s_p-1004

Drawing no

JP

Drawn

pl-a

Revision

1:50_@A1

1:100_@A3


Scale




Existing West Elevation
Scale 1:50 @ A1




Existing North Elevation
Scale 1:50 @ A1

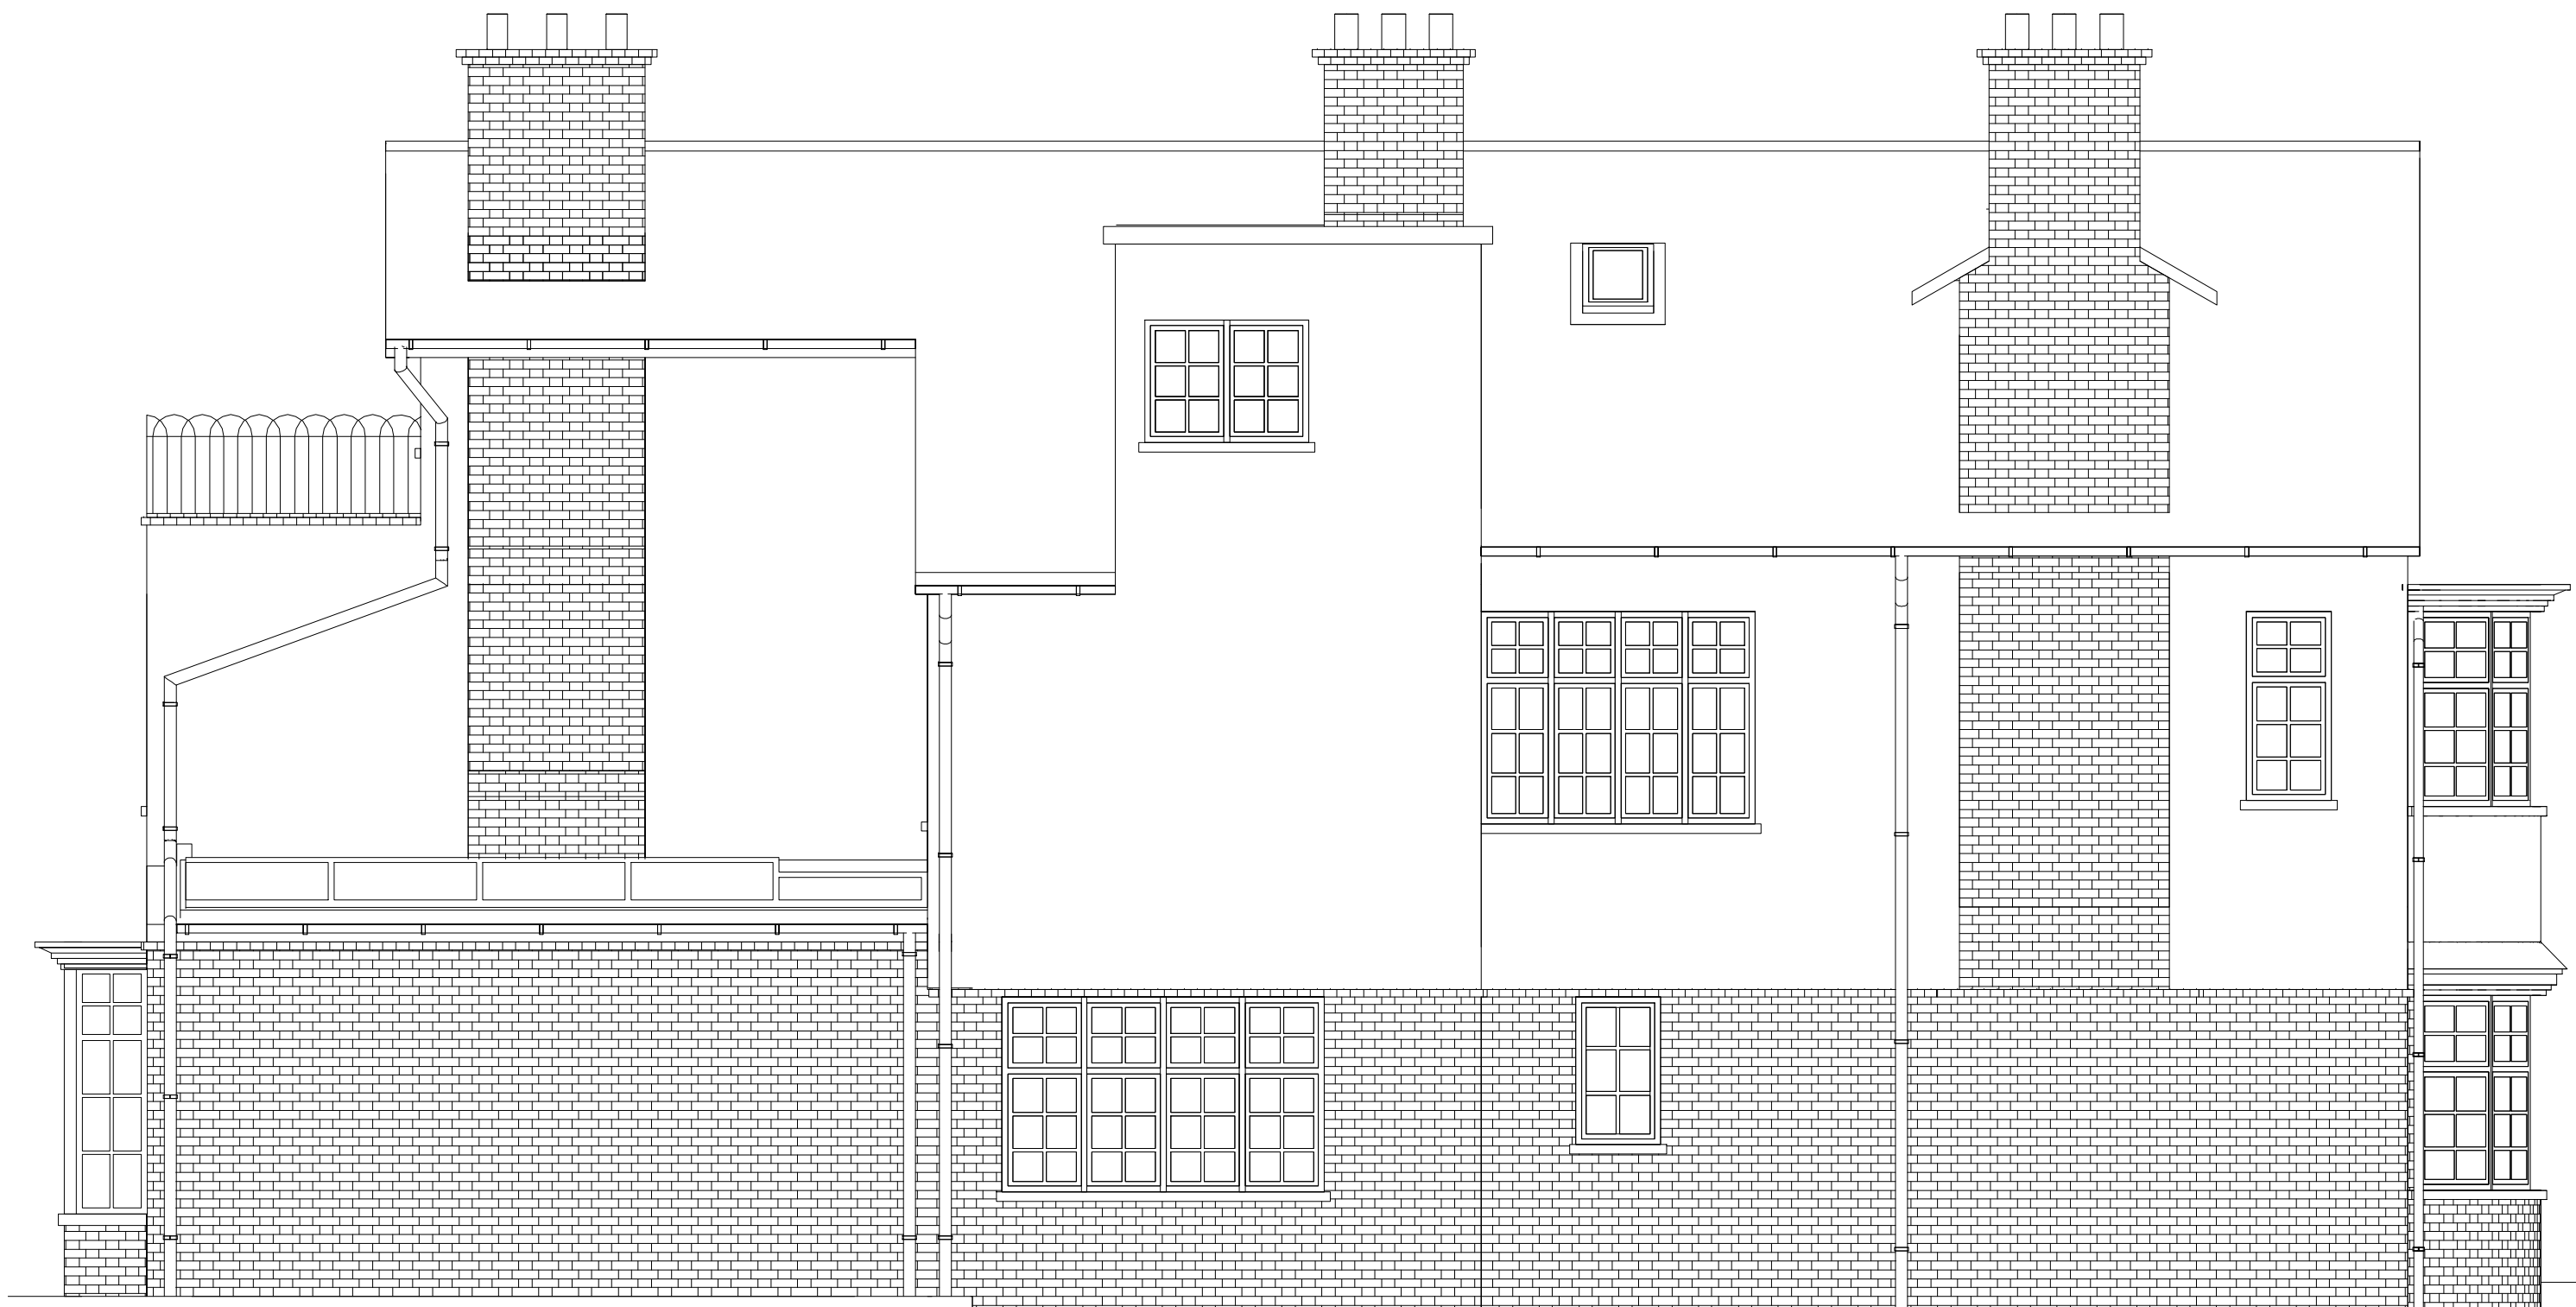

Existing East Elevation
Scale 1:50 @ A1

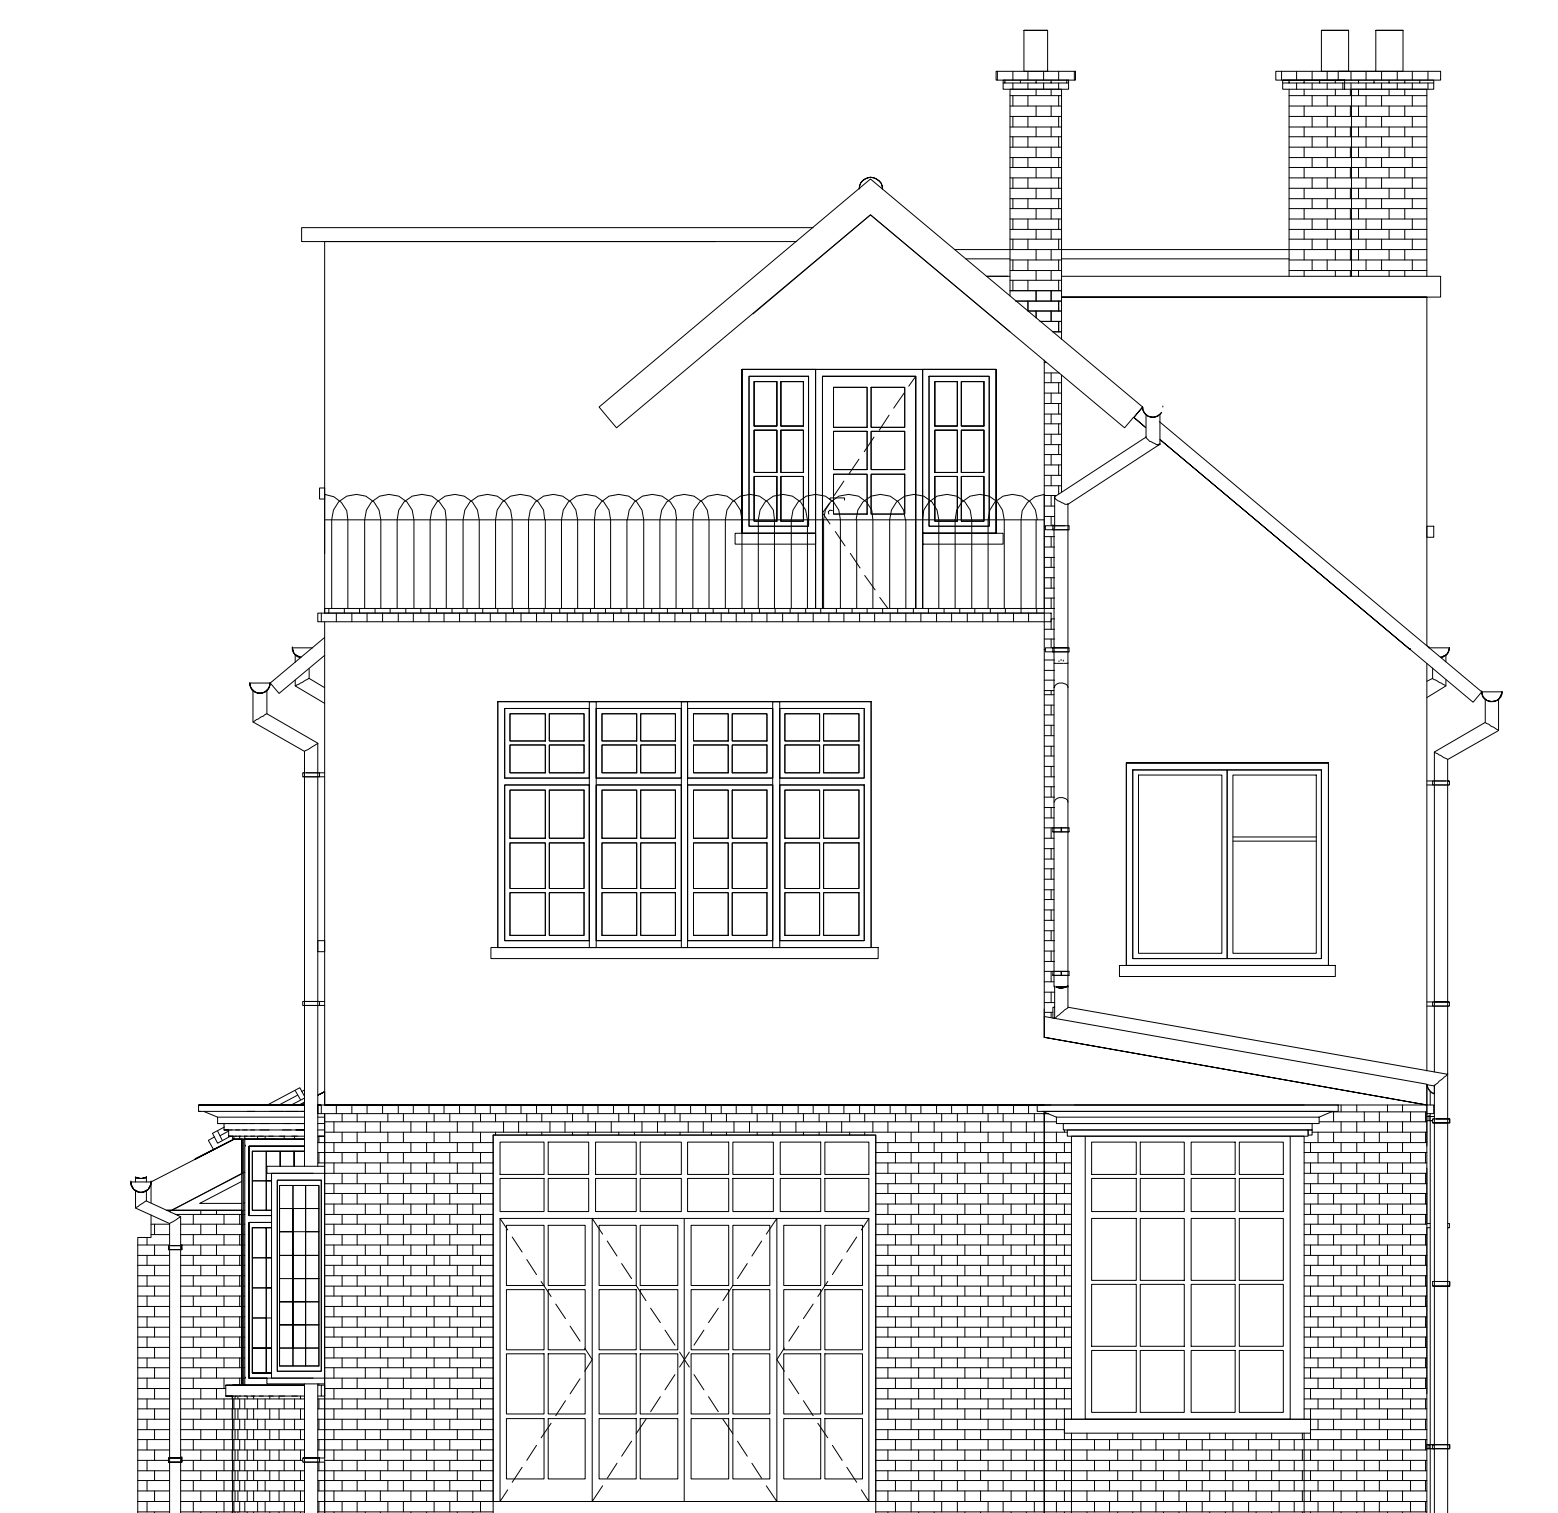

Existing South Elevation
Scale 1:50 @ A1

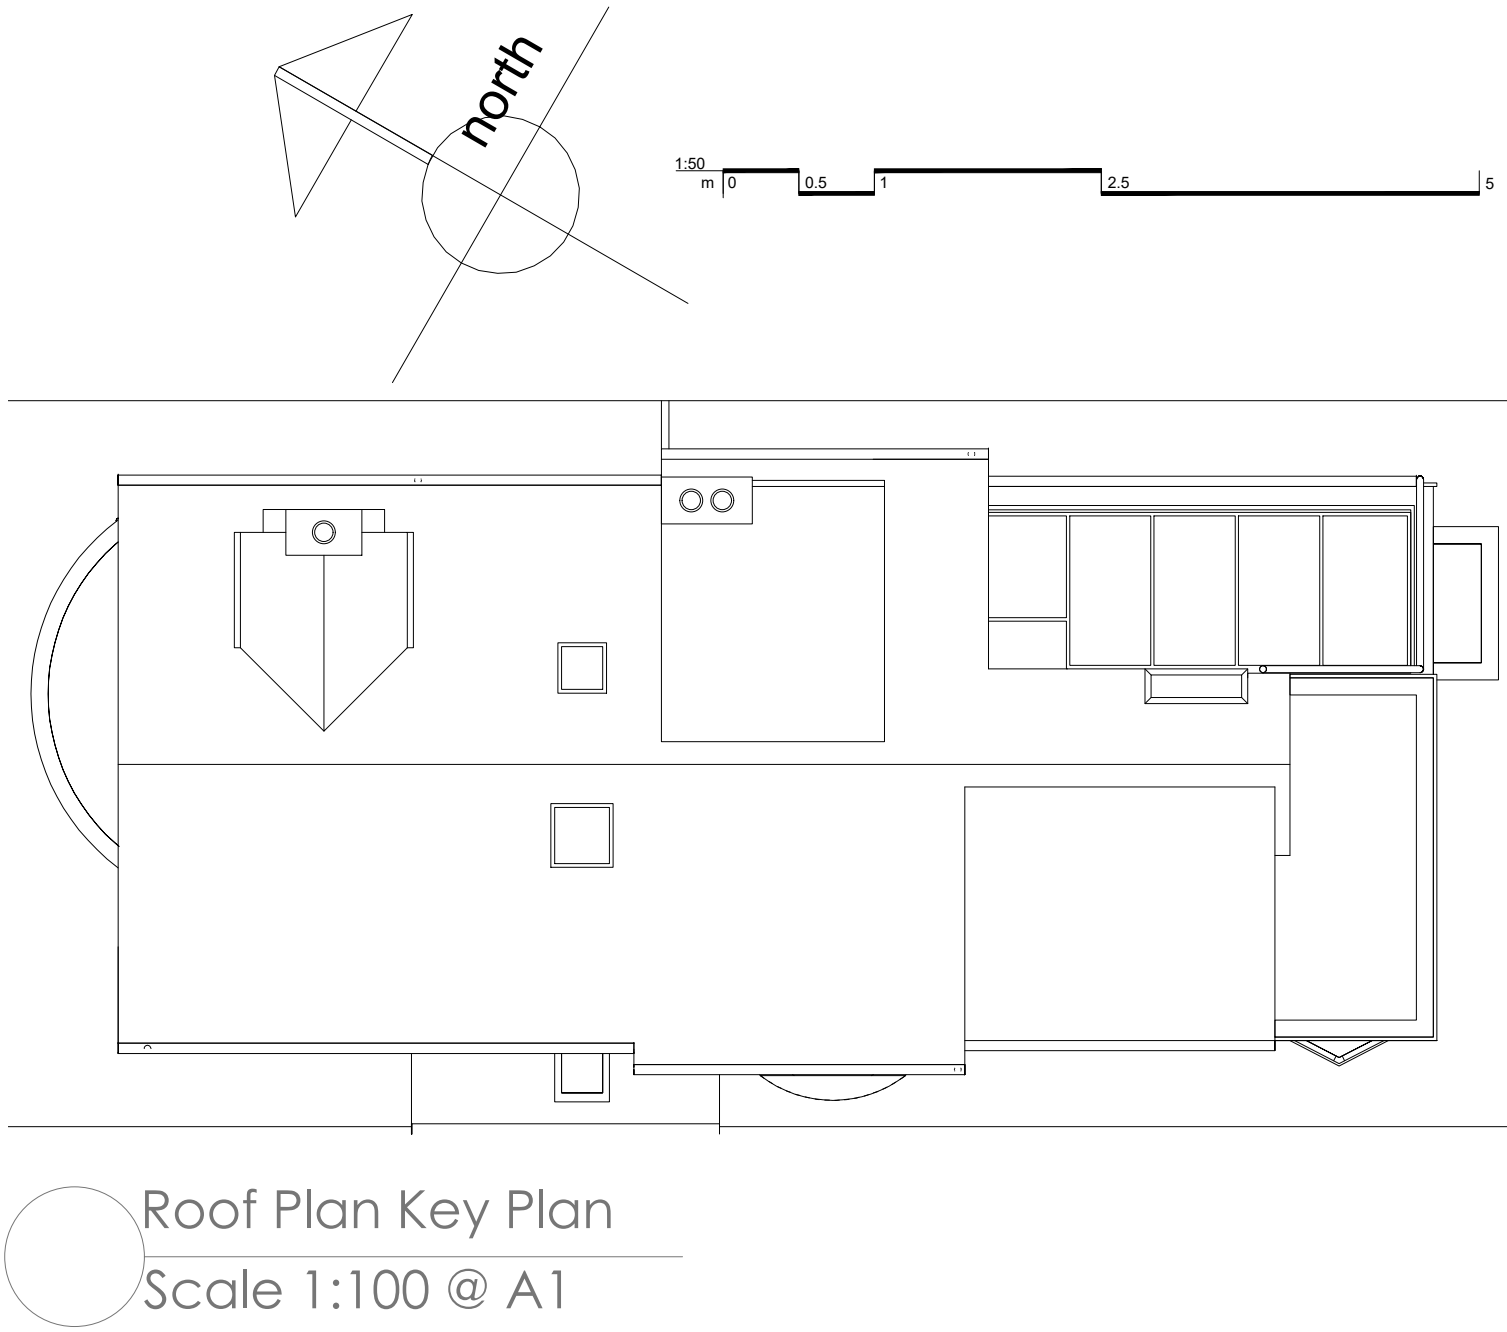

Roof Plan Key Plan
Scale 1:100 @ A1

NOTES			
• Do not scale off these drawings. Dimensions govern.			
• All dimensions are given in millimetres (mm) unless otherwise noted.			
• All dimensions shall be verified on site before proceeding with the work contractor before construction and fabrication commences.			
• Workmanship and materials to be accordance with the relevant current British Standard Codes of Practice and the Local Authorities requirements.			
• During construction the contractor shall be responsible for maintaining the structure in a stable condition.			
• These drawings are to be read in conjunction with all other contract documentation and other consultants documentation.			
• If in doubt, ask!			
e-a	18-01-2022	Planning Application	AK
Rev	Date	Reason for Issue	ch'd

ambigram architects

Studio 2.04, 60 Gray's Inn Road
London WC1X 8AQ

© Copyright 2021

www.ambigramarchitects.com
info@ambigramarchitects.com

ambigram architects ltd

44 Platt's Lane

Project

Existing Elevations

Title

Camden
NW3 7NT

aa_a2135

Job number

January 2022

Date

aa_a2135_s_e-3000

Drawing no

JP

Drawn


e-a

Revision


1:50_@A1

1:100_@A3


Scale

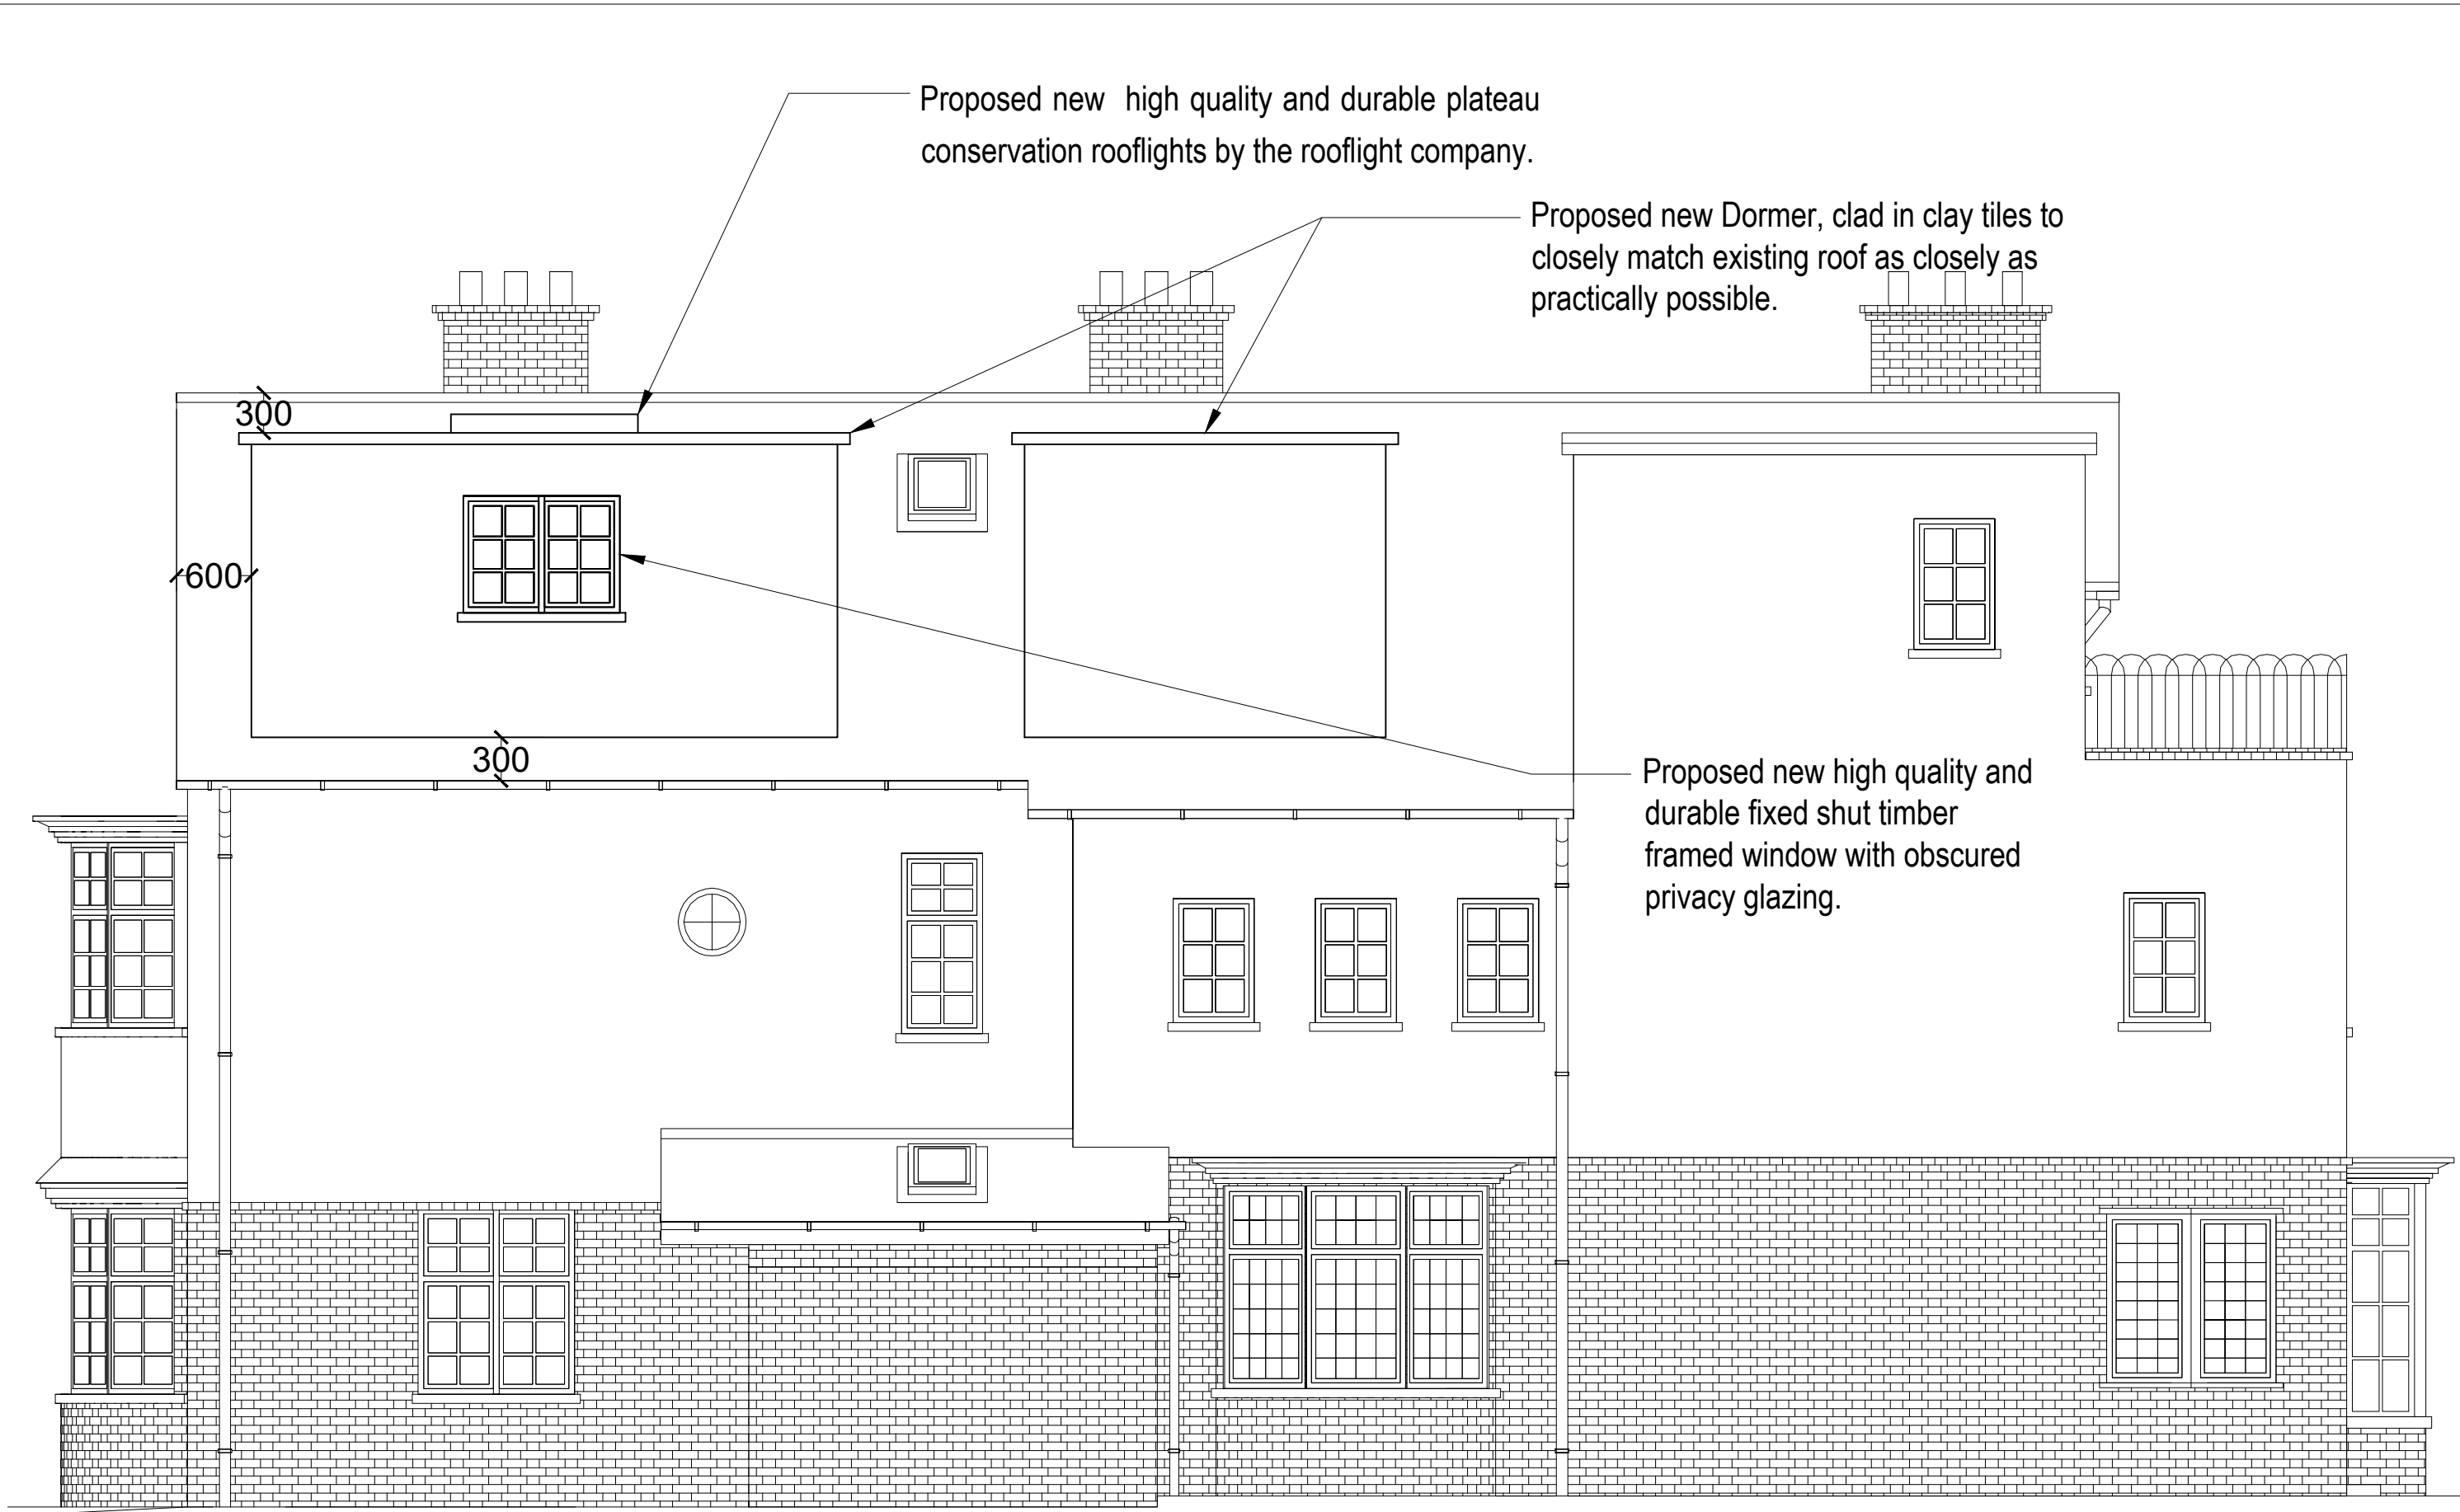


Proposed West Elevation
Scale 1:50 @ A1

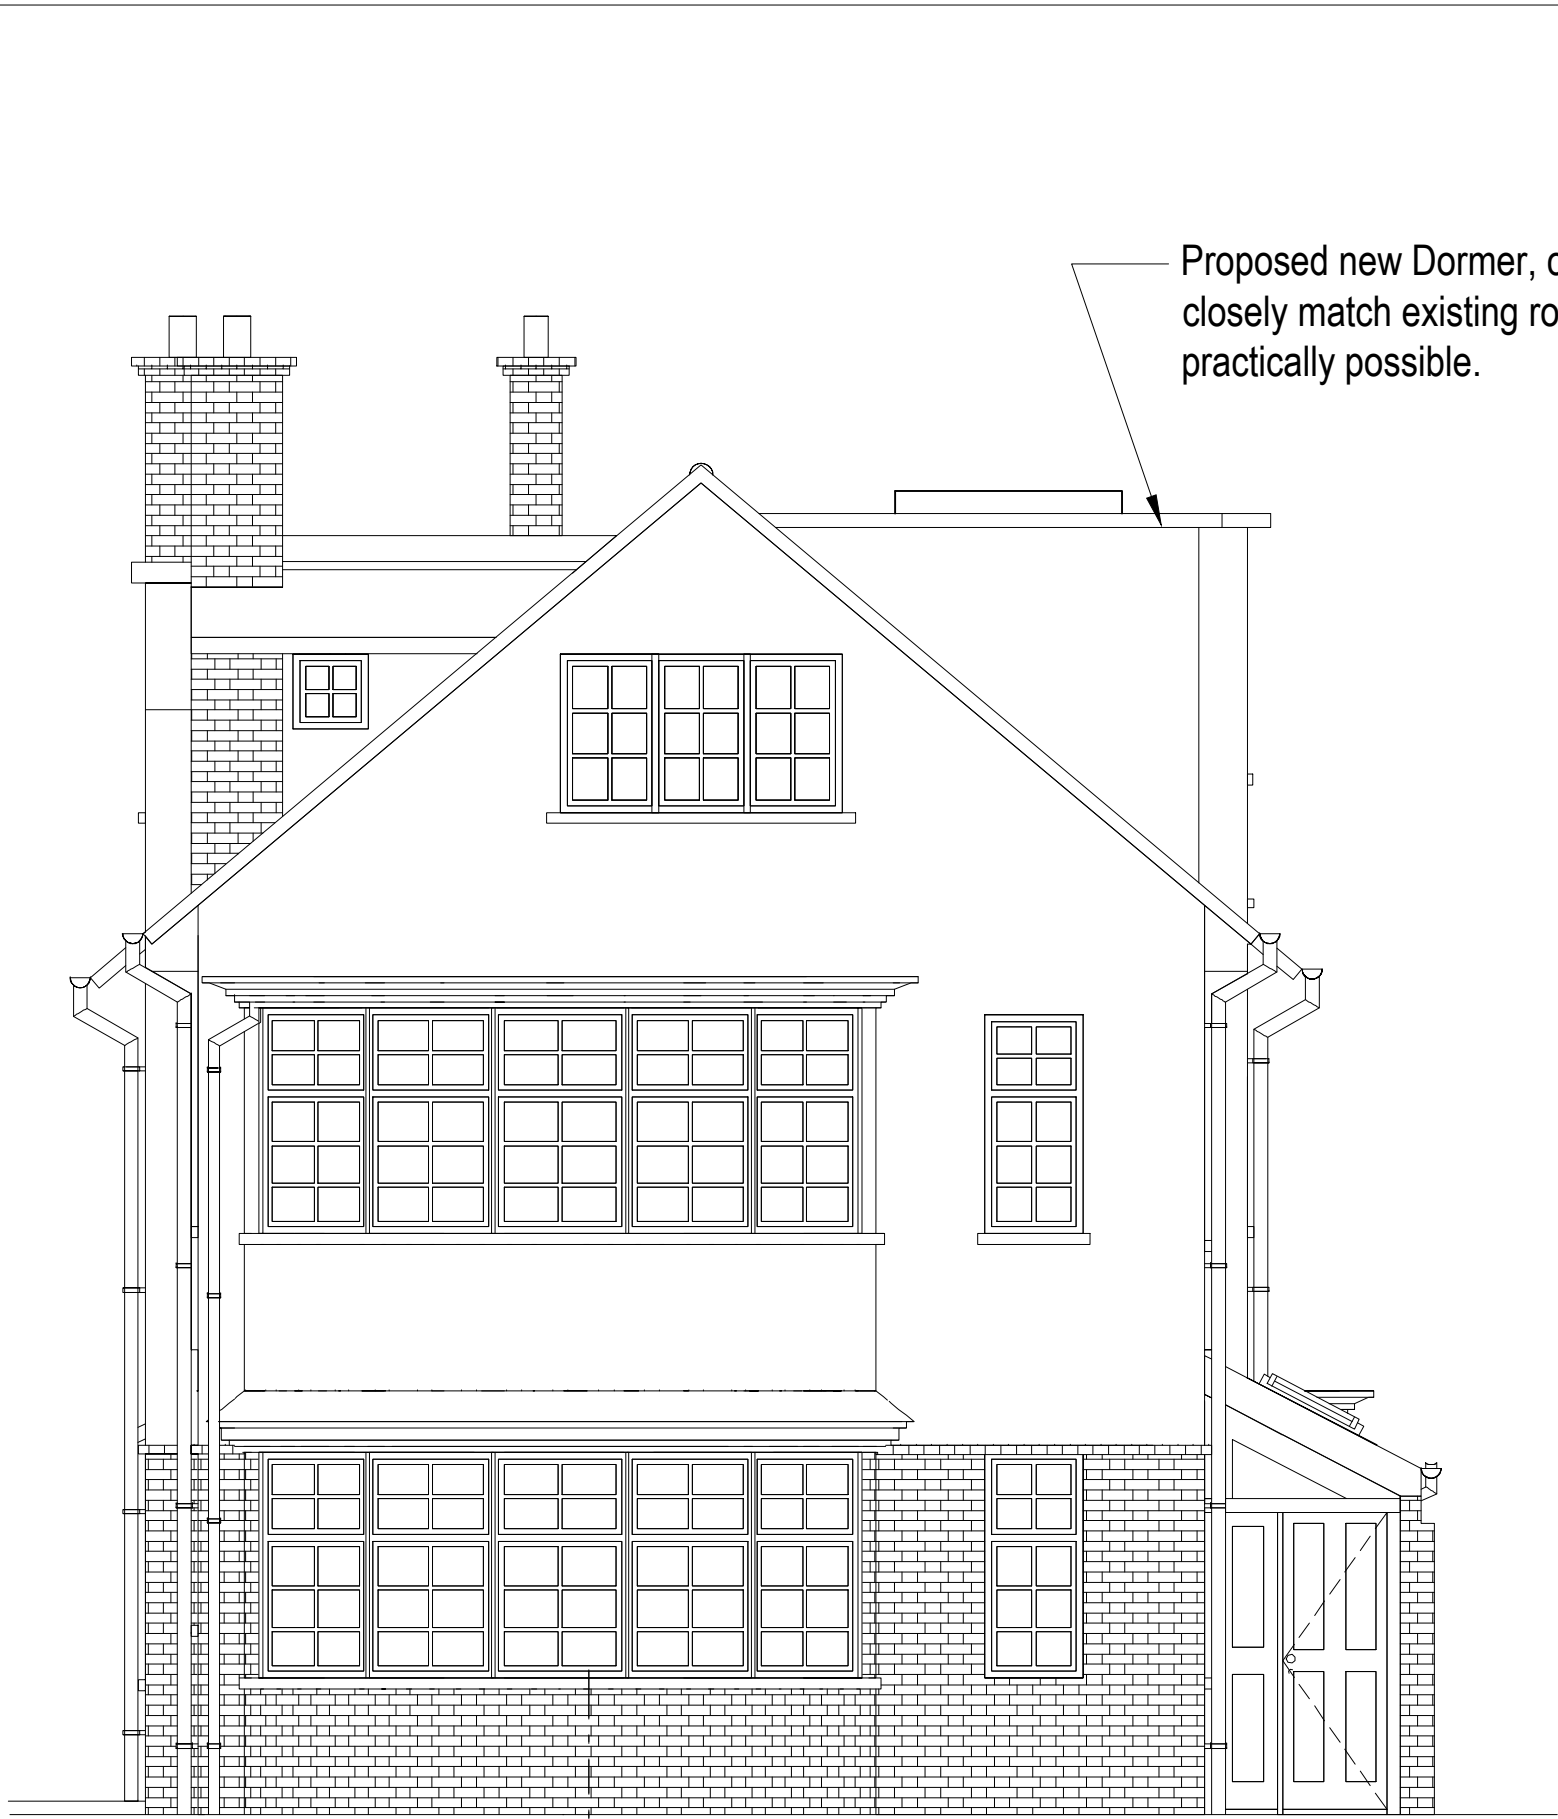


Proposed North Elevation
Scale 1:50 @ A1

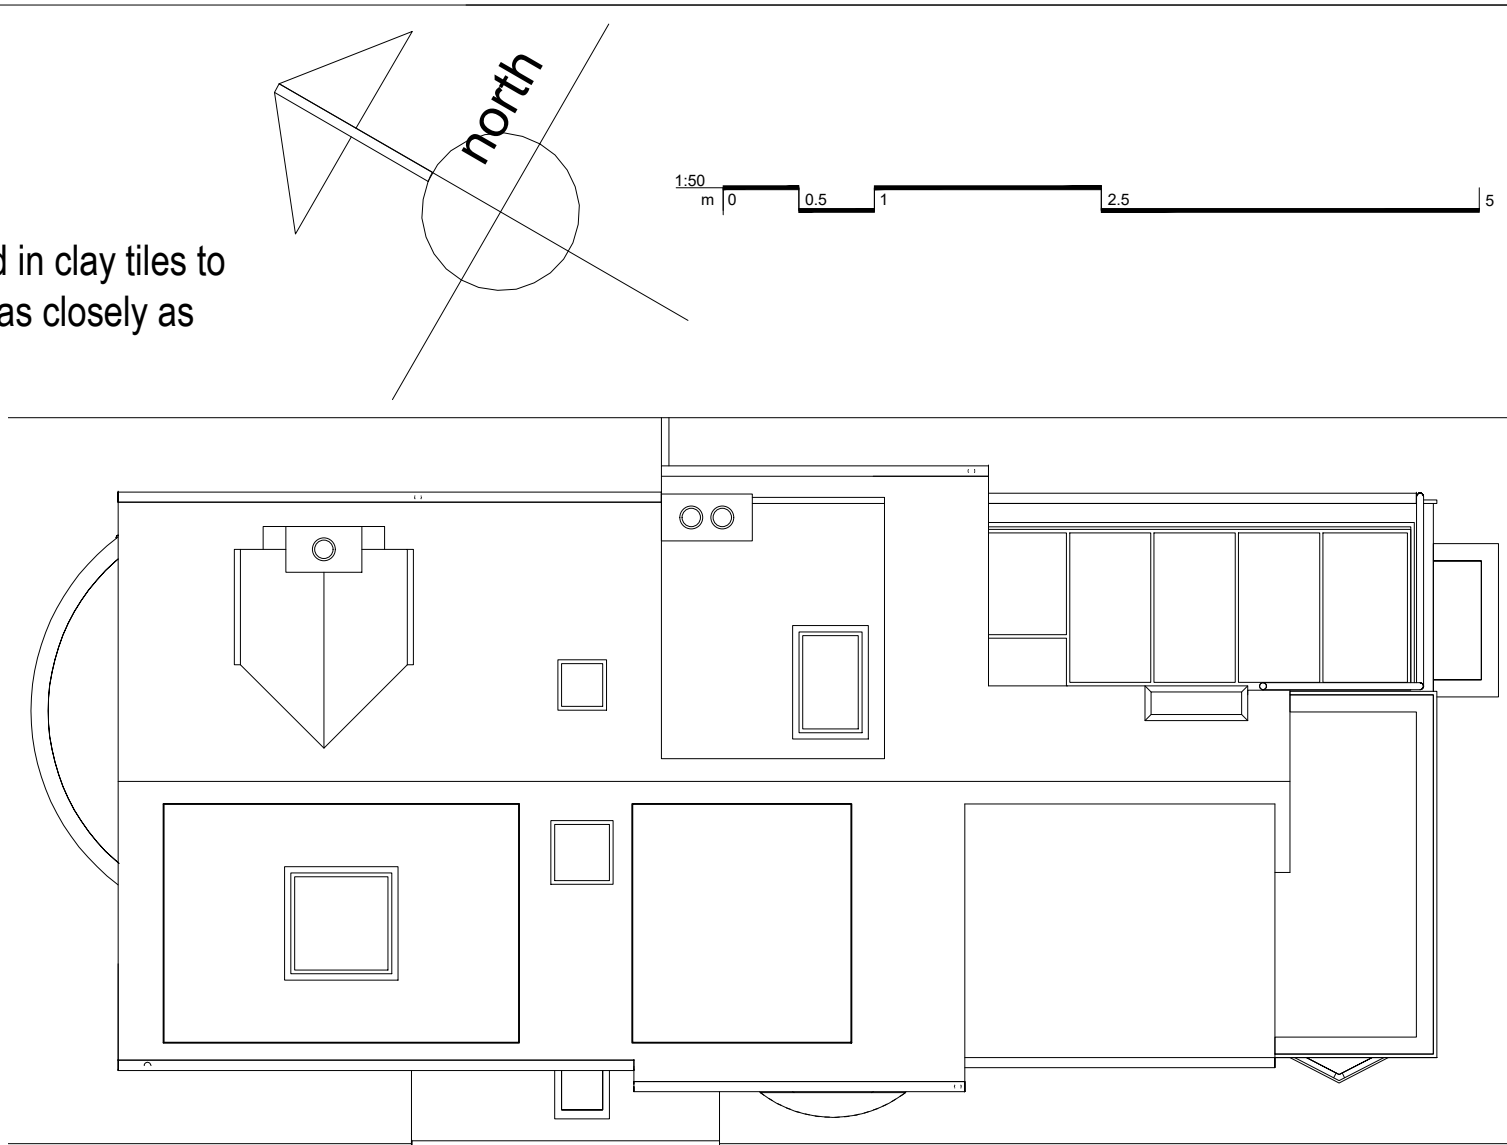

Roof Plan Key Plan
Scale 1:100 @ A1

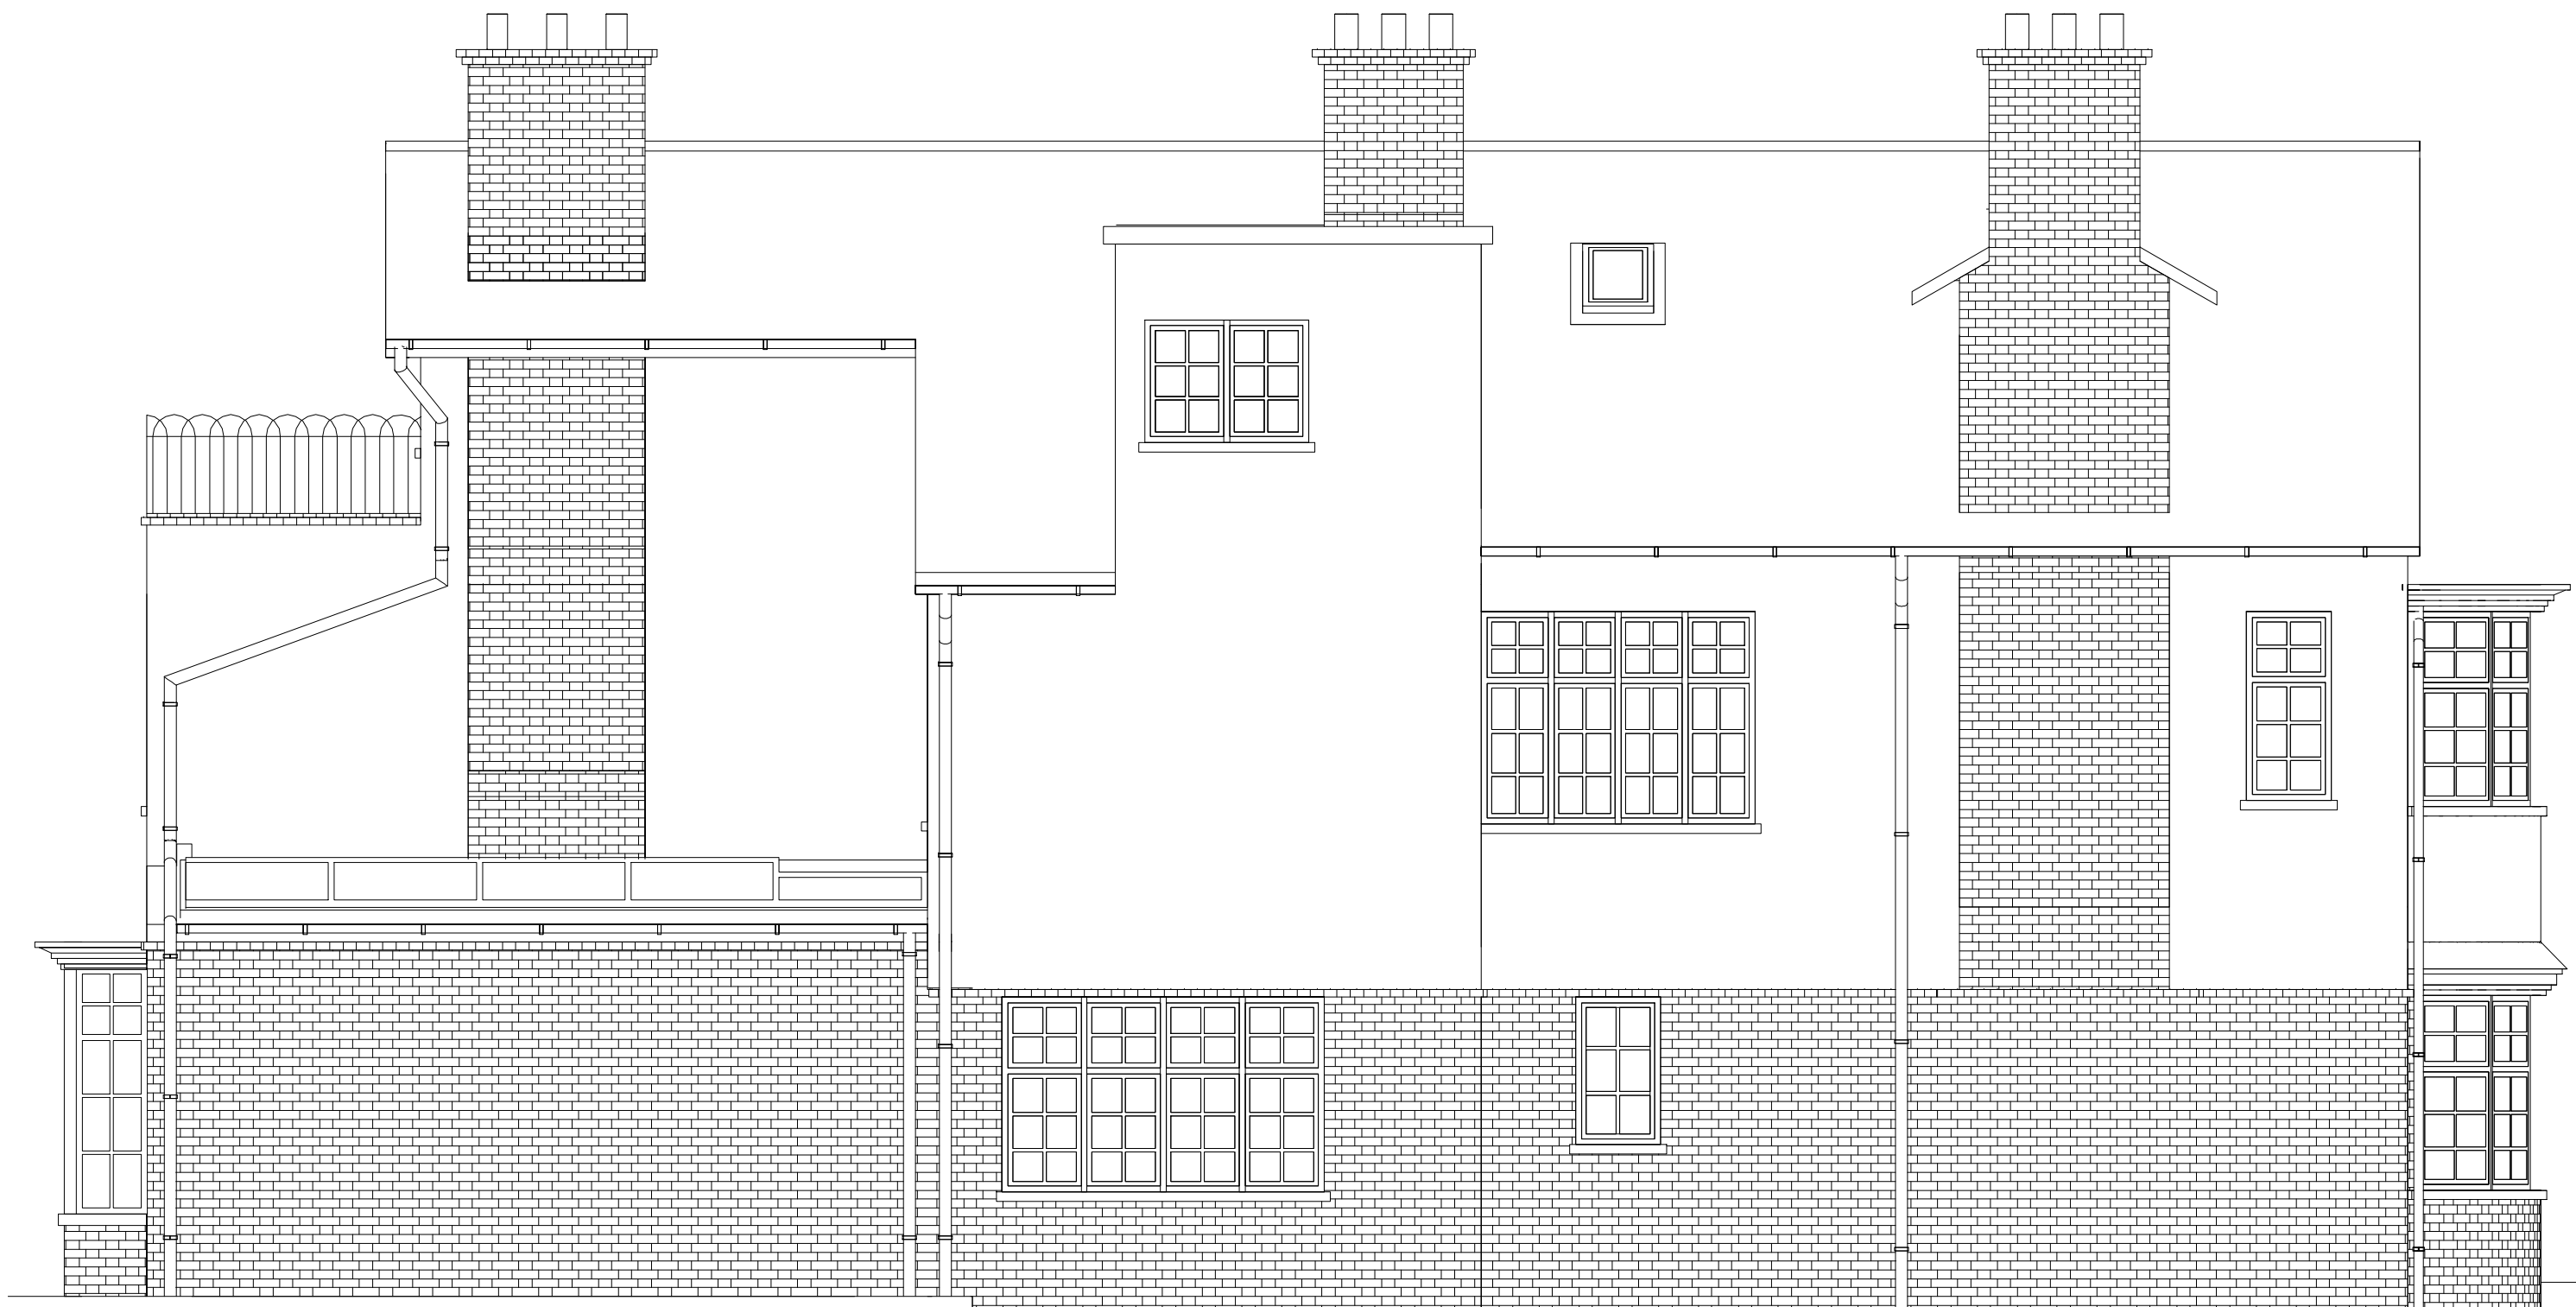

Proposed East Elevation
Scale 1:50 @ A1

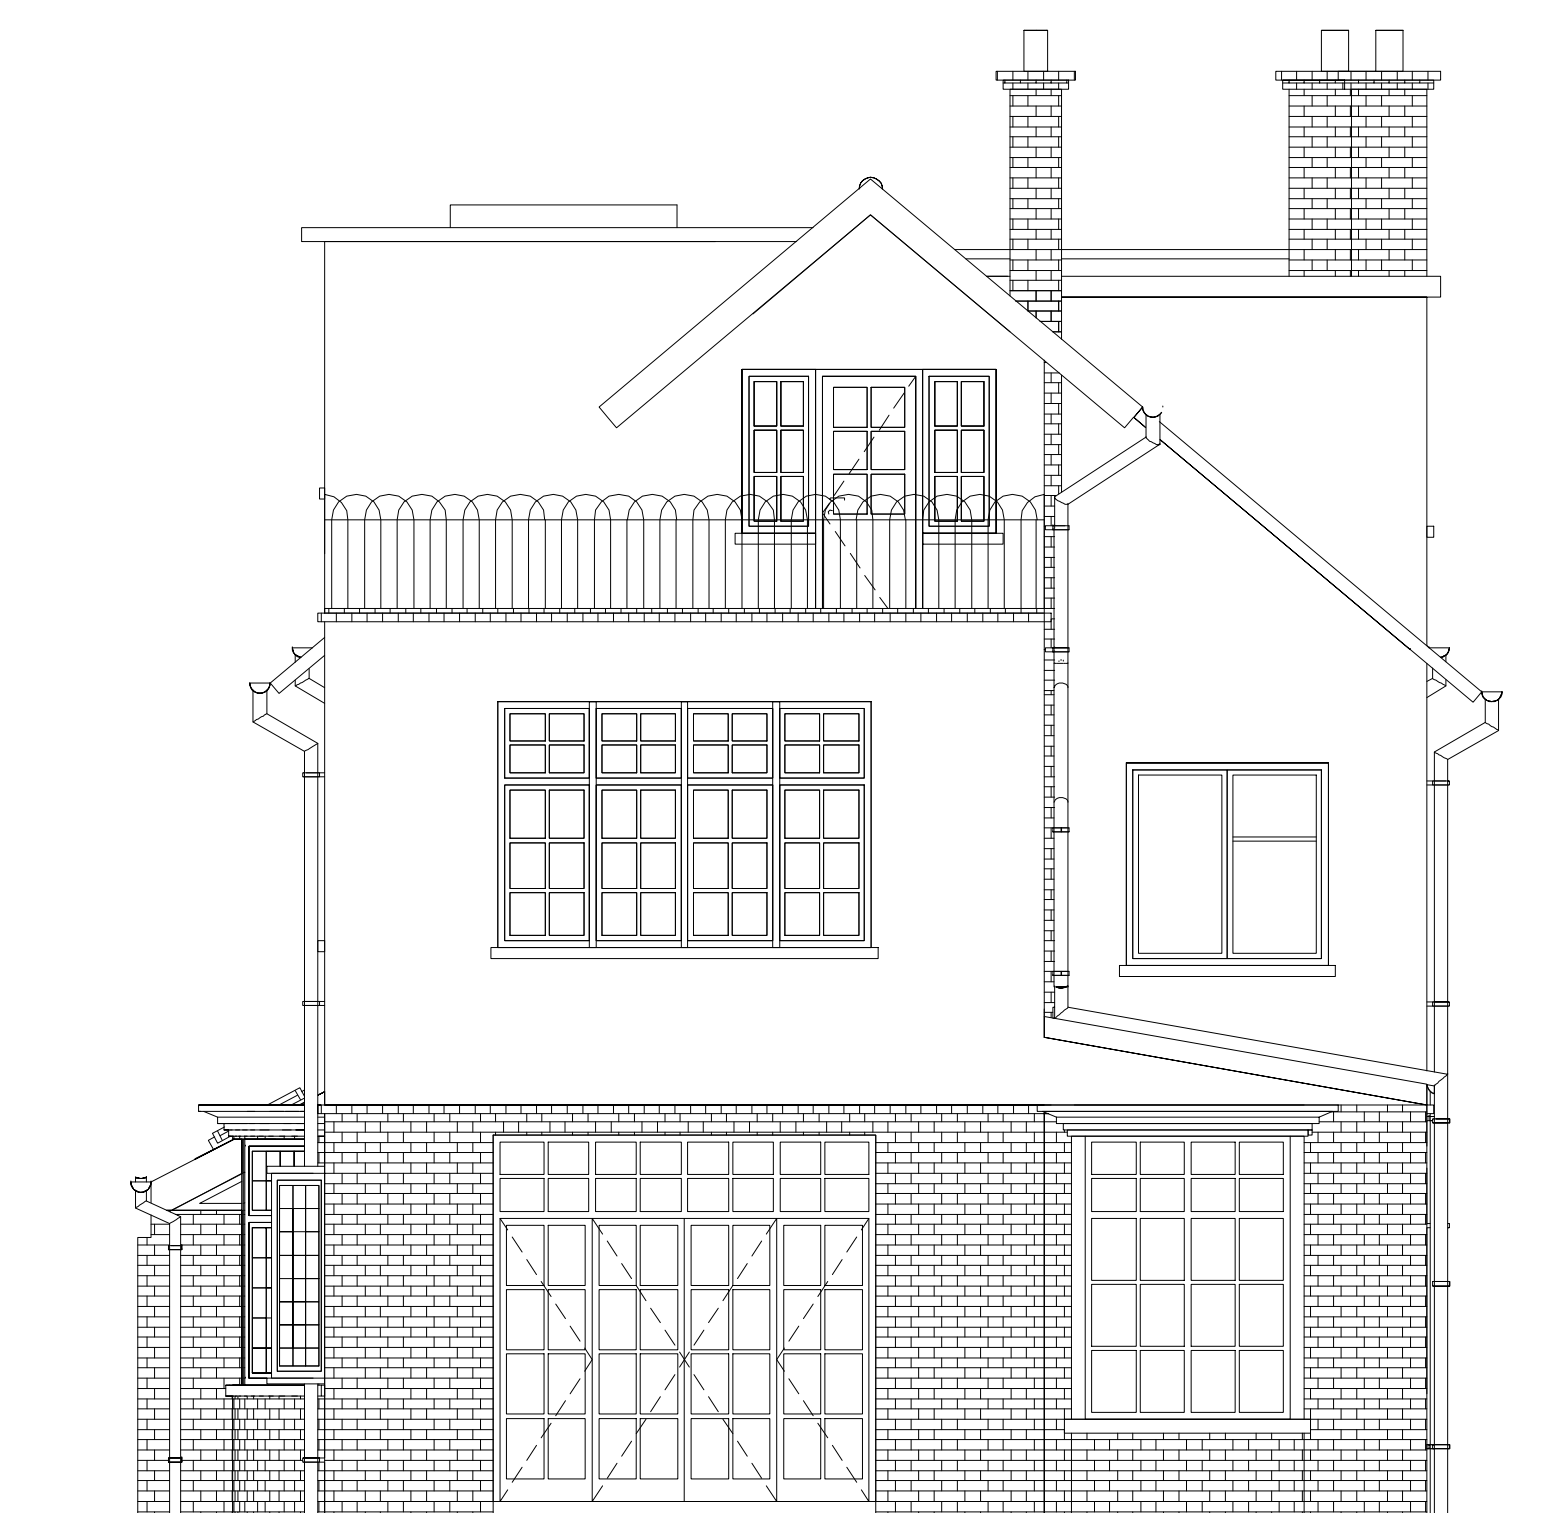

Proposed South Elevation
Scale 1:50 @ A1

NOTES <ul style="list-style-type: none">• Do not scale off these drawings. Dimensions govern.• All dimensions are given in millimetres (mm) unless otherwise noted.• All dimensions shall be verified on site before proceeding with the work contractor before construction and fabrication commences.• Workmanship and materials to be accordance with the relevant current British Standard Codes of Practice and the Local Authorities requirements.• During construction the contractor shall be responsible for maintaining the structure in a stable condition.• These drawings are to be read in conjunction with all other contract documentation and other consultants documentation.• If in doubt, ask!			
pl-a	18-01-2022	Planning Application	AK
Rev	Date	Reason for Issue	ch'd

ambigram architects

Studio 2.04, 60 Gray's Inn Road
London WC1X 8AQ

© Copyright 2021

www.ambigramarchitects.com
info@ambigramarchitects.com

ambigram architects ltd

44 Platt's Lane

Project

Proposed Elevations

Title

Camden
NW3 7NT

aa_a2135

Job number

January 2022

Date

aa_a2135_s_p-3000

Drawing no

JP

Drawn

pl-a

Revision

1:50_@A1

1:100_@A3

Scale