



Copyright: All rights reserved. This drawing must not be reproduced without permission.  
 Only the original drawing should be relied upon. Contractors, sub-contractors and suppliers must verify all dimensions on site before commencing any work or making any shop drawings.  
 All shop drawings to be submitted to the architect / interior designer for comment prior to fabrication.  
 This drawing is to be read in conjunction with the architect's / interior designer's specification, bills of quantities / schedules, structural, mechanical & electrical drawings and all discrepancies are to be reported to the architect / interior designer.  
 Do not scale from this drawing. Dimensions are in millimetres unless otherwise stated.

**NOTES**

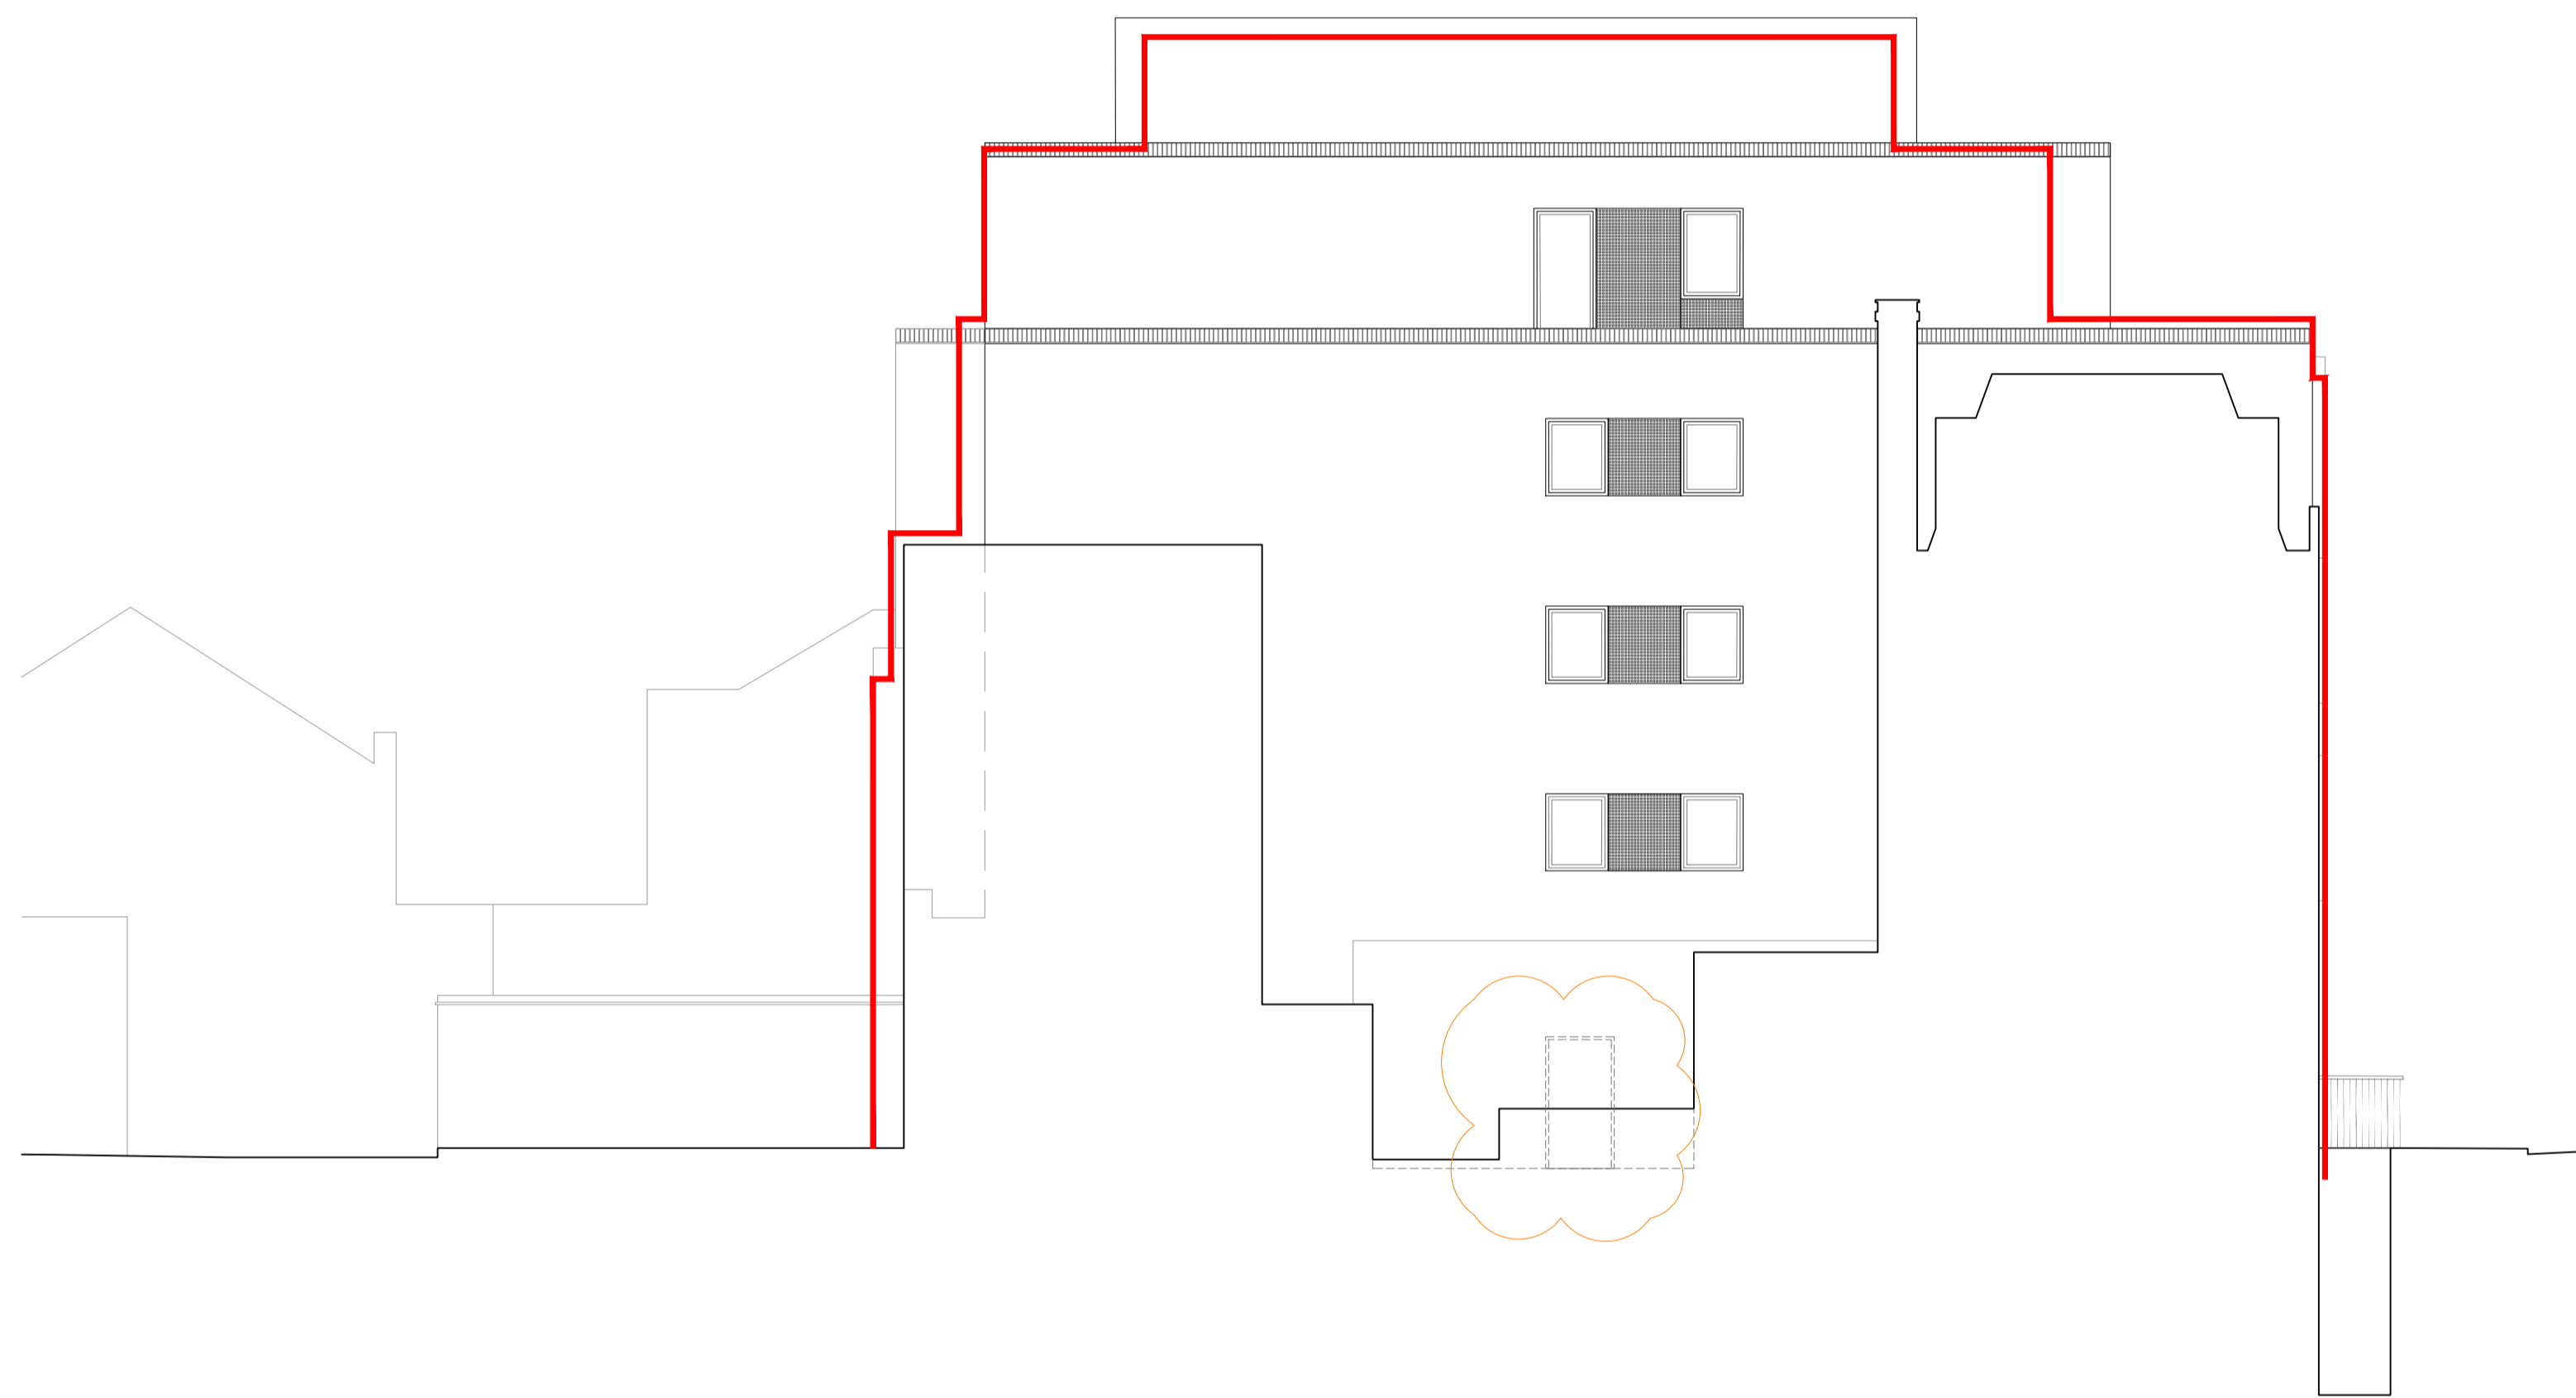

South Elevation  
 1:100

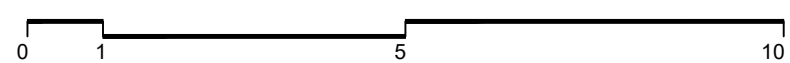

rev	amendments	date	by	chk
P3	Door added on South Facade GF	08.11.21	KS	JC3
P2	Plant screen height raised	07.05.21	PW	FJ
P1	Glazed area of window reduced to reflect room use	15.08.21	FJ	PW
P0	ISSUED FOR PLANNING	20.11.20	FJ	PW

**dexter moren associates**  
 architecture urban design  
 interior design creative media  
 www.dextermoren.com  
 dma@dextermoren.com

57d  
 jamestown road  
 london nw1 7db  
 UK

t: 020 7267 4440

architecture

project  
 Bayham Street  
 London, NW1 0EY

client  
 Camden Lifestyle (UK) Ltd

drawing title  
 Proposed South Elevation

drawing status  
 PLANNING

scale	date	drawn by
1:100 @ A1	20.11.20	FJ
1:200 @ A3		

job no.	drawing no.	revision
1783	A-110 - 002	<b>P3</b>