
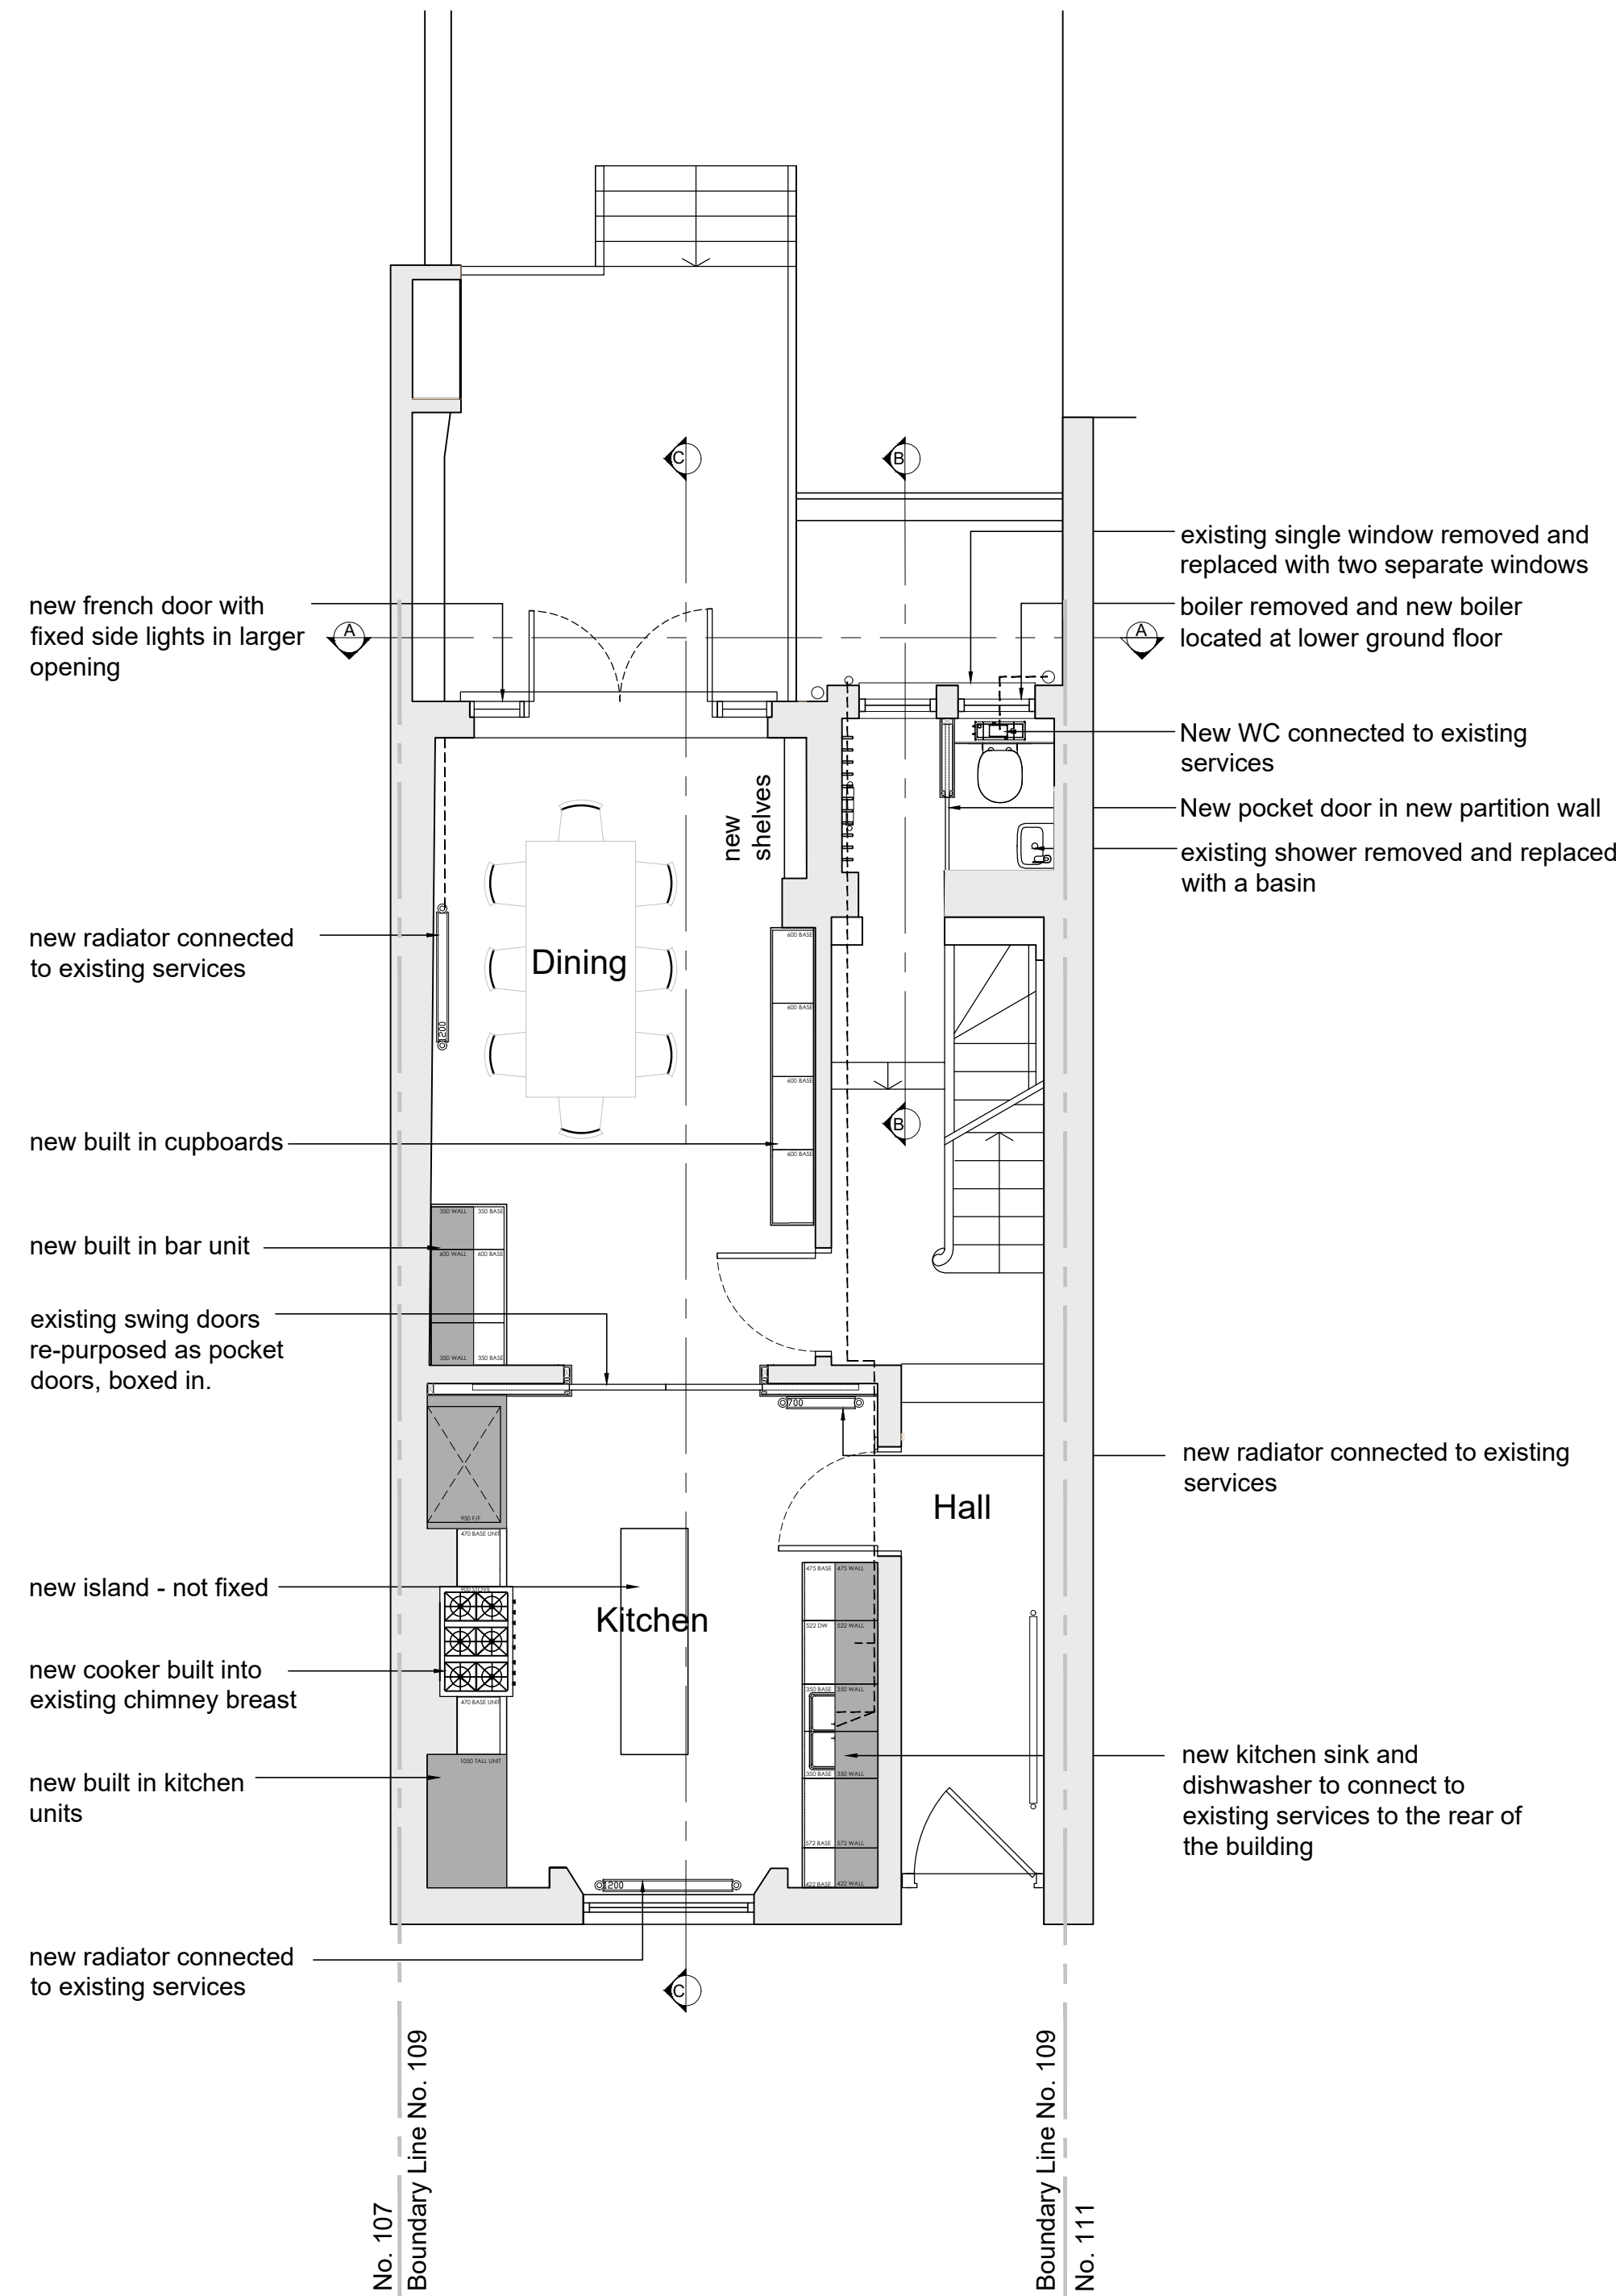


PROPOSED BASEMENT PLAN
Boiler replacement, new partition with door and relocation of utility sink

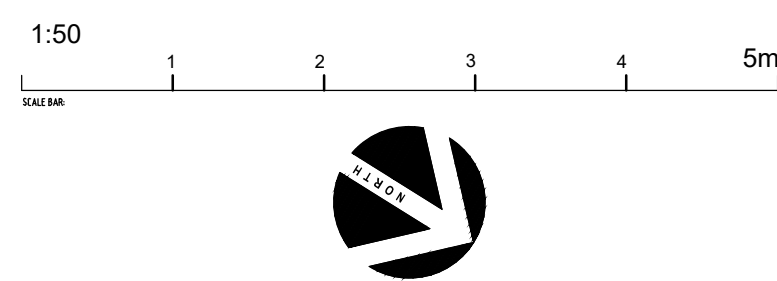

PROPOSED GROUND FLOOR PLAN
Swapping the dining and kitchen areas, new dining area to have a larger rear door, and new wc with larger window

PARALLEL LINES DESIGNS 6 ACTON ROAD - WHITSTABLE - CT5 1JH t. 07709851111 e. parallelinesdesigns@gmail.com		PARALLEL LINES DESIGNS
PROJECT DETAILS 109 ALBERT STREET LONDON NW1 7NB		
DRAWING TITLE PROPOSED PLANS		
DATE SEPT 2021	SCALE 1:50 @ A1	
DRAWING NUMBER 21004-02	REVISION A	