



EXISTING AND PROPOSED
FRONT ELEVATION
NO CHANGES PROPOSED




PROPOSED REAR ELEVATION


new french door with
fixed side lights in larger
opening
existing single window removed and
replaced with two separate windows

GROUND LEVEL


BASEMENT LEVEL

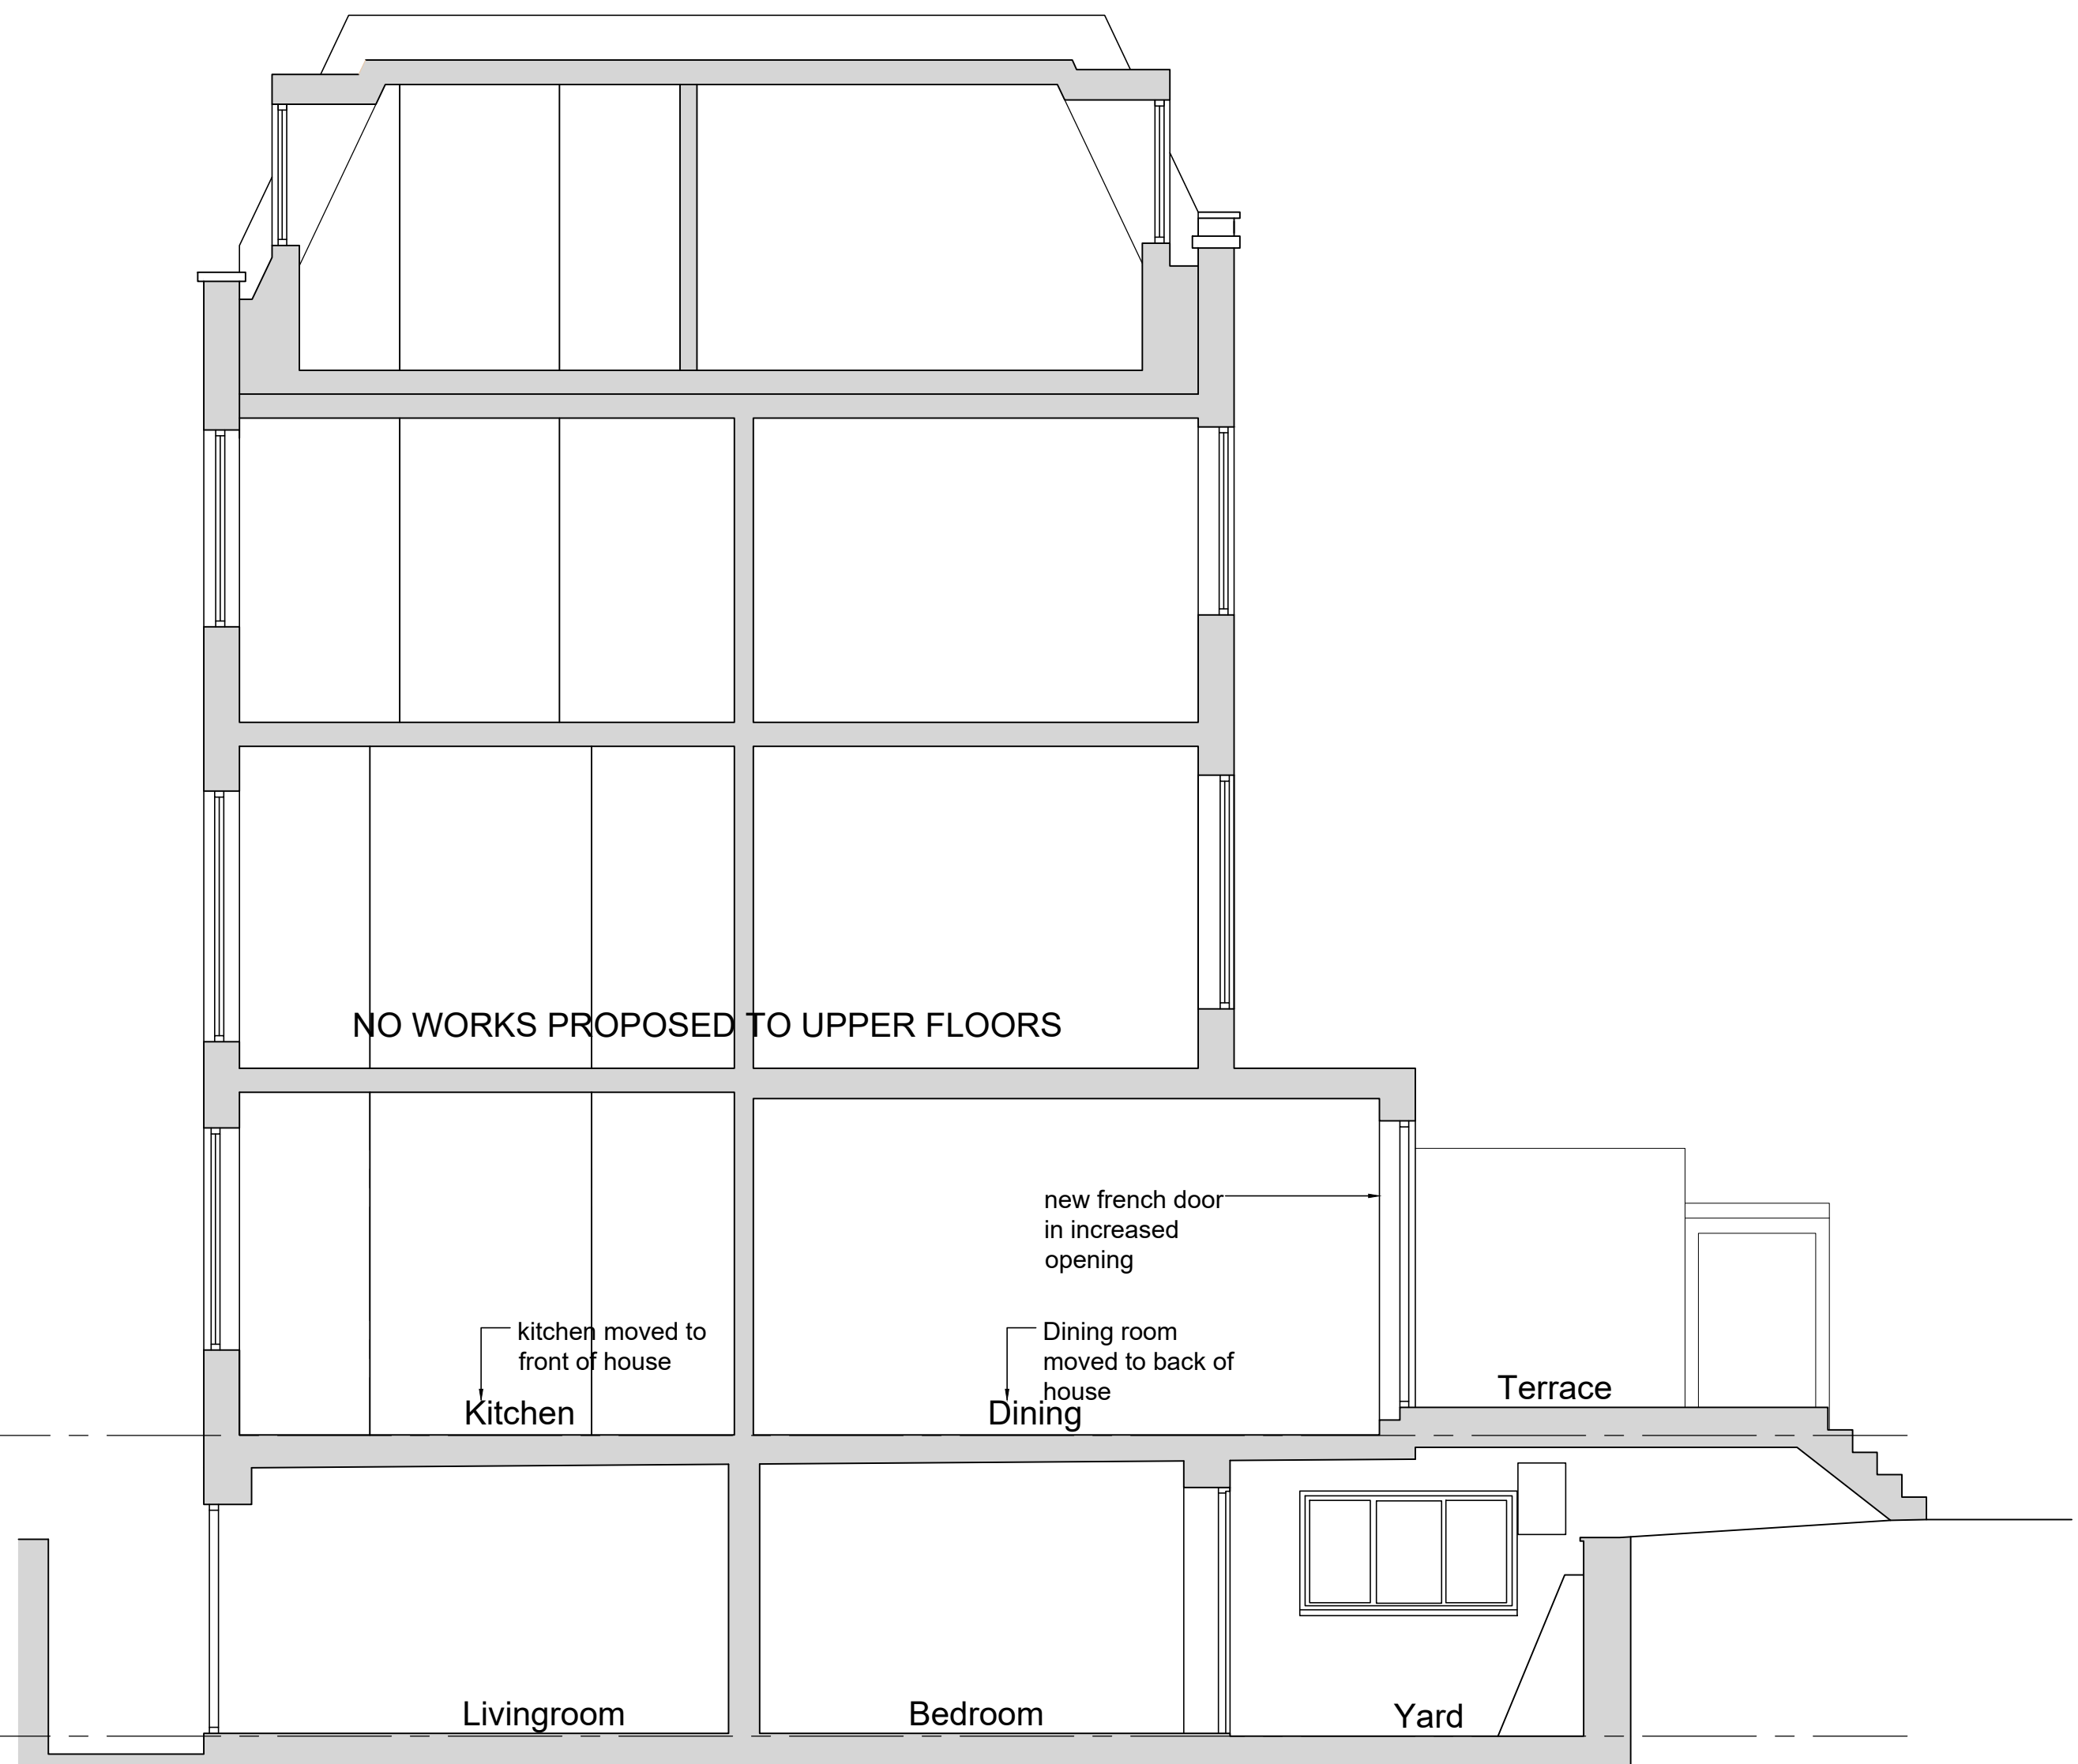

PROPOSED SECTION C-C
scale 1:50

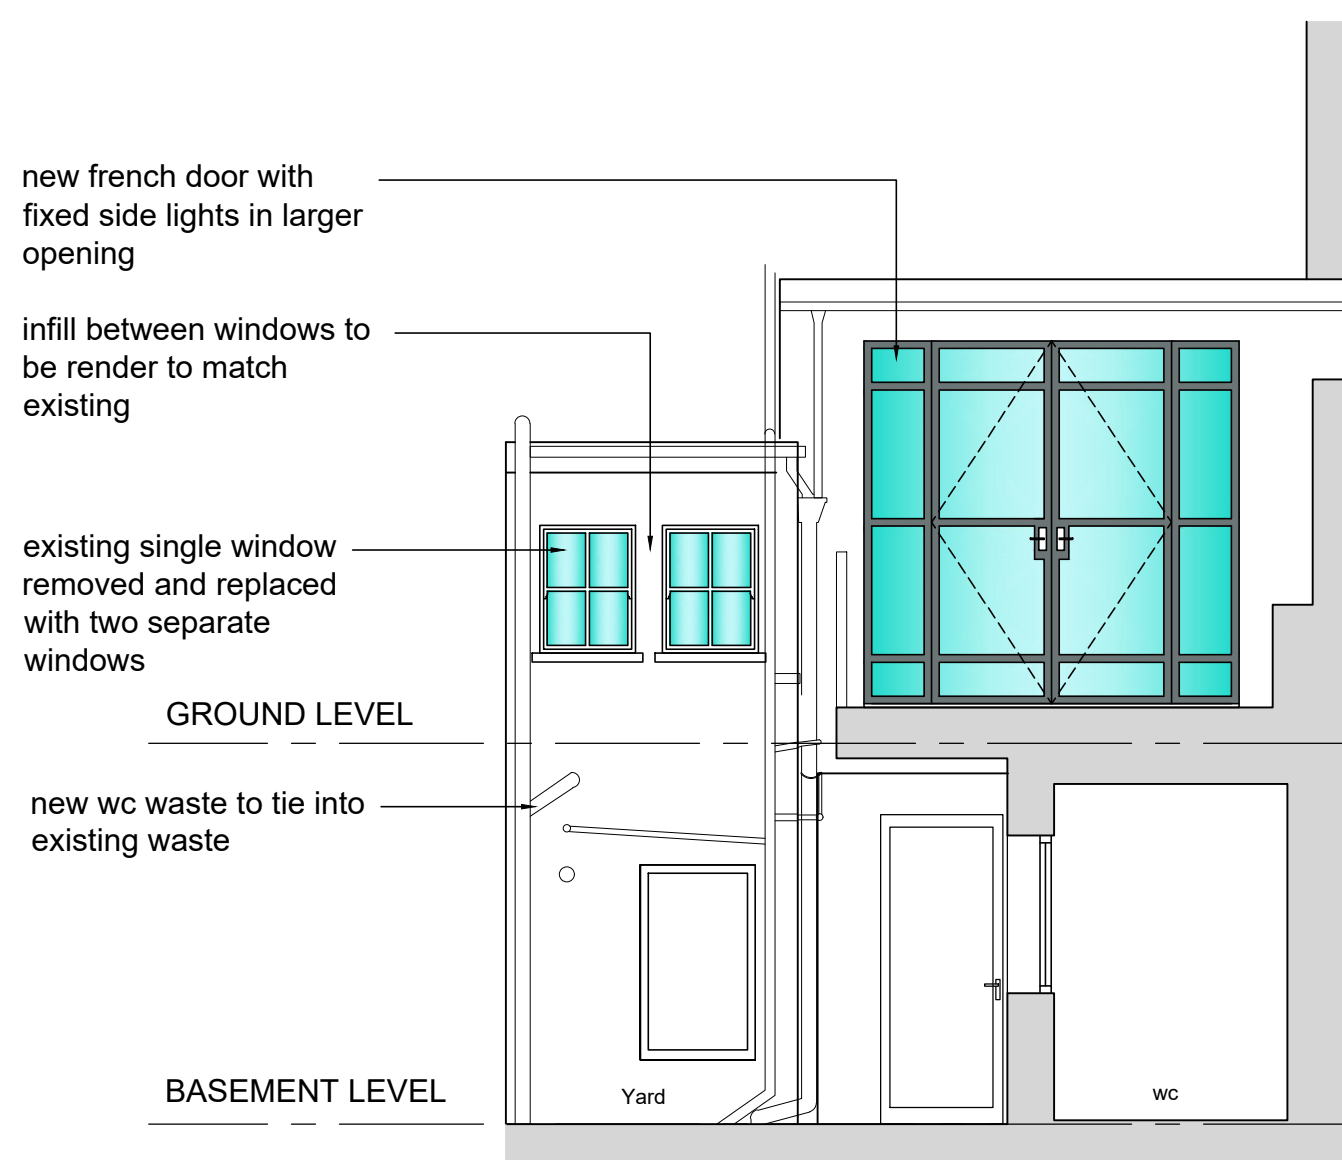

PROPOSED SECTION A-A
scale 1:50

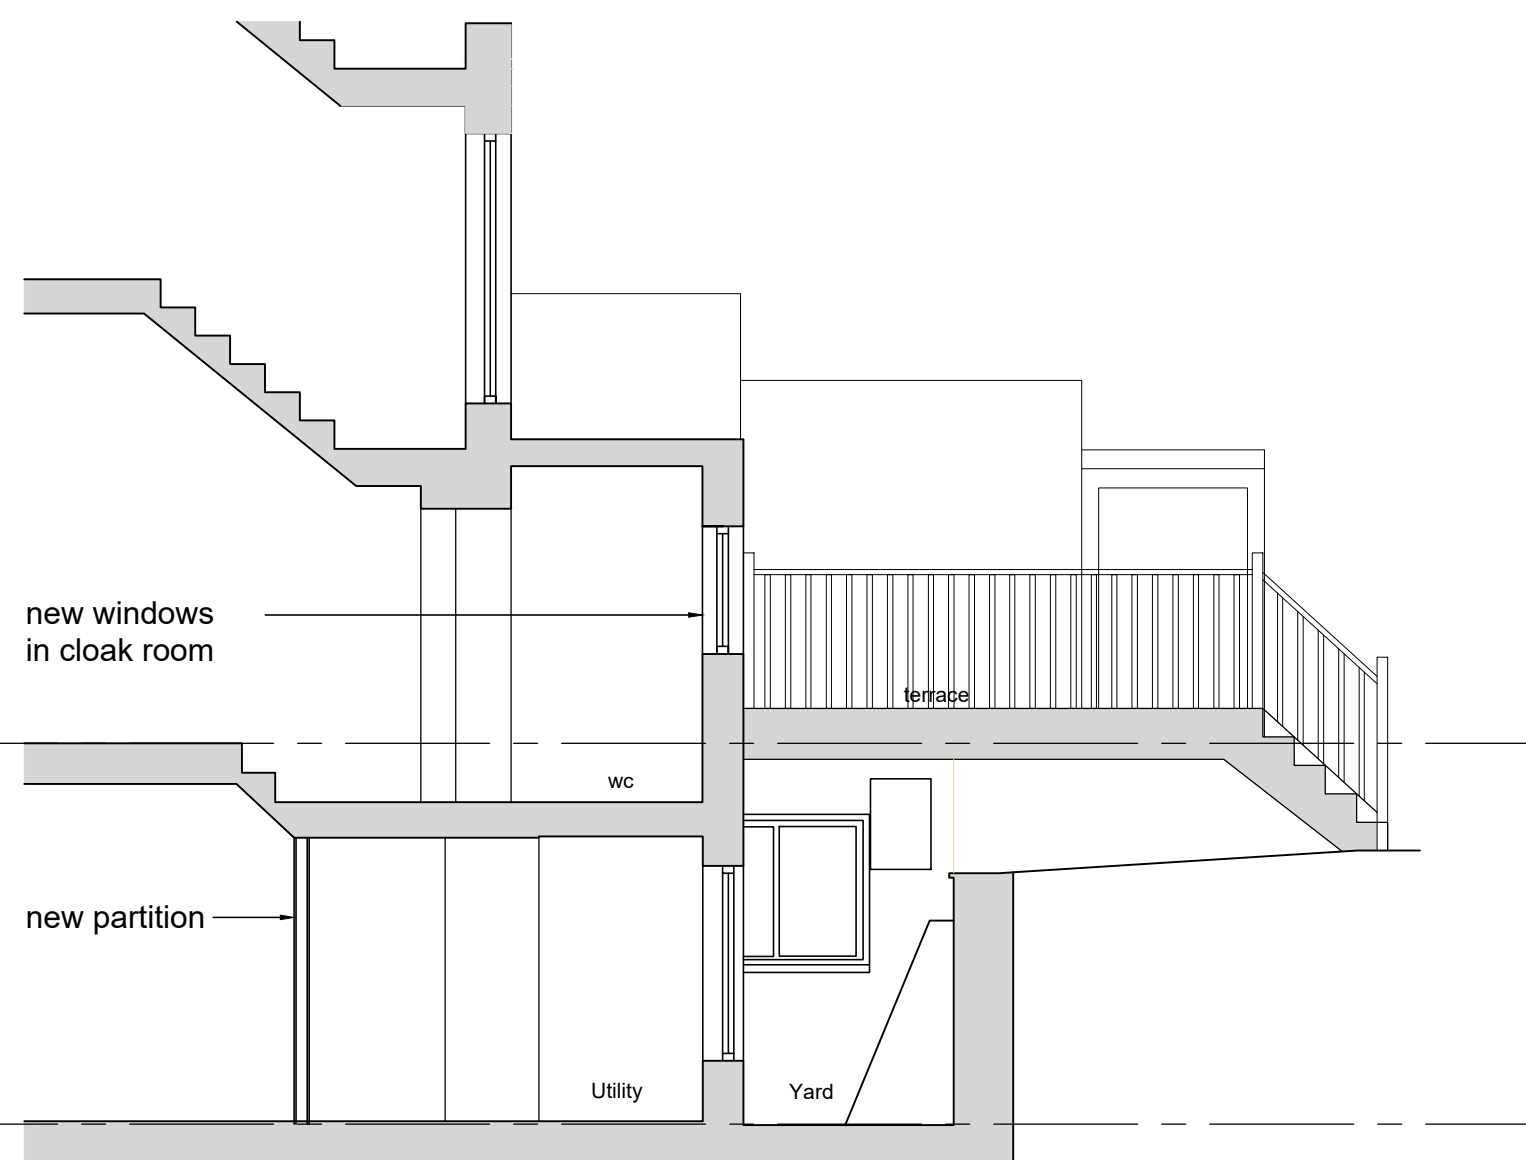

PROPOSED SECTION B-B
scale 1:50

PARALLEL LINES DESIGNS 6 ACTON ROAD - WHITSTABLE - CT5 1JH t. 07709851111 e. parallelinesdesigns@gmail.com		PARALLEL LINES DESIGNS	
PROJECT DETAILS 109 ALBERT STREET LONDON NW1 7NB			
DRAWING TITLE PROPOSED ELEVATIONS & SECTIONS			
DATE AUGUST 2021		SCALE 1:50 @ A1	
DRAWING NUMBER 21004-04		REVISION A	