

Project:
36 Camden Square
London
NW1 9XA

NOTE:
No dimensions are to be scaled from this drawing.
All contractors must visit the site and be responsible for taking and checking all dimensions relative to this work.
The designer must be notified of any discrepancies in writing.
This drawing must not be reproduced in whole or part without written consent.

Lower Ground Floor Plans

Scale:	1:100 @ A3	
Date:	18/01/2022	
Project code:	Drawing no.	Revision:
LNCAT	002	1



Luca Arnaud Architecture



Project:
36 Camden Square
London
NW1 9XA

NOTE:
No dimensions are to be scaled from this drawing.
All contractors must visit the site and be responsible for taking and checking all dimensions relative to this work.
The designer must be notified of any discrepancies in writing.
This drawing must not be reproduced in whole or part without written consent.

Upper Ground Floor Plans

Scale: 1:100 @ A3	Date: 18/01/2022	
Project code: LNCAT	Drawing no. 003	Revision: 1



Project:
36 Camden Square
London
NW1 9XA

NOTE:
No dimensions are to be scaled from this drawing.
All contractors must visit the site and be responsible for taking and checking all dimensions relative to this work.
The designer must be notified of any discrepancies in writing.
This drawing must not be reproduced in whole or part without written consent.

1st Floor Plans

Scale:	1:100 @ A3	Date:	18/01/2022	
Project code:	LNCAT	Drawing no.	004	Revision:
				1




Project:
36 Camden Square
London
NW1 9XA

NOTE:
No dimensions are to be scaled from this drawing.
All contractors must visit the site and be responsible for taking and checking all dimensions relative to this work.
The designer must be notified of any discrepancies in writing.
This drawing must not be reproduced in whole or part without written consent.

2nd Floor Plans

Scale:	1:100 @ A3	Date:	18/01/2022	
Project code:	LNCAT	Drawing no.	005	Revision:
				1

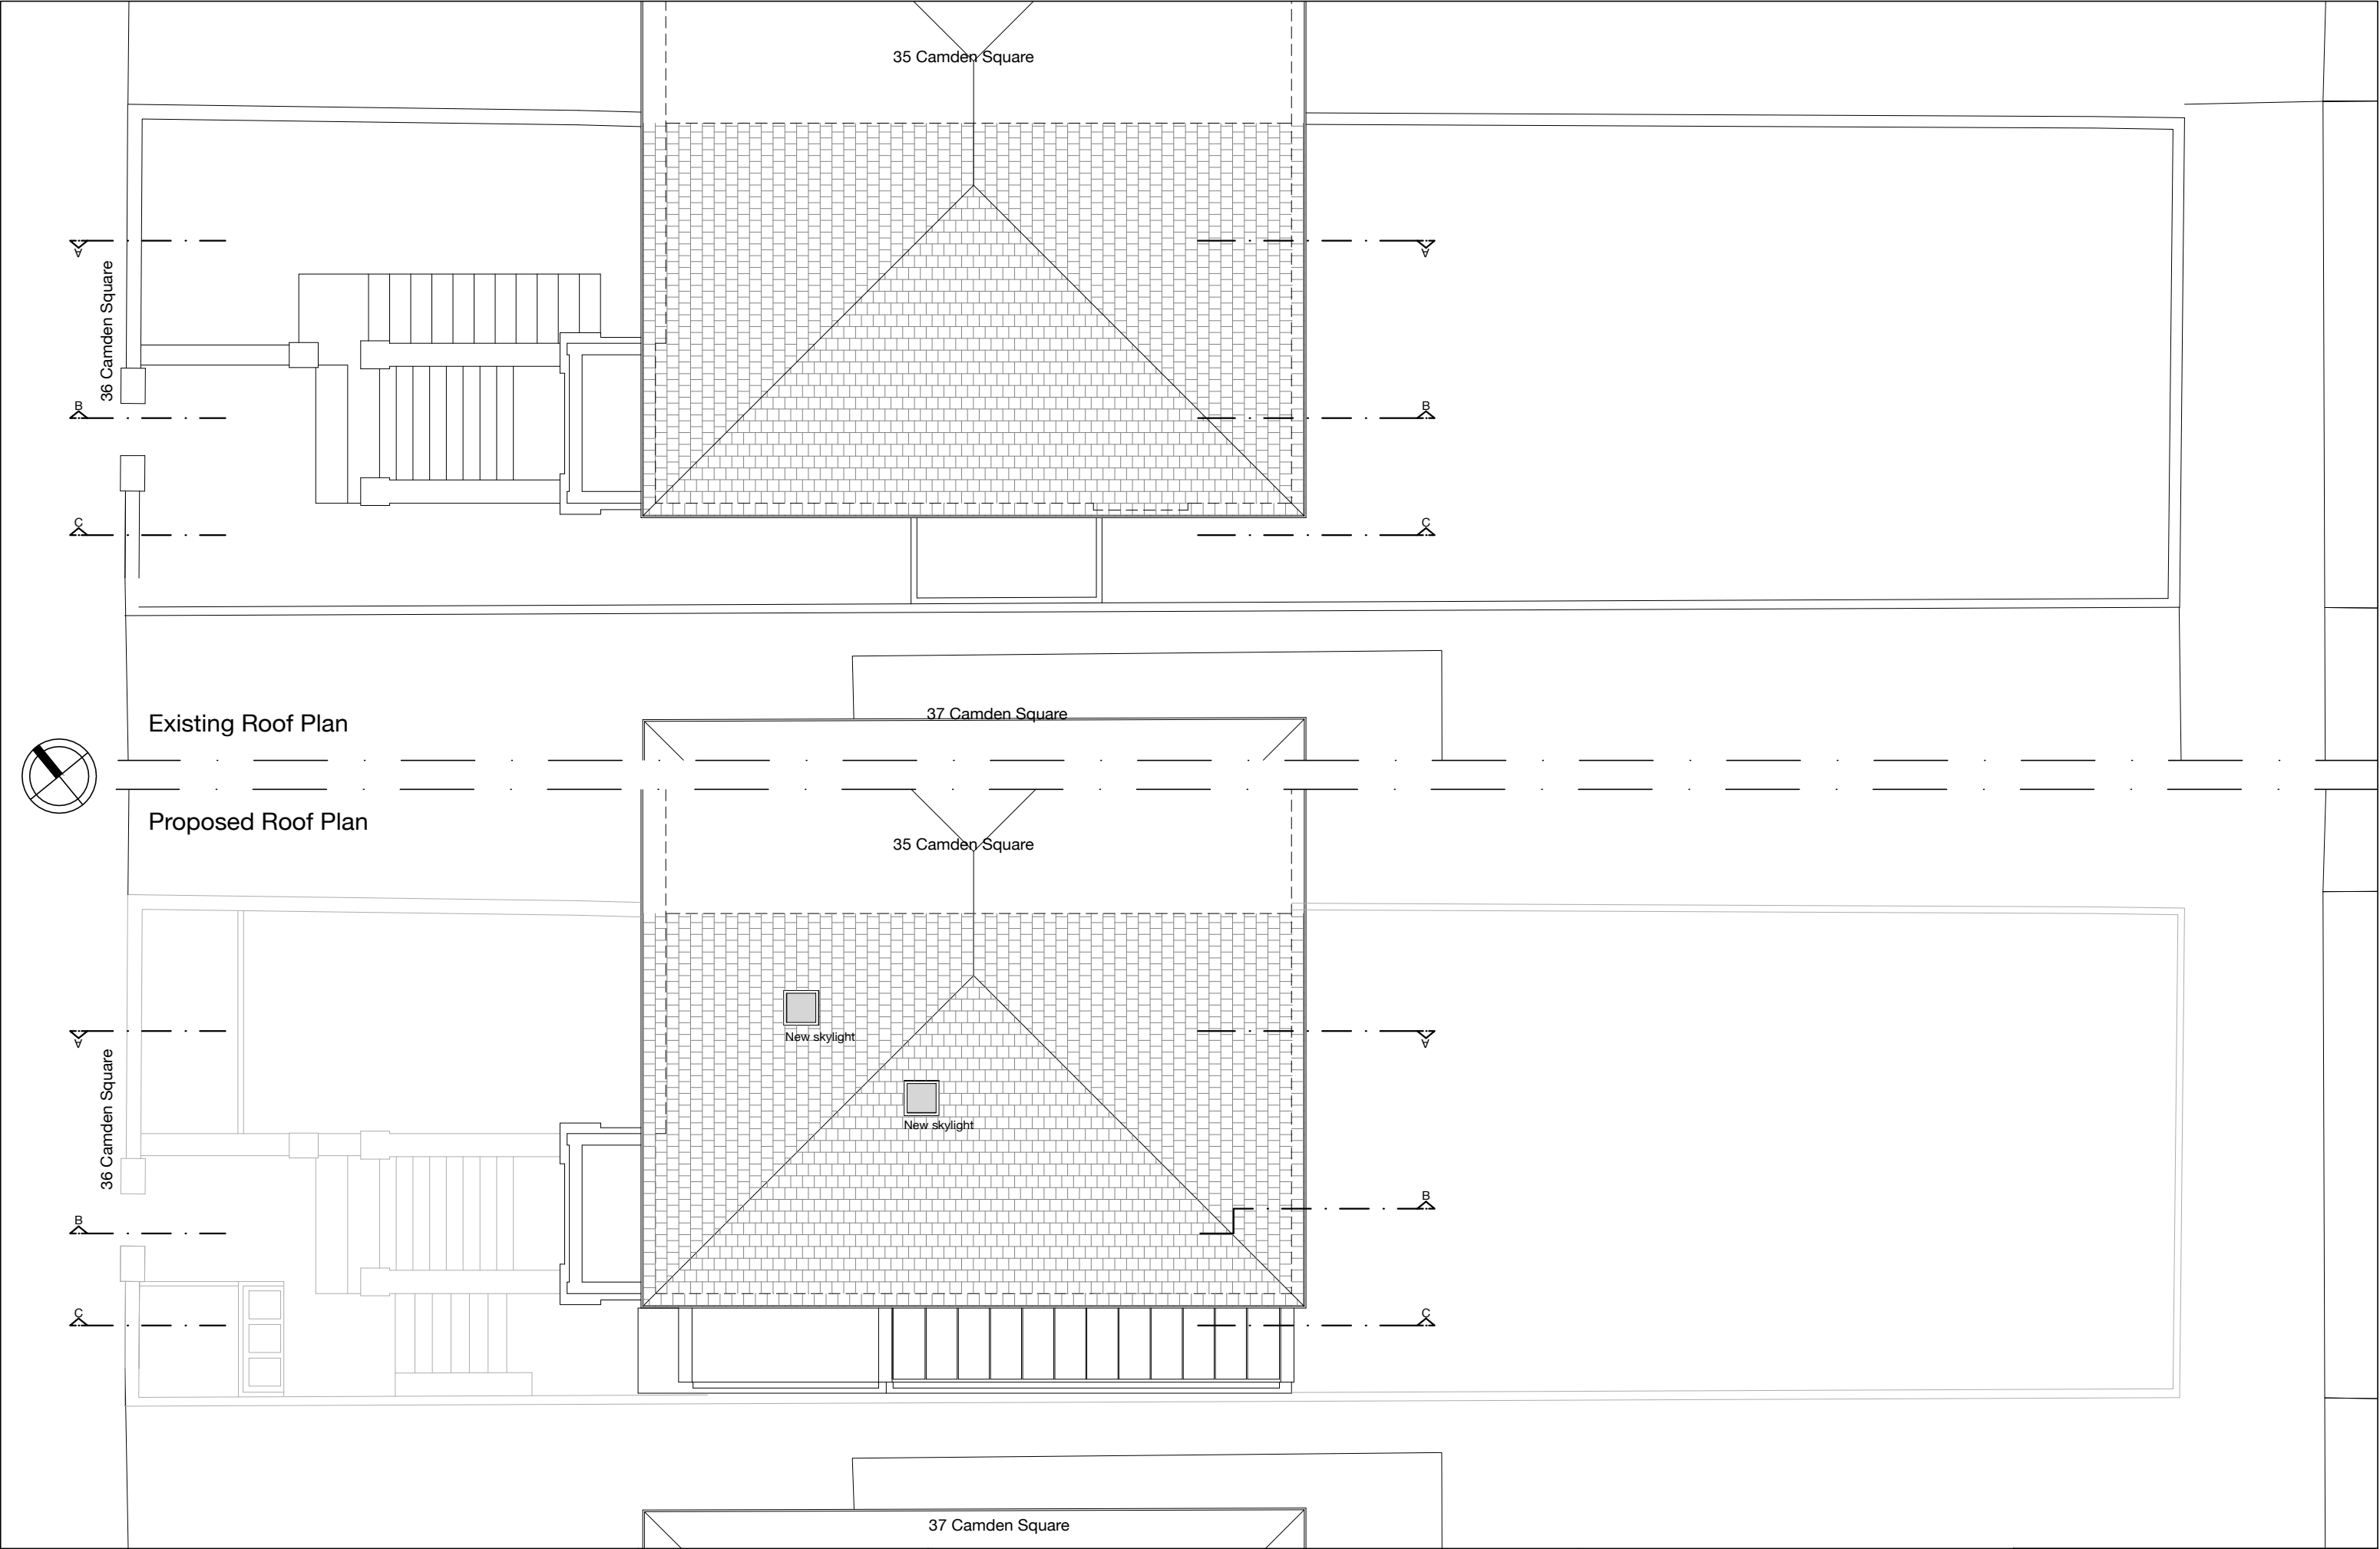


Project:
36 Camden Square
London
NW1 9XA

NOTE:
No dimensions are to be scaled from this drawing.
All contractors must visit the site and be responsible for taking and checking all dimensions relative to this work.
The designer must be notified of any discrepancies in writing.
This drawing must not be reproduced in whole or part without written consent.

Roof Plans

Scale: 1:100 @ A3	Date: 18/01/2022	
Project code: LNCAT	Drawing no. 006	Revision: 1




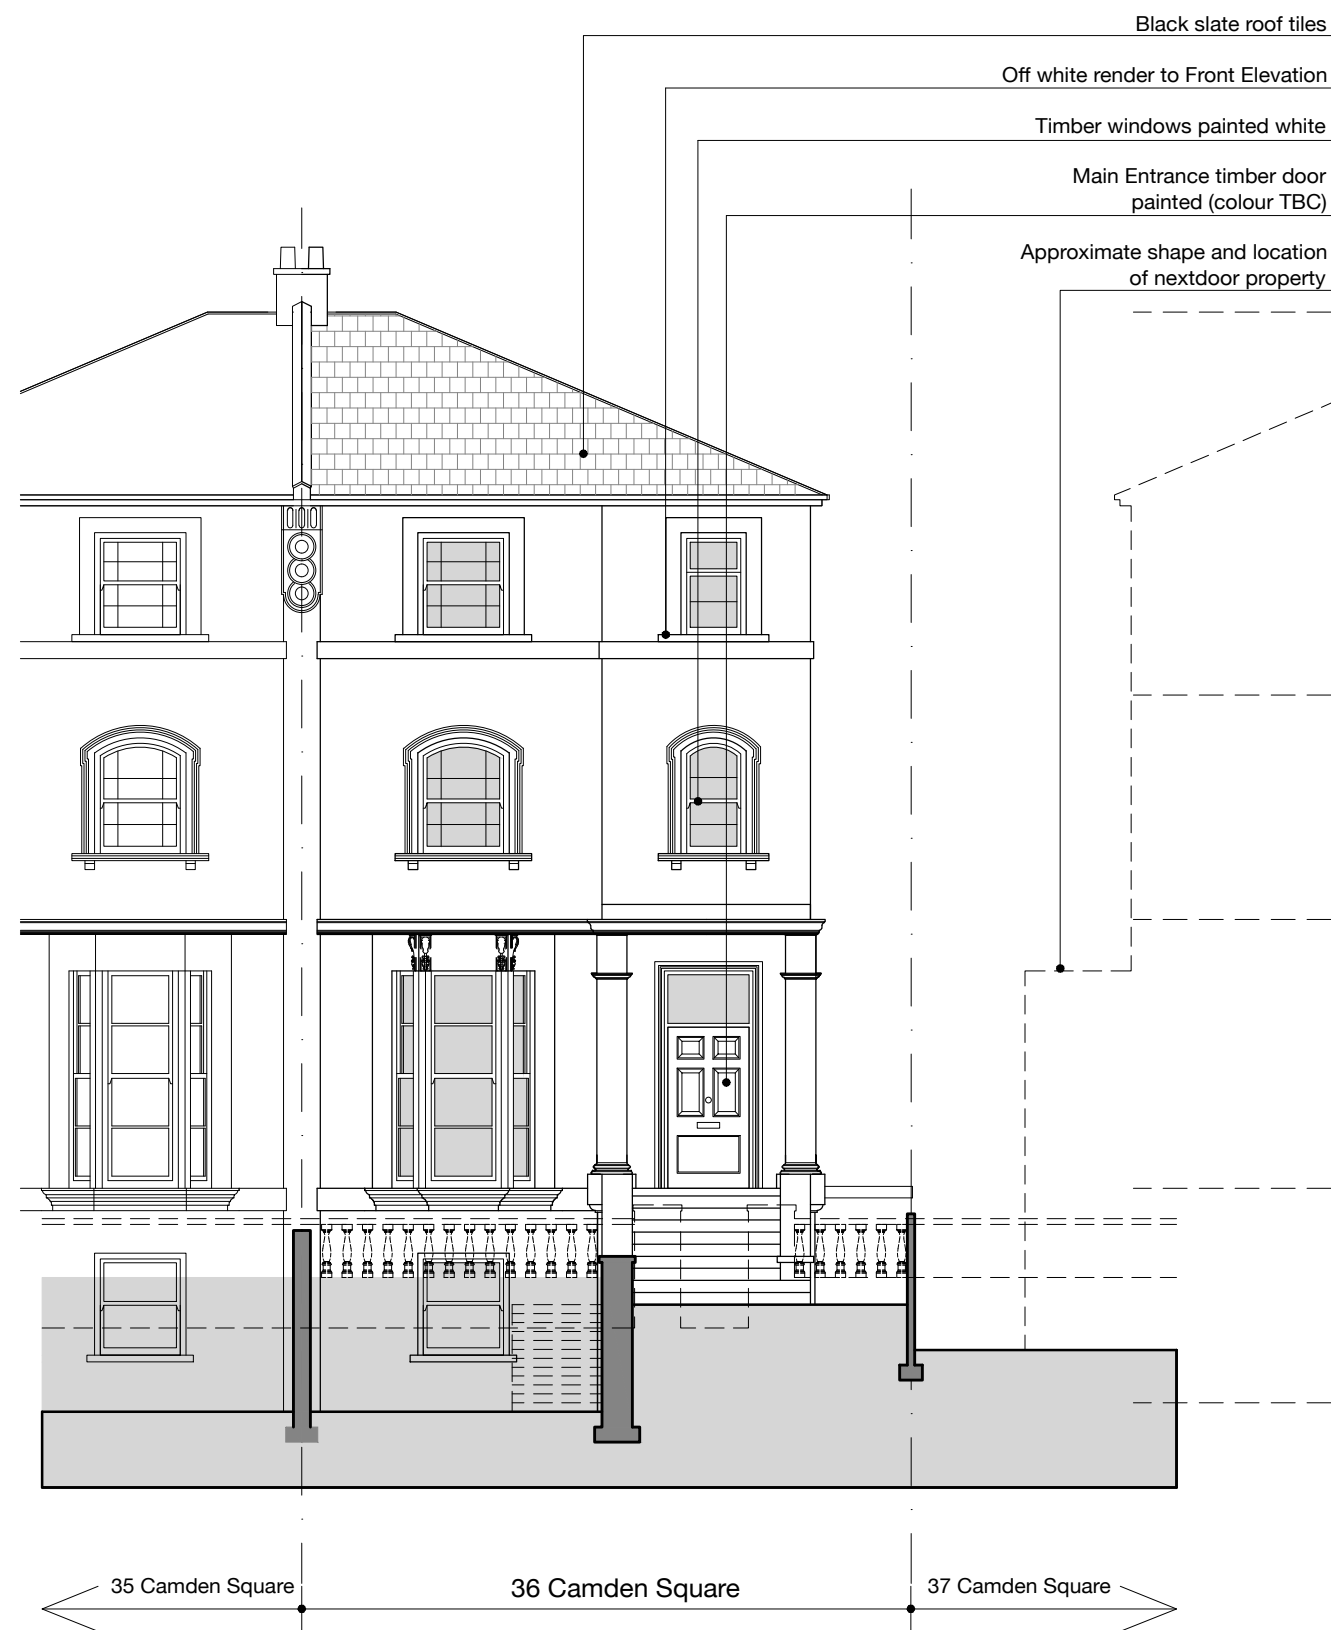

Existing Front Elavation



Proposed Front Elavation

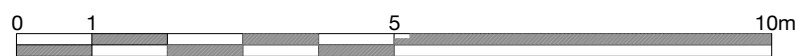

Project:
36 Camden Square
London
NW1 9XA

NOTE:
No dimensions are to be scaled from this drawing.
All contractors must visit the site and be responsible for taking and checking all dimensions relative to this work.
The designer must be notified of any discrepancies in writing.
This drawing must not be reproduced in whole or part without written consent.

Front Elevations

Scale:	1:100 @ A3	Date:	18/01/2022
Project code:	LNCAT	Drawing no.	007
		Revision:	1



Bare brickwork wall,
fence on the top

Black slate roof tiles

Yellow stock bare brickwork
to rear elevation

Timber windows painted white

Render mouldings painted white

Wrought iron railing
painted black

Black slate roof tiles to be integrated
with PV black tiles matching the existing

Yellow stock bare brickwork to
rear elevation to remain

New double glazed timber
windows painted white to
match existing

Painted render mouldings to remain


Existing railing painted black.
Natural finish to timber handrail

New double glazed steel framed door
painted white to match existing
windows

Painted render moulding

Transparent DGU to
all panes

Bare reclaimed brickwork
wall to match existing

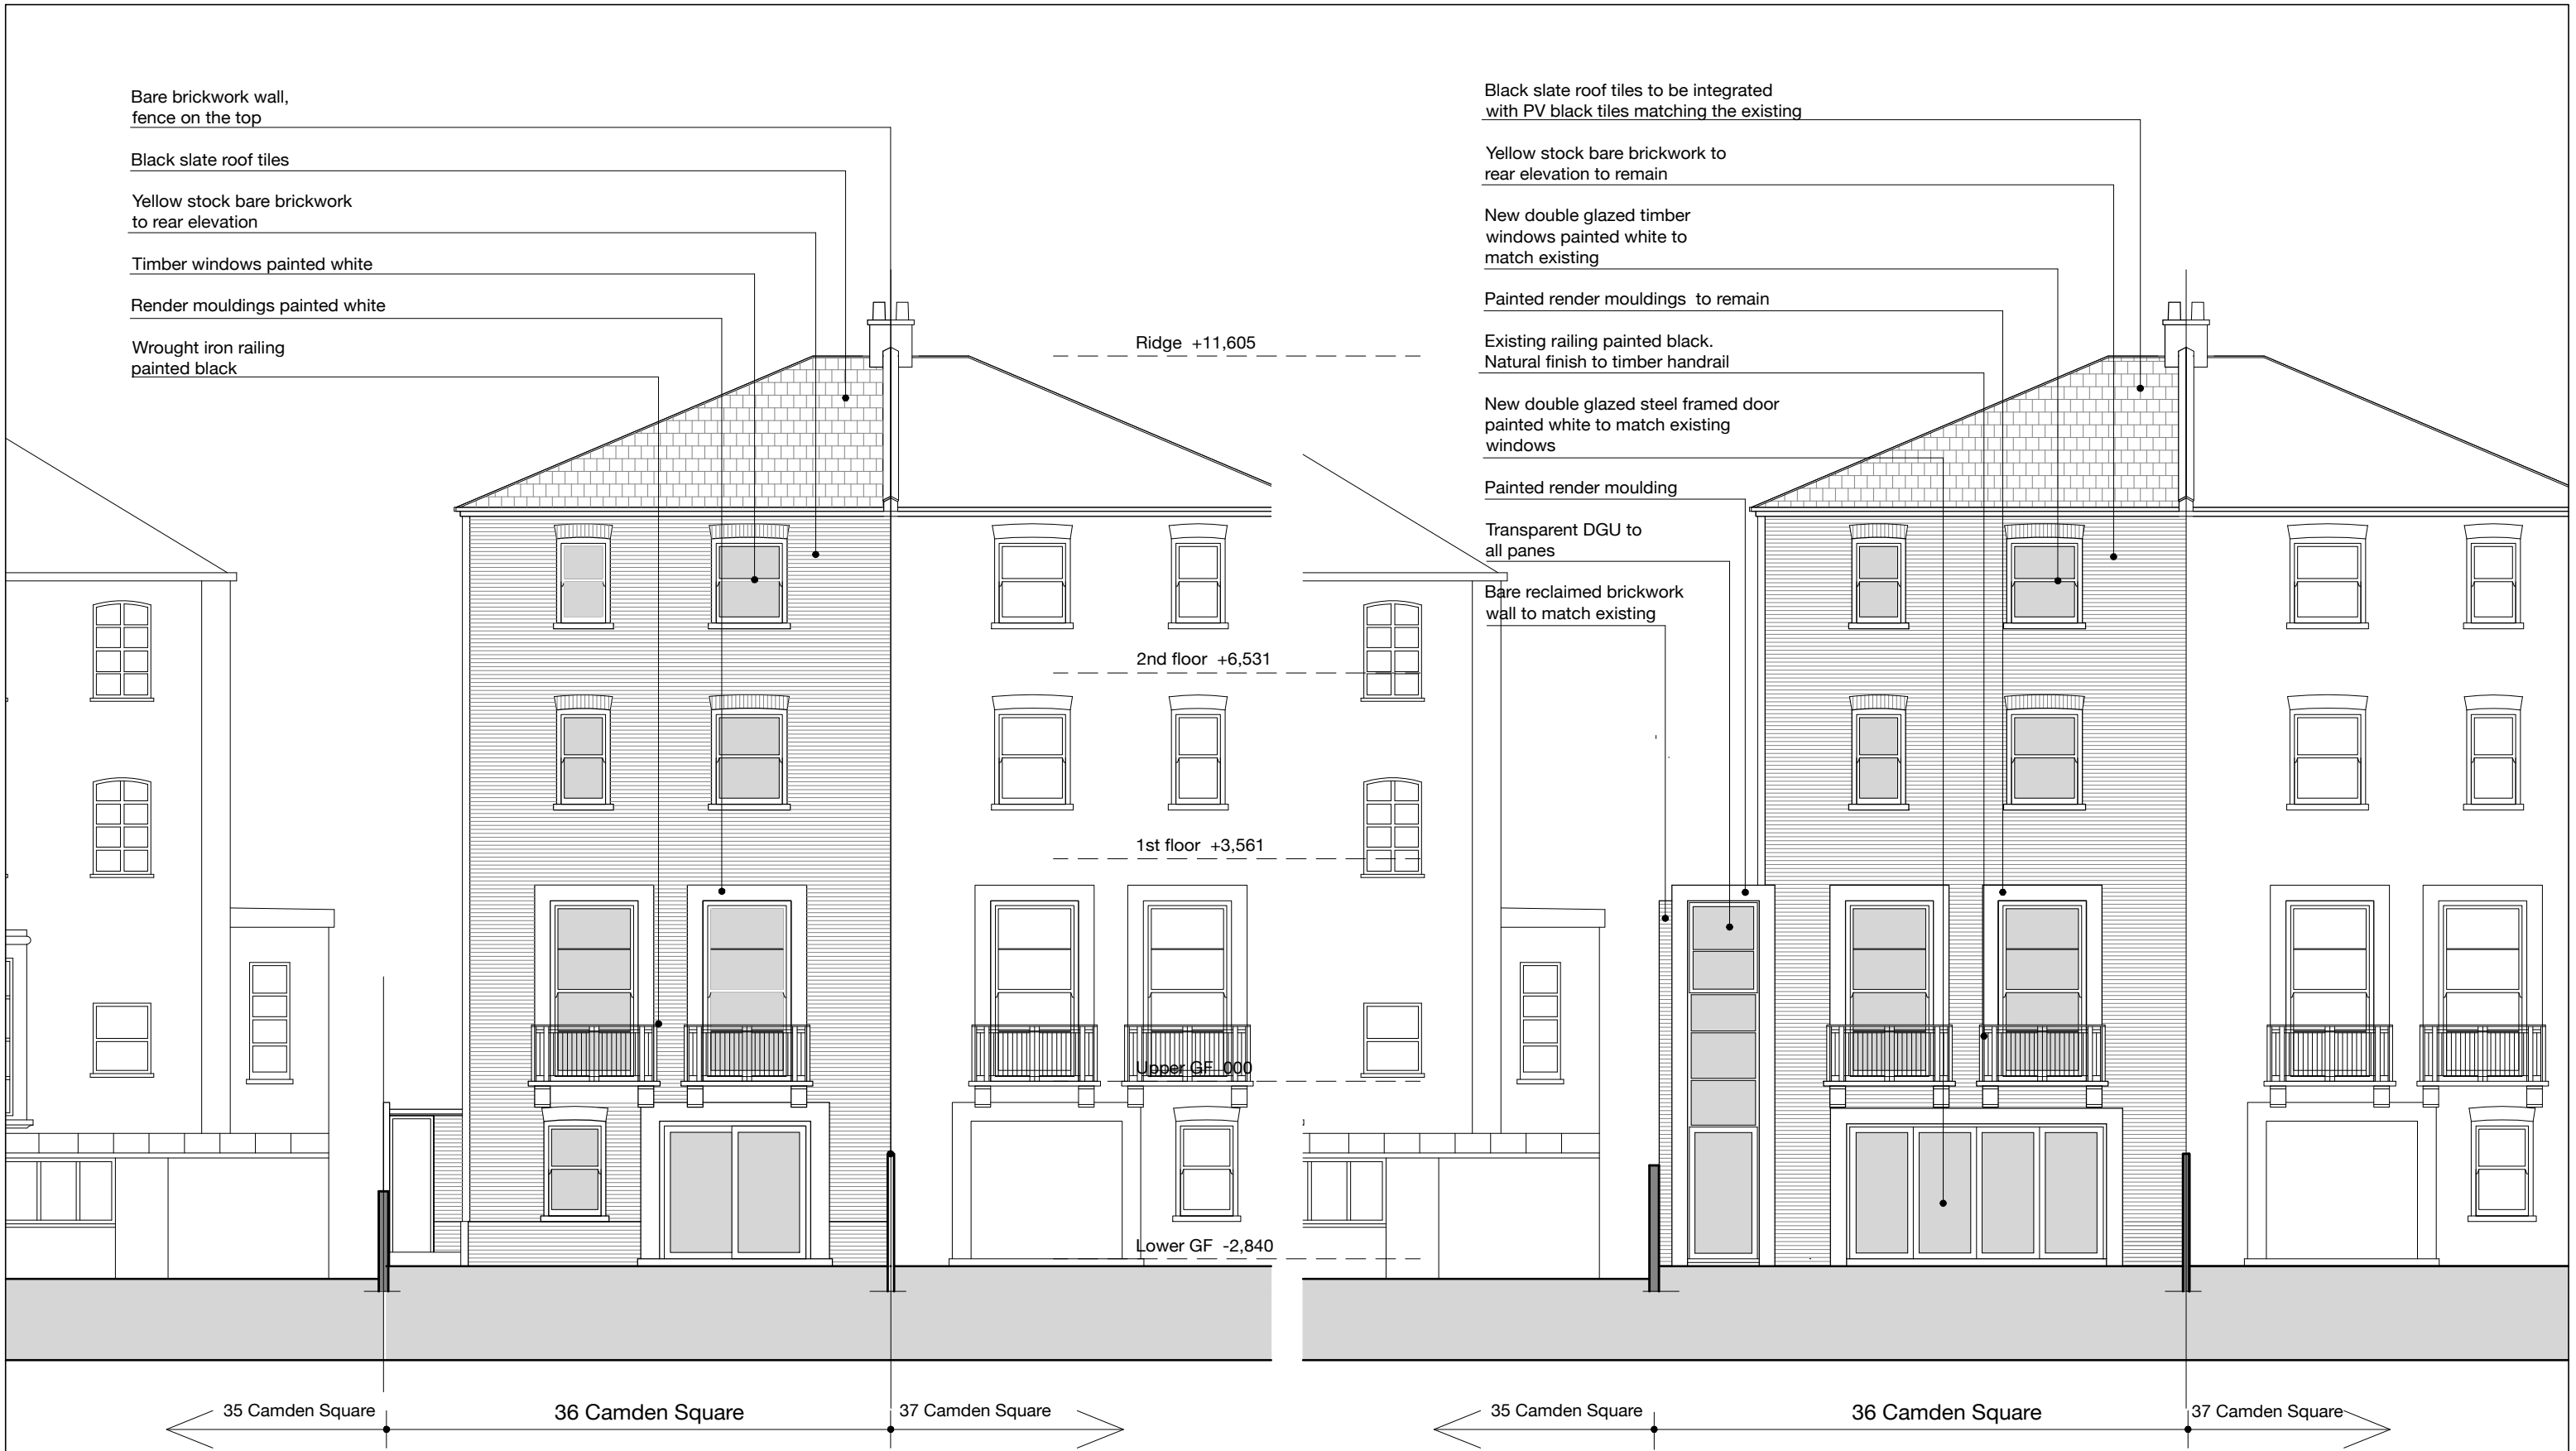

Existing Rear Elevation

Proposed Rear elevation




Project:
36 Camden Square
London
NW1 9XA

NOTE:
No dimensions are to be scaled from this drawing.
All contractors must visit the site and be responsible for taking and checking all dimensions relative to this work.
The designer must be notified of any discrepancies in writing.
This drawing must not be reproduced in whole or part without written consent.

Rear Elevations

Scale: 1:100 @ A3	Date: 18/01/2022	
Project code: LNCAT	Drawing no. 008	Revision: 1



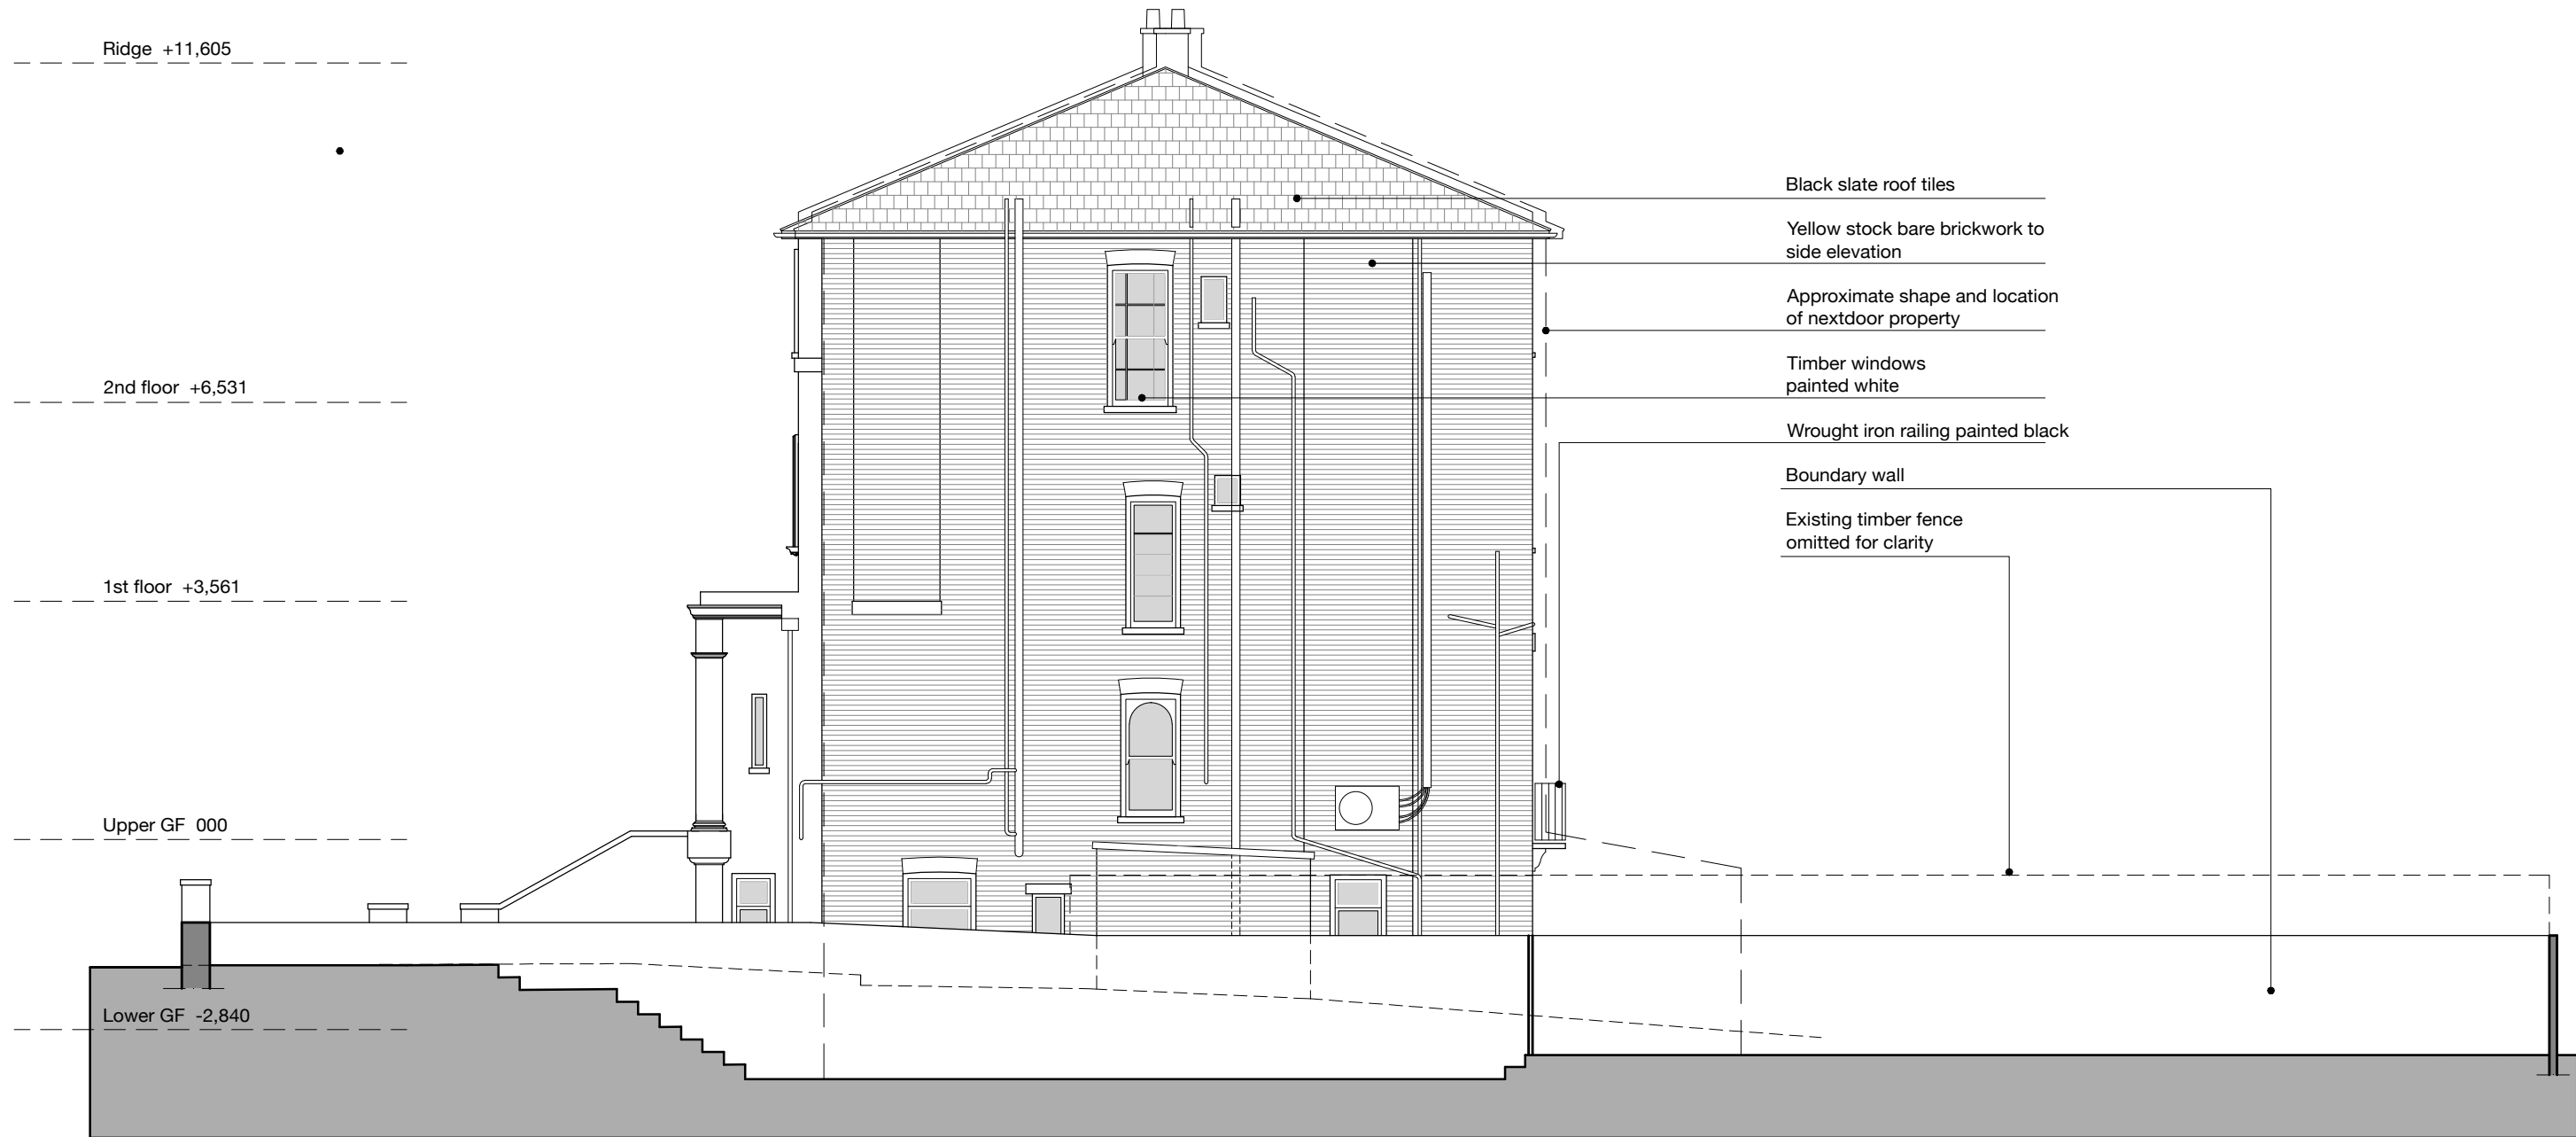


Project:
36 Camden Square
London
NW1 9XA

NOTE:
No dimensions are to be scaled from this drawing.
All contractors must visit the site and be responsible for taking and checking all dimensions relative to this work.
The designer must be notified of any discrepancies in writing.
This drawing must not be reproduced in whole or part without written consent.

Existing Side Elevation

Scale:	1:100 @ A3	Date:	18/01/2022
Project code:	LNCAT	Drawing no.	009
		Revision:	1

Luca Arnaud Architecture

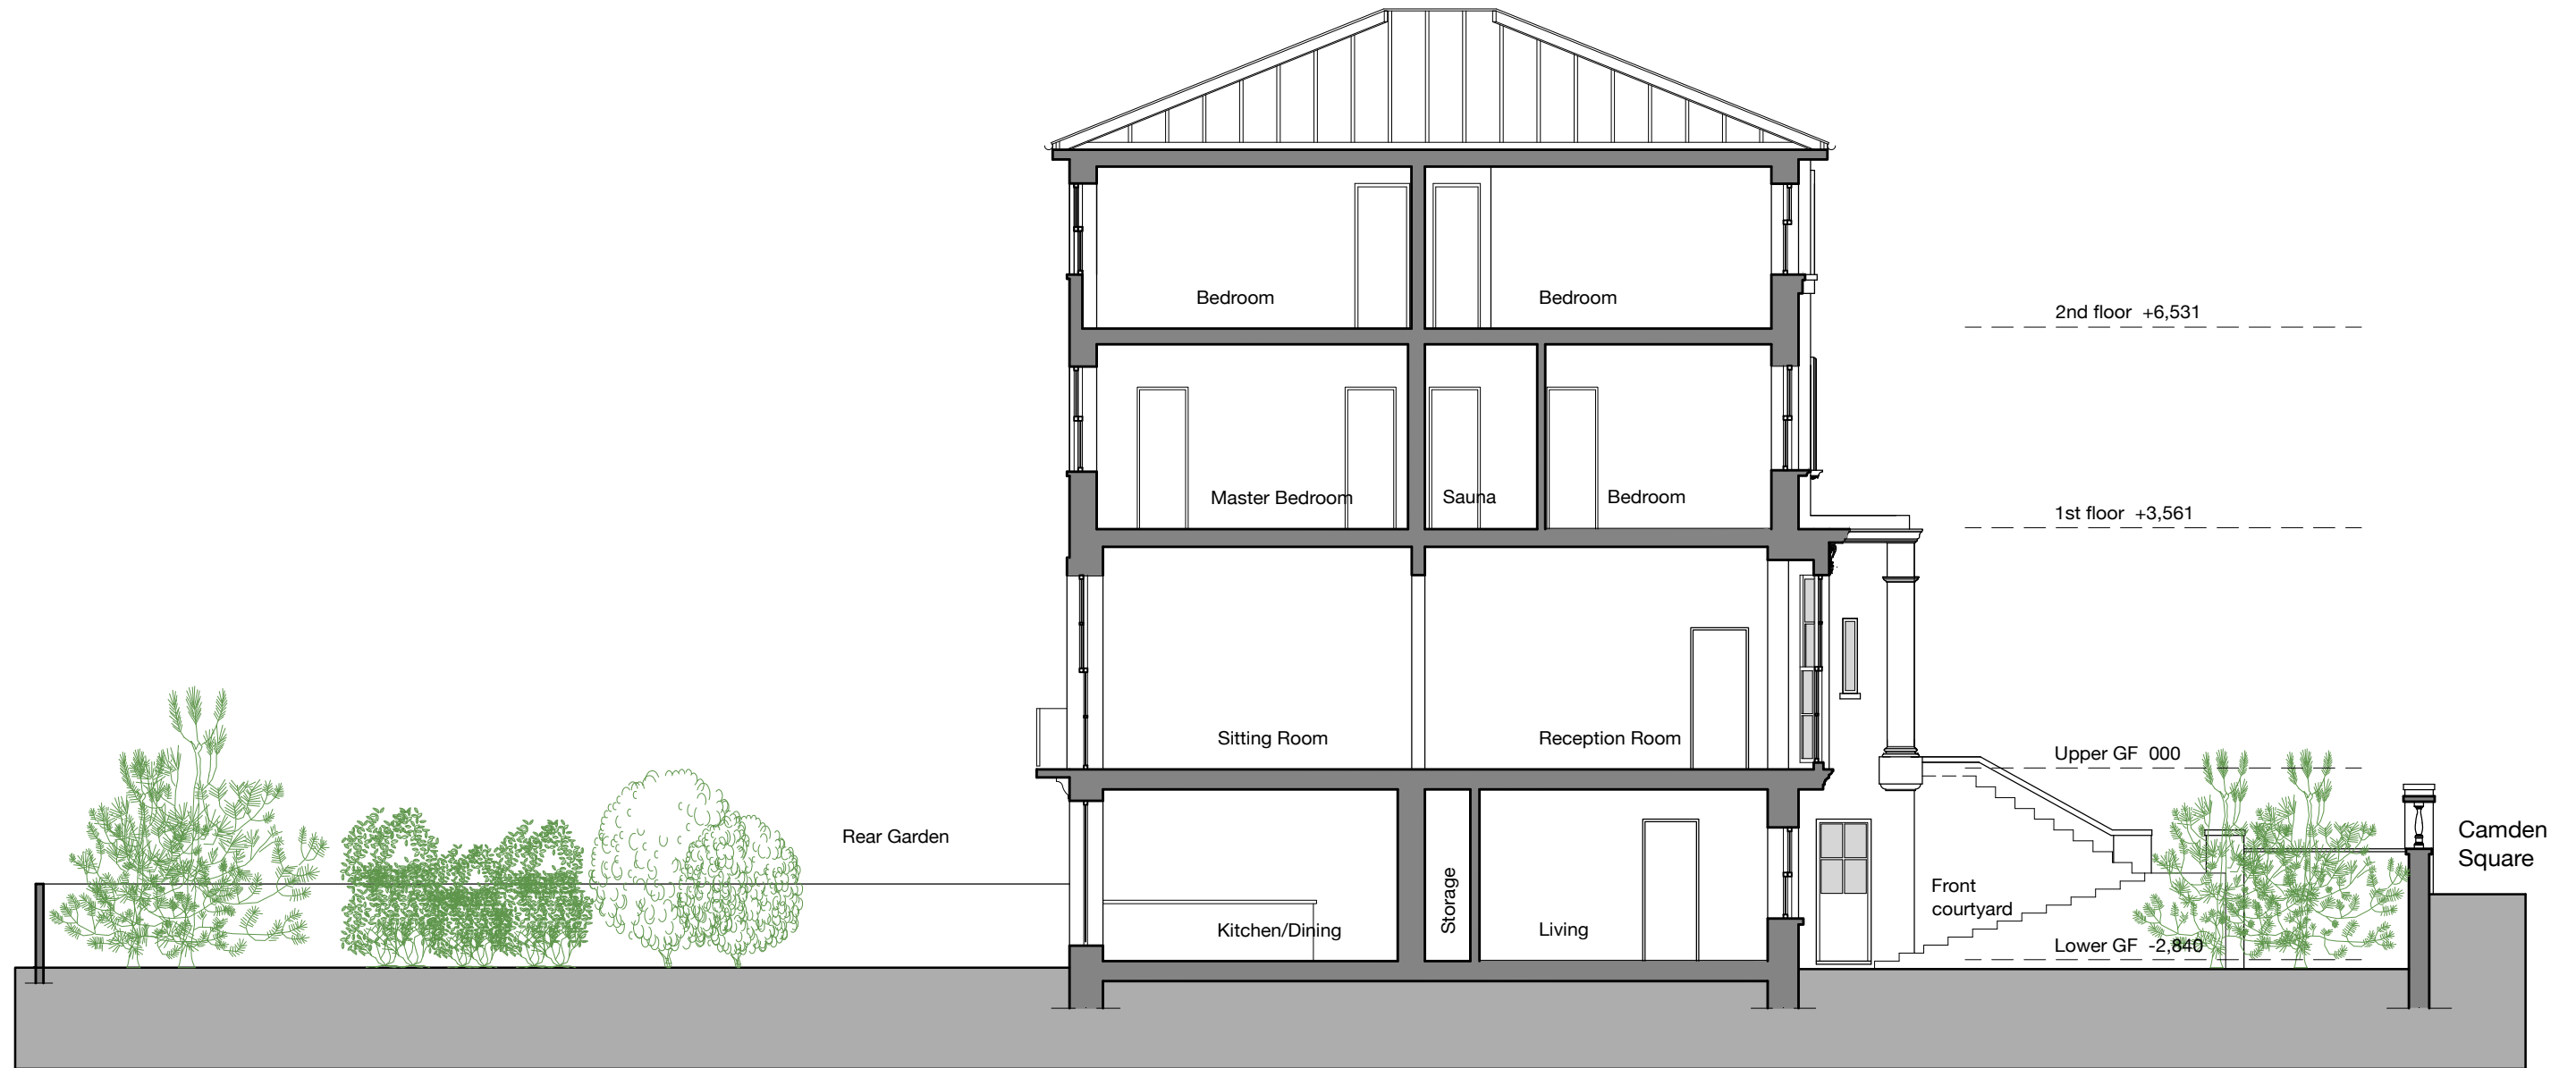

Project:
36 Camden Square
London
NW1 9XA

NOTE:
No dimensions are to be scaled from this drawing.
All contractors must visit the site and be responsible for taking and checking all dimensions relative to this work.
The designer must be notified of any discrepancies in writing.
This drawing must not be reproduced in whole or part without written consent.

Existing Section AA

Scale:	1:100 @ A3	Date:	18/01/2022	
Project code:	LNCAT	Drawing no.	010	Revision:
				1

Luca Arnaud Architecture




Project:
36 Camden Square
London
NW1 9XA

NOTE:
No dimensions are to be scaled from this drawing.
All contractors must visit the site and be responsible for taking and checking all dimensions relative to this work.
The designer must be notified of any discrepancies in writing.
This drawing must not be reproduced in whole or part without written consent.

Existing Section BB

Scale:	1:100 @ A3	Date:	18/01/2022	
Project code:	LNCAT	Drawing no.	011	Revision:
				1

Luca Arnaud Architecture


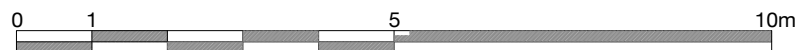


Project:
36 Camden Square
London
NW1 9XA

NOTE:
No dimensions are to be scaled from this drawing.
All contractors must visit the site and be responsible for taking and checking all dimensions relative to this work.
The designer must be notified of any discrepancies in writing.
This drawing must not be reproduced in whole or part without written consent.

Existing Section CC

Scale: 1:100 @ A3	Date: 18/01/2022	
Project code: LNCAT	Drawing no. 012	Revision: 1

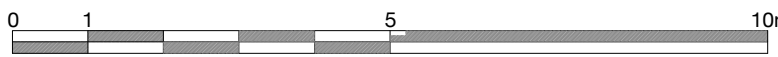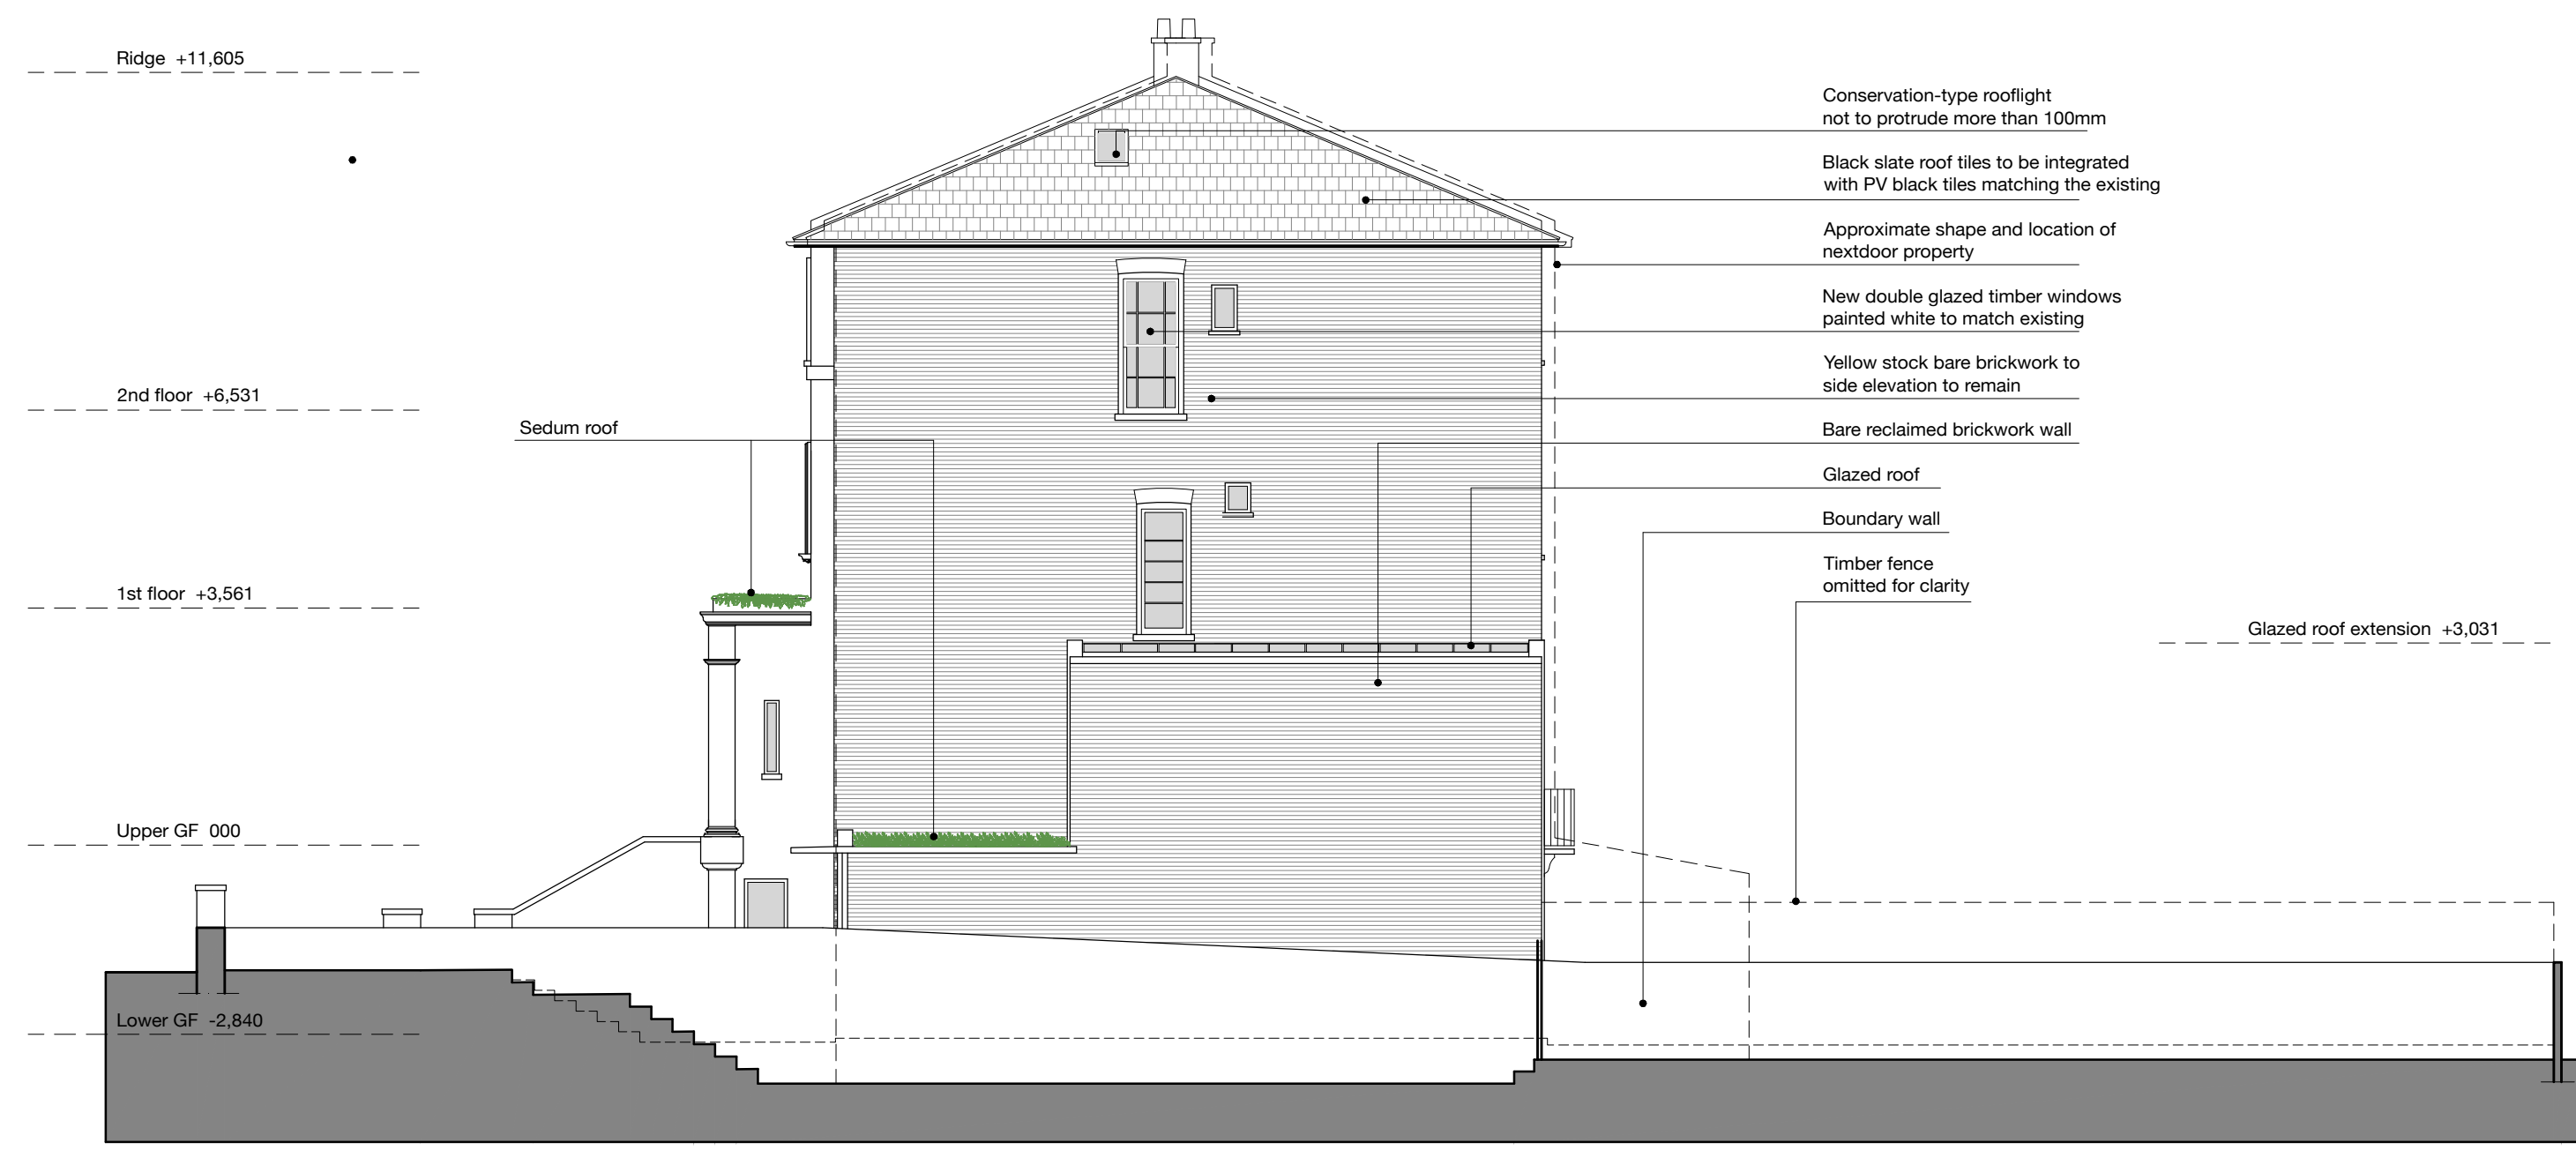


Project:
36 Camden Square
London
NW1 9XA

NOTE:
No dimensions are to be scaled from this drawing.
All contractors must visit the site and be responsible for taking and checking all dimensions relative to this work.
The designer must be notified of any discrepancies in writing.
This drawing must not be reproduced in whole or part without written consent.

Proposed Side Elevation		
Scale: 1:100 @ A3	Date: 18/01/2022	
Project code: LNCAT	Drawing no. 013	Revision: 1



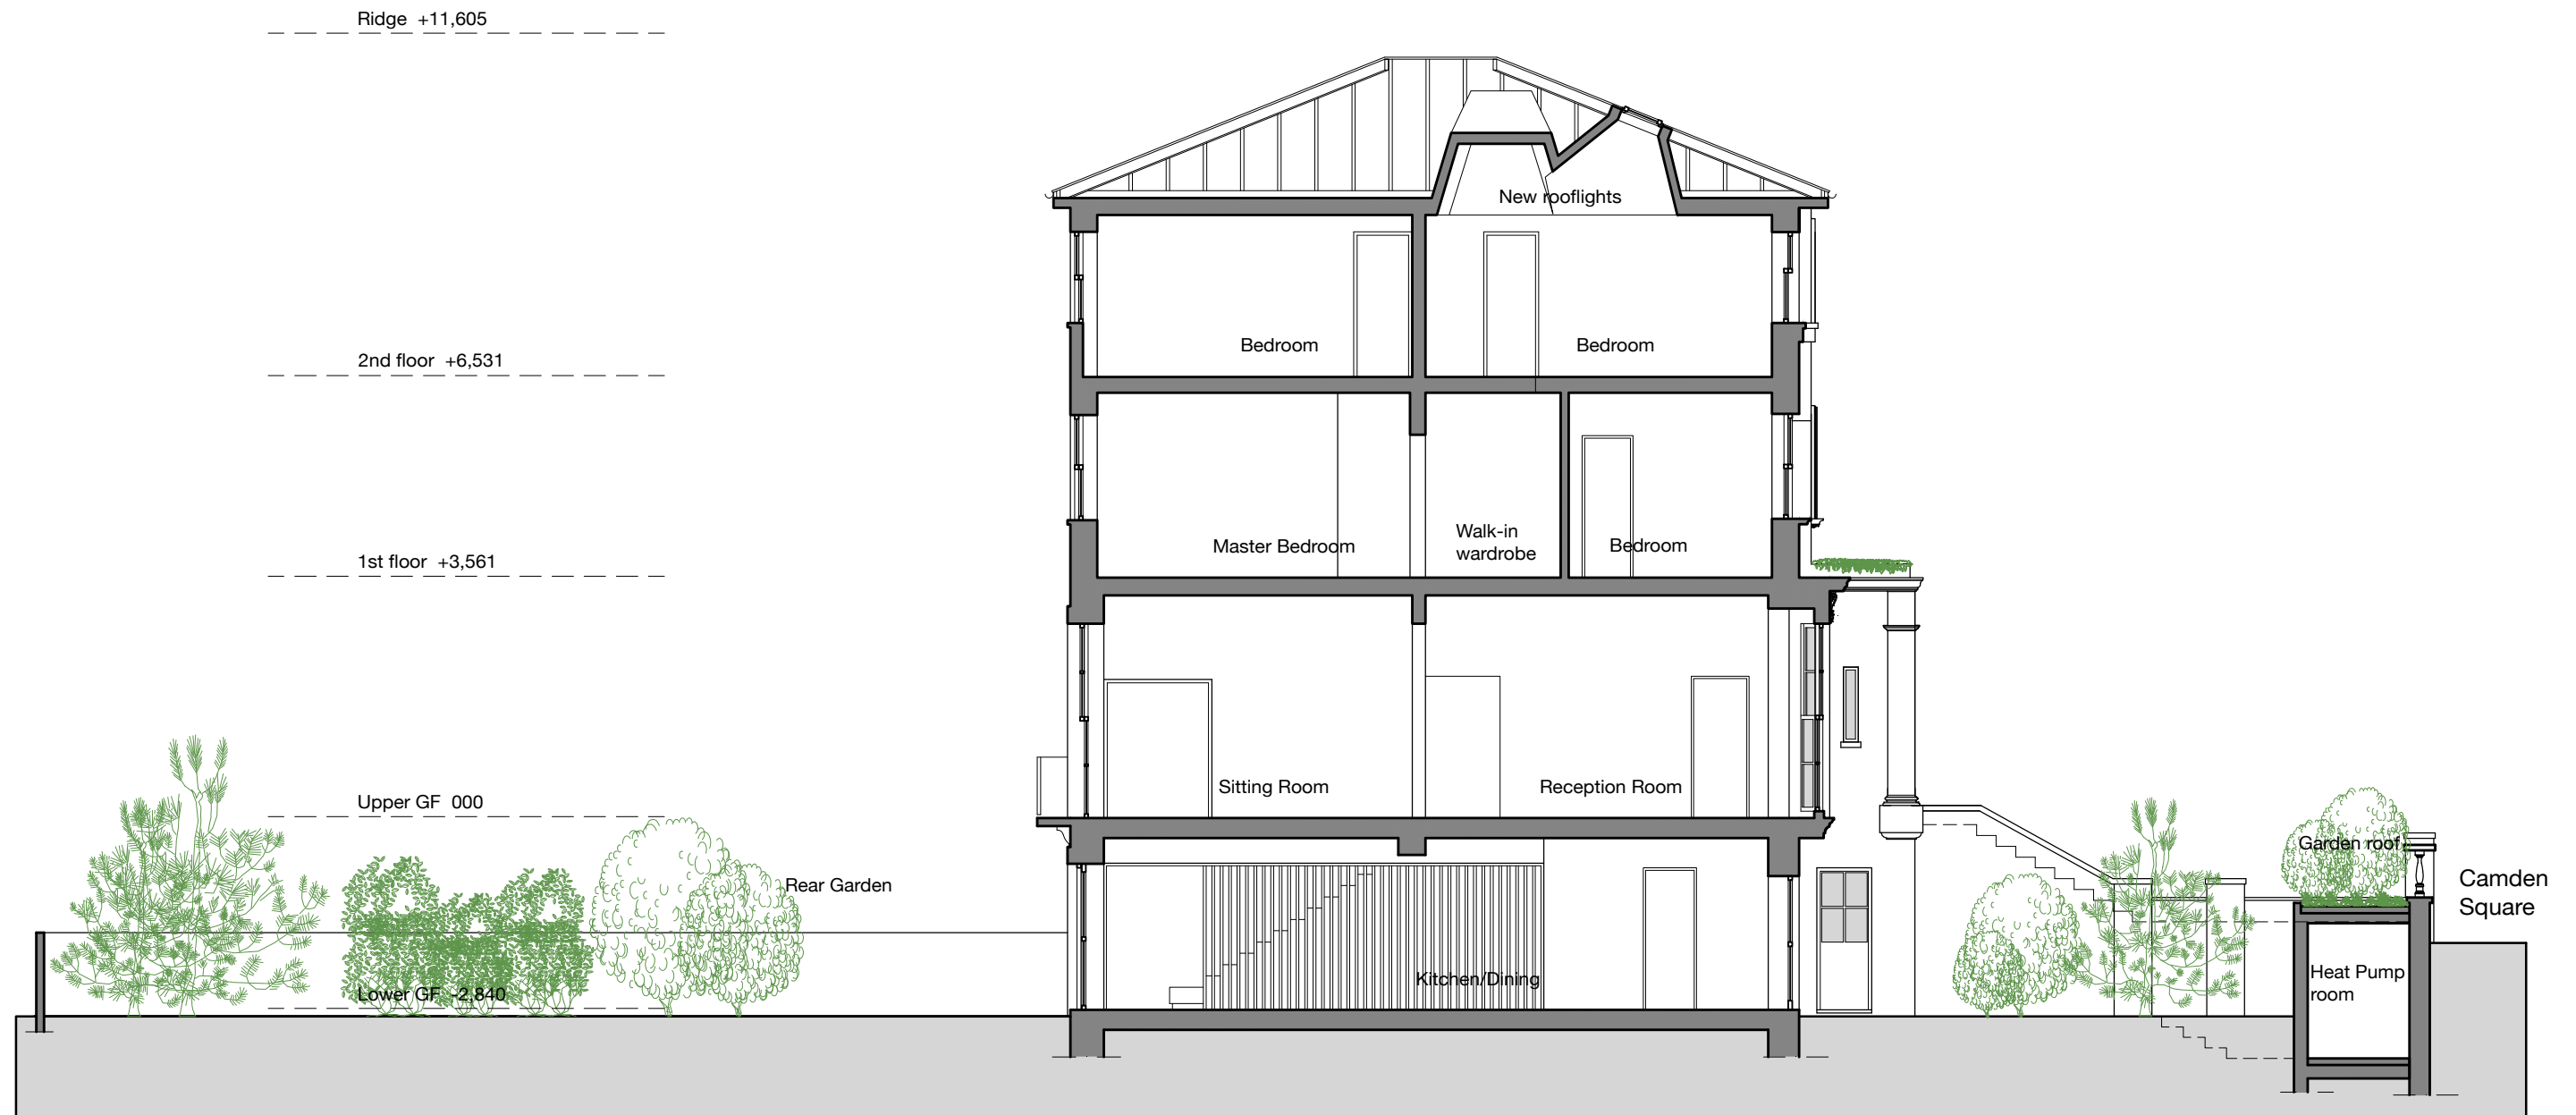


Project:
36 Camden Square
London
NW1 9XA

NOTE:
No dimensions are to be scaled from this drawing.
All contractors must visit the site and be responsible for taking and checking all dimensions relative to this work.
The designer must be notified of any discrepancies in writing.
This drawing must not be reproduced in whole or part without written consent.

Proposed Section AA

Scale:	1:100 @ A3	Date:	18/01/2022	
Project code:	LNCAT	Drawing no.	014	Revision:
				1

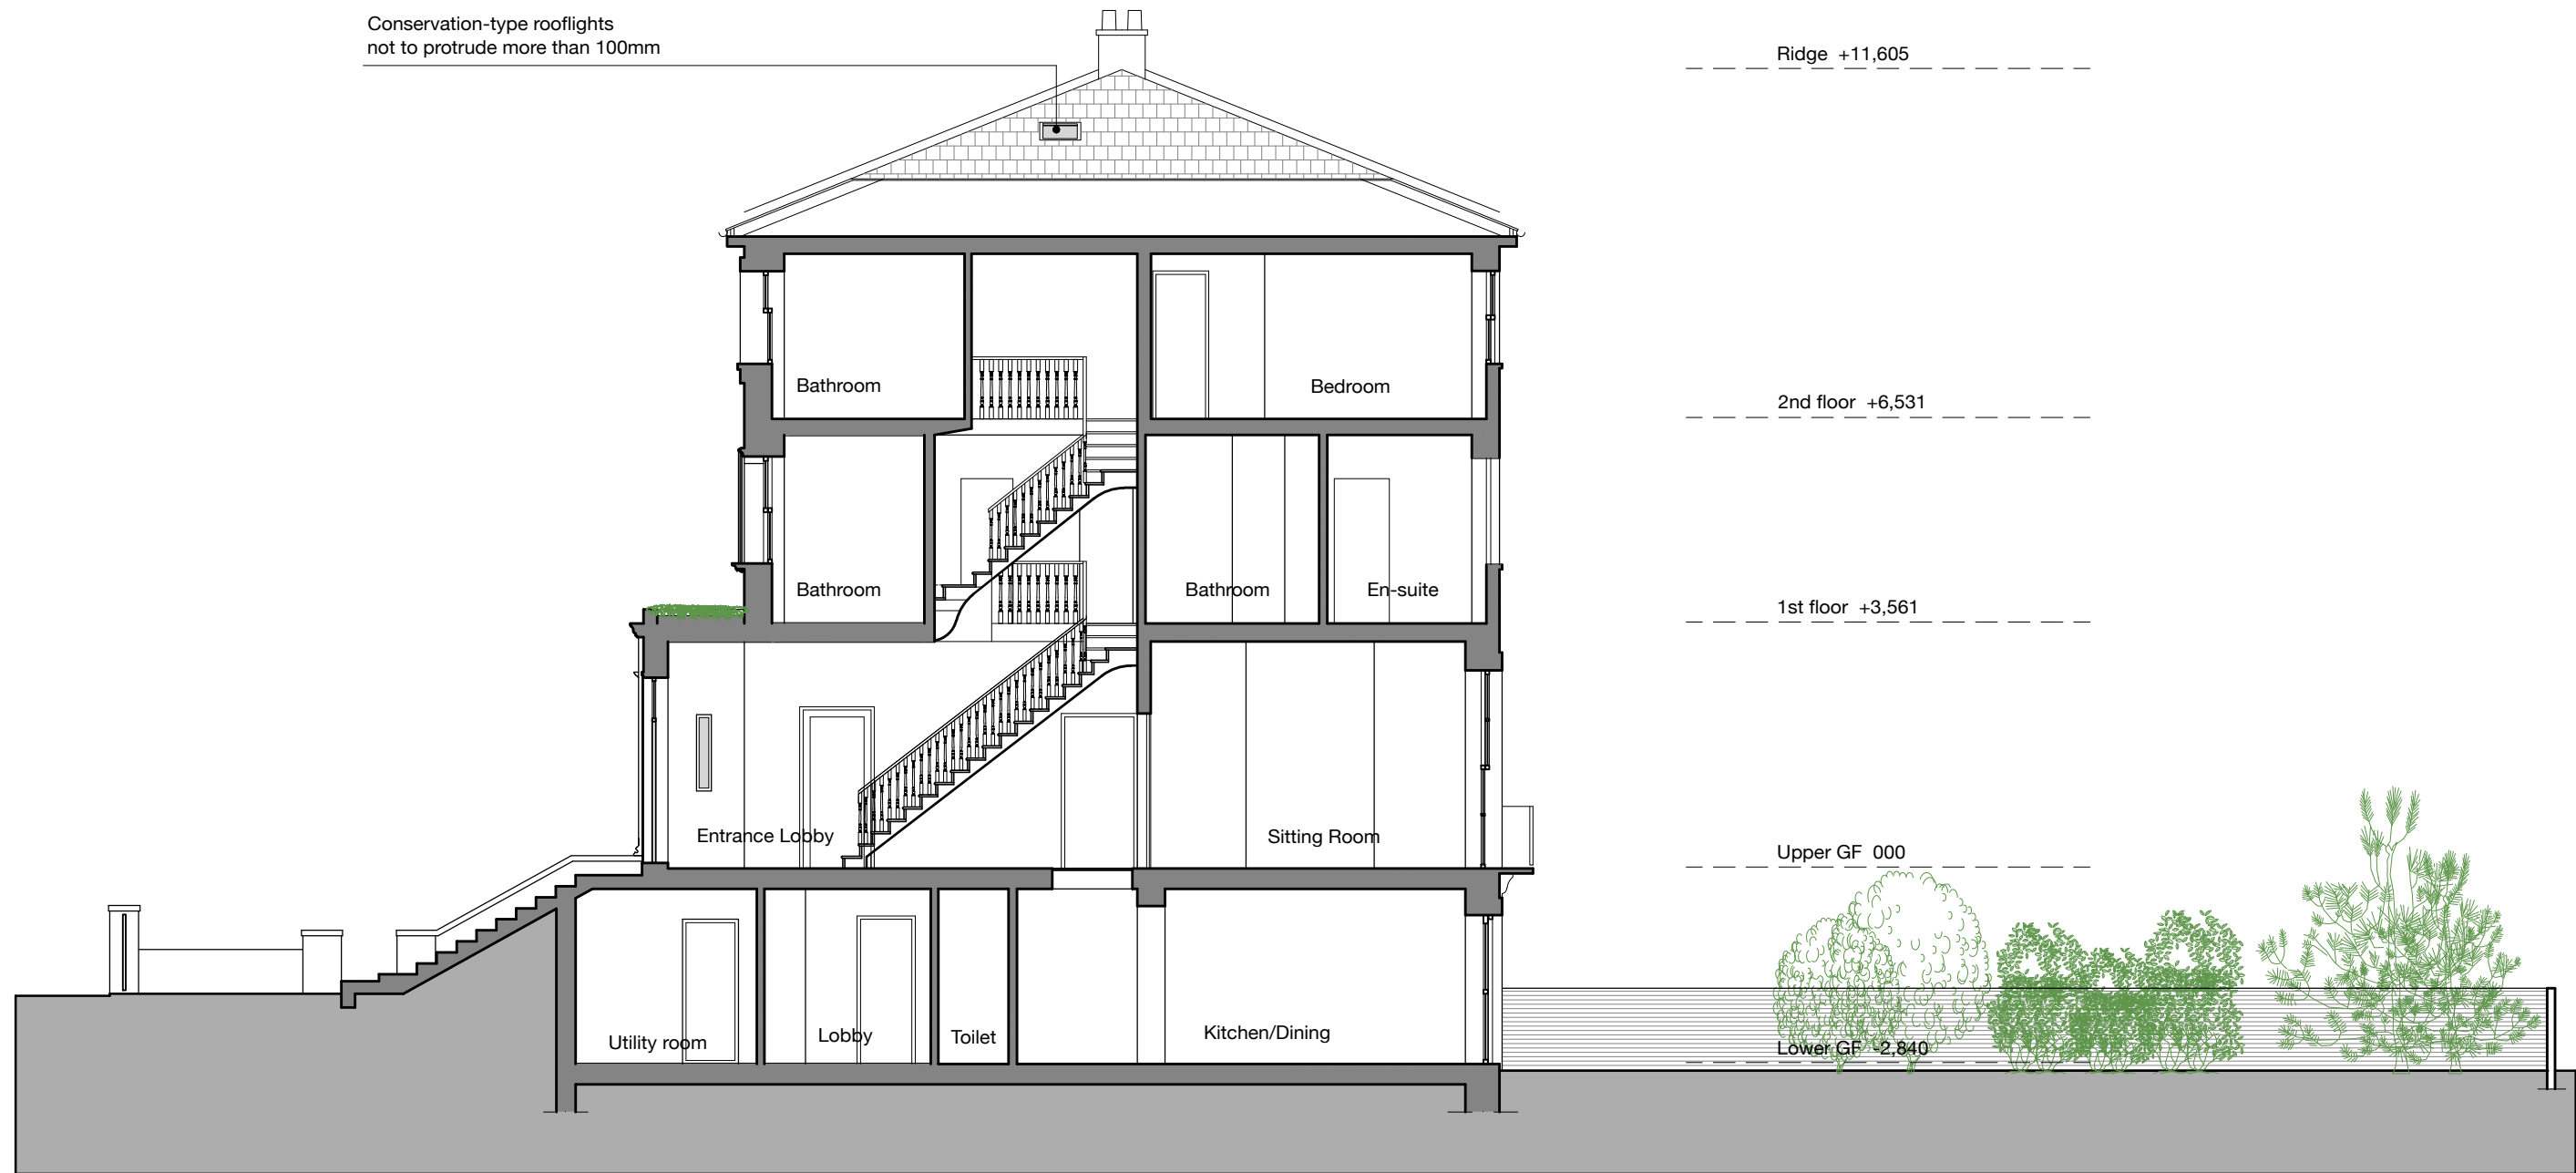



Project:
36 Camden Square
London
NW1 9XA

NOTE:
No dimensions are to be scaled from this drawing.
All contractors must visit the site and be responsible for taking and checking all dimensions relative to this work.
The designer must be notified of any discrepancies in writing.
This drawing must not be reproduced in whole or part without written consent.

Proposed Section BB

Scale:	1:100 @ A3	Date:	18/01/2022	
Project code:	LNCAT	Drawing no.	015	Revision:
				1

Luca Arnaud Architecture

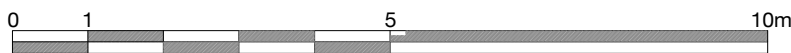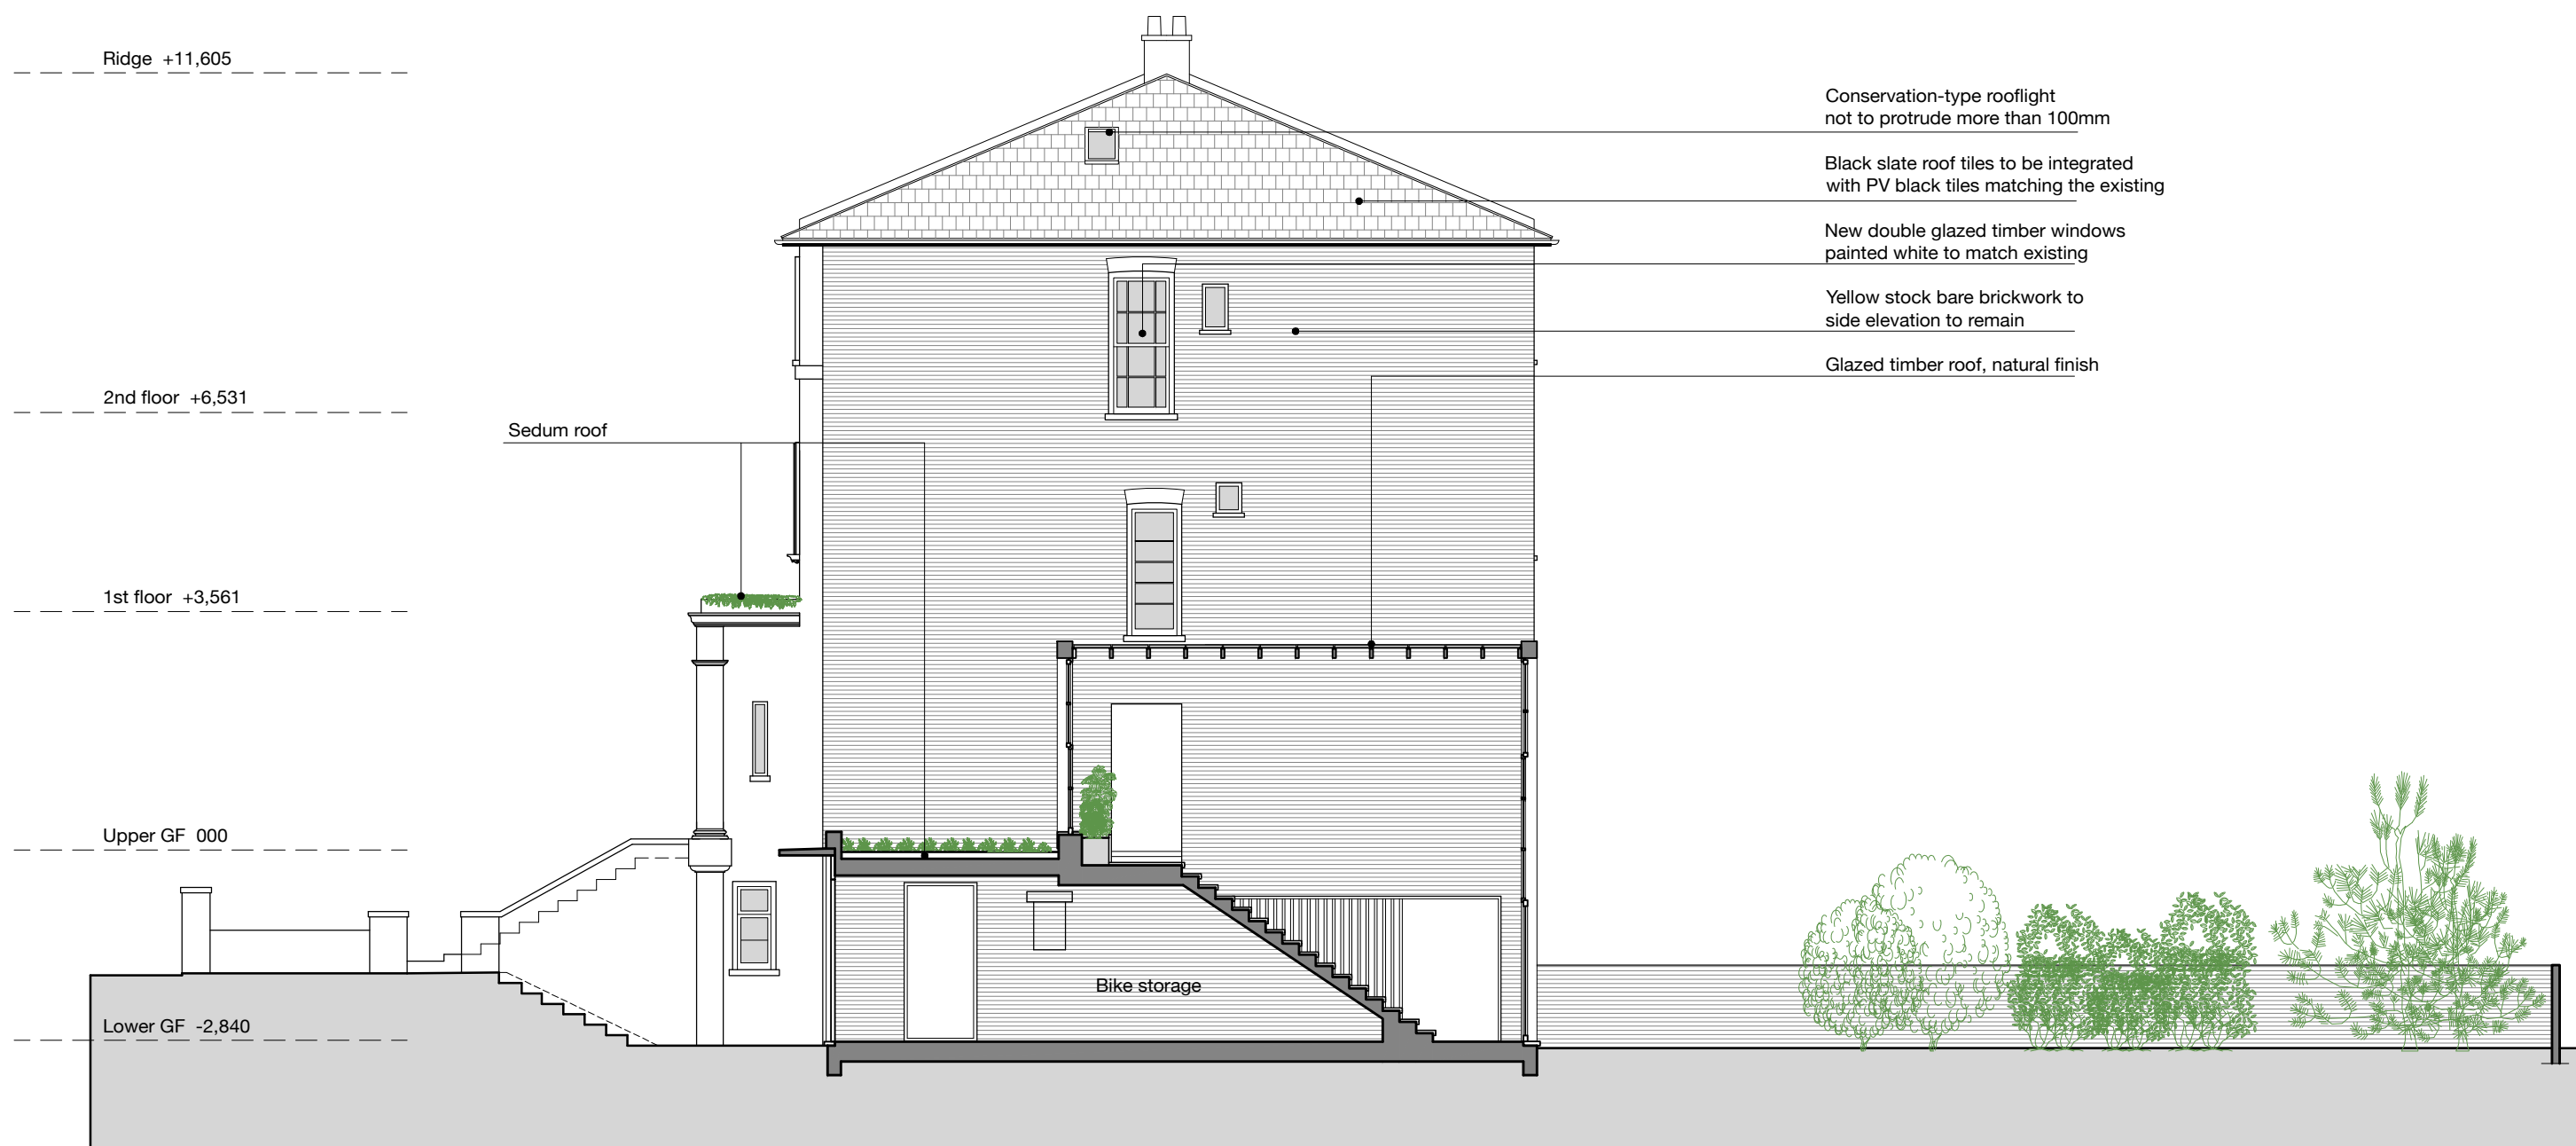

Project:
36 Camden Square
London
NW1 9XA

NOTE:
No dimensions are to be scaled from this drawing.
All contractors must visit the site and be responsible for taking and checking all dimensions relative to this work.
The designer must be notified of any discrepancies in writing.
This drawing must not be reproduced in whole or part without written consent.

Proposed Section CC

Scale:	1:100 @ A3	Date:	18/01/2022	
Project code:	LNCAT	Drawing no.	016	Revision:
				1

Luca Arnaud Architecture