


top of roof  
72.780

loft  
72.940

1st floor  
70.610



ground floor  
67.425

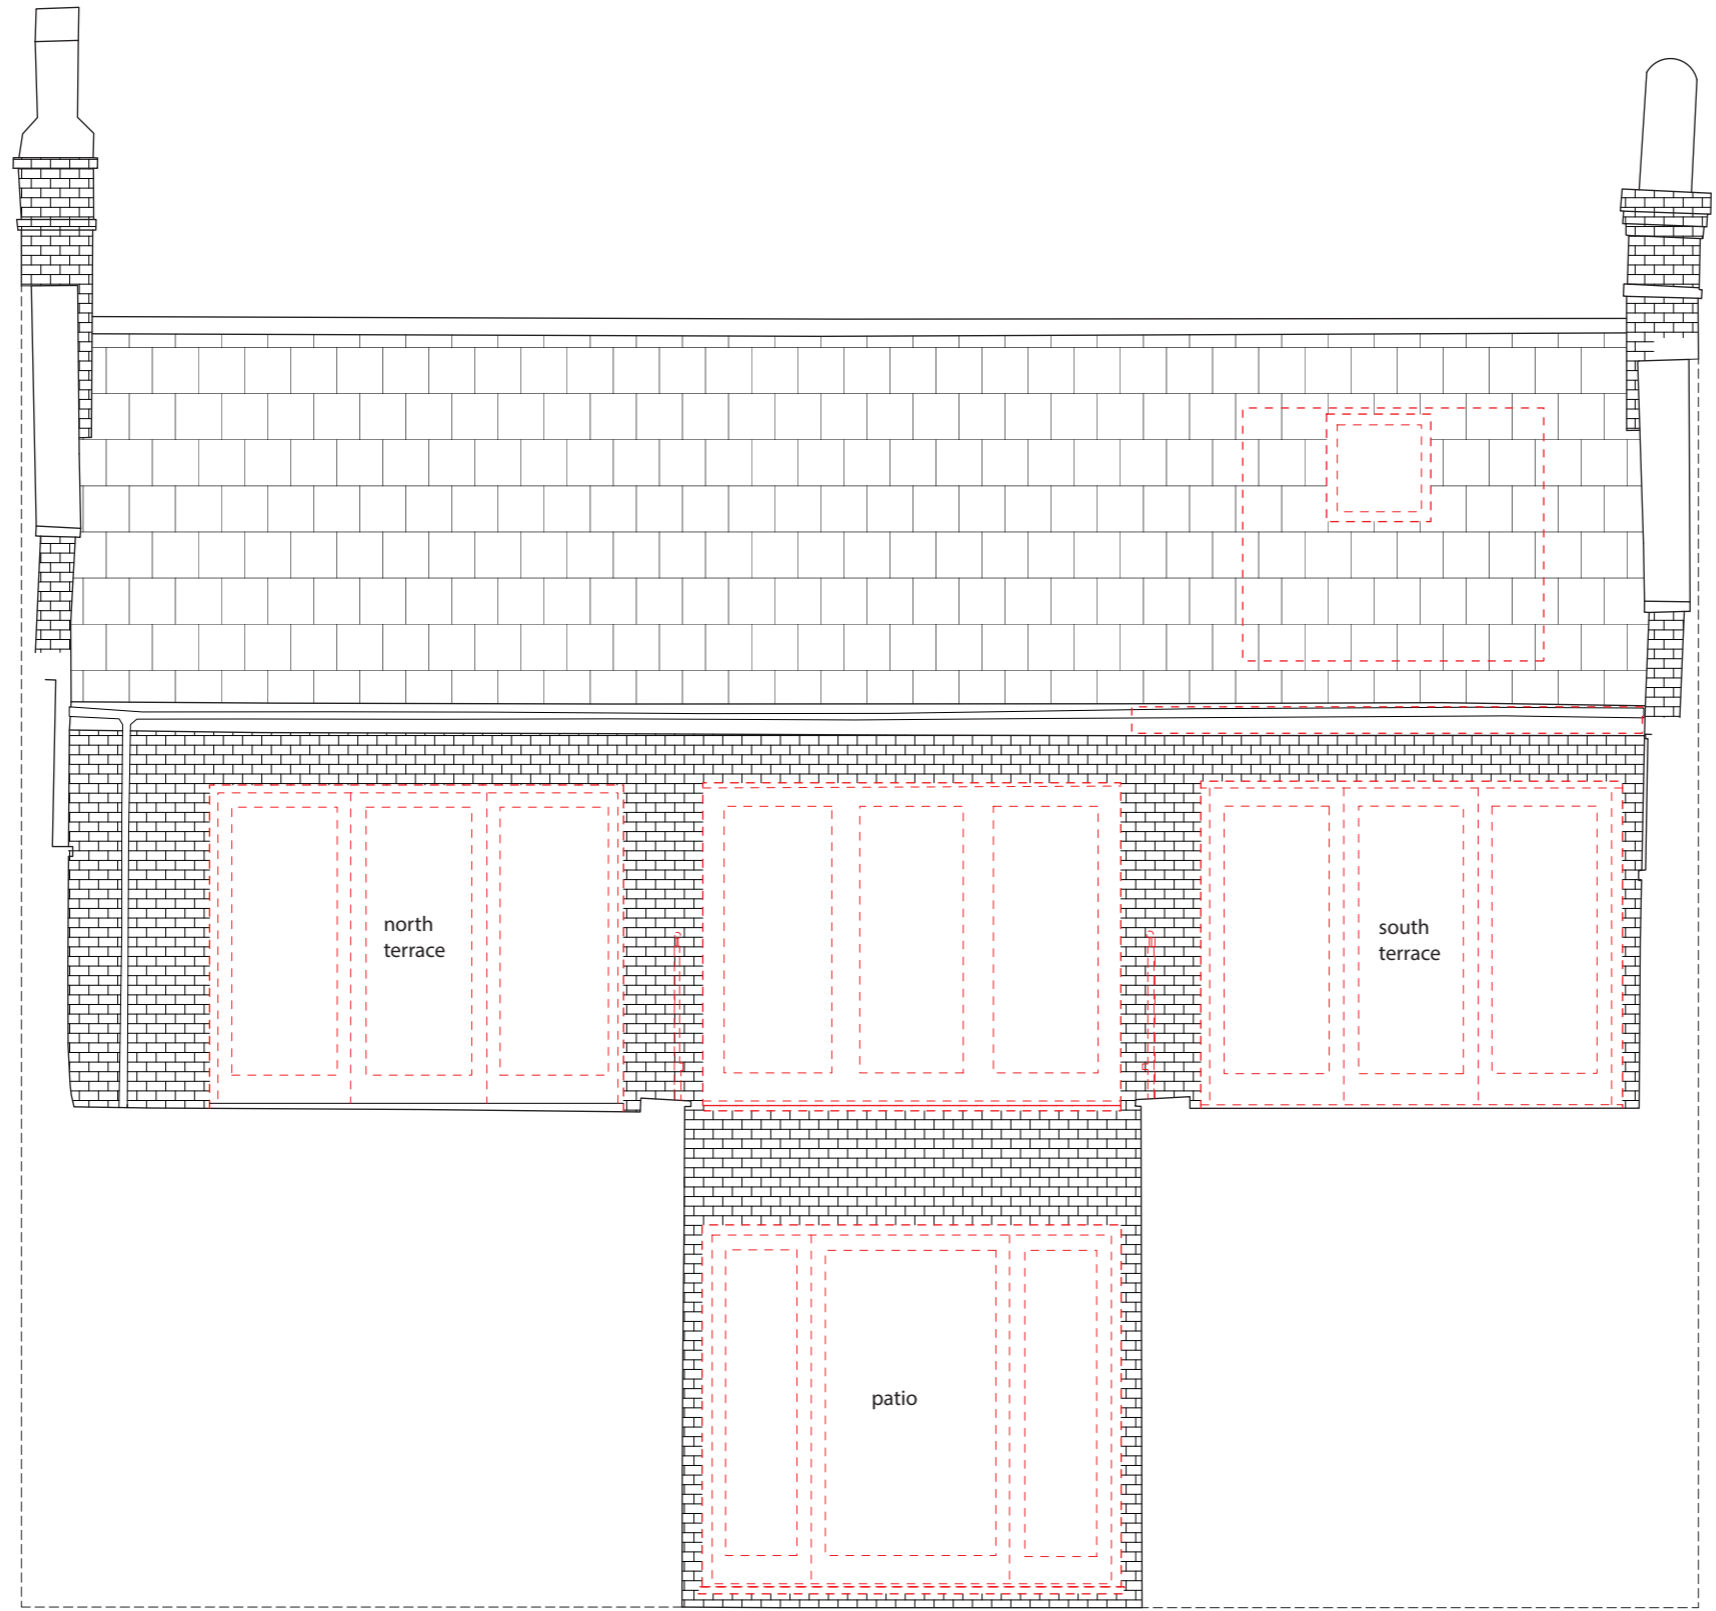

KEY

--- Demolition

--- Refurbishment with or without minor adjustments - refer to proposed drawings for details

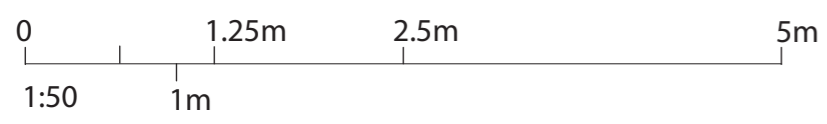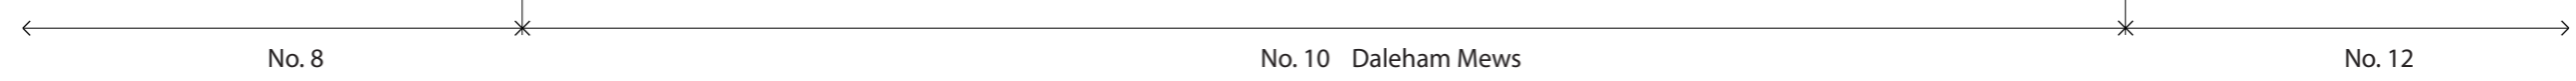

PROJECT 10 Daleham Mews	DATE	19.01.2022	REVISION	B	DESCRIPTION	ARCHITECT
	DRAWING NUMBER	10DM-DW-EX-10	SCALE	1:50	Planning	Marko Milovanovic AADipl RIBA
DRAWING	Existing Rear Elevation				PAGE SIZE	CLIENT
						Mr. and Mrs. Davis