
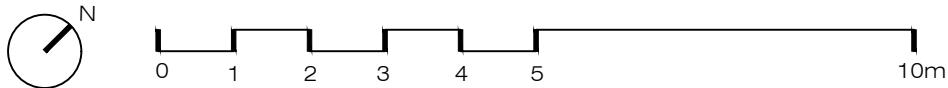


Proposed Material Schedule:
External Walls: Brickwork to match existing
Flat roof: Waterproof membrane to match existing
Windows: PPC Aluminium
Doors: PPC Aluminium

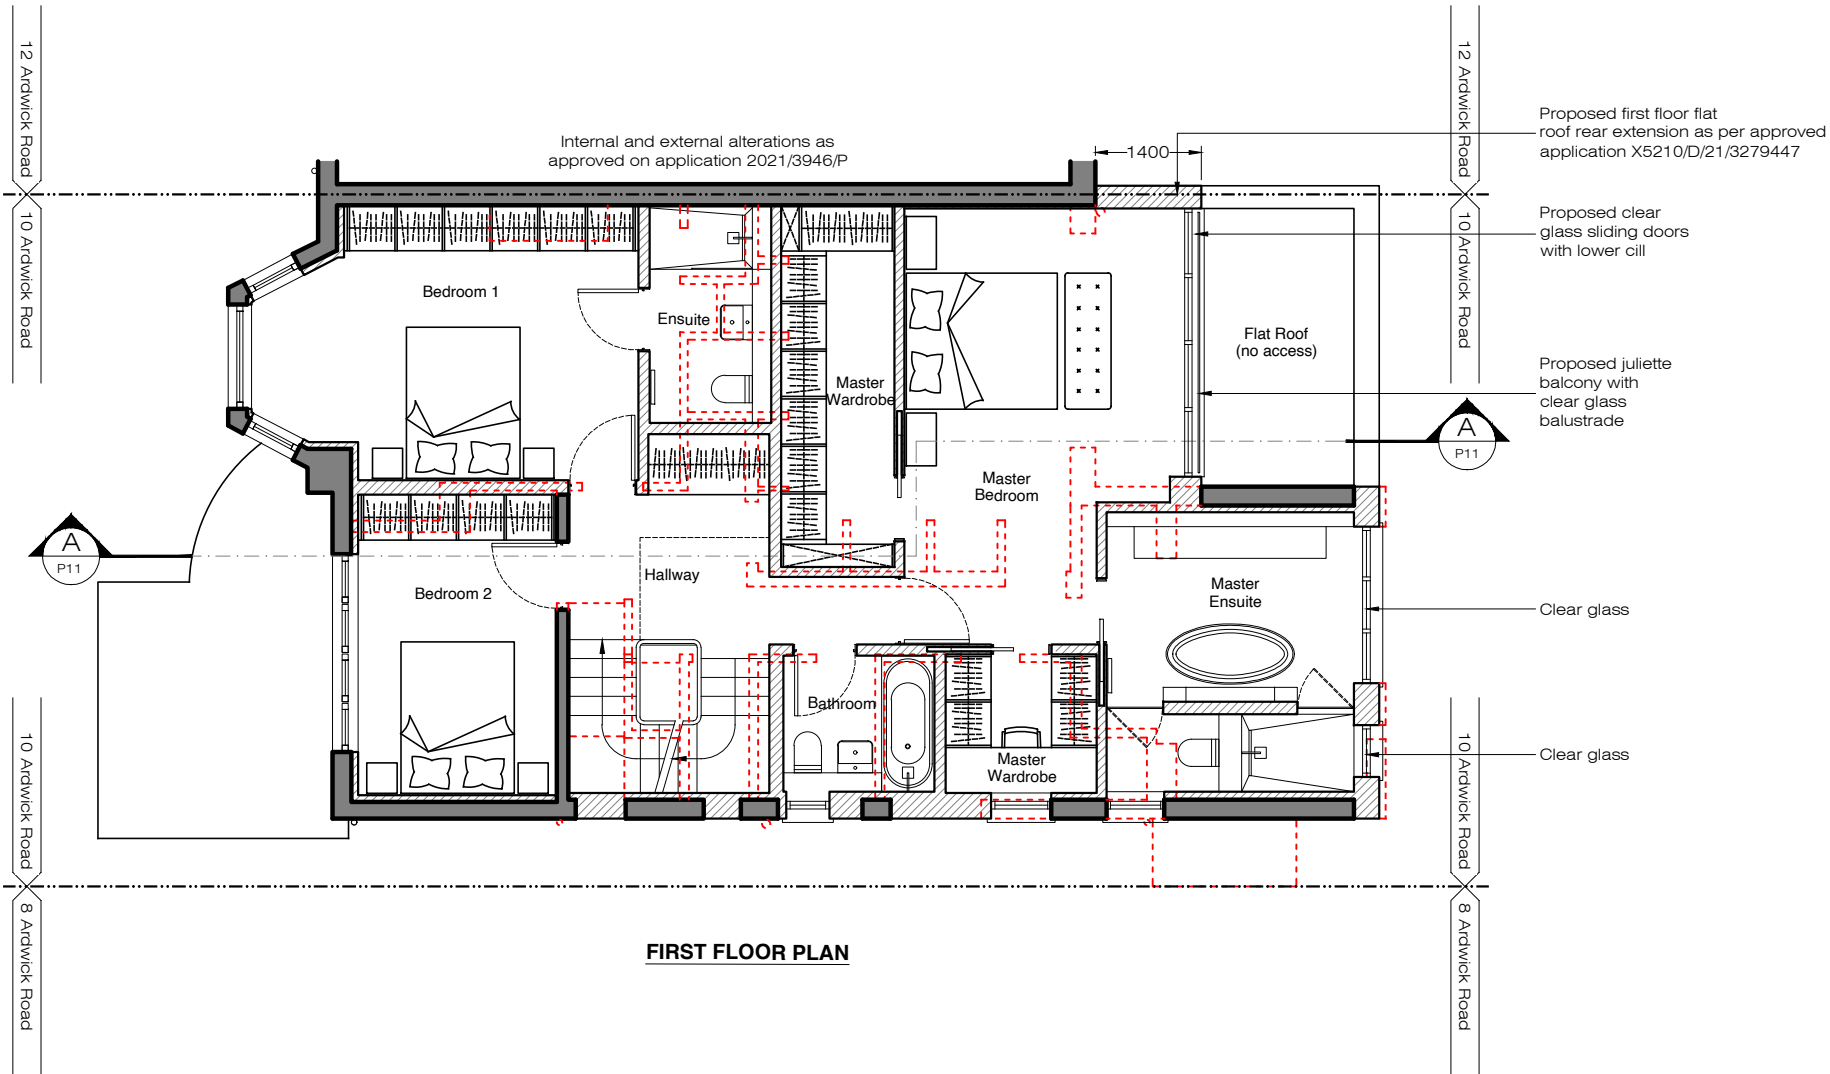

Do not use scaled dimensions from this drawing. All dimensions are to be verified and checked on site by the Main Contractor before the commencement of any shop drawings or work whatsoever, either on his behalf or for sub contractors or suppliers.
All discrepancies are to be reported to the architect immediately.
This drawing is to be read in conjunction with all related Architects, Engineers' and Specialist drawings and relevant information.
This drawing is copyright of MARKTX Limited.

Revs:

Please Note:
Original planning drawings prepared by
S T S Structural Engineering LTD.

- Existing wall / structure
- Demolish / remove
- New wall / partition

MARKTX
DESIGN + ARCHITECTURE

14 Gamage Court
Burgess Springs
Chesham CH1 1DG

Mobile: 07749 289514
Email: info@marktx.co.uk
Web: www.marktx.co.uk

PLANNING

Client:

PRIVATE

Project:

10 Ardwick Road, NW2 2BX

Drawing:

Proposed First Floor Plan

Drawn: MM

Checked: MM

Date: Jan 22

Scale: 1:100 @ A3

Drawing No:

2115_P10