



N

0

0.5m1m2m3m

5m

Wall key

Existing

Proposed

P3	14.01.2022	Issued for planning	KS	HJ
P2	23.12.2021	Issued for Client Review	KS	HJ
P1	16.11.2021	DRAFT issue to consultants	KS	HJ

rev	date	description	revised by	audited by

stage	drawing title	suitability code
PLANNING	PROPOSED Basement Floor Plan	S1



LIPTON  
PLANT  
ARCHITECTS

CONTRACTORS ARE NOT TO SCALE DIMENSIONS FROM THIS DRAWING


Seatem House  
39 Morelands St  
London  
EC1V 8BB

T +44 (0)20 7288 1333  
F +44 (0)20 7288 0333  
E mail@lparchitects.co.uk  
W www.lparchitects.co.uk

client	project
Simon Leslie and Penelope Dudley	Highgate West Hill

THIS DRAWING IS COPYRIGHT

scale	drawn by	audited by	job no	originator	zone	level	type	role	dwg no	revision
1 : 50 @ A1	KS	HJ	594 - LPA - ZZ - XX - DR - A - 31001							P3

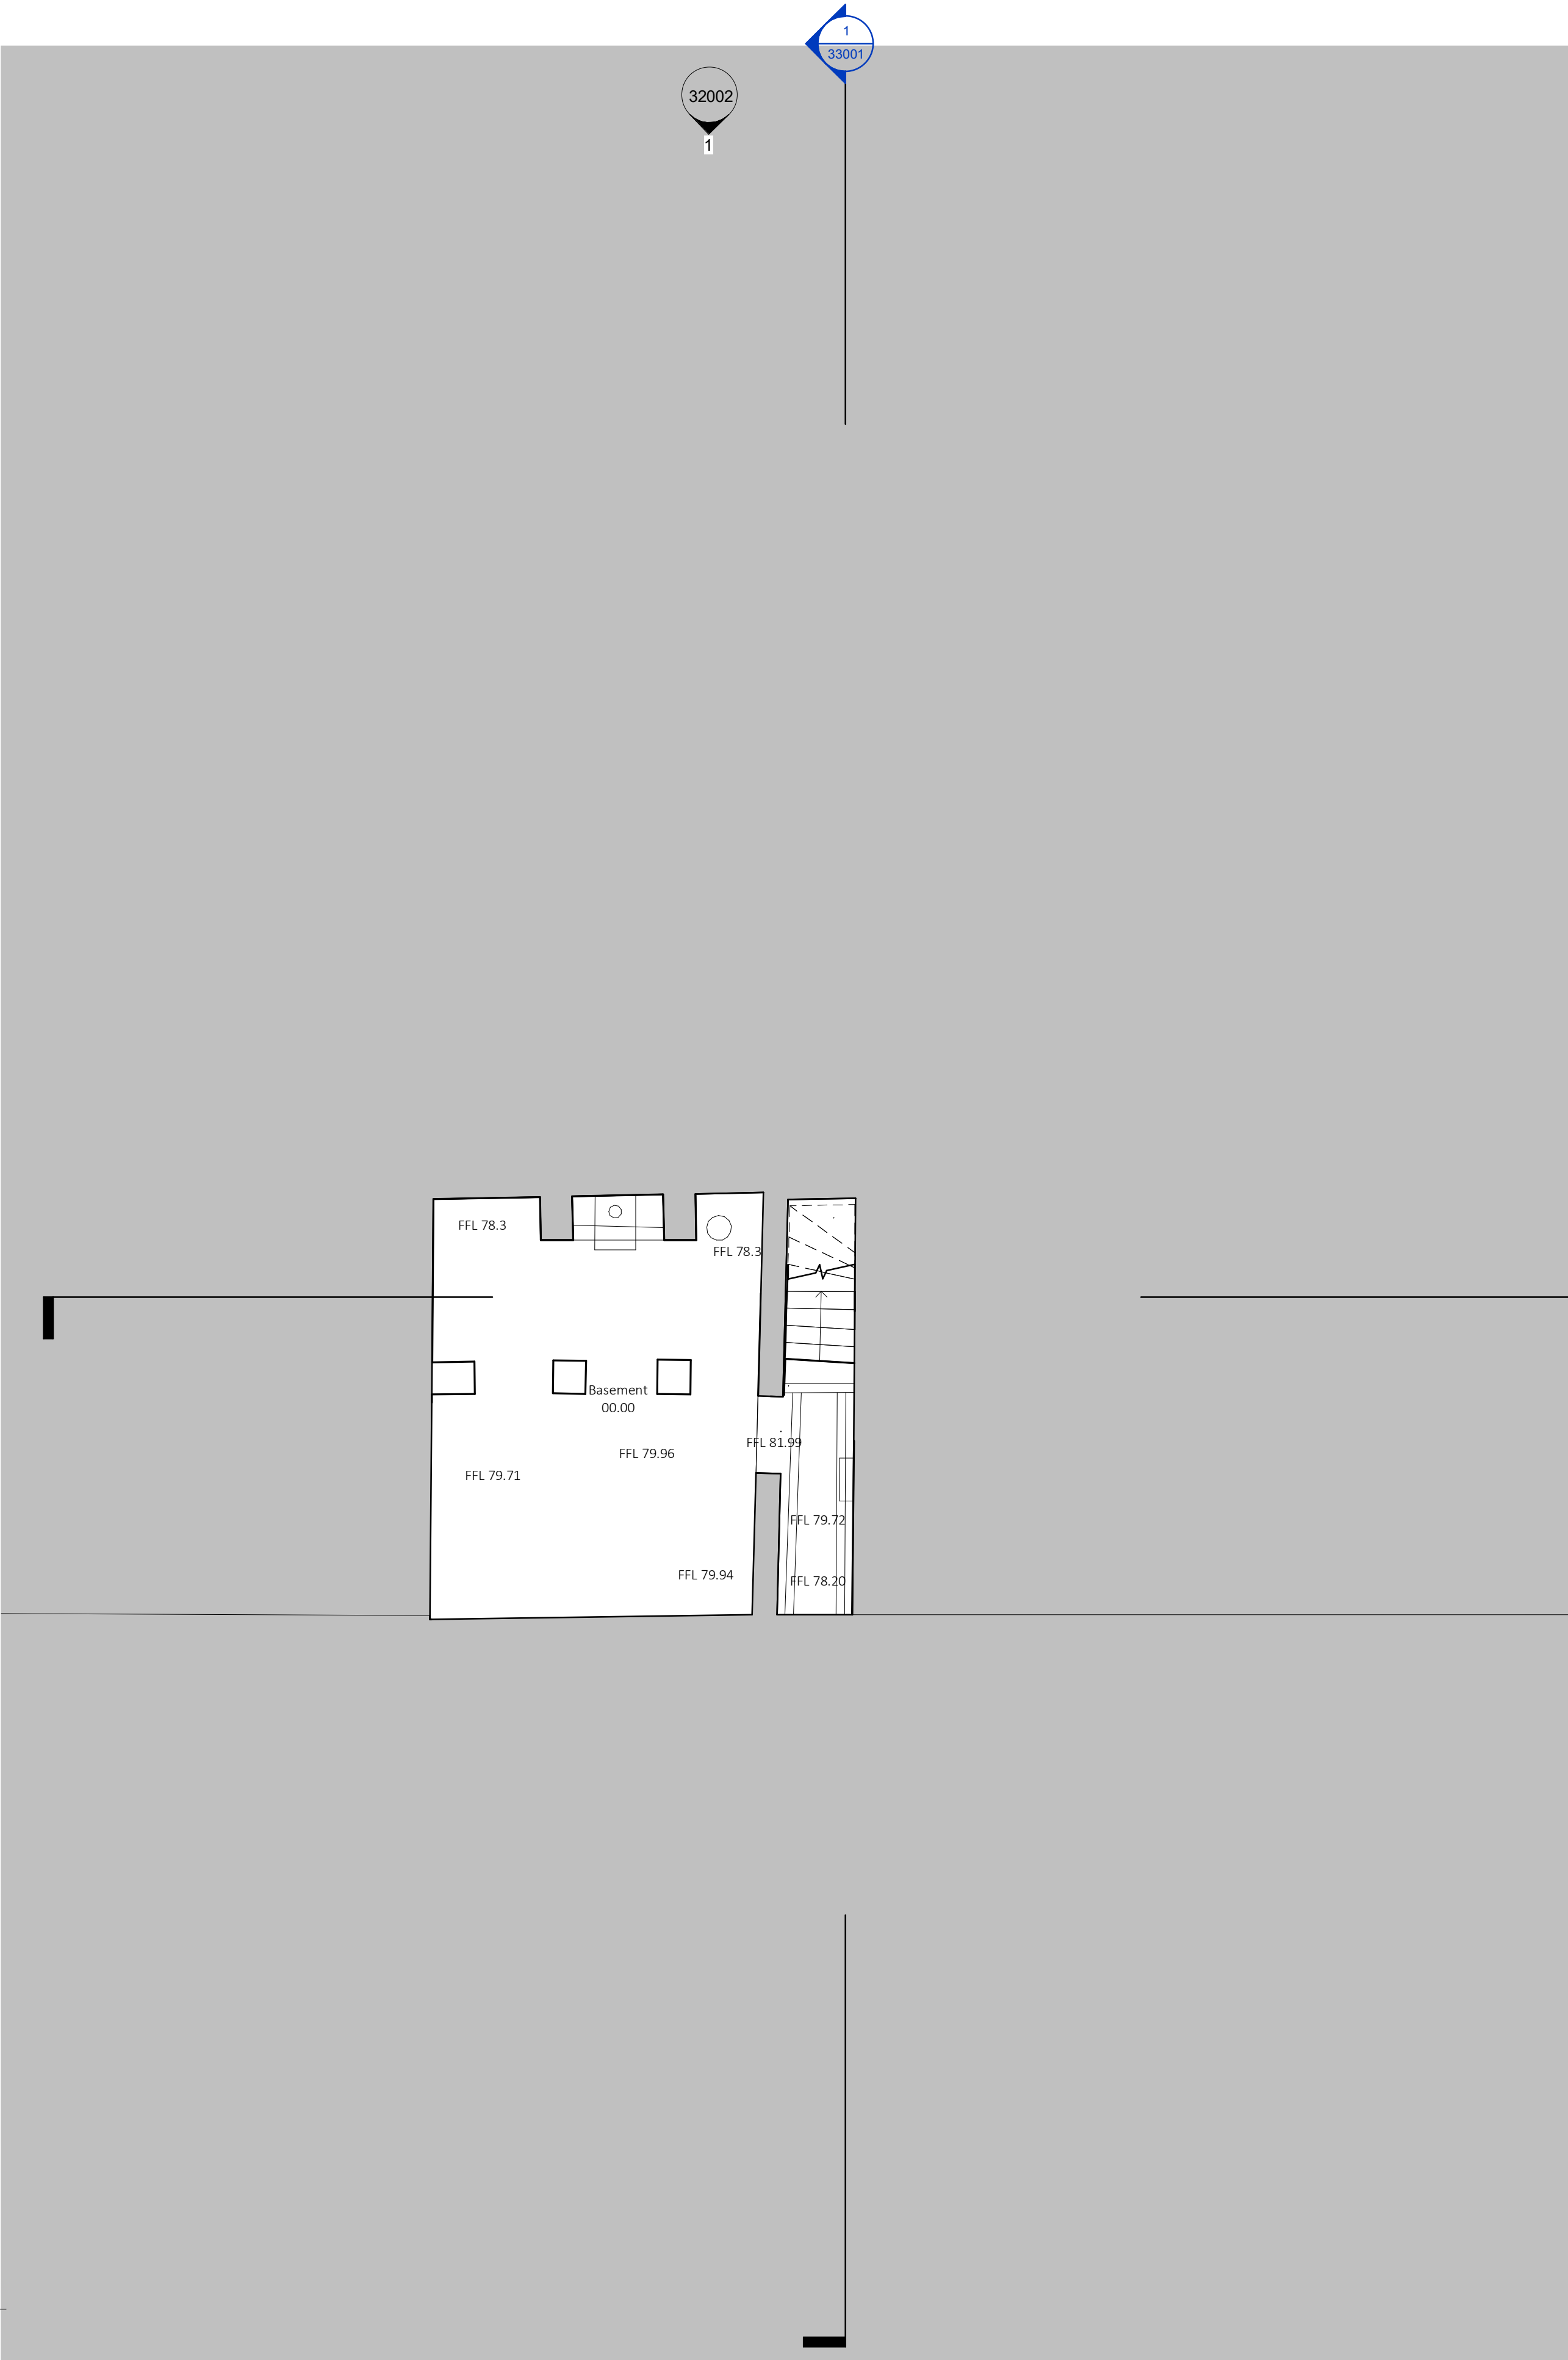

1

1 : 50

PROPOSED BASEMENT FLOOR PLAN