

N

0

0.5m

1m


2m

3m

5m

Wall key


- Existing
- Proposed

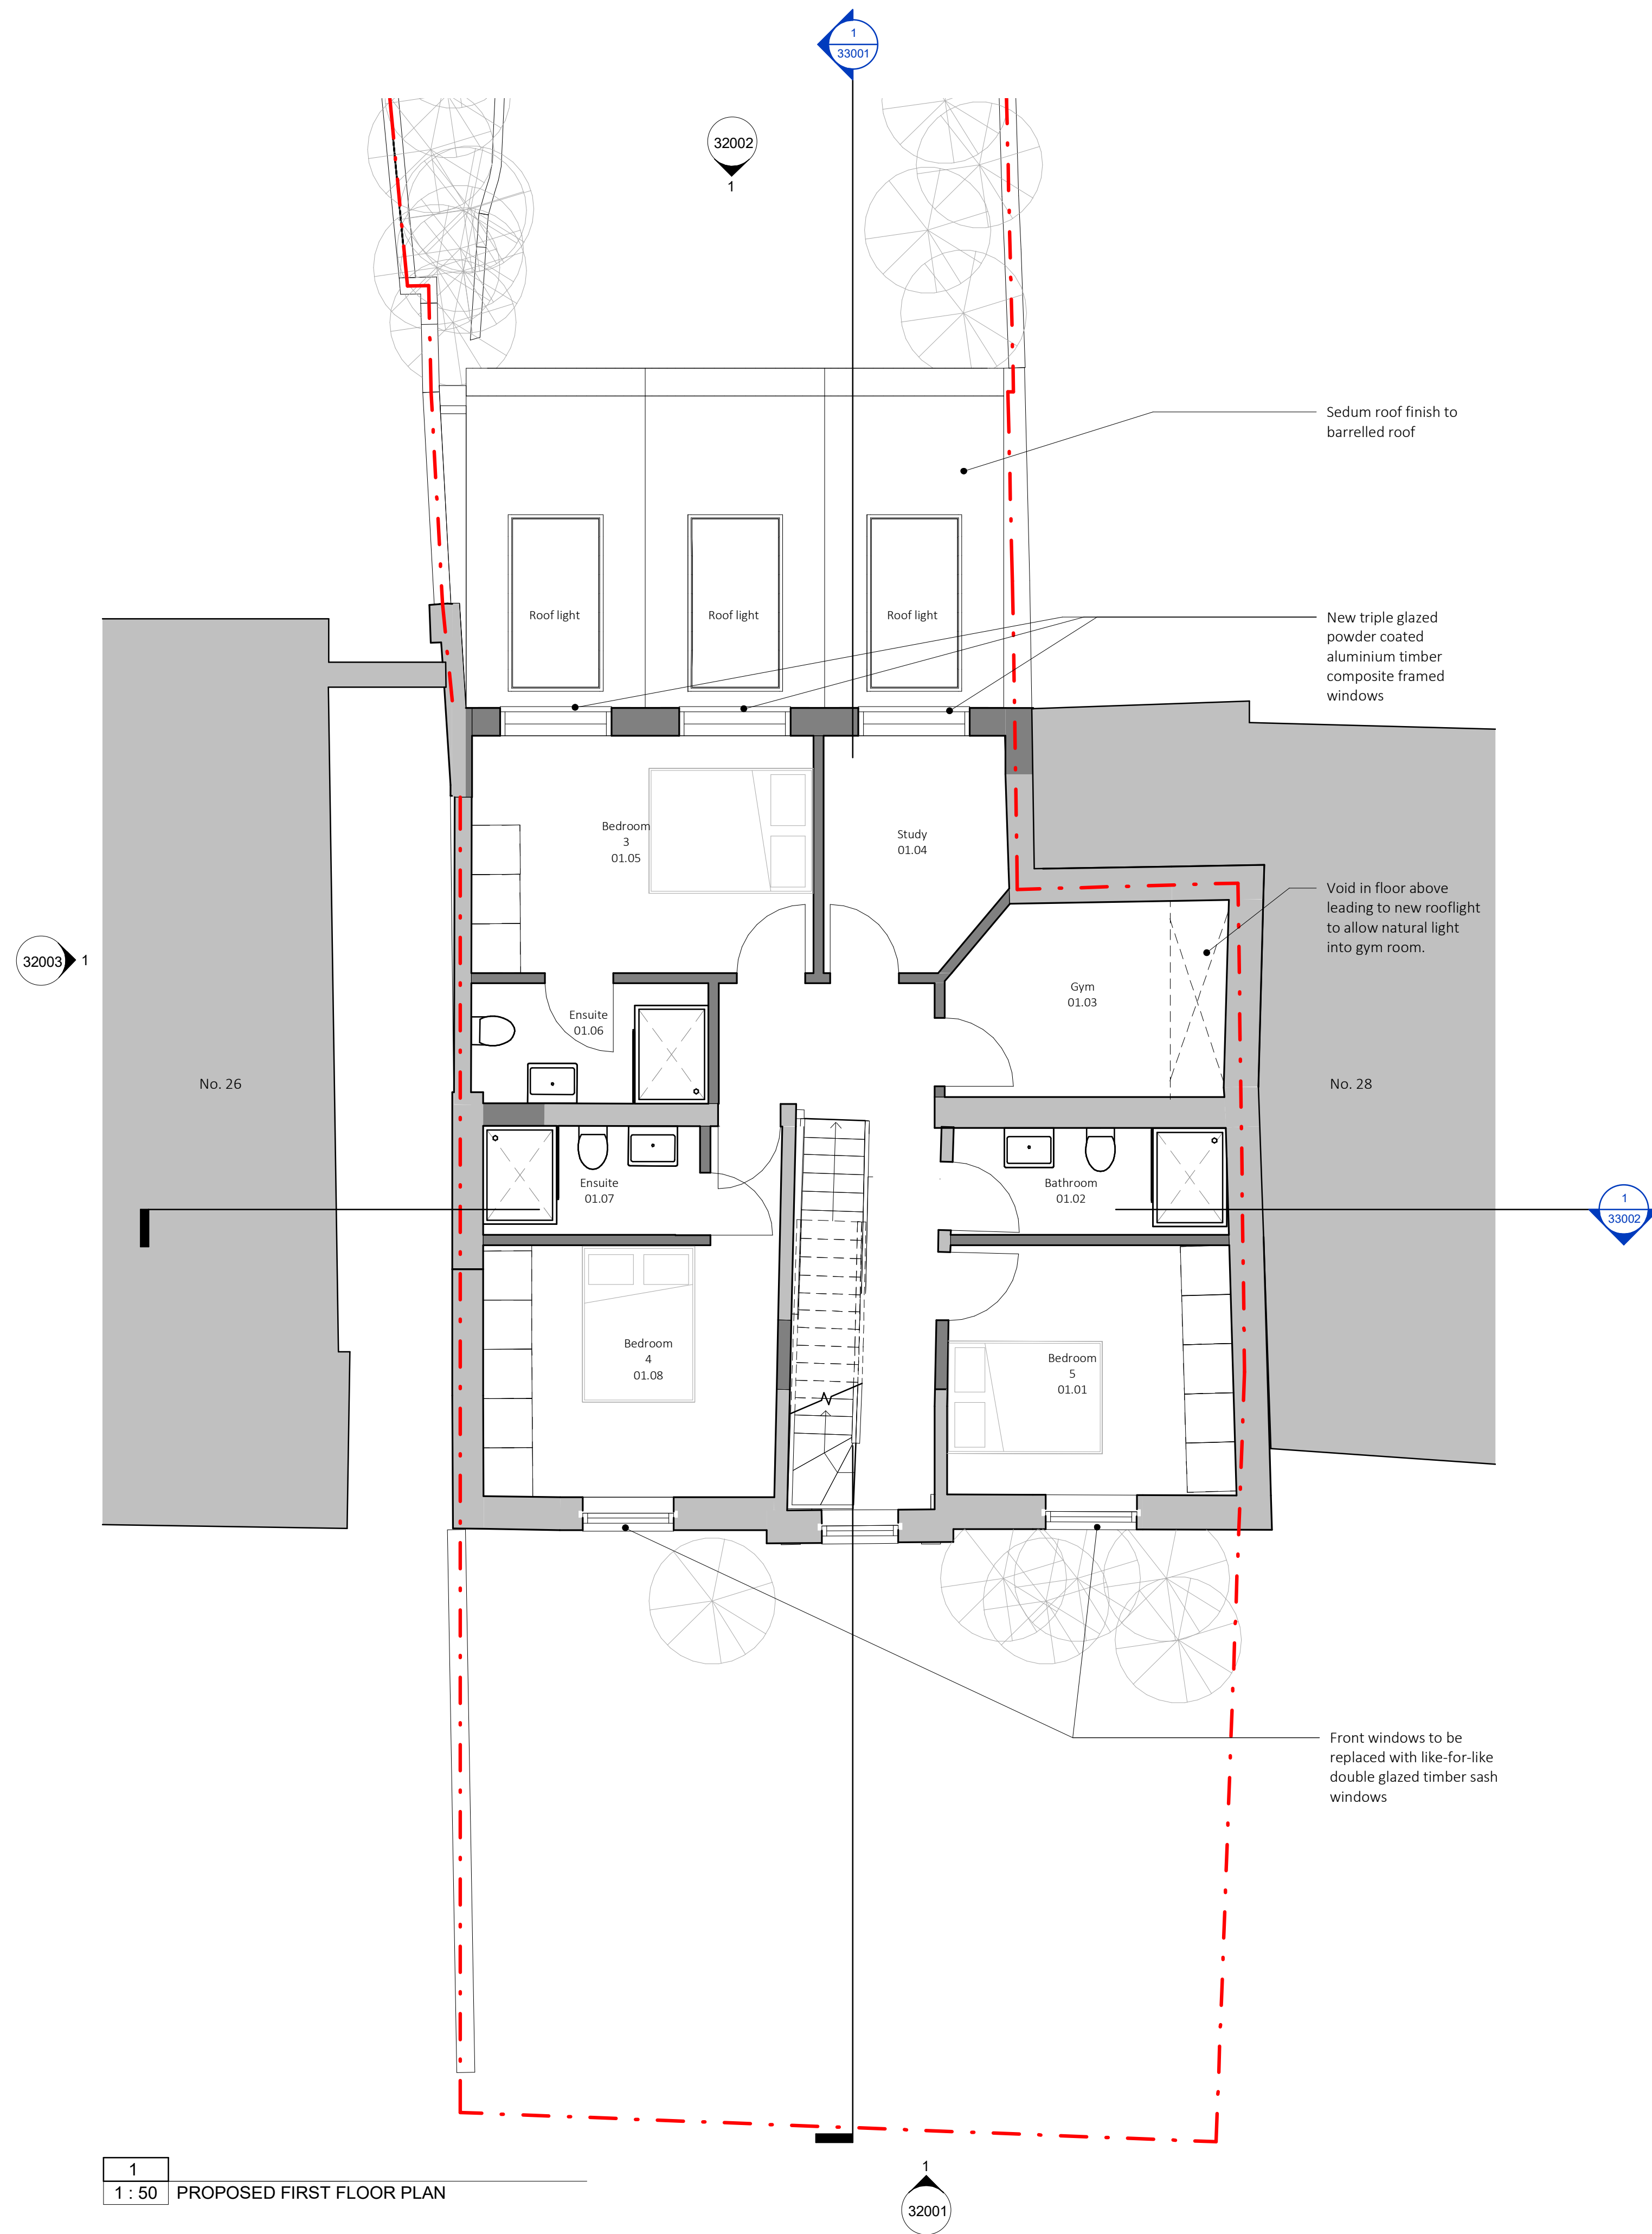

P3	14.01.2022	Issued for planning	KS	HJ
P2	23.12.2021	Issued for Client Review	KS	HJ
P1	16.11.2021	DRAFT issue to consultants	KS	HJ

rev	date	description	revised by	audited by

stage	drawing title	suitability code
PLANNING	PROPOSED First Floor Plan	S1

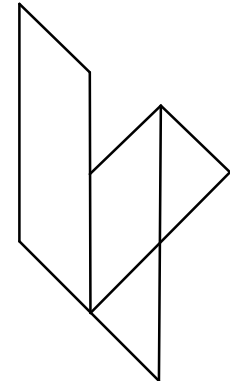

LIPTON
PLANT
ARCHITECTS

CONTRACTORS ARE NOT TO SCALE DIMENSIONS FROM THIS DRAWING

Seatem House
39 Morelands St
London
EC1V 8BB

T +44 (0)20 7288 1333
F +44 (0)20 7288 0333
E mail@lparchitects.co.uk
W www.lparchitects.co.uk

client
Simon Leslie and Penelope
Dudley

project
Highgate West Hill

scale	drawn by	audited by	job no	originator	zone	level	type	role	dwg no	revision
1 : 50 @ A1	KS	HJ	594 - LPA - ZZ - XX - DR - A - 31003							P3