


1 Fifth Floor Plan, Proposed
4677-ST-PR-02-105 Scale: 1:100

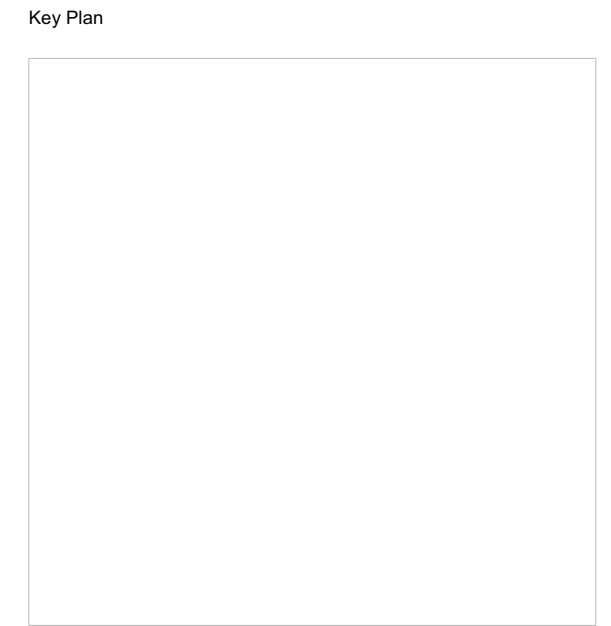

Do not scale from this drawing.
Check drawing on receipt and immediately report any discrepancies to the Architect.
Verify all dimensions and levels on site prior to construction.
The contents of this drawing are Stiff + Trevillion Architects LLP copyright and shall not be re-used without their written permission.

Notes

Rev.	Date	Note	Approved
Stiff + Trevillion			
Stiff + Trevillion Architects Ltd 16 Woodfield Road London W9 2BE			
T +44(0)20 8960 5550 mail@stiffandtrevillion.com www.stiffandtrevillion.com			
Client			
Client			
Project			
21 Bloomsbury Street			
Drawing Title			
Fifth Floor Plan As Proposed			
Drawing Status			
PROPOSED			
Date	Scale @ A1	Scale @ A3	
13.01.22	1:100	1:200	
Project No.	Drawing No.	Revision	
4677	ST-PR-02-105	-	