




**Proposed Ground Floor**

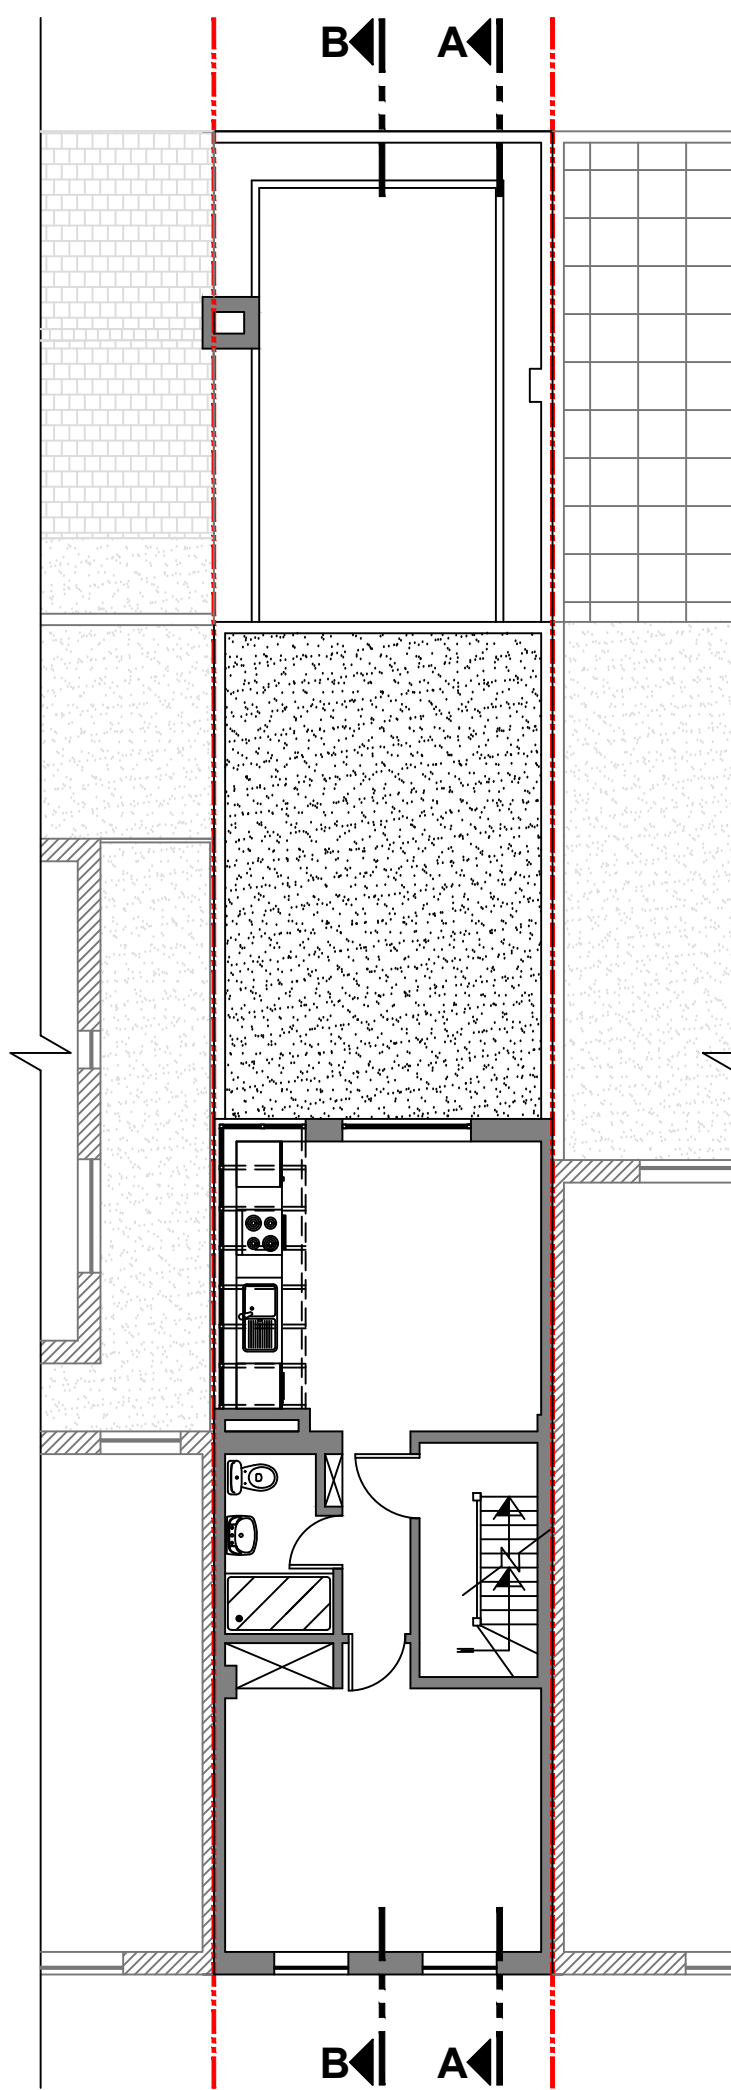


**Proposed First Floor**  
1 Bedroom Flat  
( Area: 37.71 m2 )

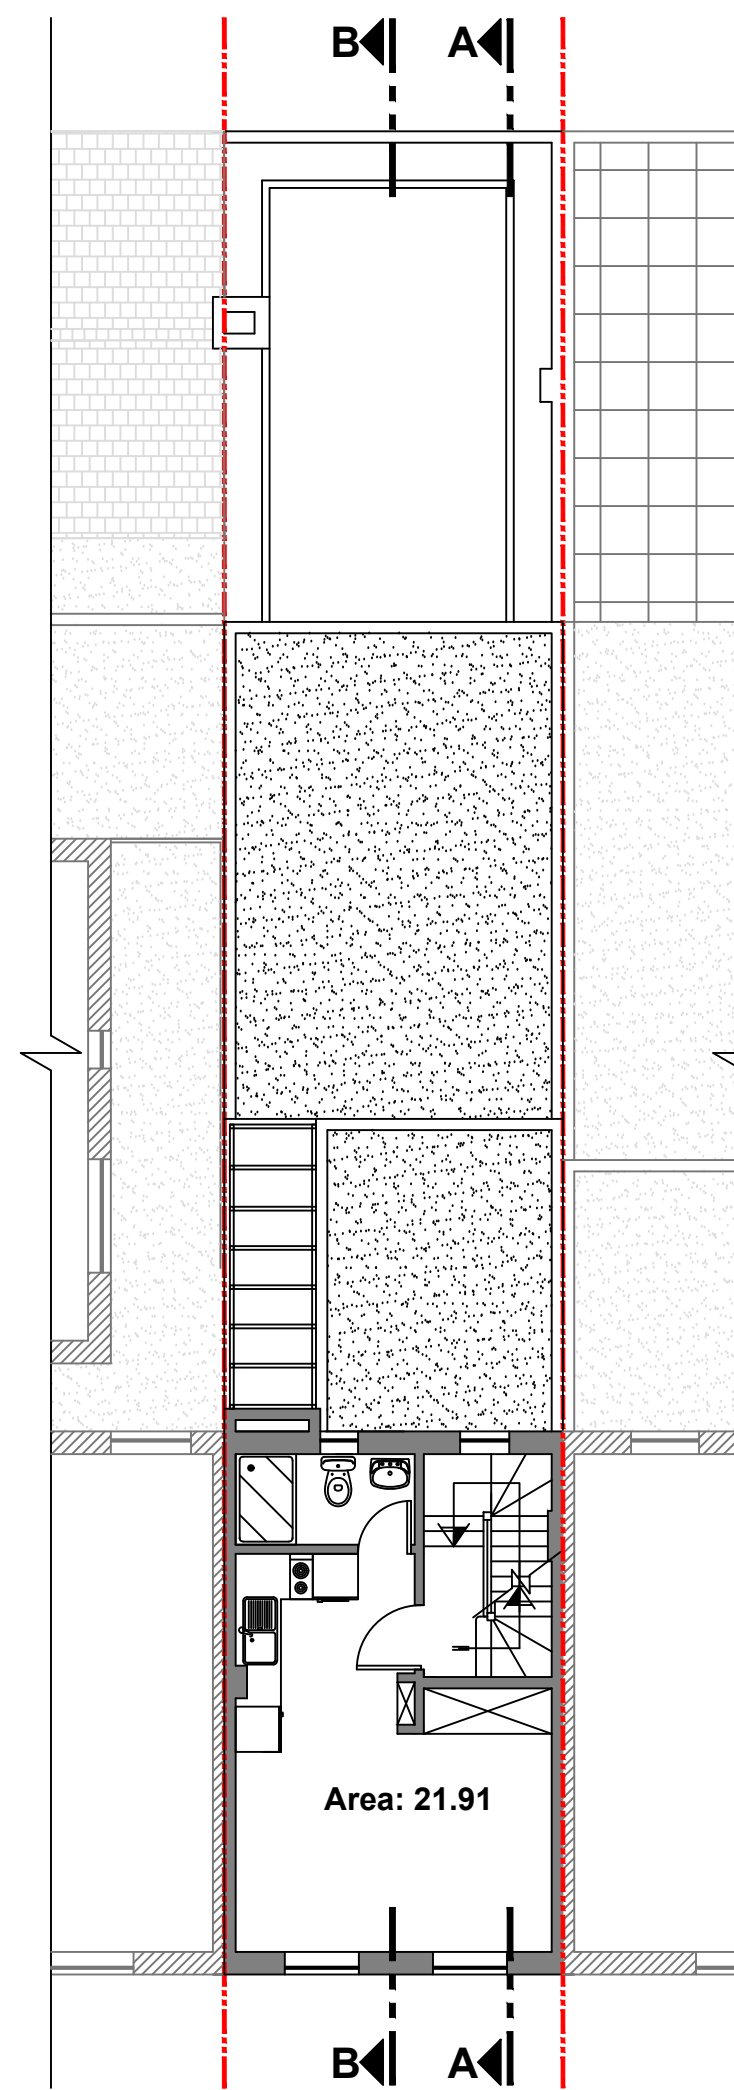


**Proposed Second Floor**  
Self Contained Studio Flat  
( Area: 21.91 m2 )

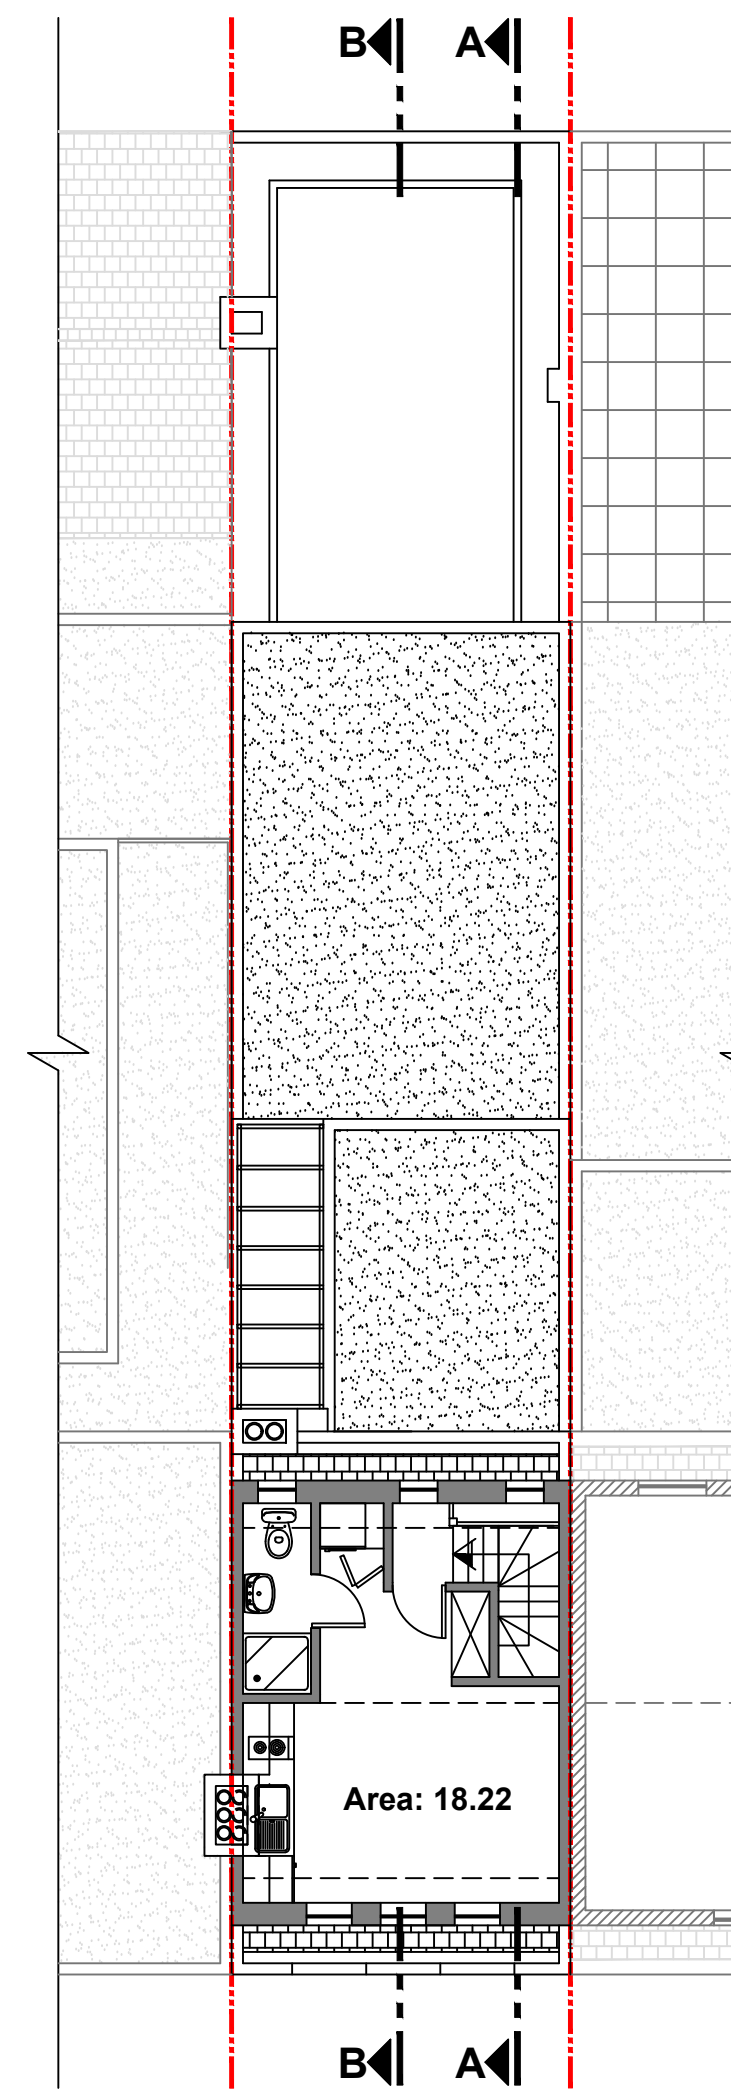


**Proposed Mansard Roof Extension**  
Self Contained Studio Flat  
( Area: 18.22 m2 )

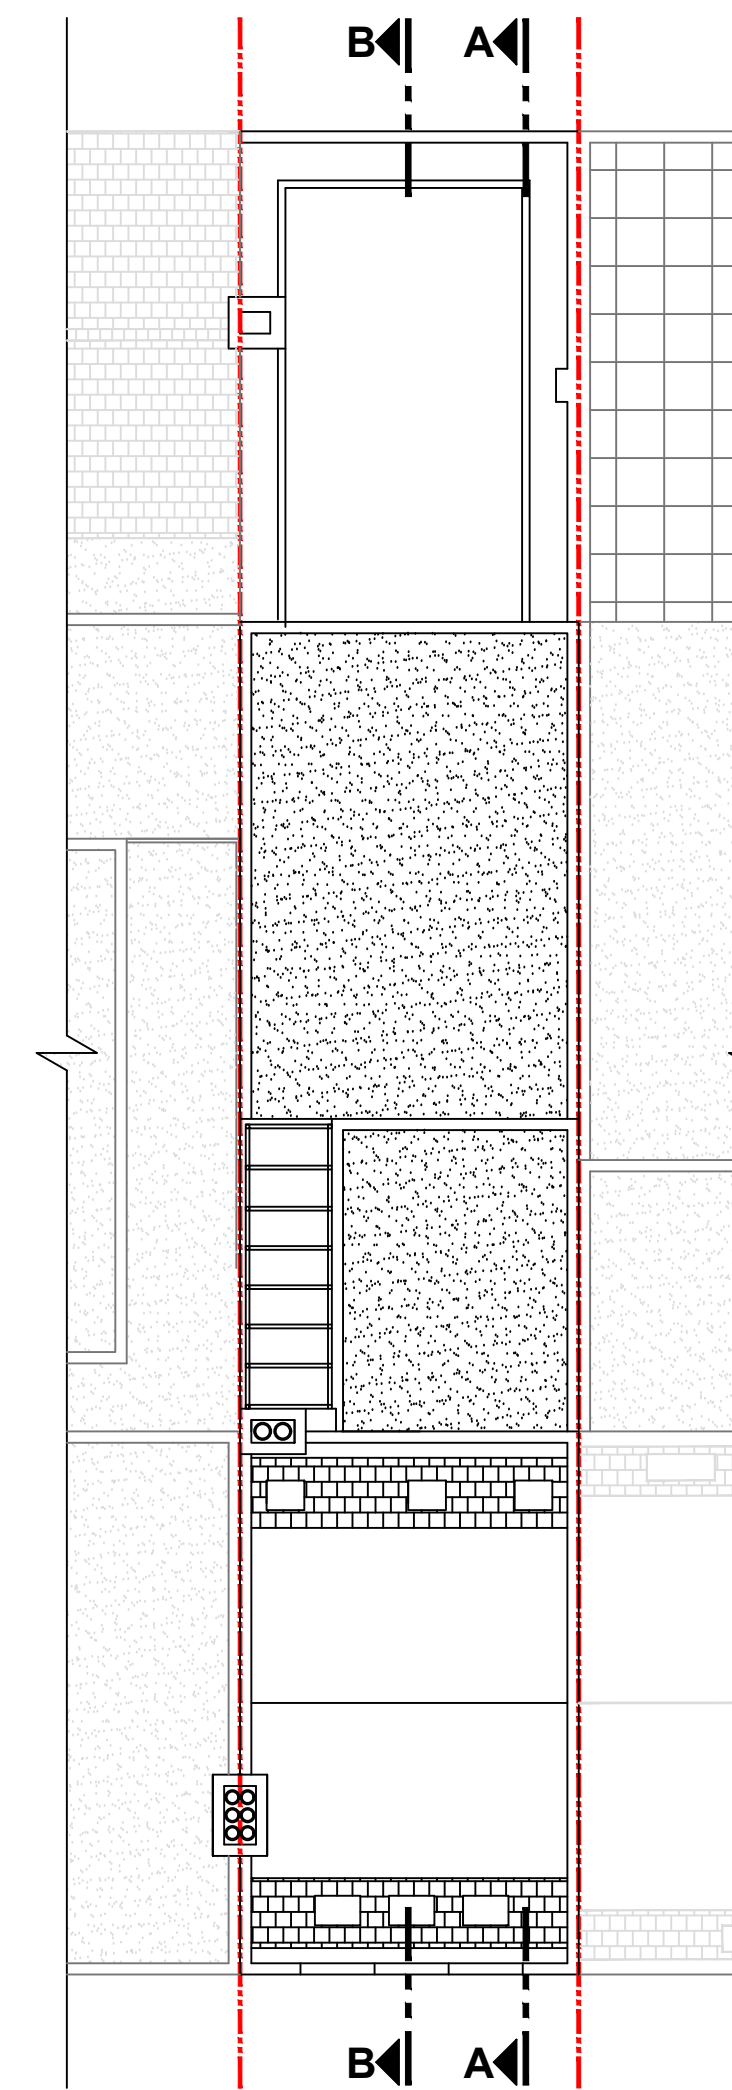

**Proposed Mansard Roof Plan**

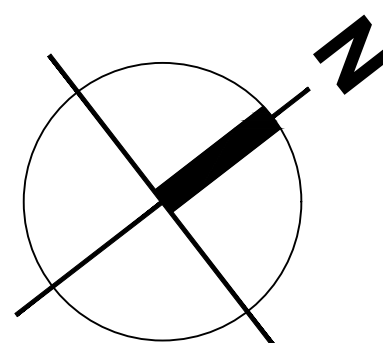

**NOTES :**  
All dimensions in millimeters. All dimensions and levels are to be checked on site by the main contractor prior to commencing any constructional works. Any discrepancy is to be reported back to the designer for instruction.

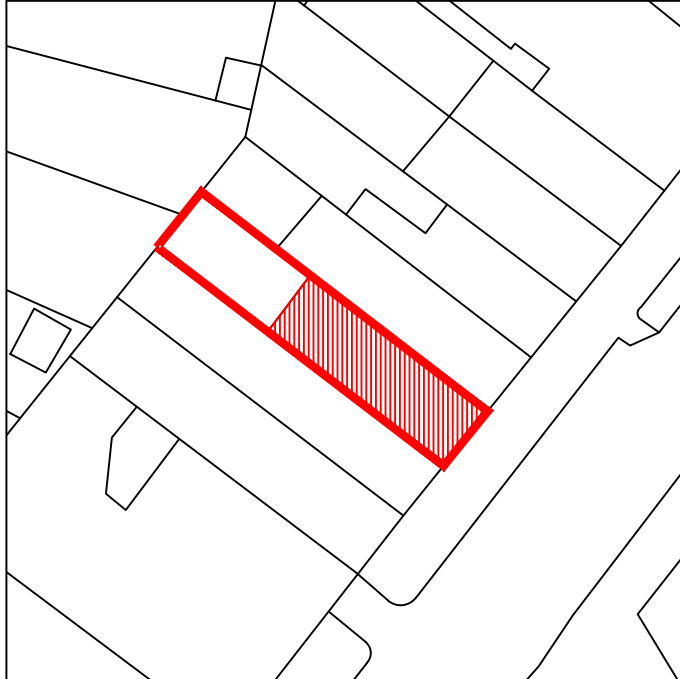


**PROJECT:**  
**60/60A Parkway**  
**Camden NW1 7AH**

**CLIENT:**  
**Caspian A&M Property LTD**

**PROPOSED FLOOR PLANS**

**SCALE:** 1:100 @A1, 1:200@A3

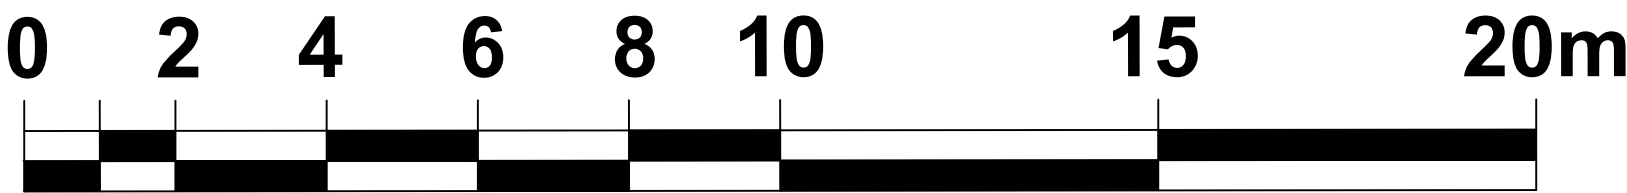

**Drawing no:** 005 / 14

**Date:** January 2022

**Drawn & Checked by:** NM