

NOTES:

All dimensions in millimeters. All dimensions and levels are to be checked on site by the main contractor prior to commencing any constructional works. Any discrepancy is to be reported back to the designer for instruction.

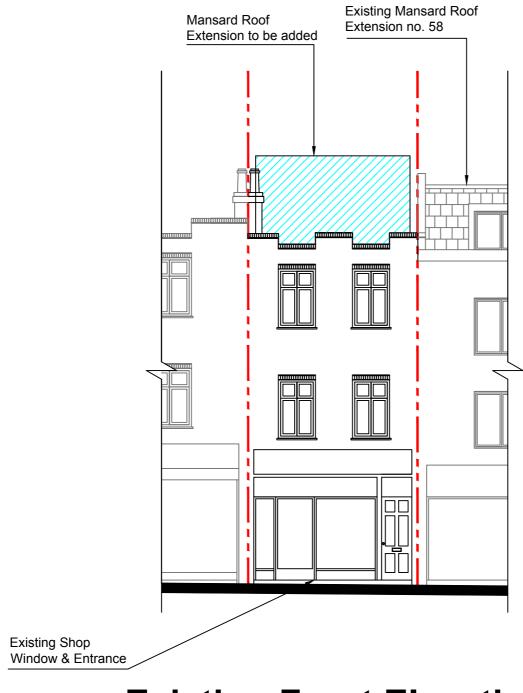

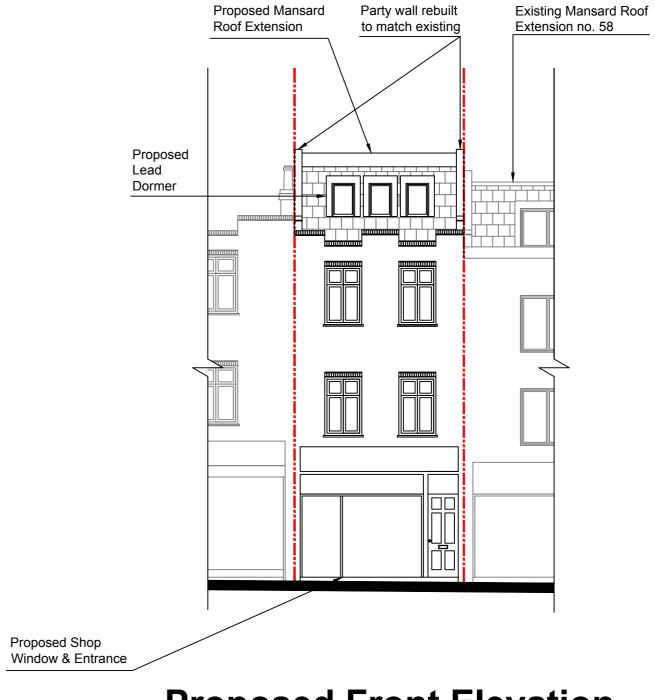

Proposed Mansard

Party wall rebuilt

Existing Front Elevation

Proposed Front Elevation



PROJECT:

60/60A Parkway **Camden NW1 7AH**

CLIENT:

Caspian A&M Property LTD

Existing and Proposed Front Elevation	D
---------------------------------------	---

SCALE: 1:100 @A2, 1:200 @A4

10m

011 / 14 Drawing no:

January 2022 Date:

Drawn & Checked by: NM