



Existing lower ground floor

Scale 1:100

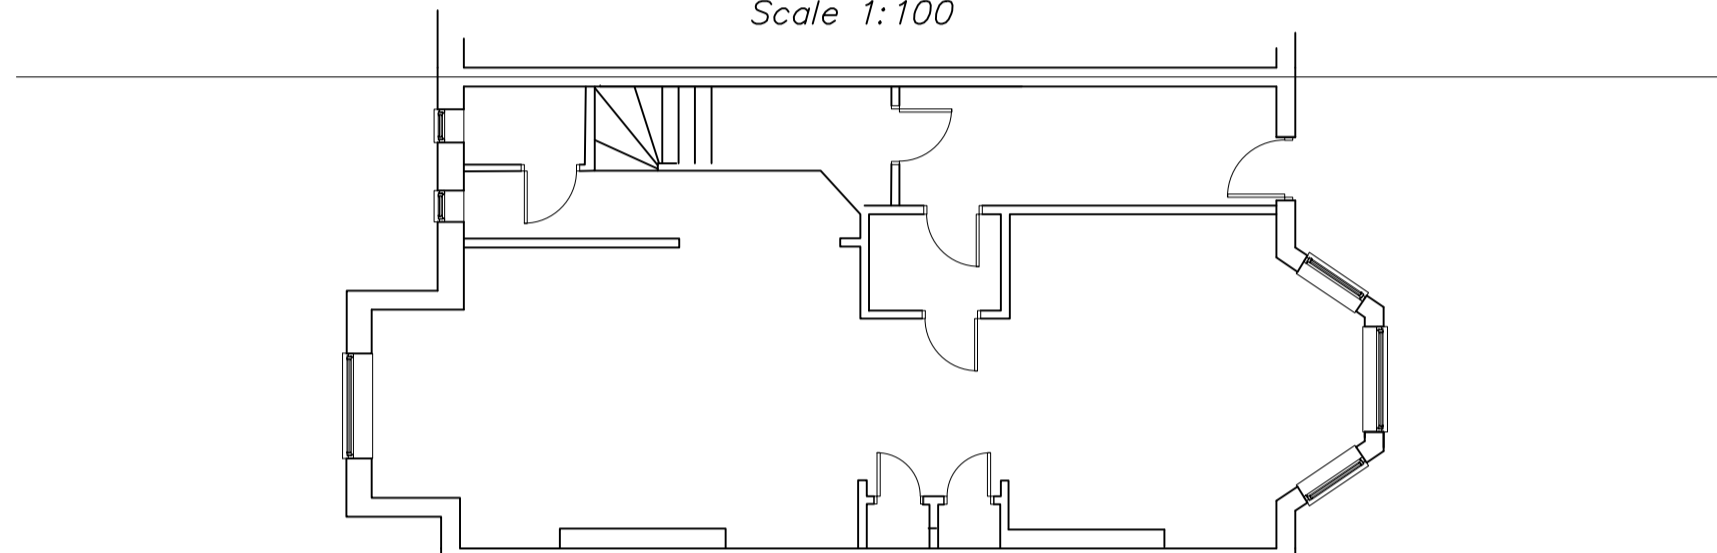


Existing ground floor

Scale 1:100

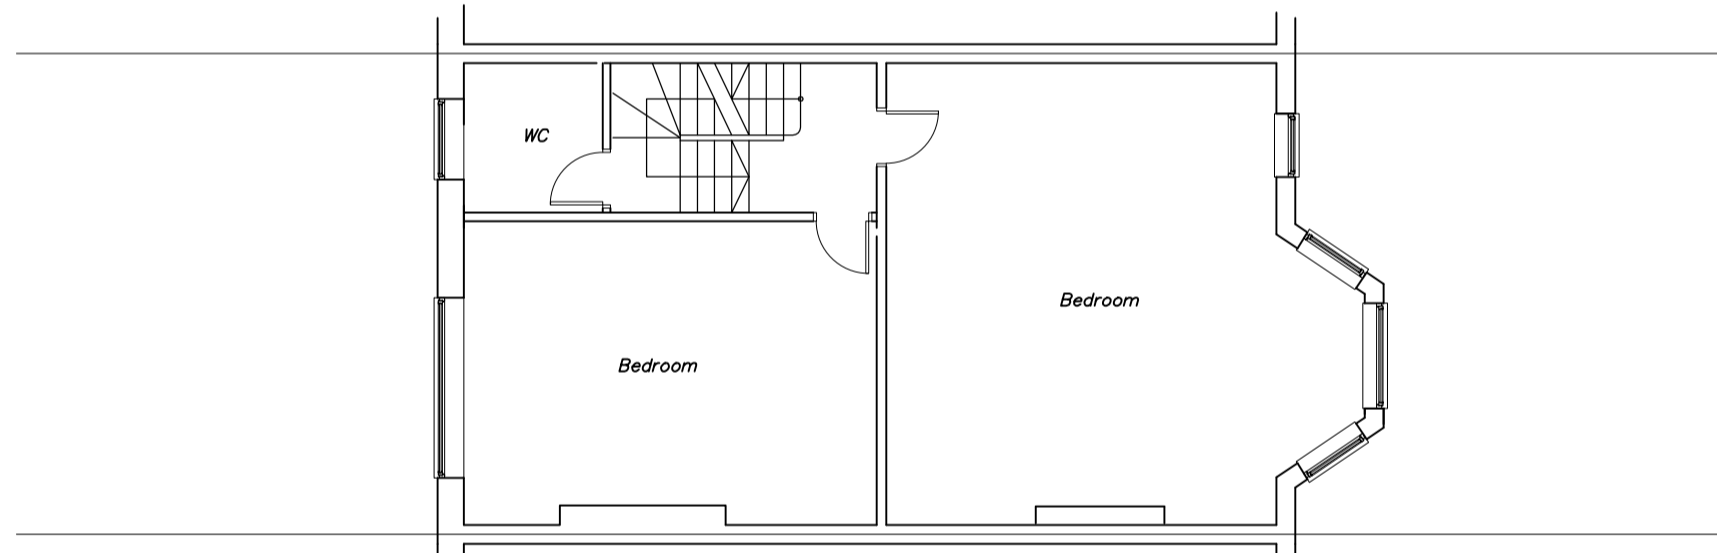

Existing first floor

Scale 1:100

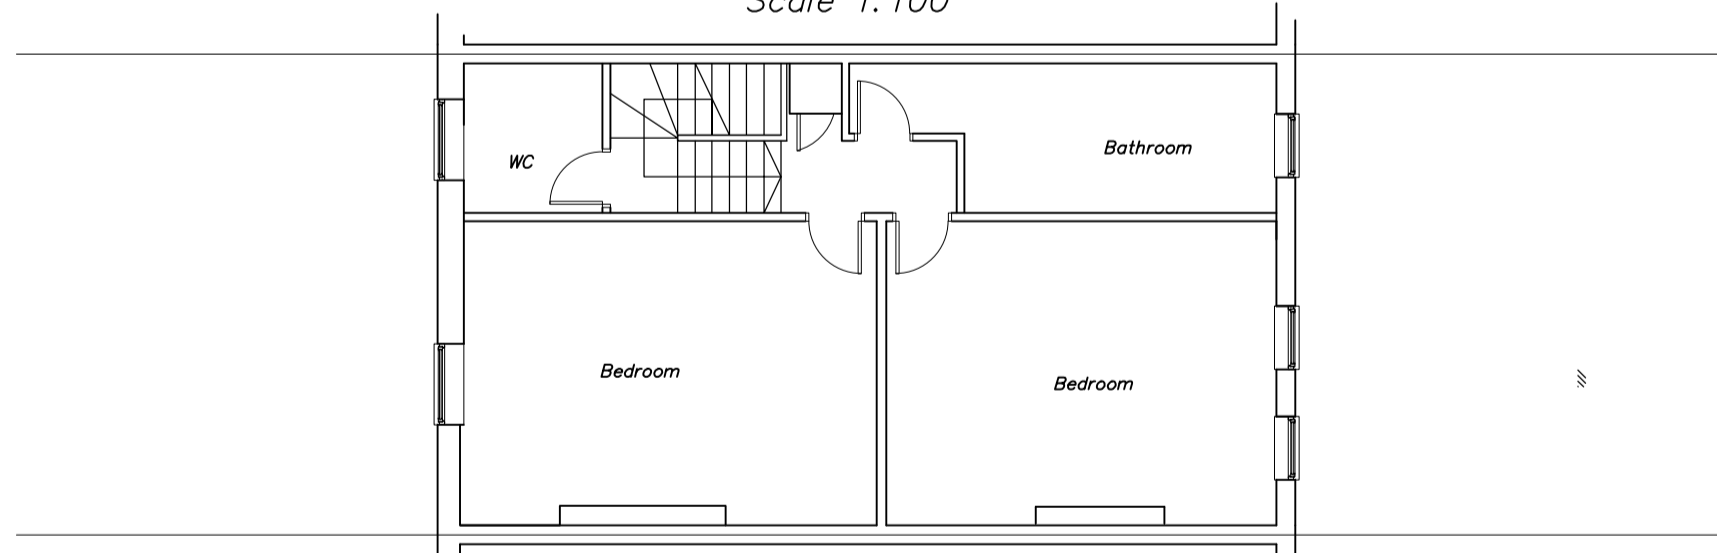

Existing second floor

Scale 1:100



Existing front elevation

Scale 1:100




Existing section

Scale 1:100

Existing rear elevation

Scale 1:100

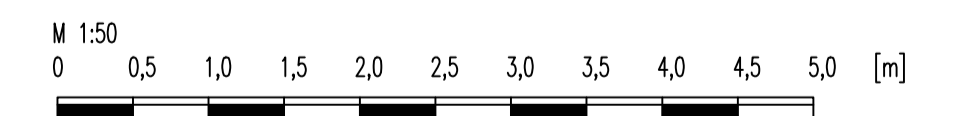

RevNo	Revision note	Date	Signature	Checked

Property Design Solutions Ltd
Planning and Building Control Drawings



New builds
Loft conversions
Extensions
Conversions
SAPs

CLIENT NAME <i>Mr Pachenari</i>	SHEET 1	SCALE @ A1 1:100
ADDRESS 22 Goldhurst Terrace NW6 3HU	EXISTING Plans and elevations	
ISSUED 28.10.21	DWG NO GHT1021	
REV		
CONTRACT NO		
© Copyright Property Design Solutions Ltd 2021 www.pdsitd.uk.com	07817 676211	