

@ Copyright Caroukis Studio 2021


REV	DATE	DESCRIPTION	BY	CHK
-	07.12.21	For Listed Building Consent	FC	FC

Project			
Popin_ Chalk Farm			
Drawing Site Location Plan: Adelaide Road, Chalk Farm, London, NW3 2BP, UK			
Job Number	Drawing Number	Rev	
21002	0000	-	
Drawn By	Date	Scale	Scale @ A2
FC	07.12.21	LBC	1: 1250

Caroukis Studio
 flavie.caroukis@gmail.com
 +447762903206

Client
Popin
 Archie's Shops Ltd

Do not scale from this drawing. All dimensions are to be checked on site.
 This drawing is to be read in conjunction with all consultants information.

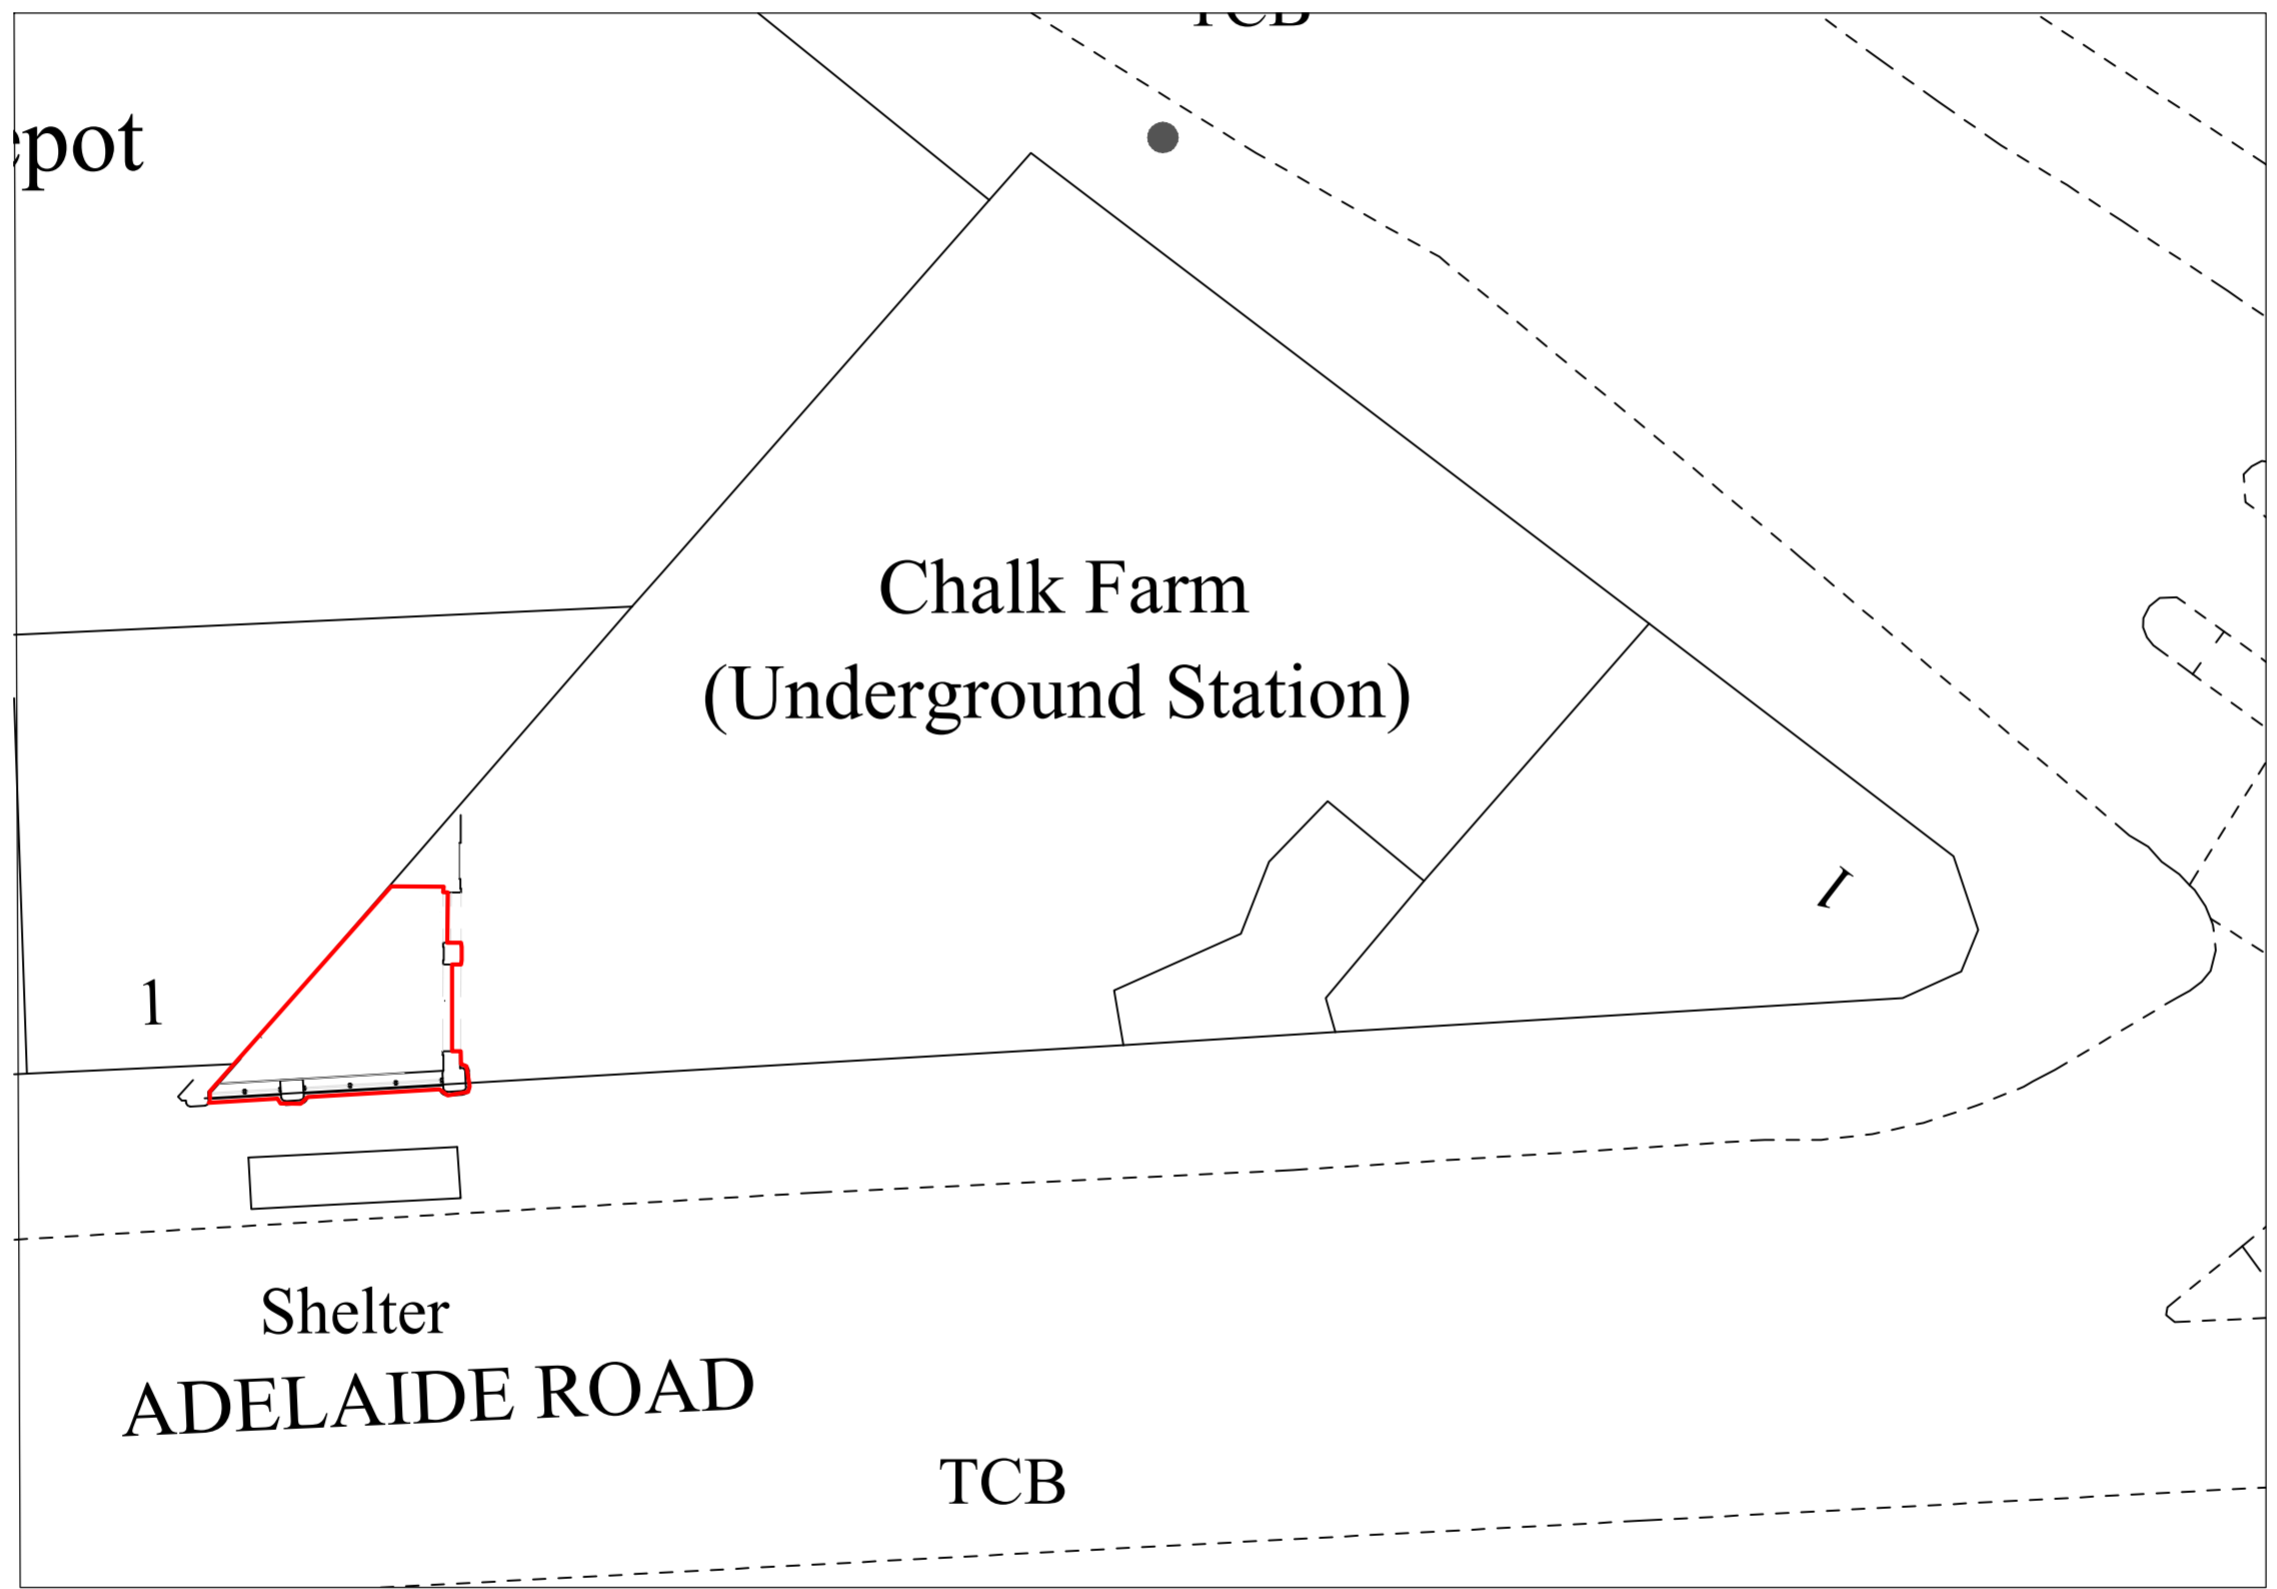

0m 2m 5m

Site Boundary Line

@ Copyright Caroukis Studio 2021

REV	DATE	DESCRIPTION	BY	CHK
-	07.12.21	For Listed Building Consent	FC	FC

Project
Popin_ Chalk Farm


Drawing
Block Plan: Adelaide Road, Chalk Farm, London, NW3 2BP, UK

Job Number	Drawing Number	Rev	
21002	0001	-	
Drawn By	Date	Status	Scale @ A2
FC	07.12.21	LBC	1: 500


Caroukis Studio
flavie.caroukis@gmail.com
+447762903206

Client
Popin
Archie's Shops Ltd


Do not scale from this drawing. All dimensions are to be checked on site.
This drawing is to be read in conjunction with all consultants information.

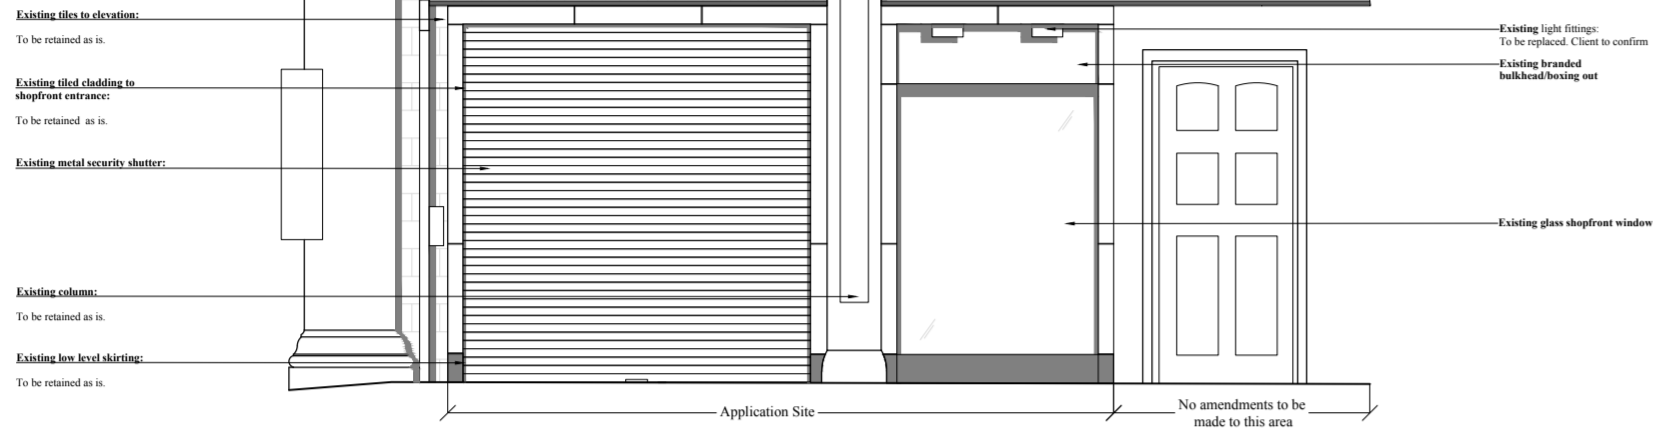

1 Existing Elevation A_ Shutters Closed
1:50

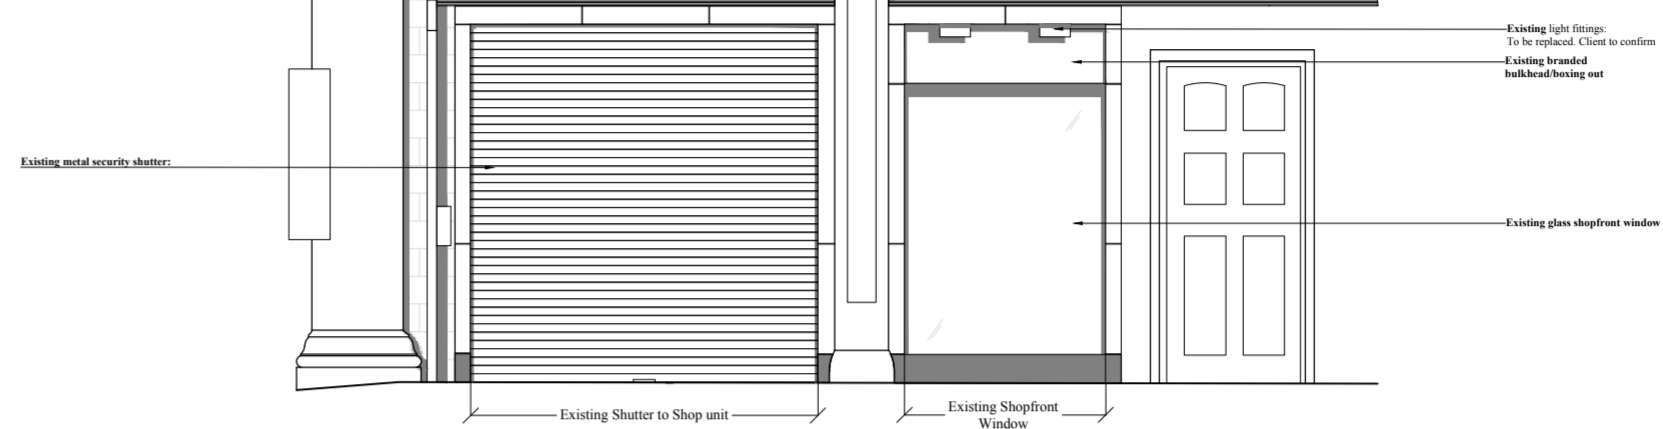


2 Proposed Elevation A_ Shutters Closed
1:50

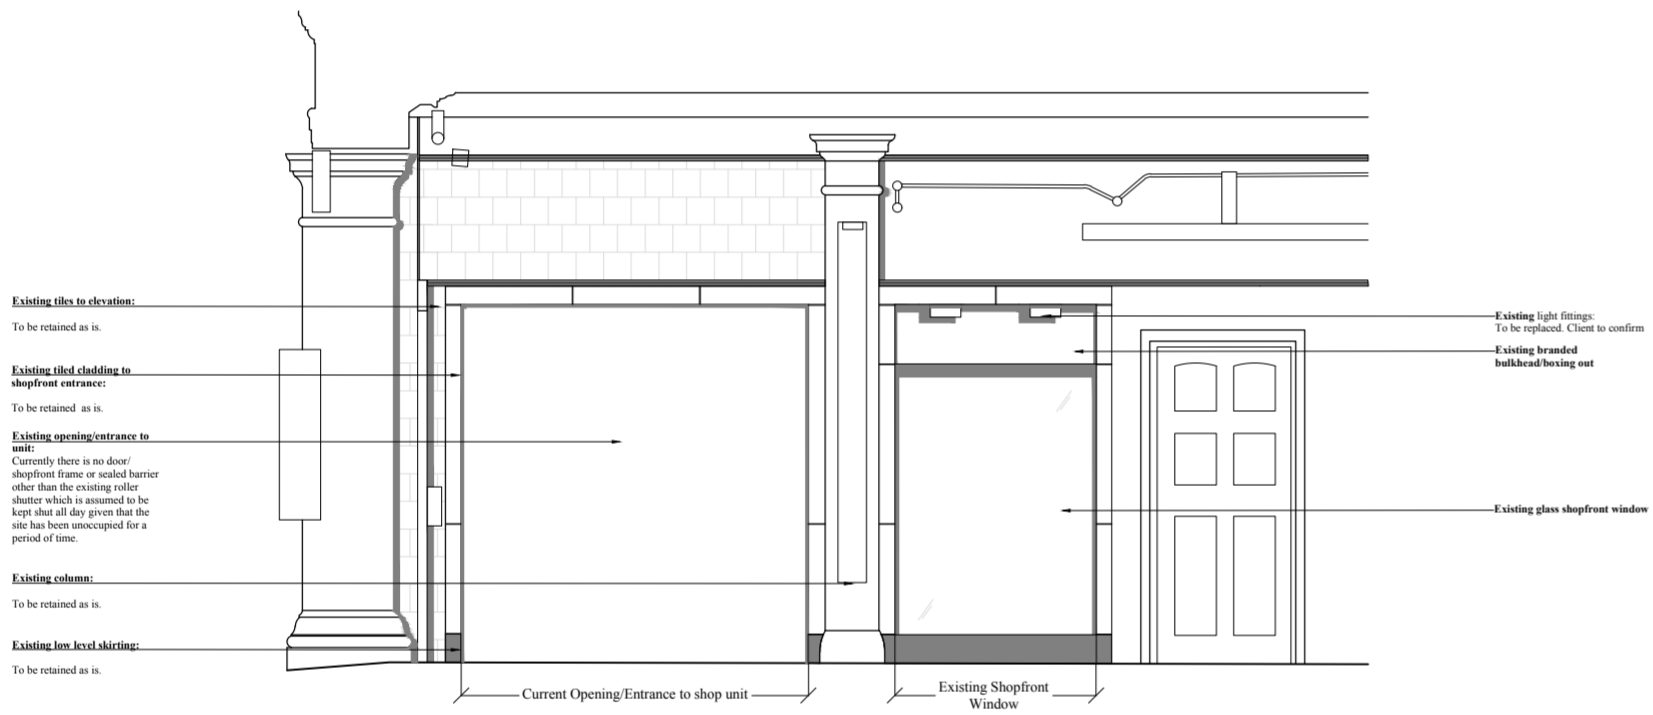


3 Existing Elevation A_ Shutters Rolled Up
1:50




4 Proposed Elevation A_ Shutters Rolled Up
1:100

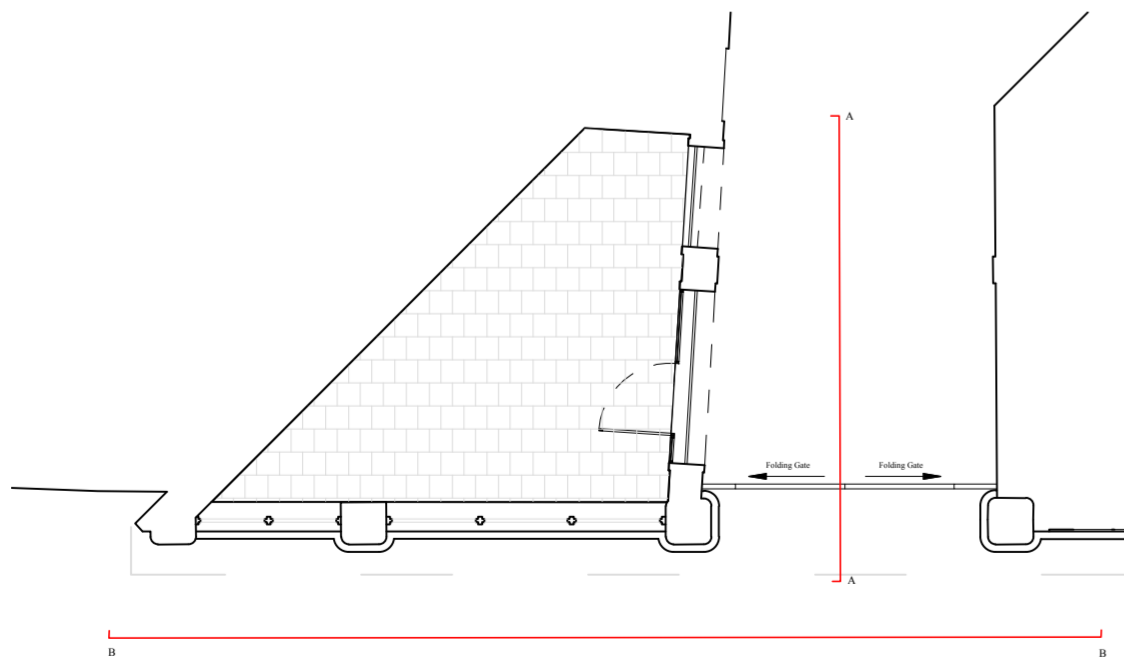

5 Proposed Plan Layout
1:50

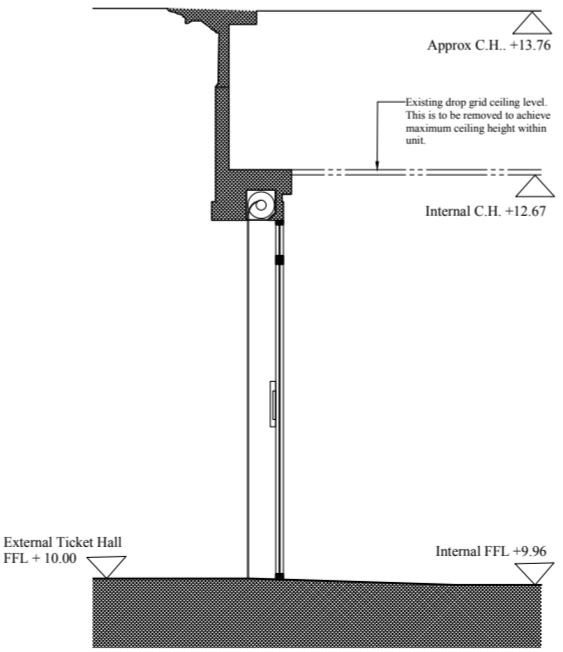

6 Proposed Section
1:50

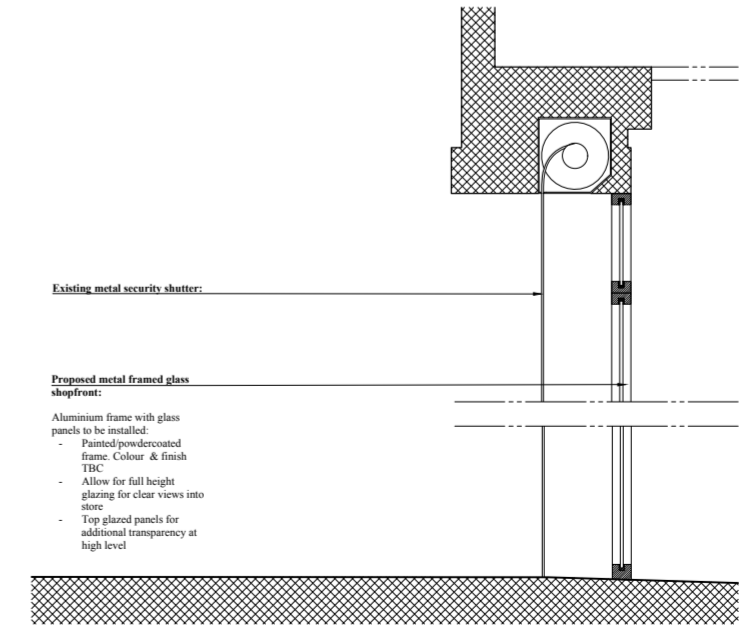

7 Proposed Section Detail
1:20




Refer to : Existing Elevation A_ Shutters Closed

- Existing branding to bulkhead/boxing out
- Existing branding to glass window



Existing View into unit : Roller shutter open

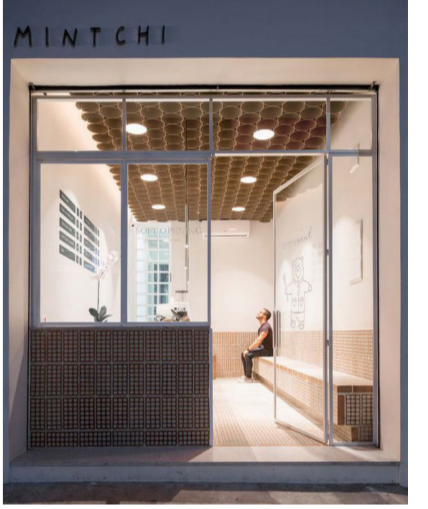


Ref: Metal Shopfront Frame




Ref: Metal Shopfront Frame

@ Copyright Caroukis Studio 2021

07.12.21	For Listed Building Consent	FC	FC
REV	DATE	DESCRIPTION	BY
Project			
Popin_ Chalk Farm			
Drawing			
Existing + Proposed Elevations (A)			
Job Number	Drawing Number	Rev	
21002	1100	-	
Drawn By	Date	Status	Scale @ A2
FC	07.12.21	LBC	Varies
Client			
Caroukis Studio flavie.caroukis@gmail.com +447762903206			
Popin Archie's Shops Ltd			
Do not scale from this drawing. All dimensions are to be checked on site. This drawing is to be read in conjunction with all consultants information.			

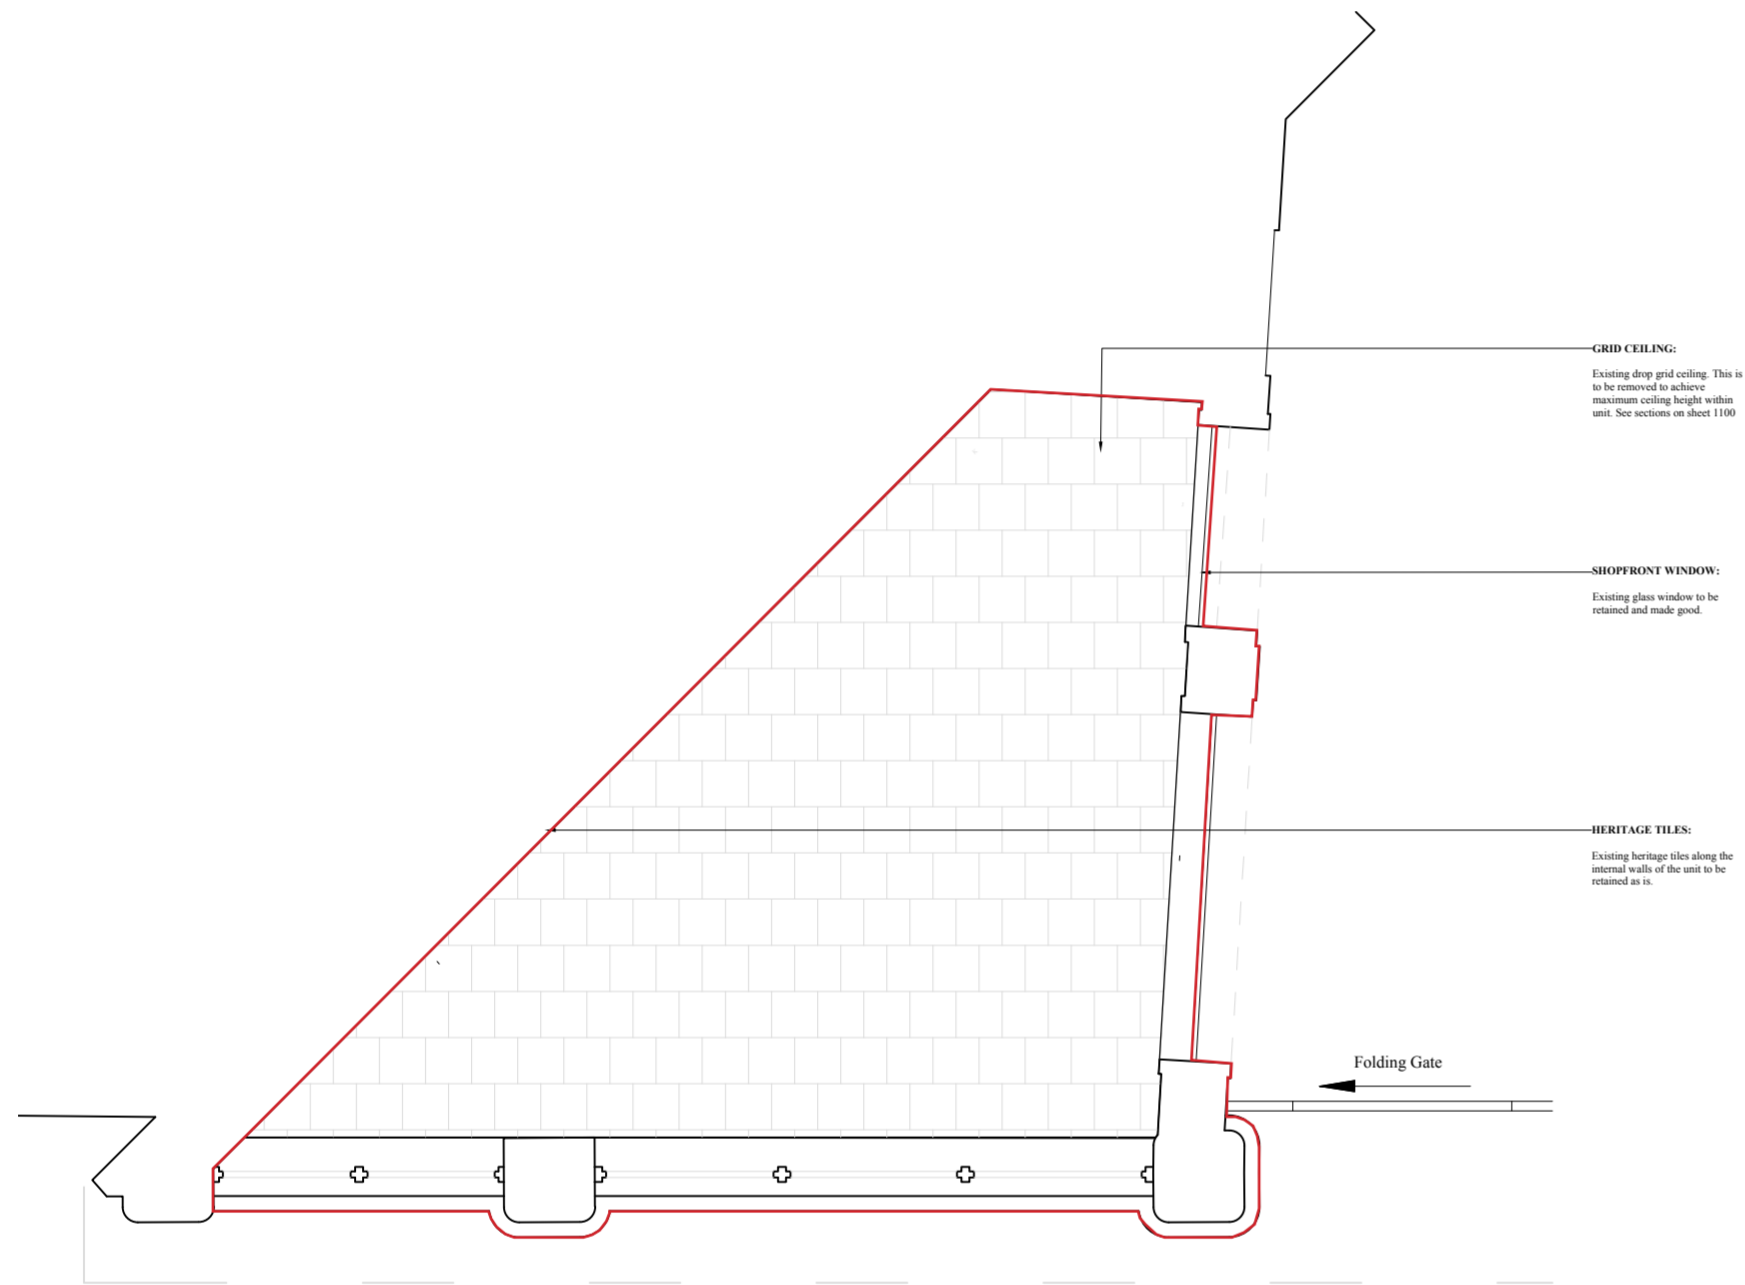

1 Existing Ground Floor Plan
1:50

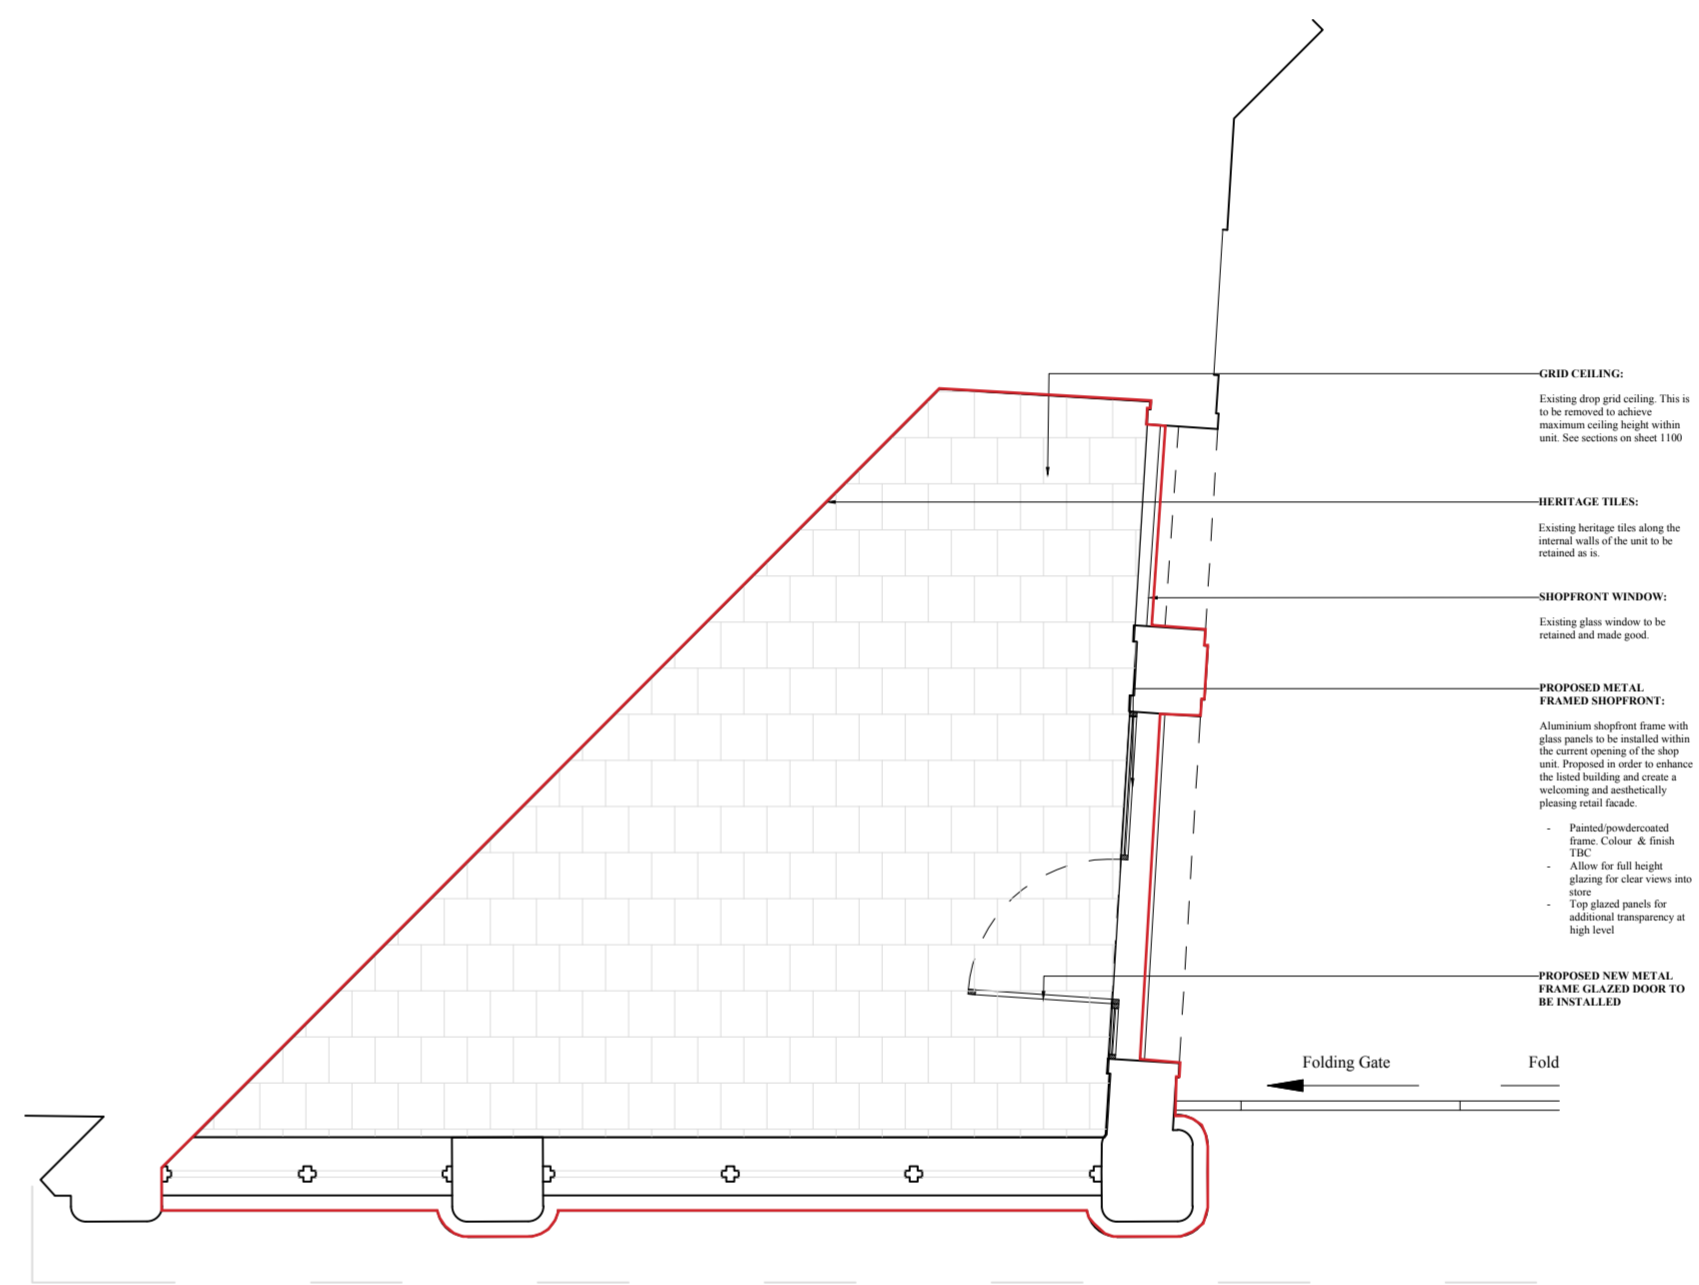

2 Proposed Ground Floor Plan
1:50



Internal View into shop: Windows blocked off internally with black paint/vinyl/board



External Street View to Station: Windows blocked off, creating lack of visibility into the unit from street level



0m 0.5m 1m

Site Boundary Line

@ Copyright Caroukis Studio 2021

REV	DATE	DESCRIPTION	BY	CHK
-	07.12.21	For Listed Building Consent		

Project
Popin_ Chalk Farm

Drawing			
Existing + Proposed Plan			
Job Number	Drawing Number	Rev	
21002	1101	-	
Drawn By	Date	Status	Scale @ A2
FC	07.12.21	LBC	1:50

Caroukis Studio
flavie.caroukis@gmail.com
+447762903206

Client
Popin
Archie's Shops Ltd

Do not scale from this drawing. All dimensions are to be checked on site. This drawing is to be read in conjunction with all consultants information.