


01  
2140-27

Proprietary Note:  
The copyright of this drawing remains with us. No copies may be taken without our written consent nor the drawing made available to third parties. Legal action will be taken in case of breach of the above requirement.

NOTES:

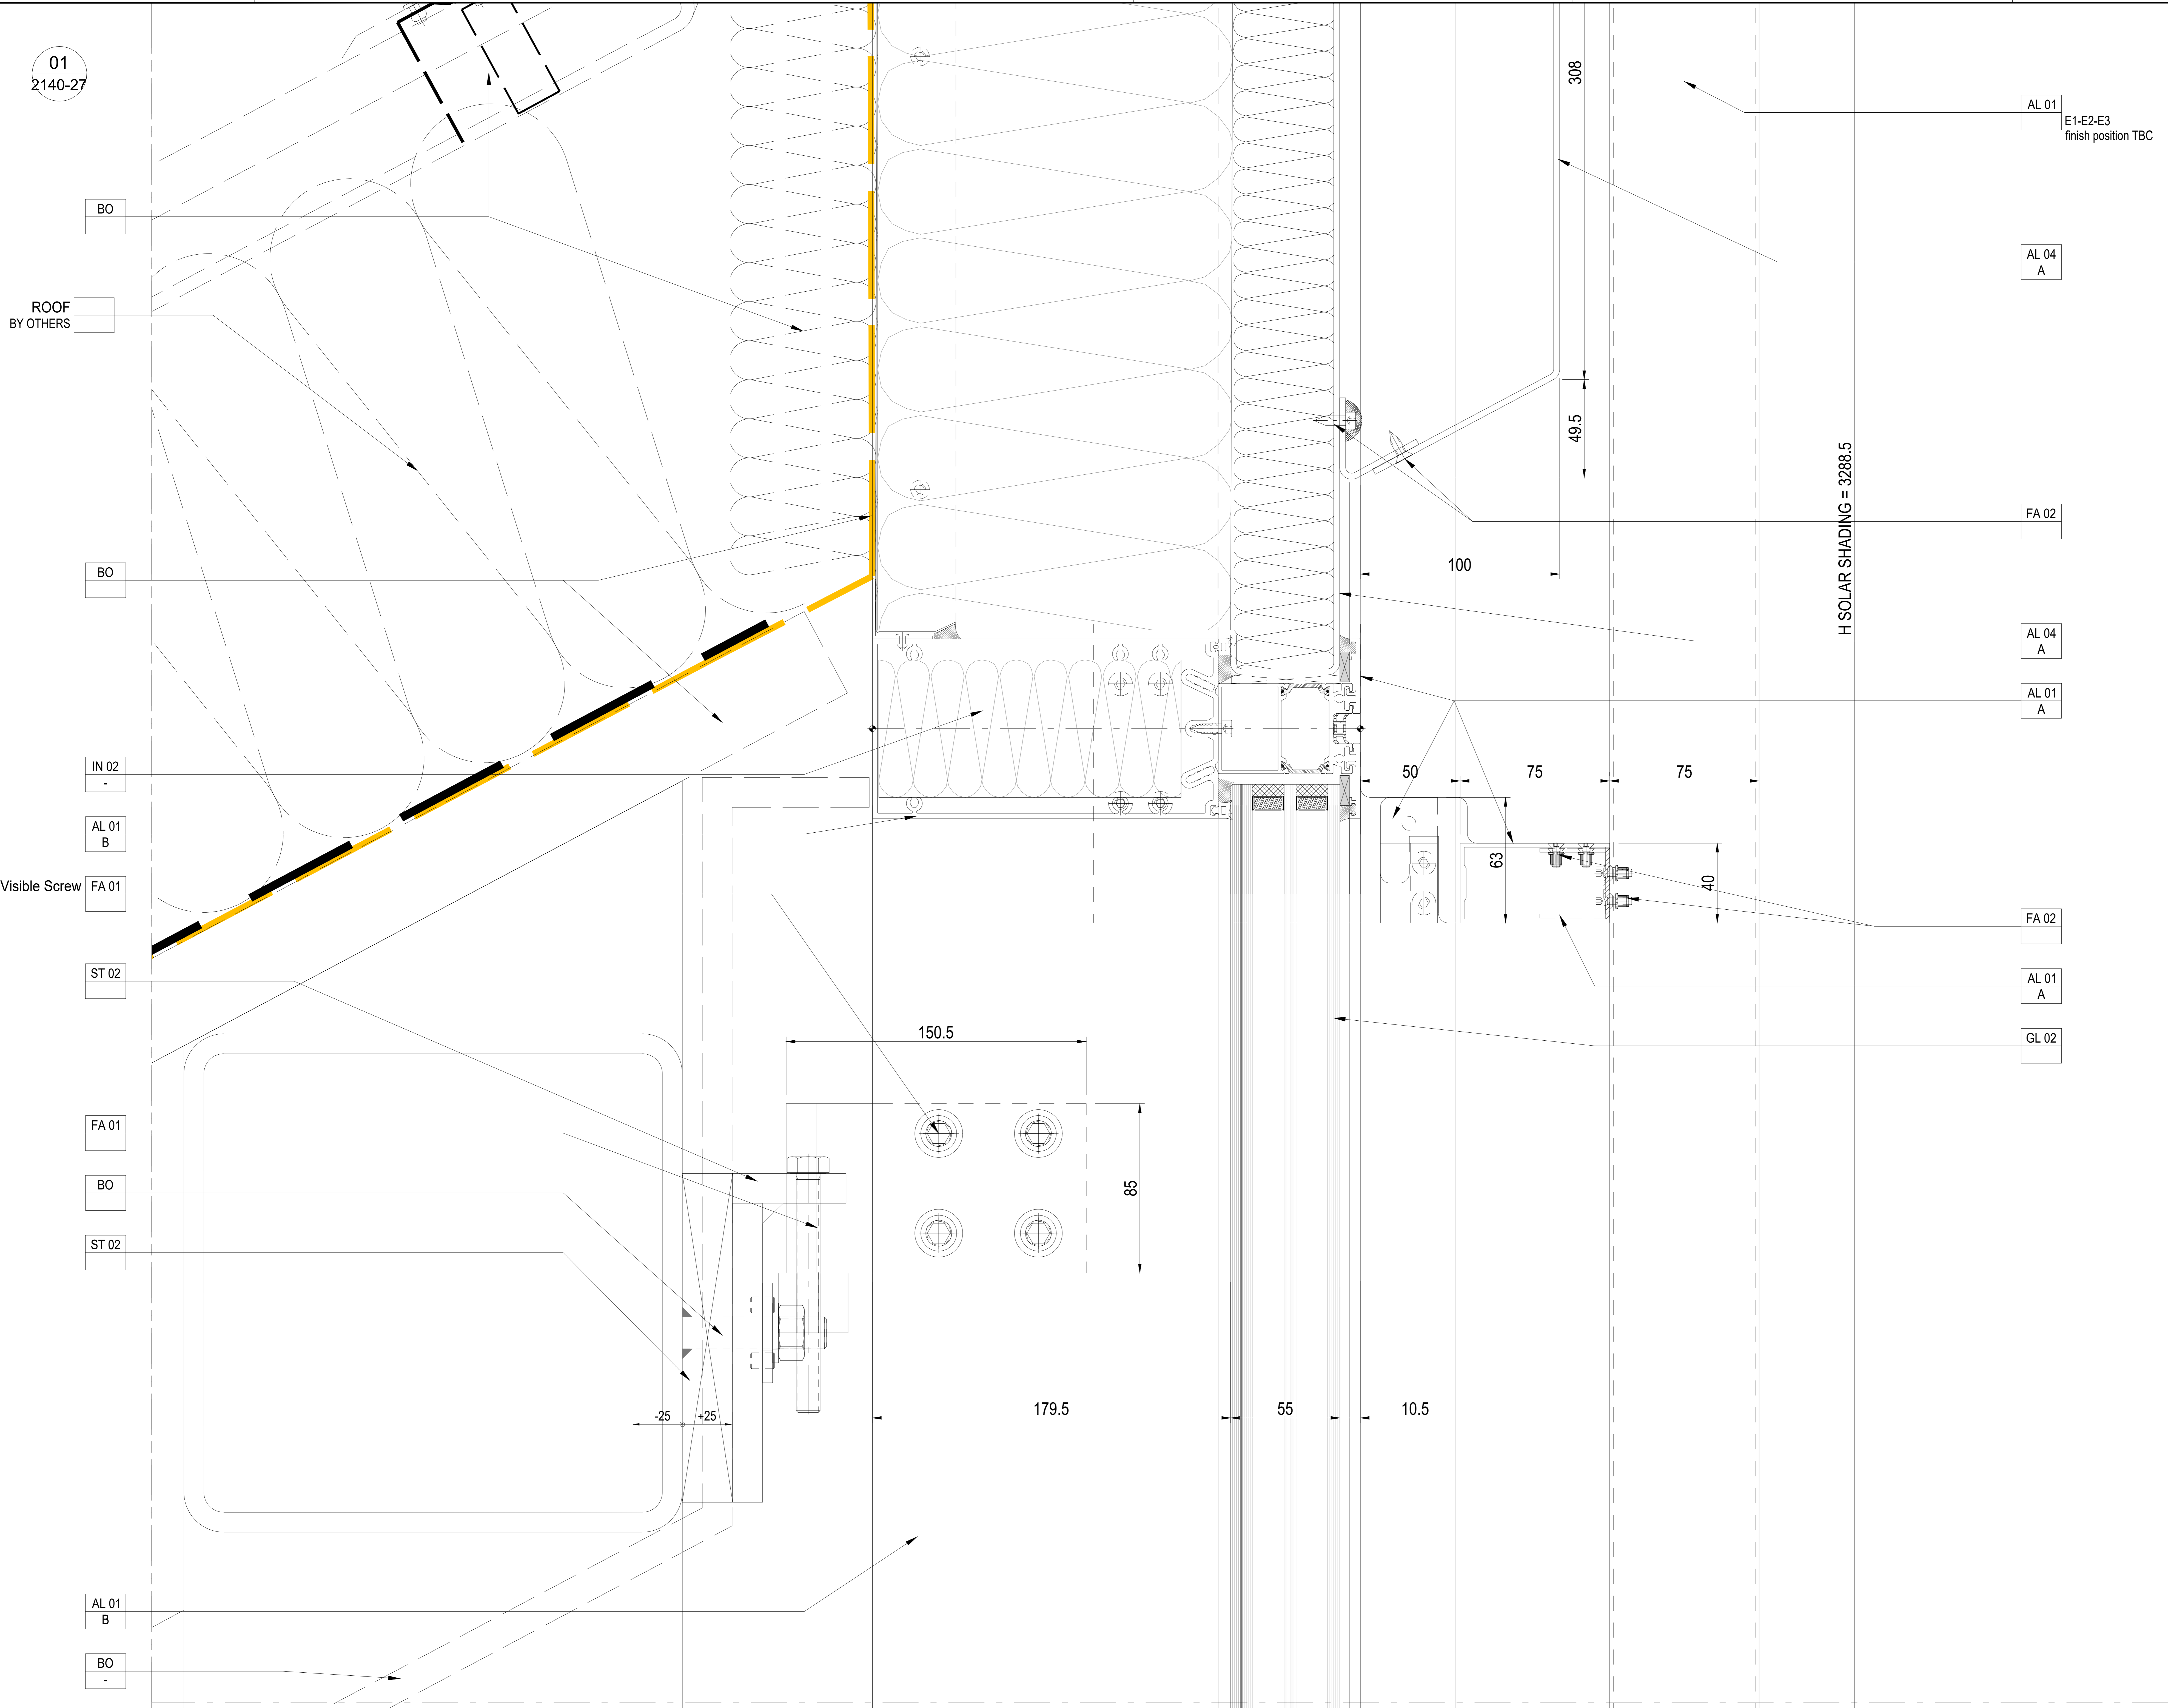

AL 01  
E1-E2-E3  
finish position TBC

AL 04  
A

FA 02

AL 04  
A

AL 01  
A

FA 02

AL 01  
A


GL 02

Design Architect  
**Stiff + Trevillon Architects Ltd**  
16 Woodfield Road, London W9 2BE

Client  
**Henry Construction Projects Ltd**  
Church Rd, Cranford, Middlesex, TW5 9RY

Rev	Date	By	Description

Project name  
**BRILL PLACE RESIDENTIAL TOWER**  
Brill Place, London

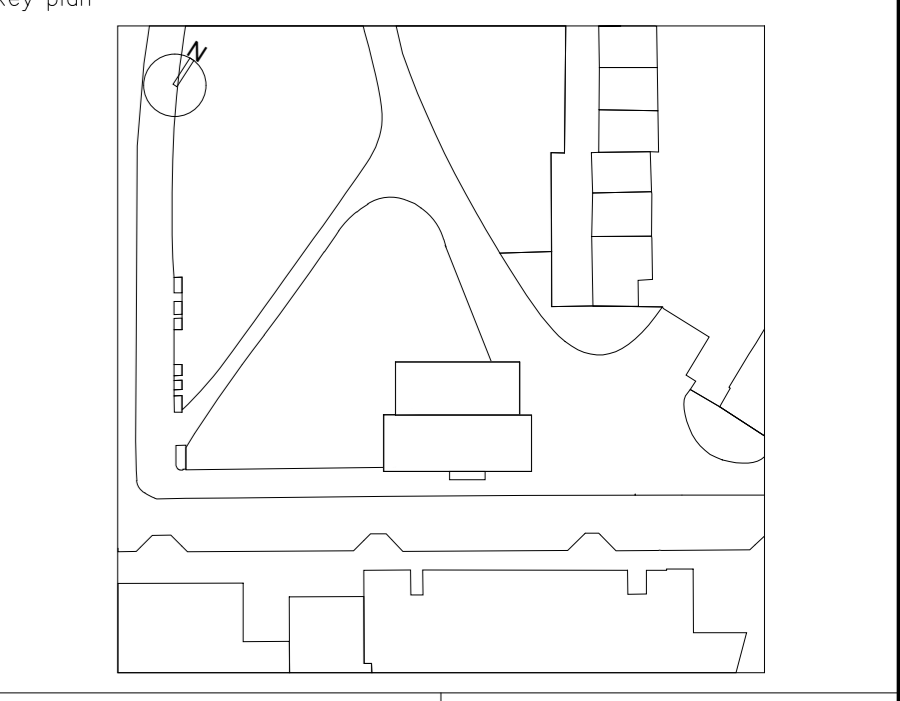

**bluesteel**  
EXCELLENCE FOR ARCHITECTURE  
Via Vittorio Veneto, 15 - 31014 San Martino di Colle Umberto (TV) Italy  
Phone: 0438-520113 - Fax: 0438-520498

Title  
**Unitized System Facade**  
**EWS01 - Typical Vertical details**  
**Upper braket West Elevation +22**

Drawn by: **D. Da Re** | Checked by: **D. Da Re** | Approved by: **L. De Noni**  
Scale (A0 size): | First date of issue: **20.04.2021**

Status: | Drawing No.: **0182-2140-27** | Revision No.: **00**

DIVULGATION AND REPRODUCTION FORBIDDEN BY LAW