
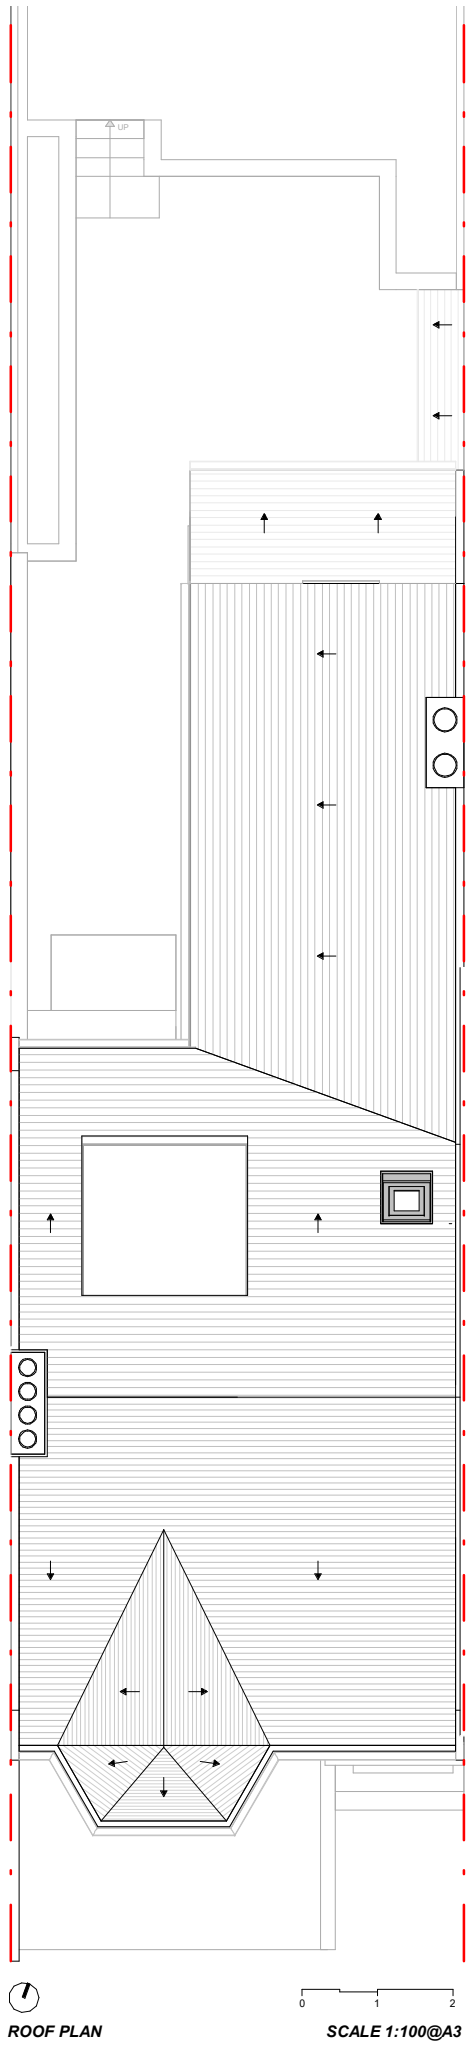


EXISTING PLANS

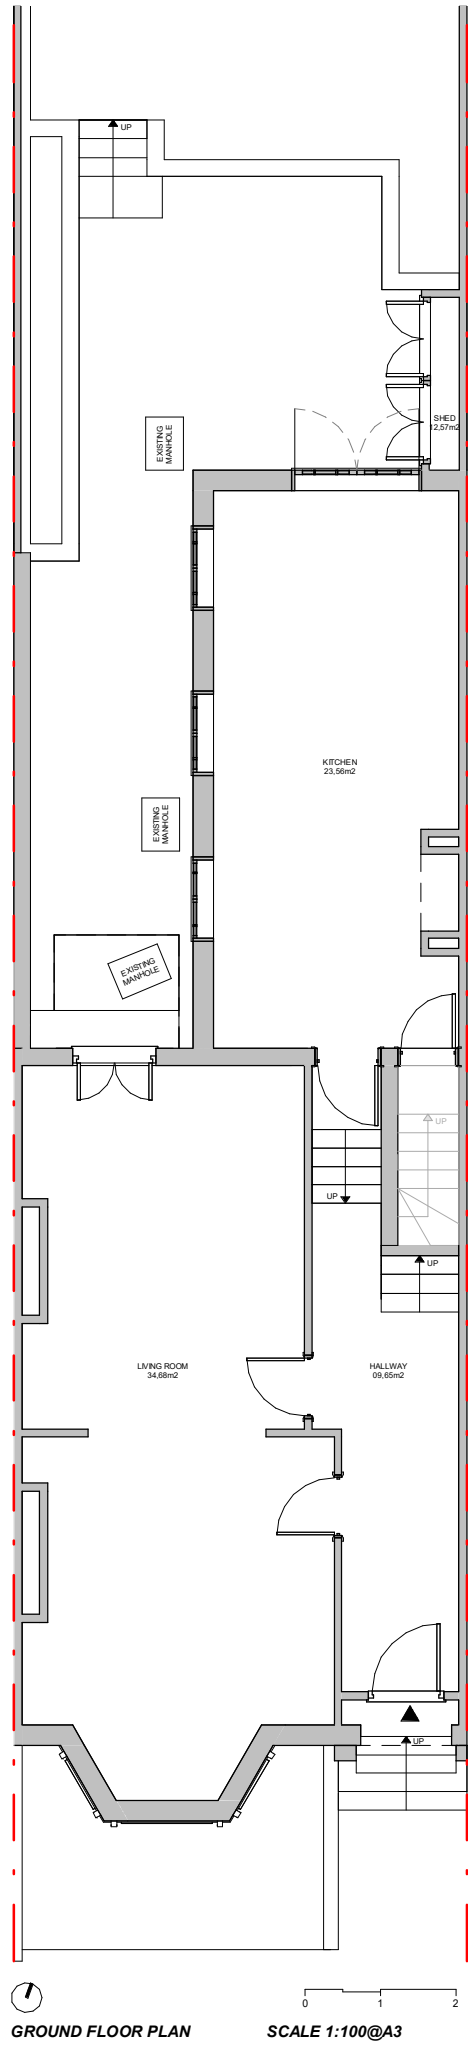

KEY LABEL

- Boundary line


- Existing walls


# Proficiency

Design & Build

663 FINCHLEY ROAD, HAMPSTEAD  
LONDON  
NW2 2HN

TEL.02074356231  
PROFICIENCYARCHITECT@GMAIL.COM  
WWW.PROFICIENCYLTD.CO.UK

RIBA   
Royal Institute of  
British Architects

  
Architects Registration Board

- PLEASE NOTE
1. All dimensions to be verified on site.
  2. All dimensions are in millimeters.
  3. No work shall commence until all approvals and agreements have been obtained. These include, Planning, Building Regulations, Thames Water and party Wall.
  4. The Copyright of this drawing belongs to Proficiency Design & Build.

CLIENT: <b>DR D CHOWDHURY</b>	
PROJECT: <b>REAR EXTENSION WRAP AROUND</b>	
ADDRESS: <b>57 HILLFIELD ROAD, NW6 1QD, LONDON</b>	
TITLE: <b>EXISTING PLANS</b>	
DATE: <b>10/01/2022</b>	PROJECT NUM: <b>P-051</b>
SCALE: <b>1/100 (@ A3)</b>	DRAWING NUM: <b>EX-01</b>
REV: <b>B</b>	STATUS:

EXISTING FRONT & REAR ELEVATIONS



# Proficiency

Design & Build

663 FINCHLEY ROAD, HAMPSTEAD  
LONDON  
NW2 2HN

TEL.02074356231  
PROFICIENCYARCHITECT@GMAIL.COM  
WWW.PROFICIENCYLTD.CO.UK

RIBA  
Royal Institute of  
British Architects

arb  
Architects Registration Board

PLEASE NOTE

1. All dimensions to be verified on site.
2. All dimensions are in milimeters.
3. No work shall commence until all approvals and agreements have been obtained. These include, Planning, Building Regulations, Thames Water and party Wall.
4. The Copyright of this drawing belongs to Proficiency Design & Build.

CLIENT:

DR D CHOWDHURY

PROJECT:

REAR EXTENSION  
WRAP AROUND

ADDRESS:

57 HILLFIELD ROAD,  
NW6 1QD, LONDON

TITLE:

EXISTING  
LHS & RHS ELEVATIONS

DATE:

10/01/2022

PROJECT NUM:

P-051

SCALE:

1/100 (@ A3)

DRAWING NUM:


EX-02

REV:

B


STATUS:

EXISTING LEFT HAND SIDE & RIGHT HAND SIDE ELEVATIONS

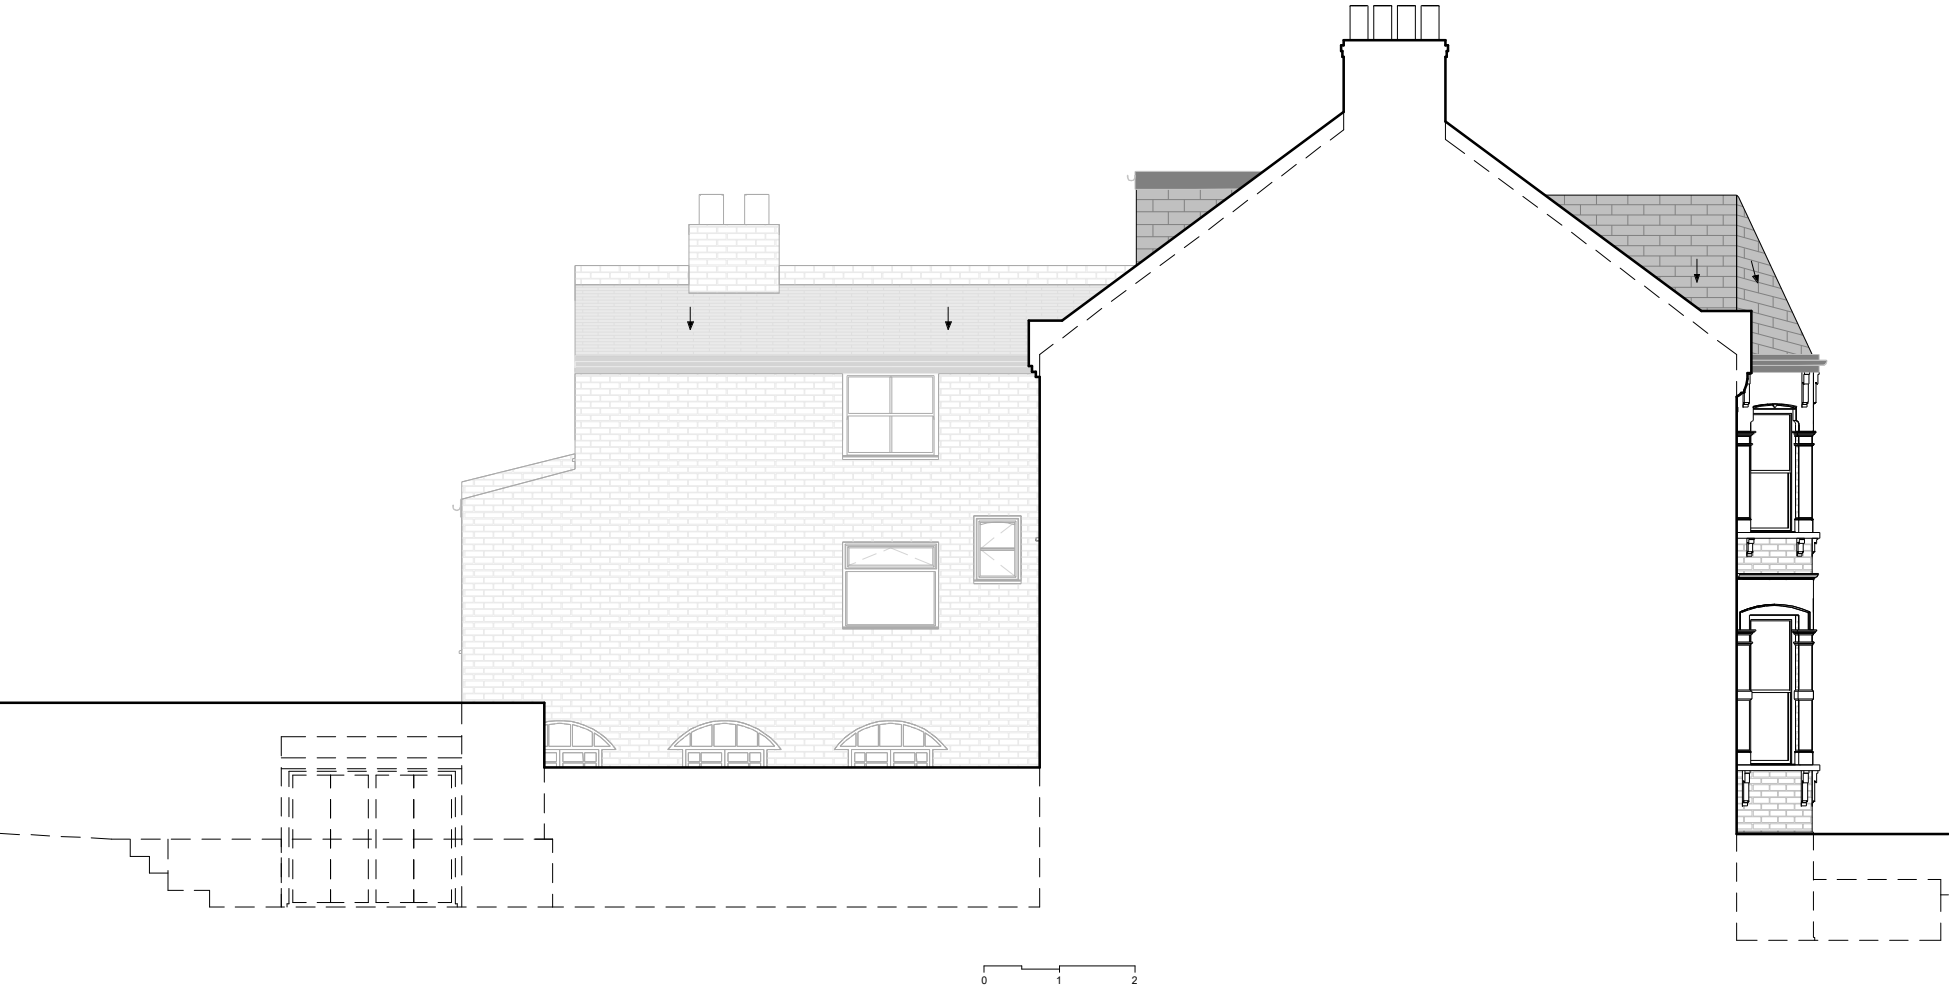

LEFT HAND SIDE ELEVATION

SCALE 1:100@A3

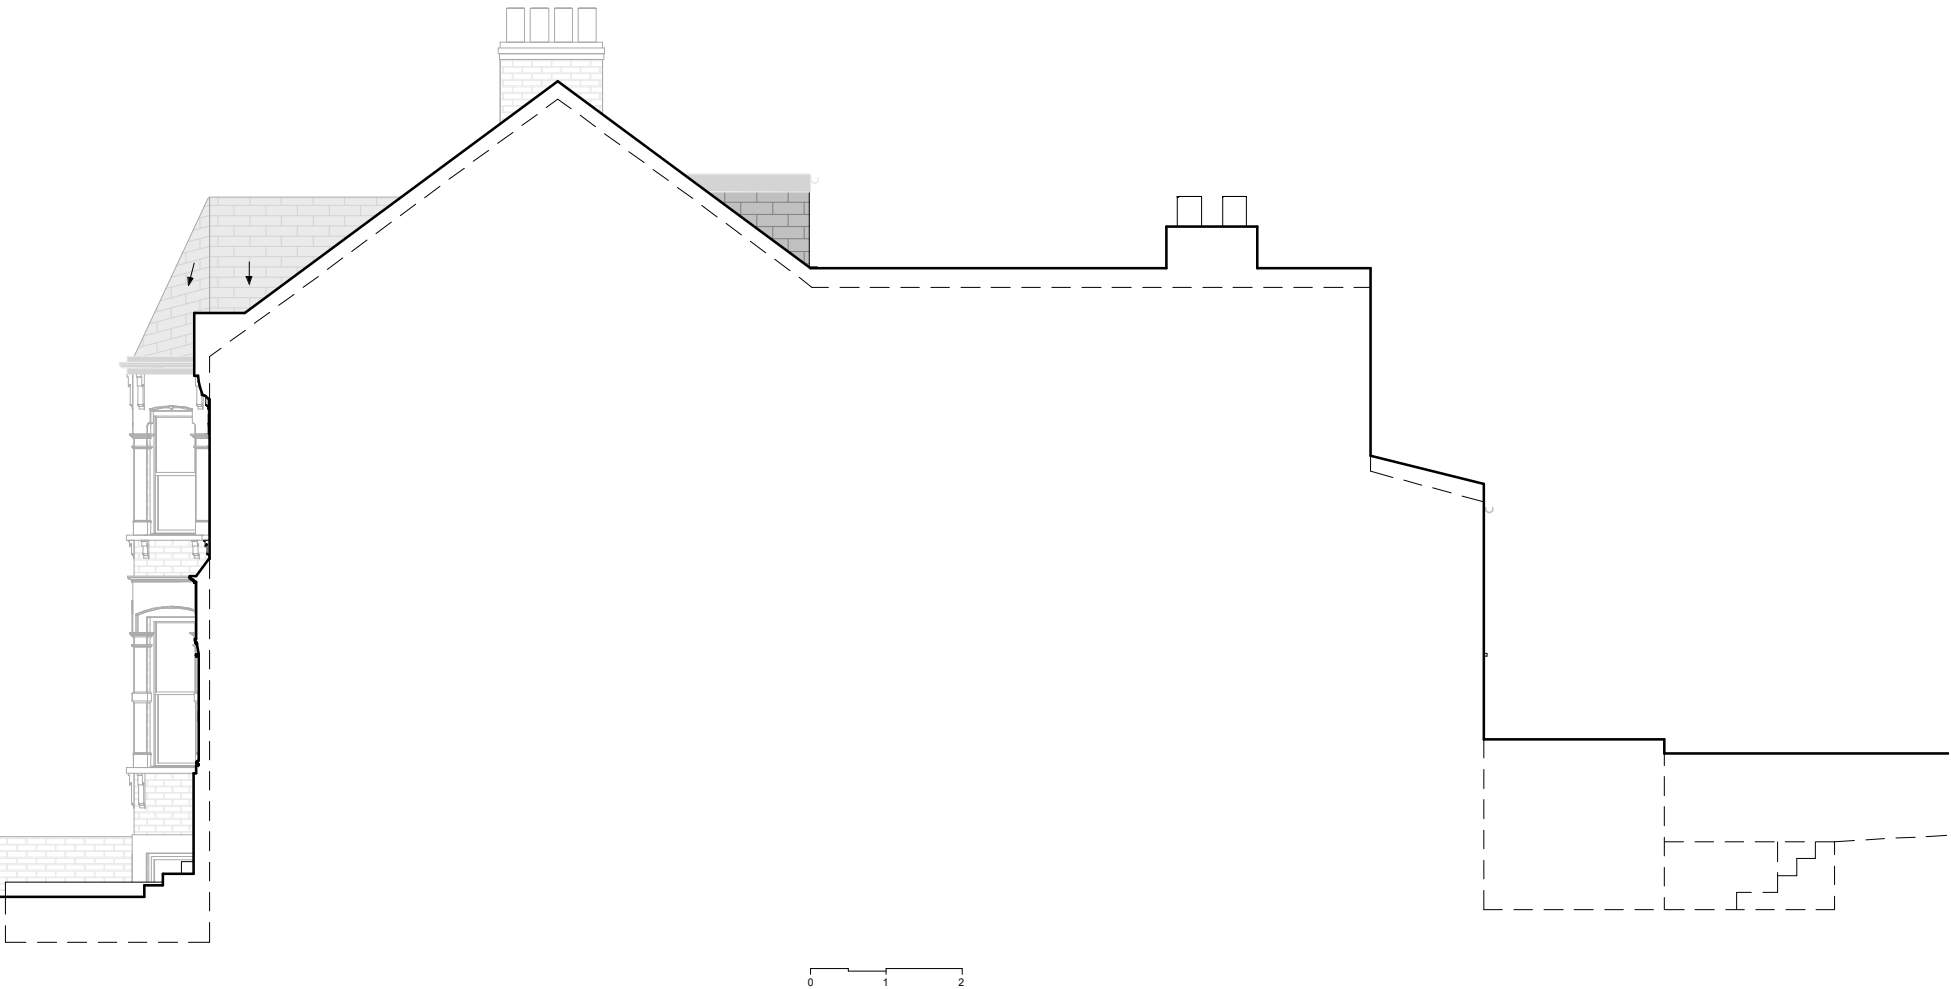

RIGHT HAND SIDE ELEVATION

SCALE 1:100@A3

# Proficiency

Design & Build

663 FINCHLEY ROAD, HAMPSTEAD  
LONDON  
NW2 2HN

TEL.02074356231  
PROFICIENCYARCHITECT@GMAIL.COM  
WWW.PROFICIENCYLTD.CO.UK

RIBA   
Royal Institute of  
British Architects



PLEASE NOTE

1. All dimensions to be verified on site.
2. All dimensions are in milimeters.
3. No work shall commence until all approvals and agreements have been obtained. These include, Planning, Building Regulations, Thames Water and party Wall.
4. The Copyright of this drawing belongs to Proficiency Design & Build.

CLIENT:

DR D CHOWDHURY

PROJECT:

REAR EXTENSION  
WRAP AROUND

ADDRESS:

57 HILLFIELD ROAD,  
NW6 1QD, LONDON

TITLE:

**EXISTING**  
LHS & RHS ELEVATIONS

DATE:

10/01/2022

PROJECT NUM:

**P-051**

SCALE:

1/100 (@ A3)

DRAWING NUM:

**EX-03**

REV:

**B**

STATUS:





- No. 57 Front Elevation  
Context: No.55 left side & No.59 right side.



- No. 57 & No.59 Rear Elevation.



- No. 57 Rear Elevation.



- No. 57 & No.55 Rear Elevation.



- No. 57 recessed Rear Elevation.



- No. 57 Rear Garden.

I hereby state that the photos in this sheet were taken on the date stated in each photo.


Signature: Ricardo Narciso


# Proficiency

Design & Build

663 FINCHLEY ROAD, HAMPSTEAD  
LONDON  
NW2 2HN

TEL.02074356231  
PROFICIENCYARCHITECT@GMAIL.COM  
WWW.PROFICIENCYLTD.CO.UK

RIBA   
Royal Institute of  
British Architects

  
Architects Registration Board

PLEASE NOTE

1. All dimensions to be verified on site.
2. All dimensions are in millimeters.
3. No work shall commence until all approvals and agreements have been obtained. These include, Planning, Building Regulations, Thames Water and party Wall.
4. The Copyright of this drawing belongs to Proficiency Design & Build.

CLIENT:

DR D CHOWDHURY

PROJECT:

REAR EXTENSION  
WRAP AROUND

ADDRESS:

57 HILLFIELD ROAD,  
NW6 1QD, LONDON

TITLE:

SITE PHOTOGRAPHS

DATE:  
10/01/2022

PROJECT NUM:  
P-051

SCALE:  
1/100 (@ A3)

DRAWING NUM:

REV:  
B

STATUS:

EX-04