



PROPOSED PLANS

NOTE:

- Design subject to investigation.
- Design subject to SE specification.
- Demolitions omitted for clarity.

KEY LABEL

 - Boundary line
 - Existing walls



 - Proposed Stud wall

 - Proposed External wall

 - Proposed new floor

 - Proposed new roof

- Demolished wall

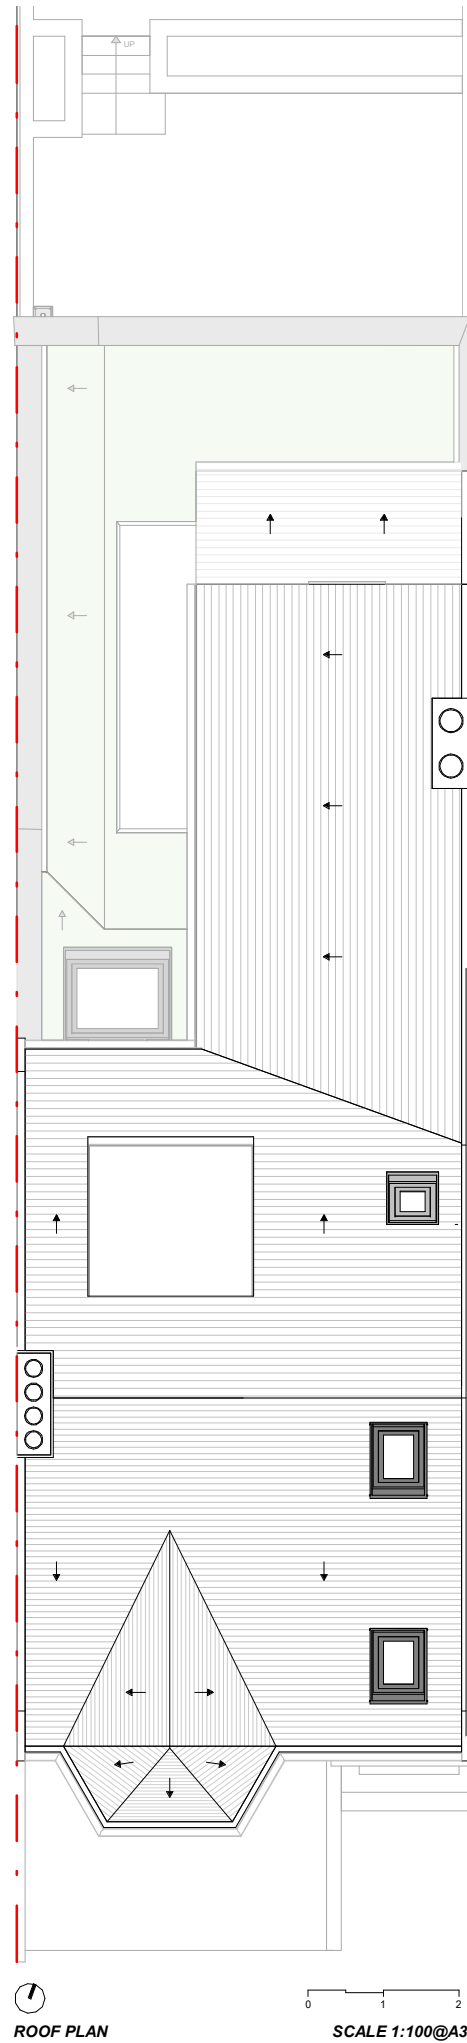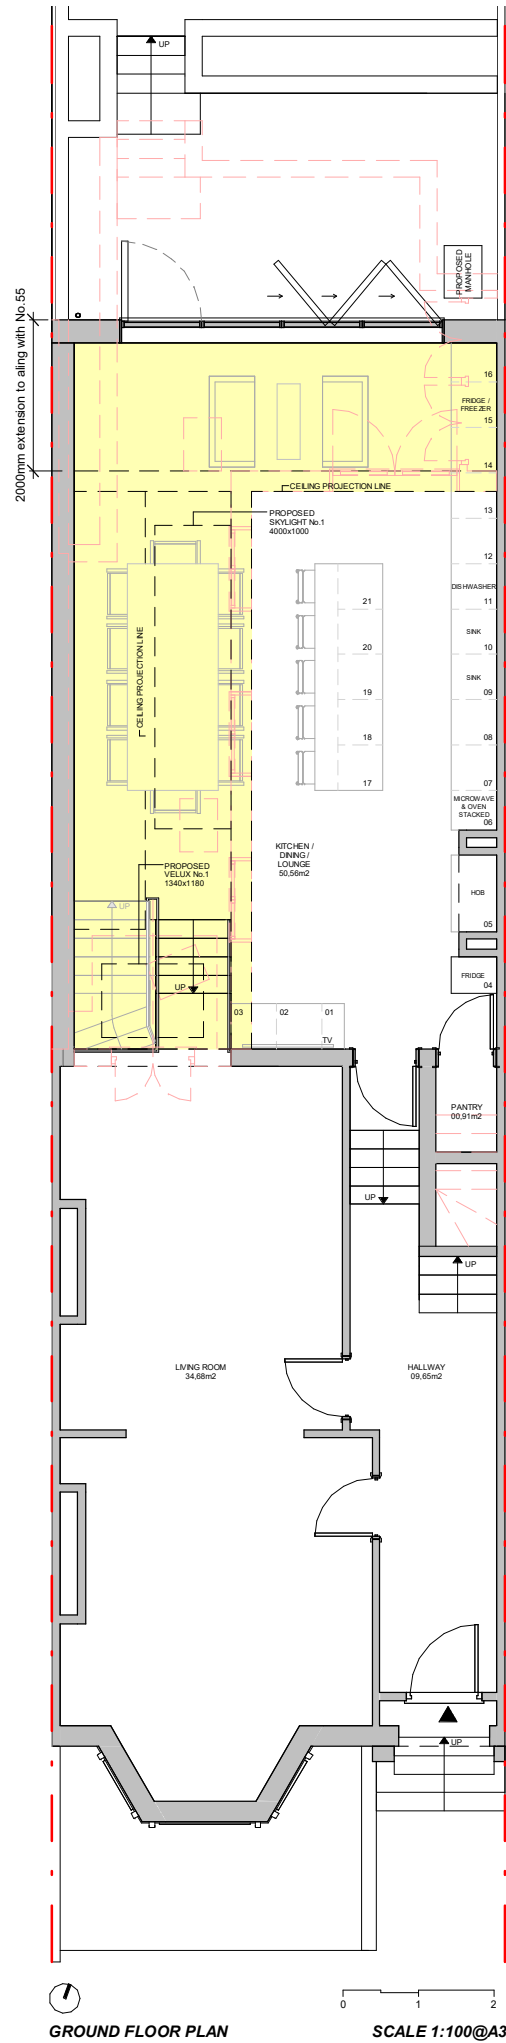

Proficiency

Design & Build

663 FINCHLEY ROAD, HAMPSTEAD
LONDON
NW2 2HN

TEL.02074356231
PROFICIENCYARCHITECT@GMAIL.COM
WWW.PROFICIENCYLTD.CO.UK

RIBA 
Royal Institute of
British Architects



Architects Registration Board

PLEASE NOTE

1. All dimensions to be verified on site.
2. All dimensions are in millimeters.
3. No work shall commence until all approvals and agreements have been obtained.
These include, Planning, Building Regulations, Thames Water and party Wall.
4. The Copyright of this drawing belongs to Proficiency Design & Build.

CLIENT:

DR D CHOWDHURY

PROJECT:

GROUND FLOOR
SIDE & REAR
WRAP AROUND EXTENSION

ADDRESS:

57 HILLFIELD ROAD,
NW6 1QD, LONDON

TITLE:

PROPOSED PLANS

DATE:

10/01/2022

PROJECT NUM:

P-051

SCALE:

1/100 (@ A3)

DRAWING NUM:

REV:

B

STATUS:

PR-01

PROPOSED FRONT & REAR ELEVATIONS



Proficiency

Design & Build

663 FINCHLEY ROAD, HAMPSTEAD
LONDON
NW2 2HN

TEL.02074356231
PROFICIENCYARCHITECT@GMAIL.COM
WWW.PROFICIENCYLTD.CO.UK

RIBA
Royal Institute of
British Architects



- PLEASE NOTE
1. All dimensions to be verified on site.
 2. All dimensions are in milimeters.
 3. No work shall commence until all approvals and agreements have been obtained. These include, Planning, Building Regulations, Thames Water and party Wall.
 4. The Copyright of this drawing belongs to Proficiency Design & Build.

CLIENT:
DR D CHOWDHURY

PROJECT:
**GROUND FLOOR
SIDE & REAR
WRAP AROUND EXTENSION**

ADDRESS:
**57 HILLFIELD ROAD,
NW6 1QD, LONDON**

TITLE:
**PROPOSED
LHS & RHS ELEVATIONS**

DATE:
10/01/2022

PROJECT NUM:
P-051

SCALE:
1/100 (@ A3)


DRAWING NUM:

REV:
B

STATUS:


PR-02

PROPOSED LEFT HAND SIDE & RIGHT HAND SIDE ELEVATIONS

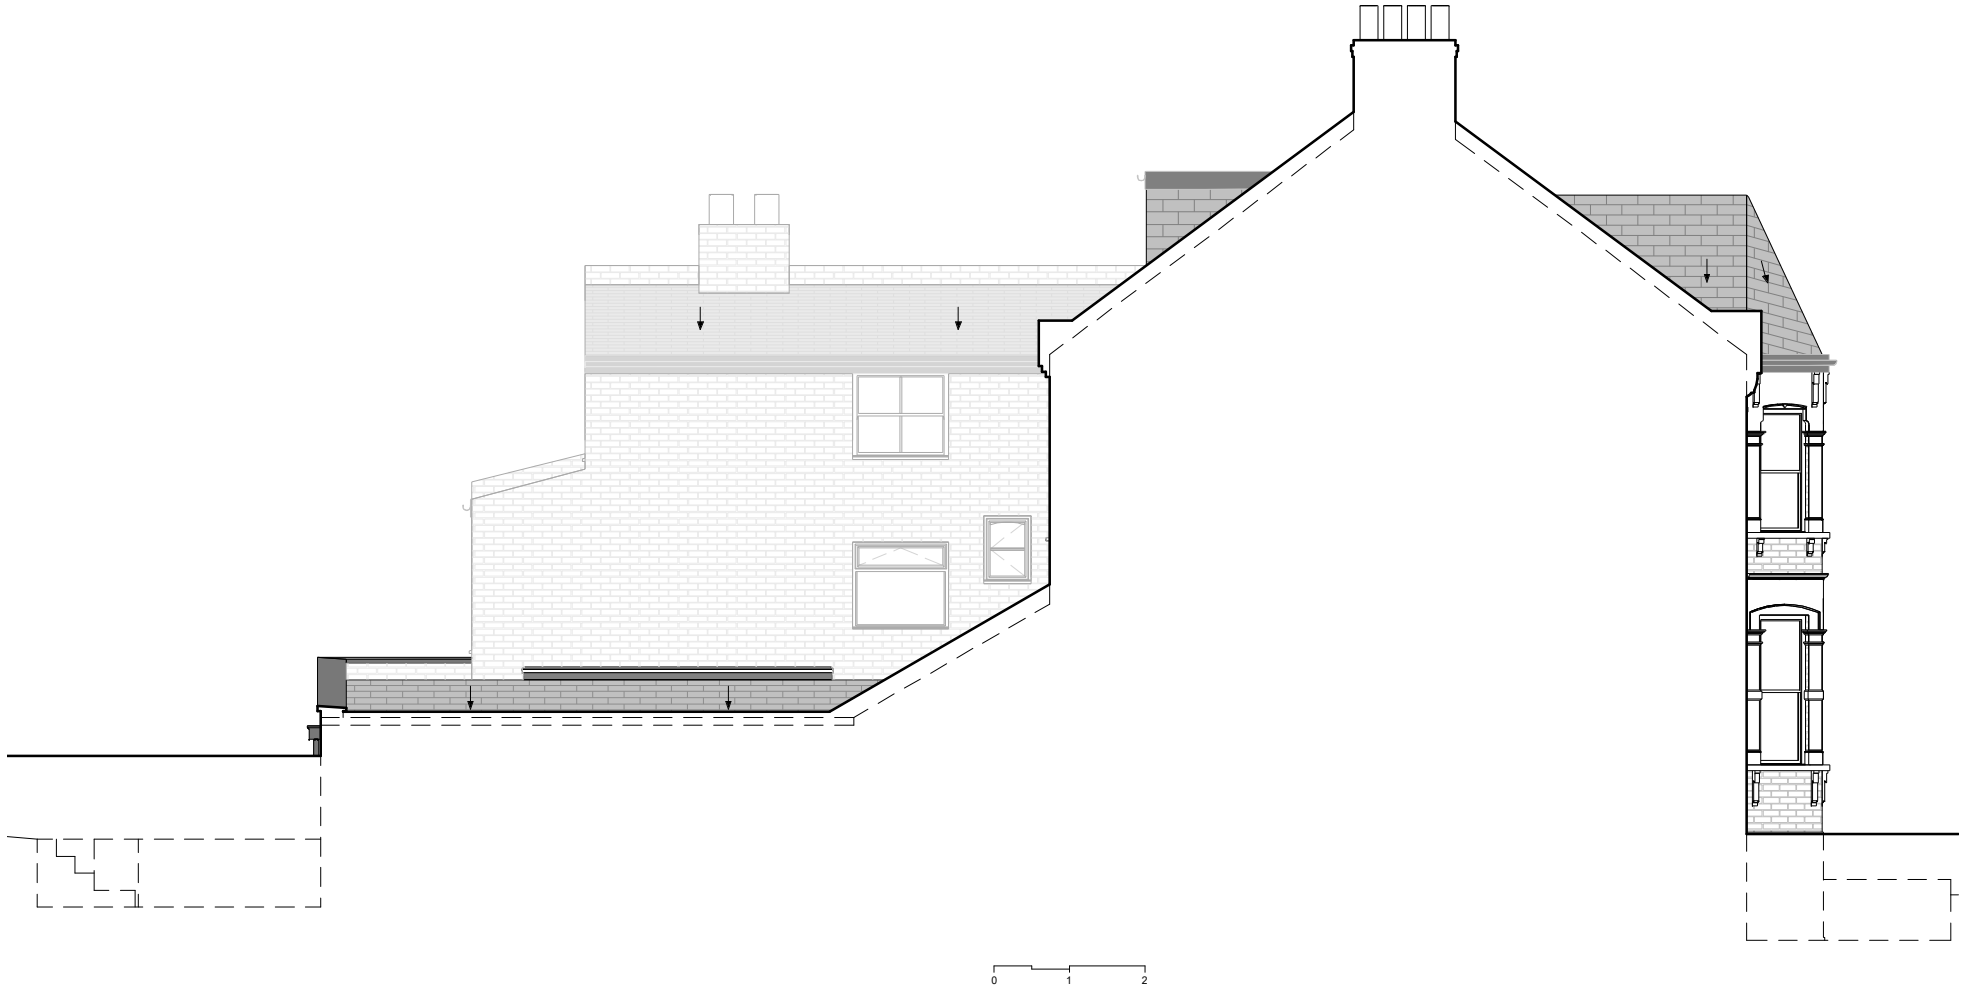

LEFT HAND SIDE ELEVATION

SCALE 1:100@A3

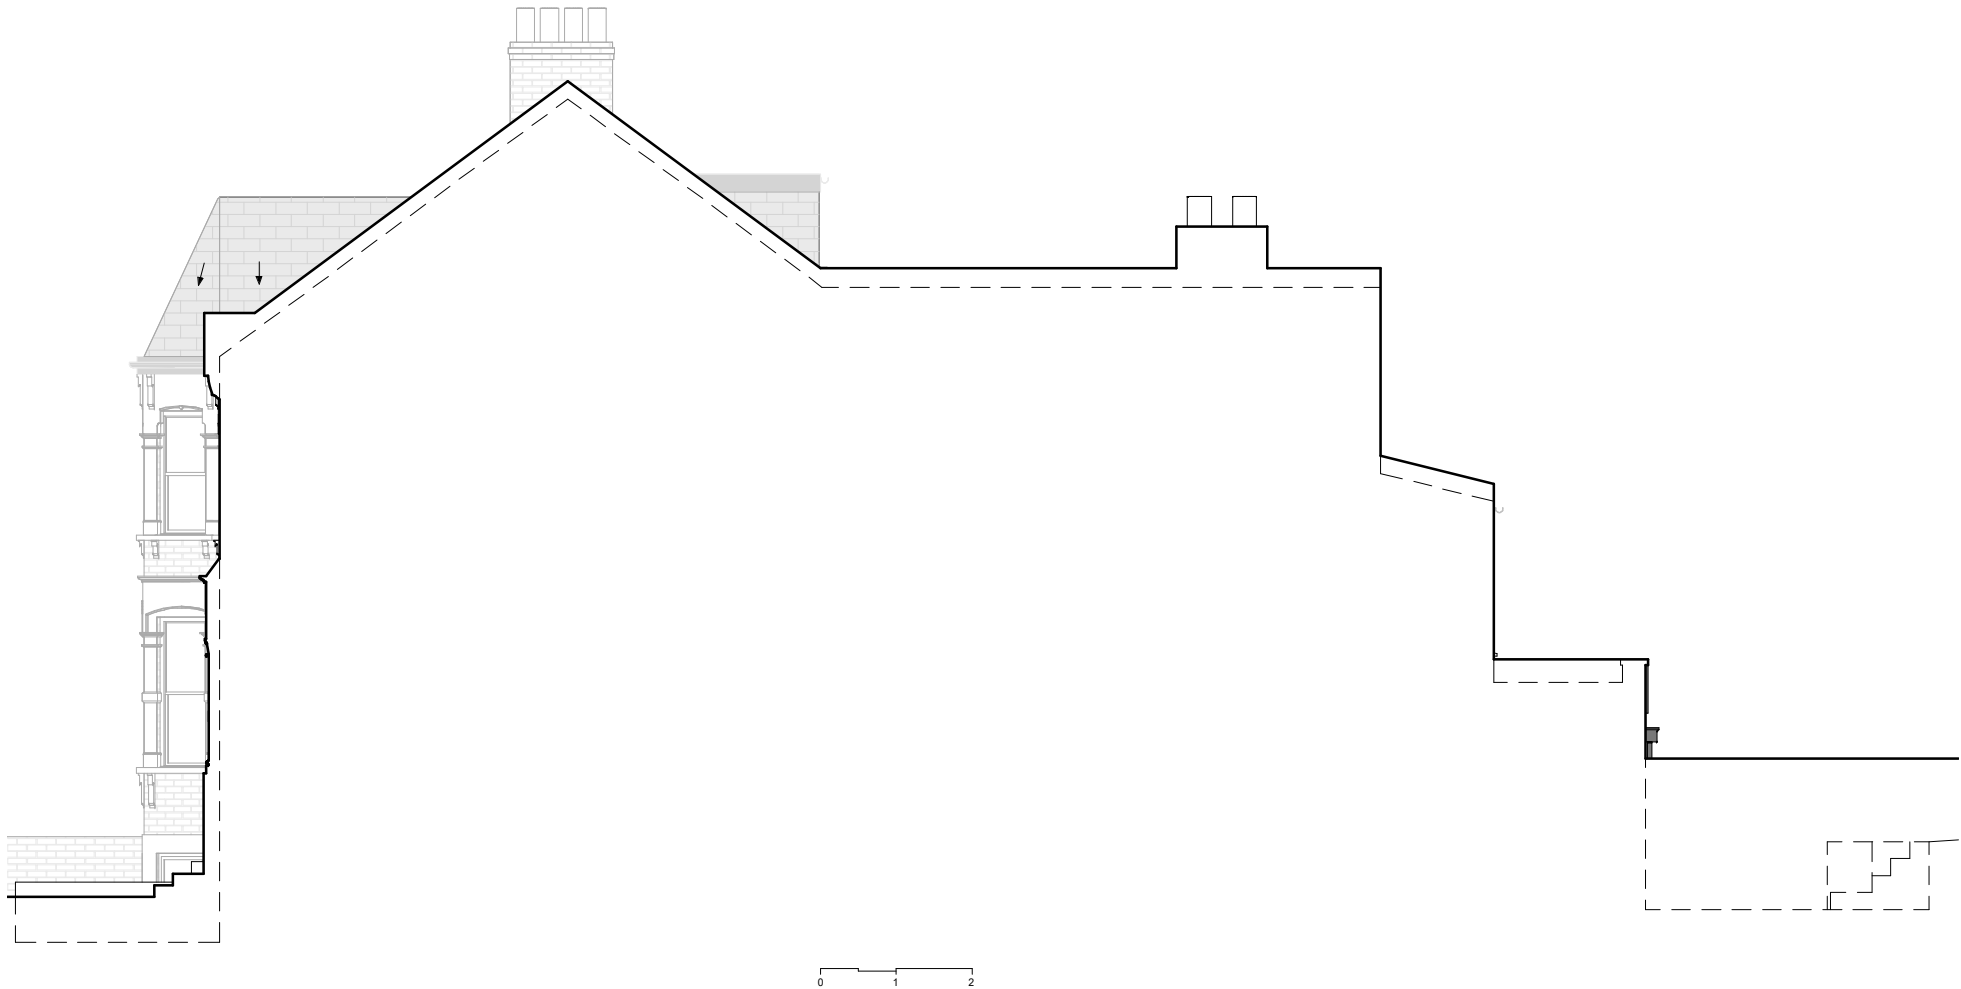

RIGHT HAND SIDE ELEVATION


SCALE 1:100@A3


Proficiency

Design & Build

663 FINCHLEY ROAD, HAMPSTEAD
LONDON
NW2 2HN

TEL.02074356231
PROFICIENCYARCHITECT@GMAIL.COM
WWW.PROFICIENCYLTD.CO.UK

RIBA 
Royal Institute of
British Architects


Architects Registration Board

PLEASE NOTE

1. All dimensions to be verified on site.
2. All dimensions are in milimeters.
3. No work shall commence until all approvals and agreements have been obtained. These include, Planning, Building Regulations, Thames Water and party Wall.
4. The Copyright of this drawing belongs to Proficiency Design & Build.

CLIENT:

DR D CHOWDHURY

PROJECT:

GROUND FLOOR
SIDE & REAR
WRAP AROUND EXTENSION

ADDRESS:

57 HILLFIELD ROAD,
NW6 1QD, LONDON

TITLE:

PROPOSED
LHS & RHS ELEVATIONS

DATE:	PROJECT NUM:
10/01/2022	P-051

SCALE:	DRAWING NUM:
1/100 (@ A3)	PR-03

REV:	STATUS:
B	