

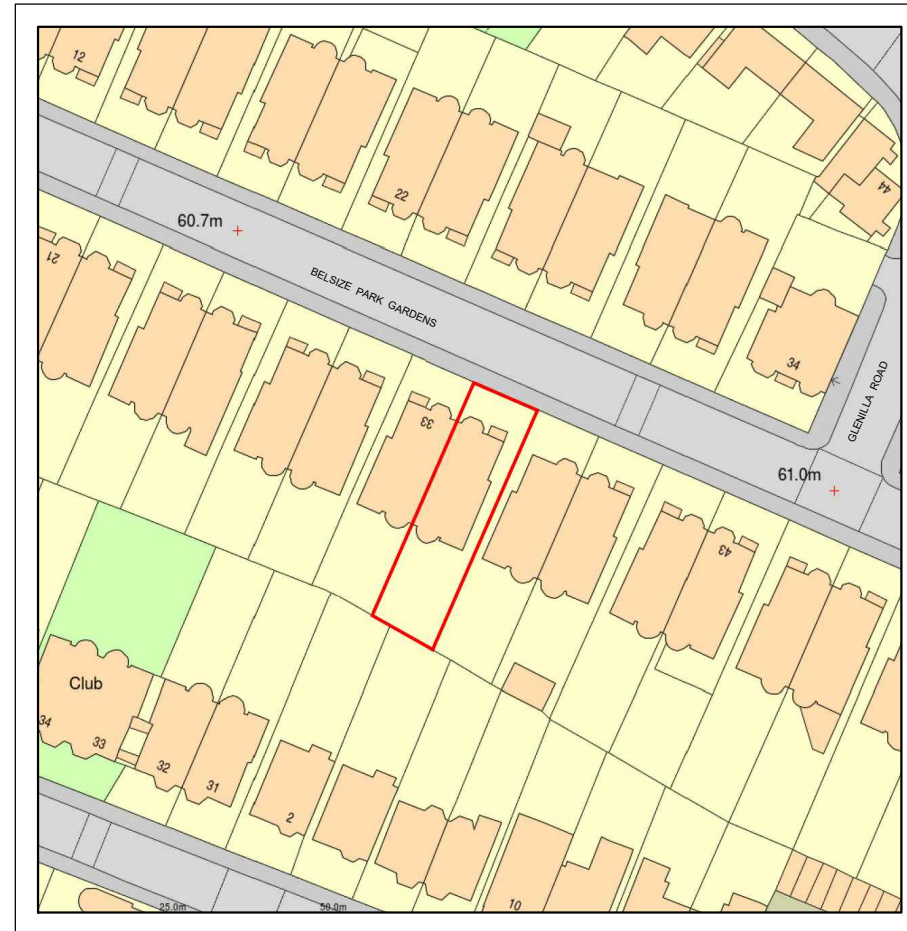


LOCATION PLAN

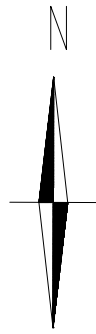

1:1250

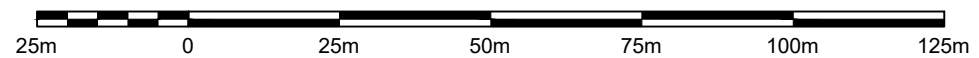

Written dimensions to be taken in preference to scaled dimensions. The Contractor is responsible for checking all dimensions before work starts.

All work is to be carried out to the requirements, and to the satisfaction of the Local Authority. These drawings are for planning purposes only.

Any discrepancies to be brought to the attention of 4D Planning Consultants immediately.

| Rev | Date | Description | by | chk |
|-----|------|-------------|----|-----|
| | | | | |
| | | | | |
| | | | | |

4D PLANNING™

Architecture | Town Planning

T: 0203 1500 183 www.GetMePlanning.com

www.GetMePlanning.com®

Client

Emily Mitchell

Project

Flat 1, 35 Belsize Park Gardens,
London NW3 4JJ

Title

Location Plan

Date: Jan. 2022



Scale: 1:1250 @ A3

Drawing No. BP01


Rev:

/

BLOCK PLAN

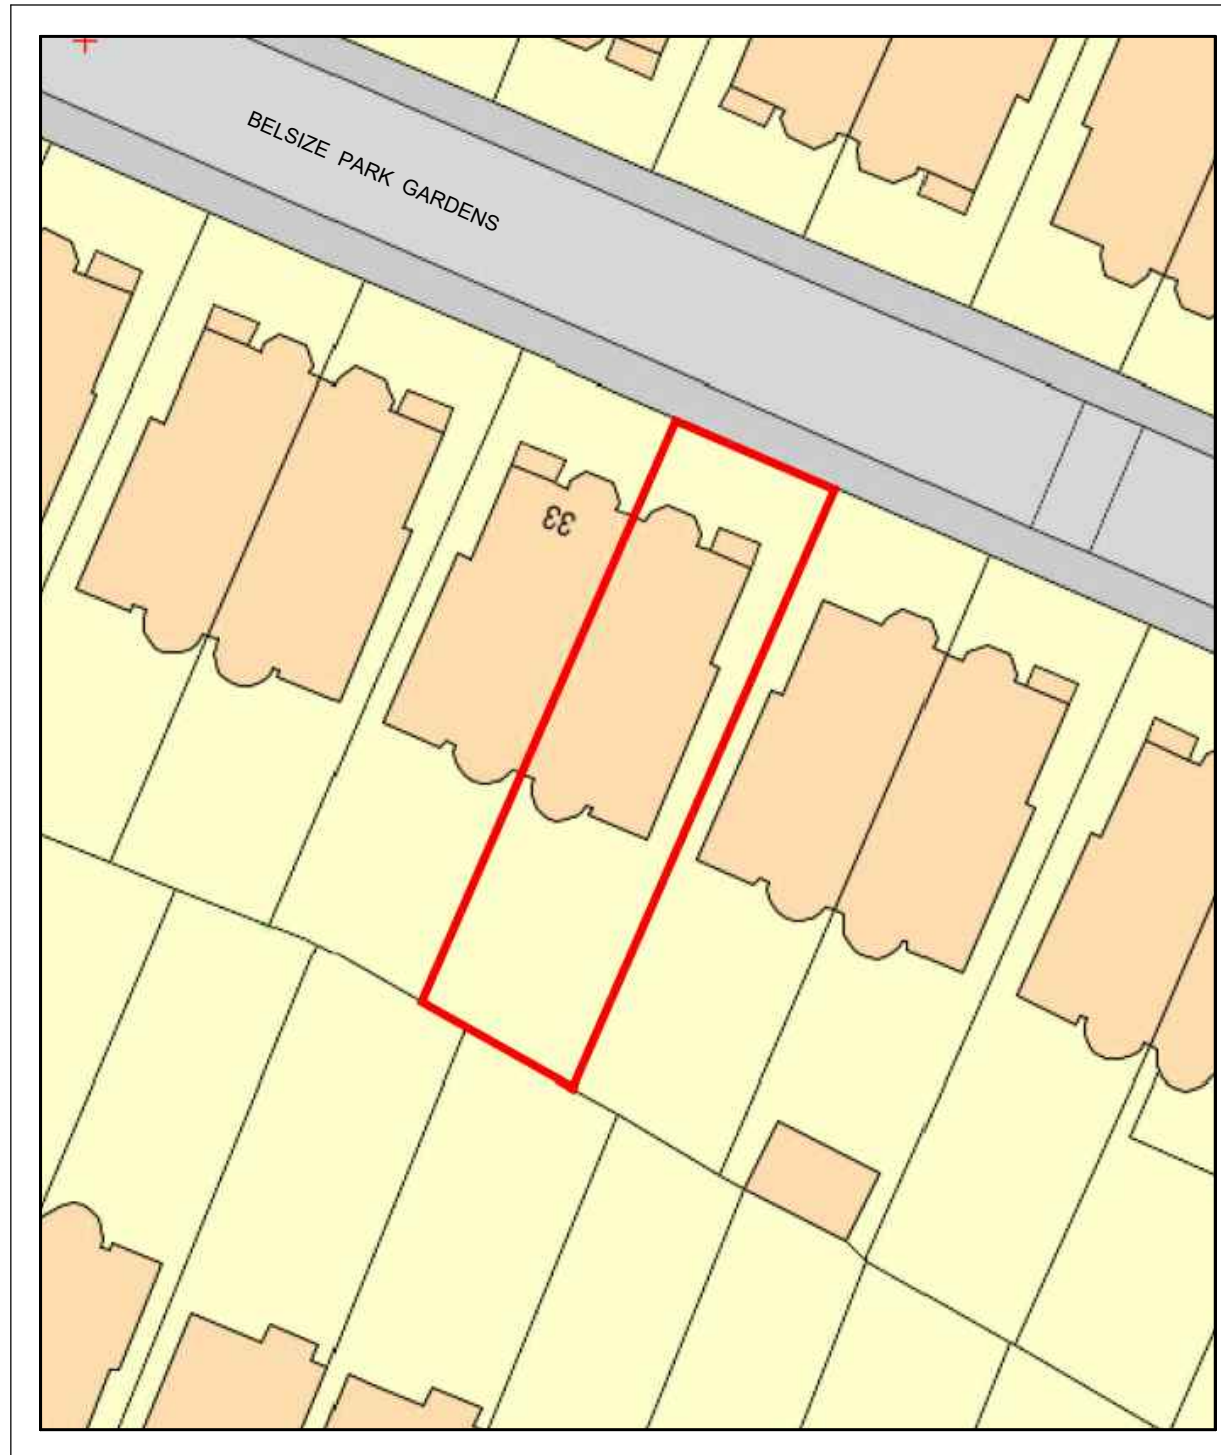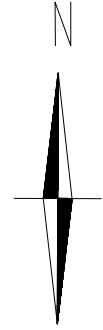

1:500

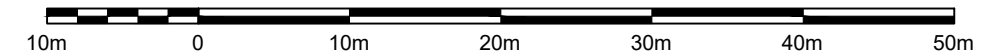

Written dimensions to be taken in preference to scaled dimensions. The Contractor is responsible for checking all dimensions before work starts.

All work is to be carried out to the requirements, and to the satisfaction of the Local Authority. These drawings are for planning purposes only.

Any discrepancies to be brought to the attention of 4D Planning Consultants immediately.

| Rev | Date | Description | by | chk |
|-----|------|-------------|----|-----|
| | | | | |
| | | | | |
| | | | | |

4D PLANNING™

Architecture | Town Planning

T: 0203 1500 183 www.GetMePlanning.com

www.GetMePlanning.com®

Client

Emily Mitchell

Project

Flat 1, 35 Belsize Park Gardens,
London NW3 4JJ


Title

Block Plan


Date: Jan. 2022 Rev: /

Scale: 1:500 @ A3



Drawing No. BP02

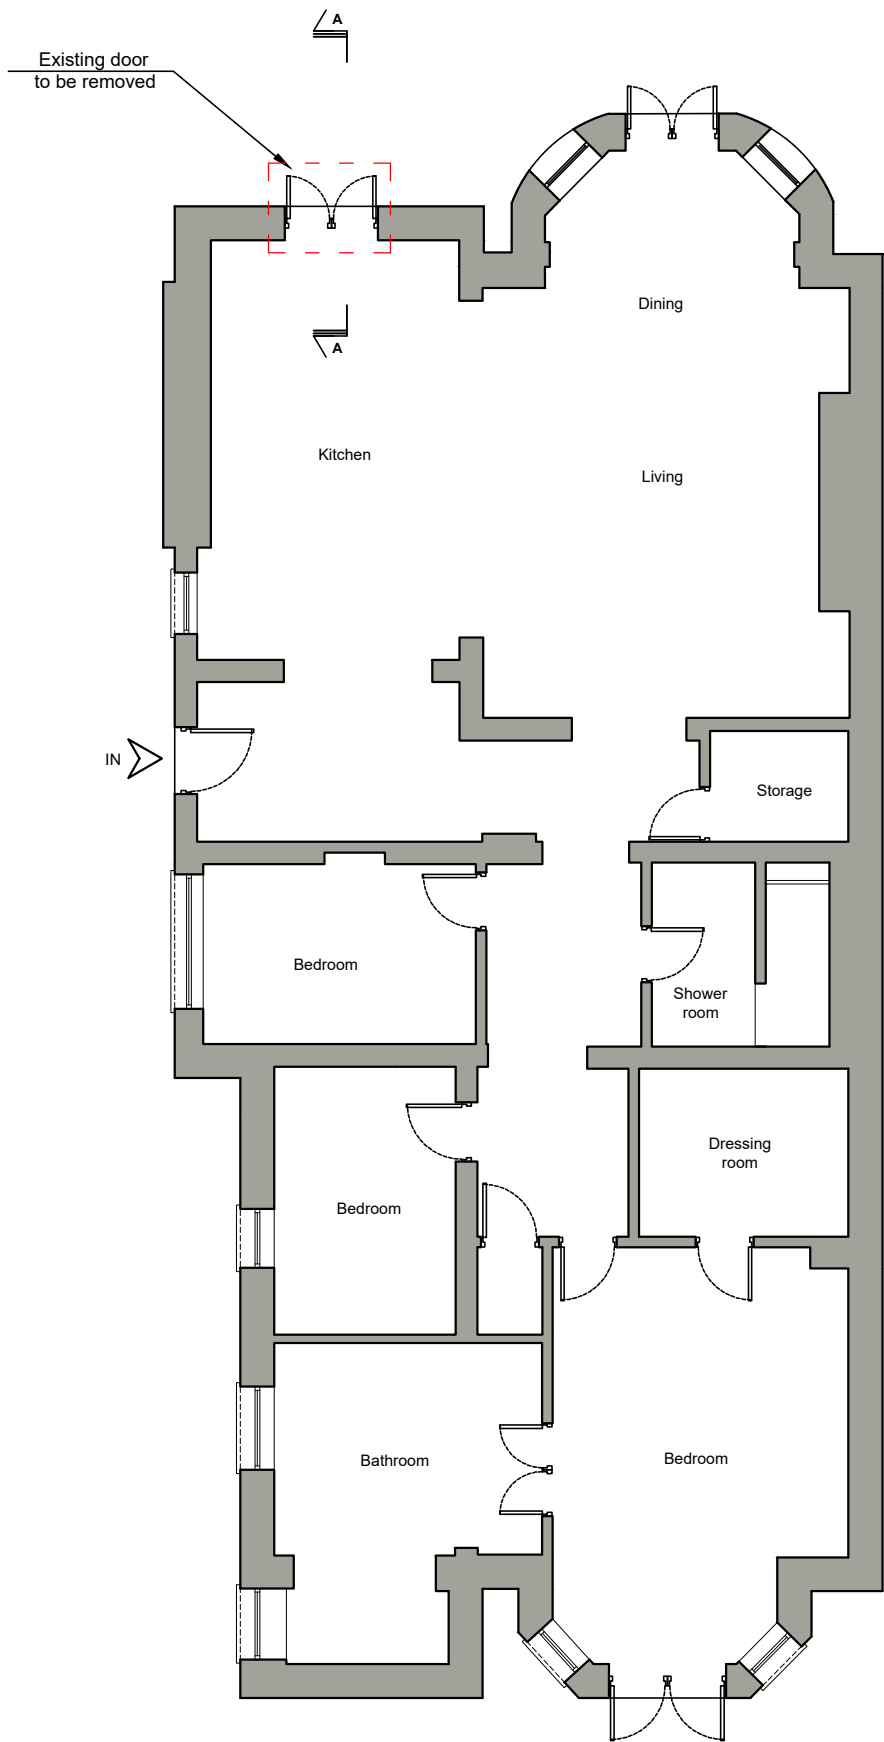

EXISTING LOWER GROUND FLOOR PLAN

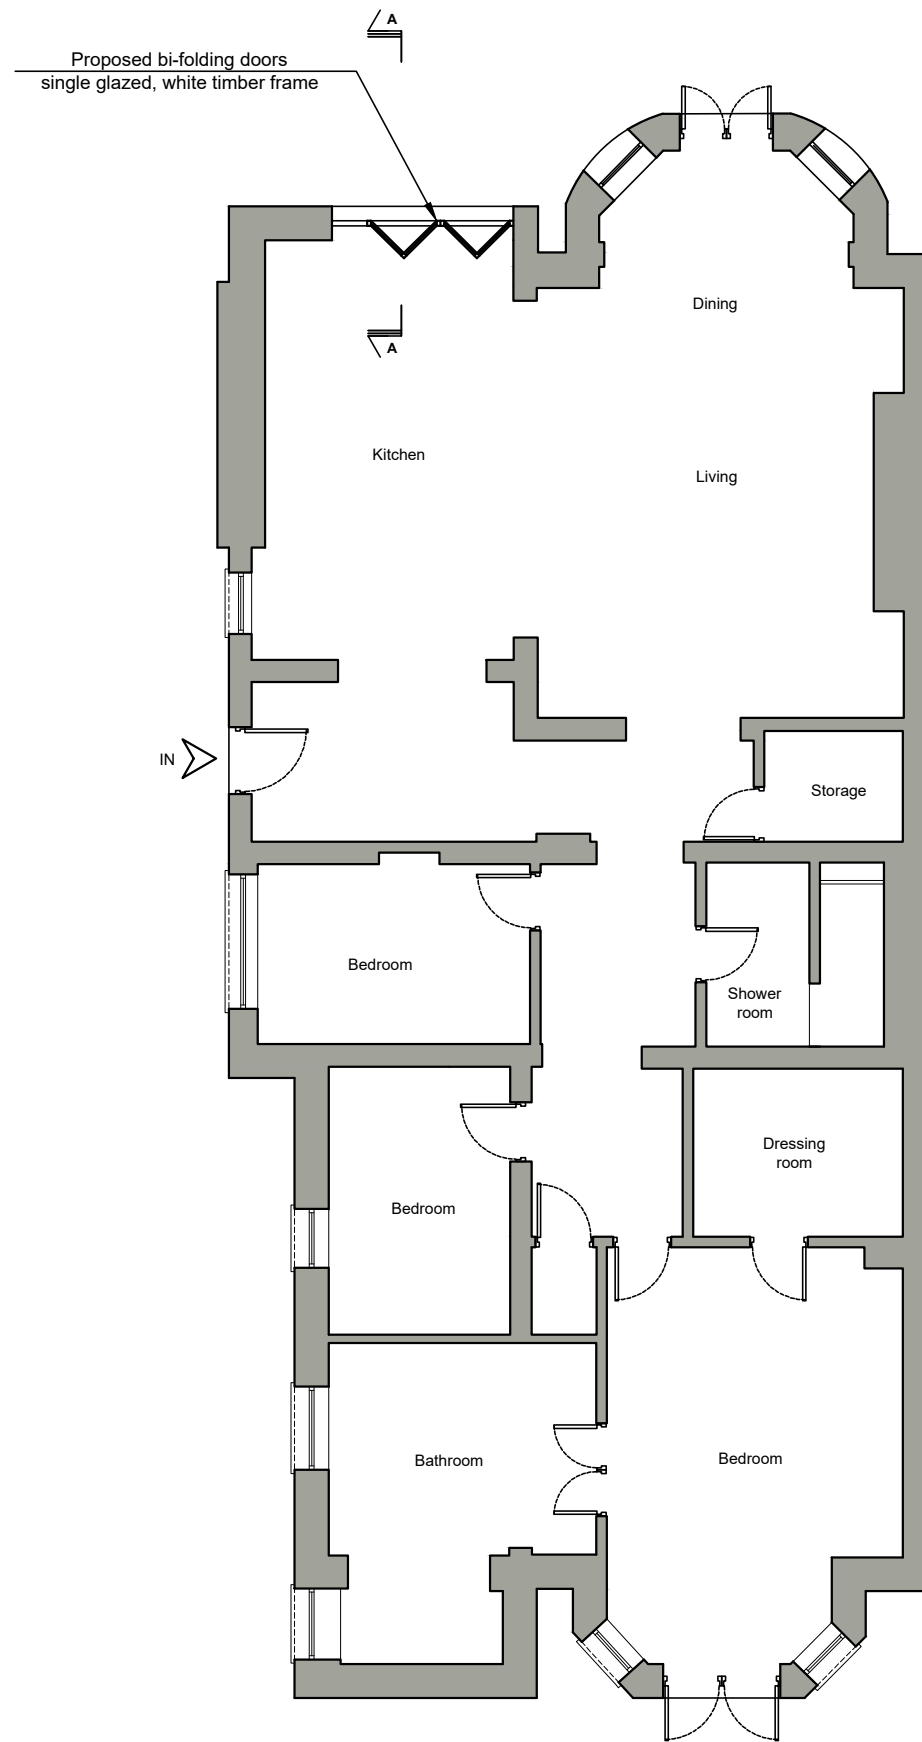

PROPOSED LOWER GROUND FLOOR PLAN

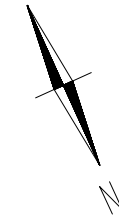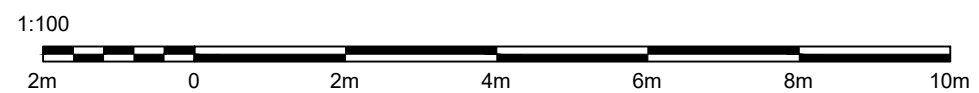

Written dimensions to be taken in preference to scaled dimensions. The Contractor is responsible for checking all dimensions before work starts.

All work is to be carried out to the requirements, and to the satisfaction of the Local Authority. These drawings are for planning purposes only.

Any discrepancies to be brought to the attention of 4D Planning Consultants immediately.

| Rev | Date | Description | by | chk |
|-----|------|-------------|----|-----|
| | | | | |
| | | | | |
| | | | | |

4D PLANNING™

Architecture | Town Planning

T: 0203 1500 183 www.GetMePlanning.com

www.GetMePlanning.com®

Client
Emily Mitchell

Project
Flat 1, 35 Belsize Park Gardens,
London NW3 4JJ

Title
Existing & Proposed Plans

| | |
|------------------------------|--------|
| Date: Jan. 2022 | Rev: / |
| Scale: 1:100 @ A3, 1:50 @ A1 | |
| Drawing No. BP03 | |

Written dimensions to be taken in preference to scaled dimensions. The Contractor is responsible for checking all dimensions before work starts.

All work is to be carried out to the requirements, and to the satisfaction of the Local Authority. These drawings are for planning purposes only.

Any discrepancies to be brought to the attention of 4D Planning Consultants immediately.

| Rev | Date | Description | by | chk |
|-----|------|-------------|----|-----|
| | | | | |
| | | | | |
| | | | | |

4D PLANNING™

Architecture | Town Planning

T: 0203 1500 183 www.GetMePlanning.com

www.GetMePlanning.com®

| | |
|--|--------|
| Client | |
| Emily Mitchell | |
| Project | |
| Flat 1, 35 Belsize Park Gardens, London NW3 4JJ | |
| Title | |
| Existing & Proposed Elevations | |
| Date: Jan. 2022 | Rev: / |
| Scale: 1:100 @ A3, 1:50 @ A1 | |
| Drawing No. BP04 | |




EXISTING REAR ELEVATION



Proposed bi-folding doors
single glazed, white timber frame,
with top single glazed panels

PROPOSED REAR ELEVATION


1:100

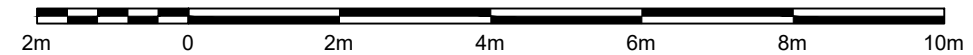


Written dimensions to be taken in preference to scaled dimensions. The Contractor is responsible for checking all dimensions before work starts.

All work is to be carried out to the requirements, and to the satisfaction of the Local Authority. These drawings are for planning purposes only.

Any discrepancies to be brought to the attention of 4D Planning Consultants immediately.

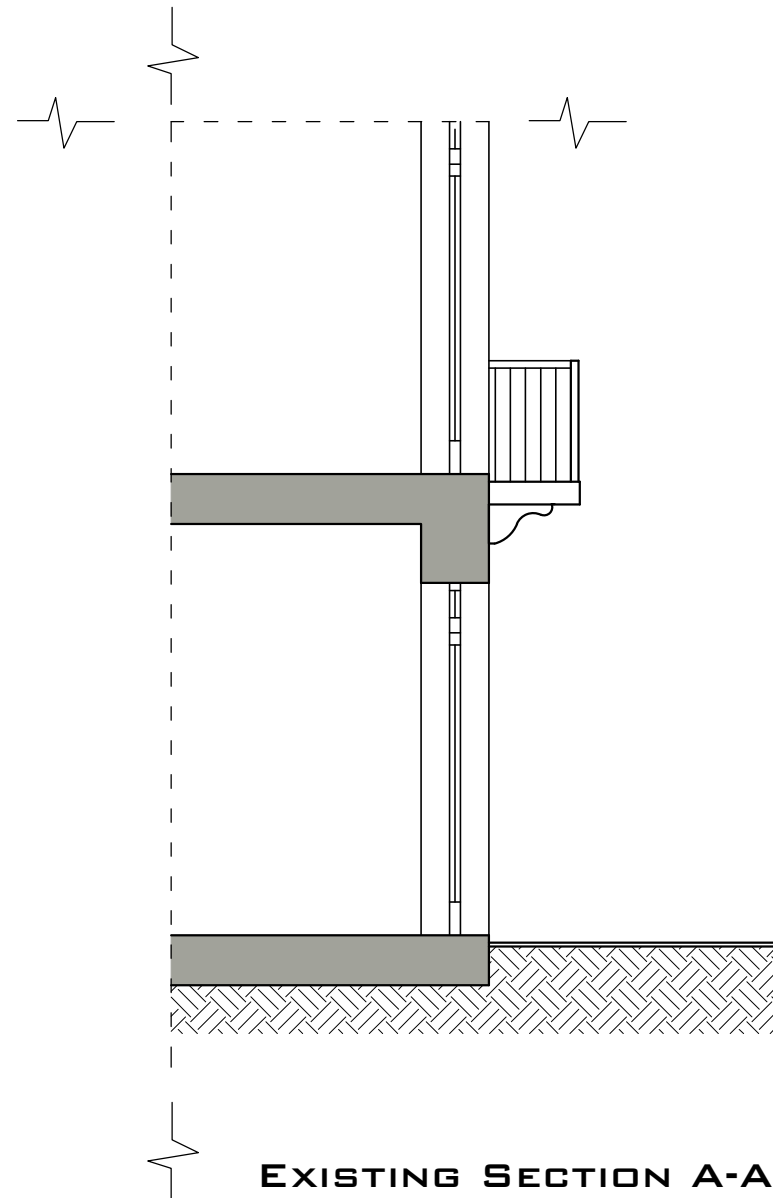


EXISTING SECTION A-A

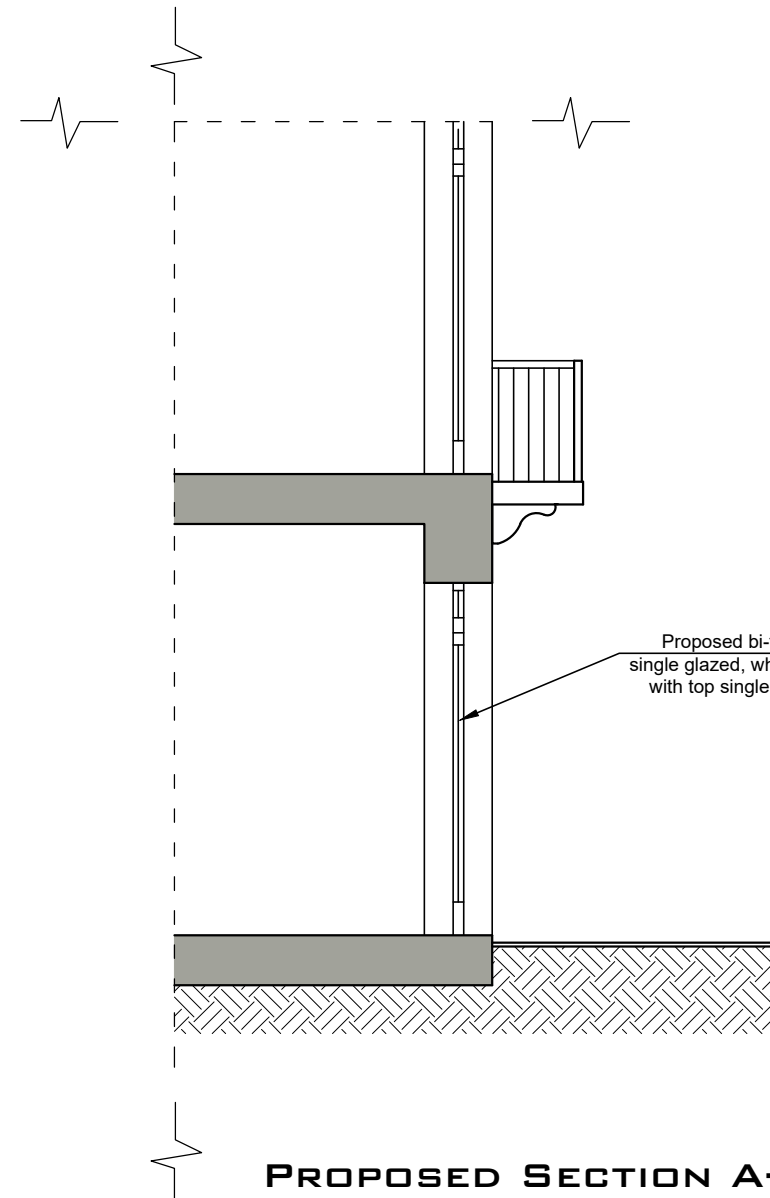

PROPOSED SECTION A-A

Proposed bi-folding doors
single glazed, white timber frame,
with top single glazed panels

1:50

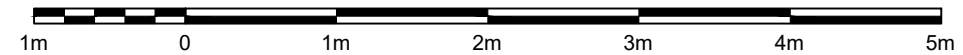

| Rev | Date | Description | by | chk |
|-----|------|-------------|----|-----|
| | | | | |
| | | | | |
| | | | | |

4D PLANNING™

Architecture | Town Planning

T: 0203 1500 183 www.GetMePlanning.com

www.GetMePlanning.com®

Client

Emily Mitchell

Project
Flat 1, 35 Belsize Park Gardens,
London NW3 4JJ

Title
Existing & Proposed Sections

| | |
|------------------|--------|
| Date: Jan. 2022 | Rev: / |
| Scale: 1:50 @ A3 | |
| Drawing No. BP05 | |