


Stack height to be a minimum of 1m above roof eaves, to ensure adequate dilution of odours to take place before the plume interacts with a receptor.


Extractor to have a minimum discharge velocity of at least 8m/s

The final discharge point needs to be vertically upwards and unhindered.

All kitchen extract ducting must be fitted with access panels/hatches at approximately 3 metre intervals to enable cleaning and maintenance and must also comply with the safe access standards.

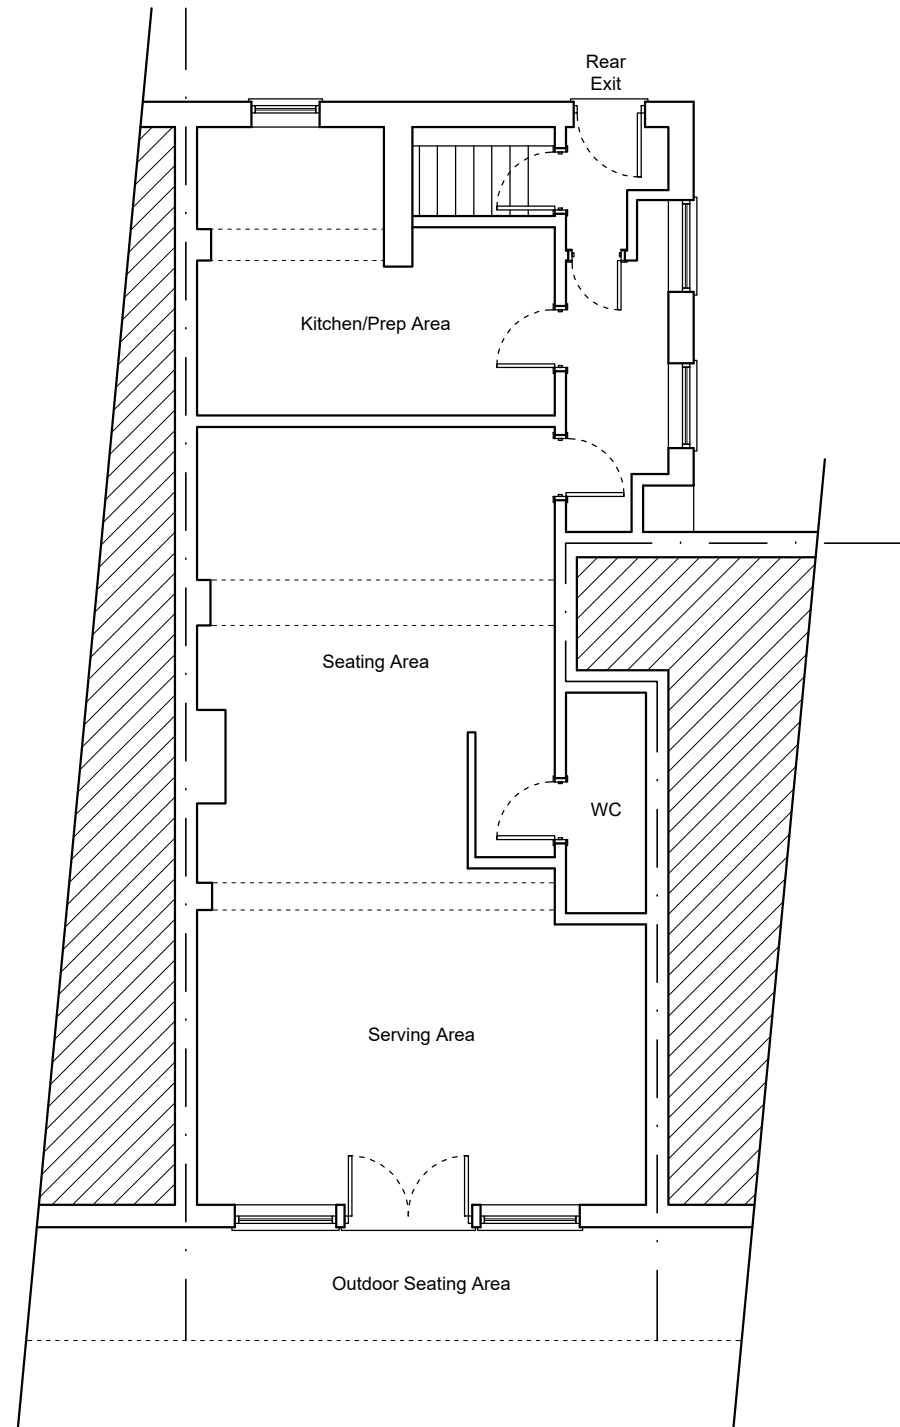

Ground Floor Plan as Existing

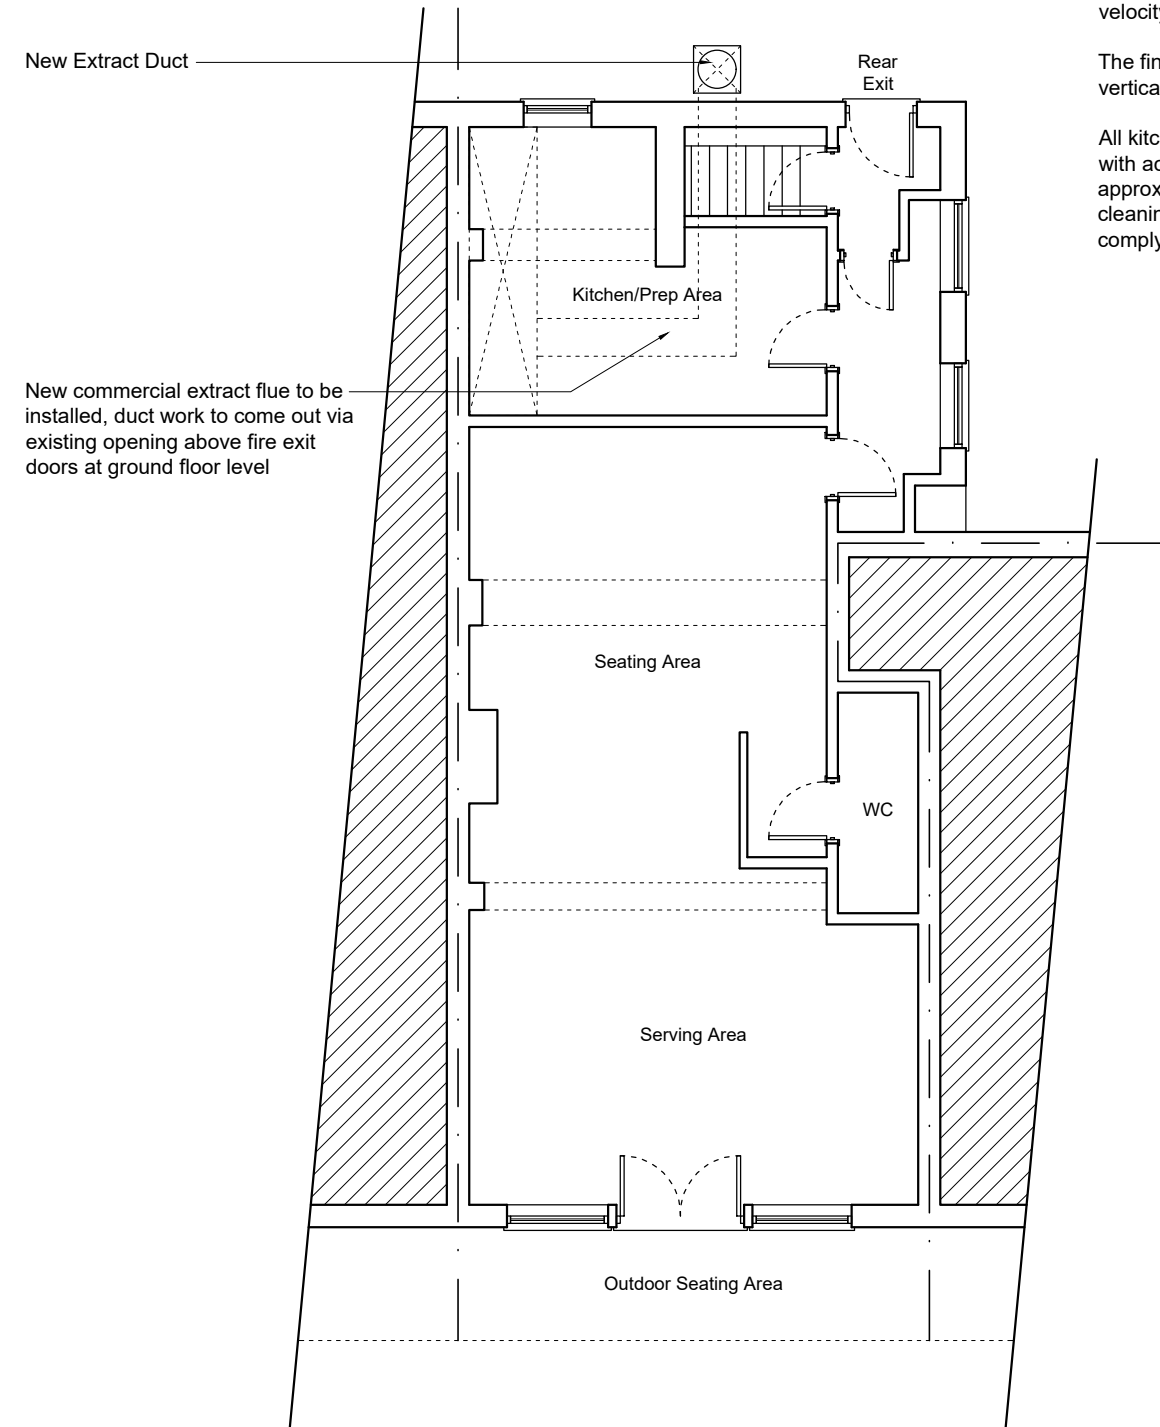

Ground Floor Plan as Proposed

New Extract Duct

New commercial extract flue to be installed, duct work to come out via existing opening above fire exit doors at ground floor level

PPLX
Architects

58 Pine Grove
Brookmans Park
Herts
AL9 7BW

t: 07886 526 081
f: 01707 642 026
e: papalexandrakos@hotmail.com


Site:
181 York Way
London
N7 9LN

Client:
Greek Coffee Ltd

Title:
Ground Floor Plans
as Existing and Proposed

Drawn: NP | Drg. No. 307_01

Date: Sept. 2021 | Rev. A

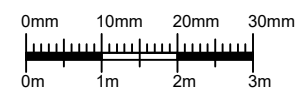

Scale: 1:100 | Drg. Size: A3

Key:

Existing Walls/Floors
Boundary

Rev.	Date	Note