


1: THIS DRAWING IS THE COPYRIGHT OF RD ARCHITECTURE LTD, AND MUST NOT BE USED IN ANY WAY  
 PART OF ANY OTHER DRAWING OR PROJECT WITHOUT THE WRITTEN PERMISSION OF RD ARCHITECTURE LTD.  
 CONTRACTORS ARE TO CHECK ALL LEVELS AND DIMENSIONS AT TAKE OFF AND BEFORE WORKS  
 COMMENCE. QUOTE AND PROVISIONS ARE TO BE CHECKED AGAINST THE DRAWING TO BE WORKED ON.  
 WORK COMPLETED BEFORE PLANNING, BUILDING REGULATIONS PARTY WALL OR SERVICES APPROVAL  
 IS AT THE CLIENT'S RISK. RD ARCHITECTURE LTD

ORIENTATION

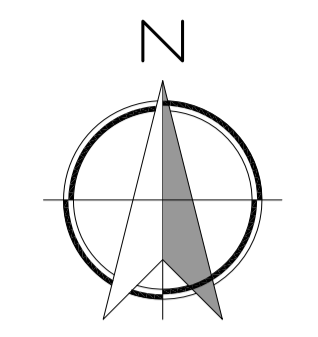


LEGEND




ALL MAPS SHOWN ARE PURCHASED ORDNANCE SURVEY  
 MAPS FROM STREETWISE.NET. CROWN COPYRIGHT  
 PROTECTED.


ORDNANCE SURVEY MAPS ARE KNOWN TO BE  
 INCORRECT. FOR ACCURATE MEASUREMENTS REFER TO  
 PLANS PROVIDED.

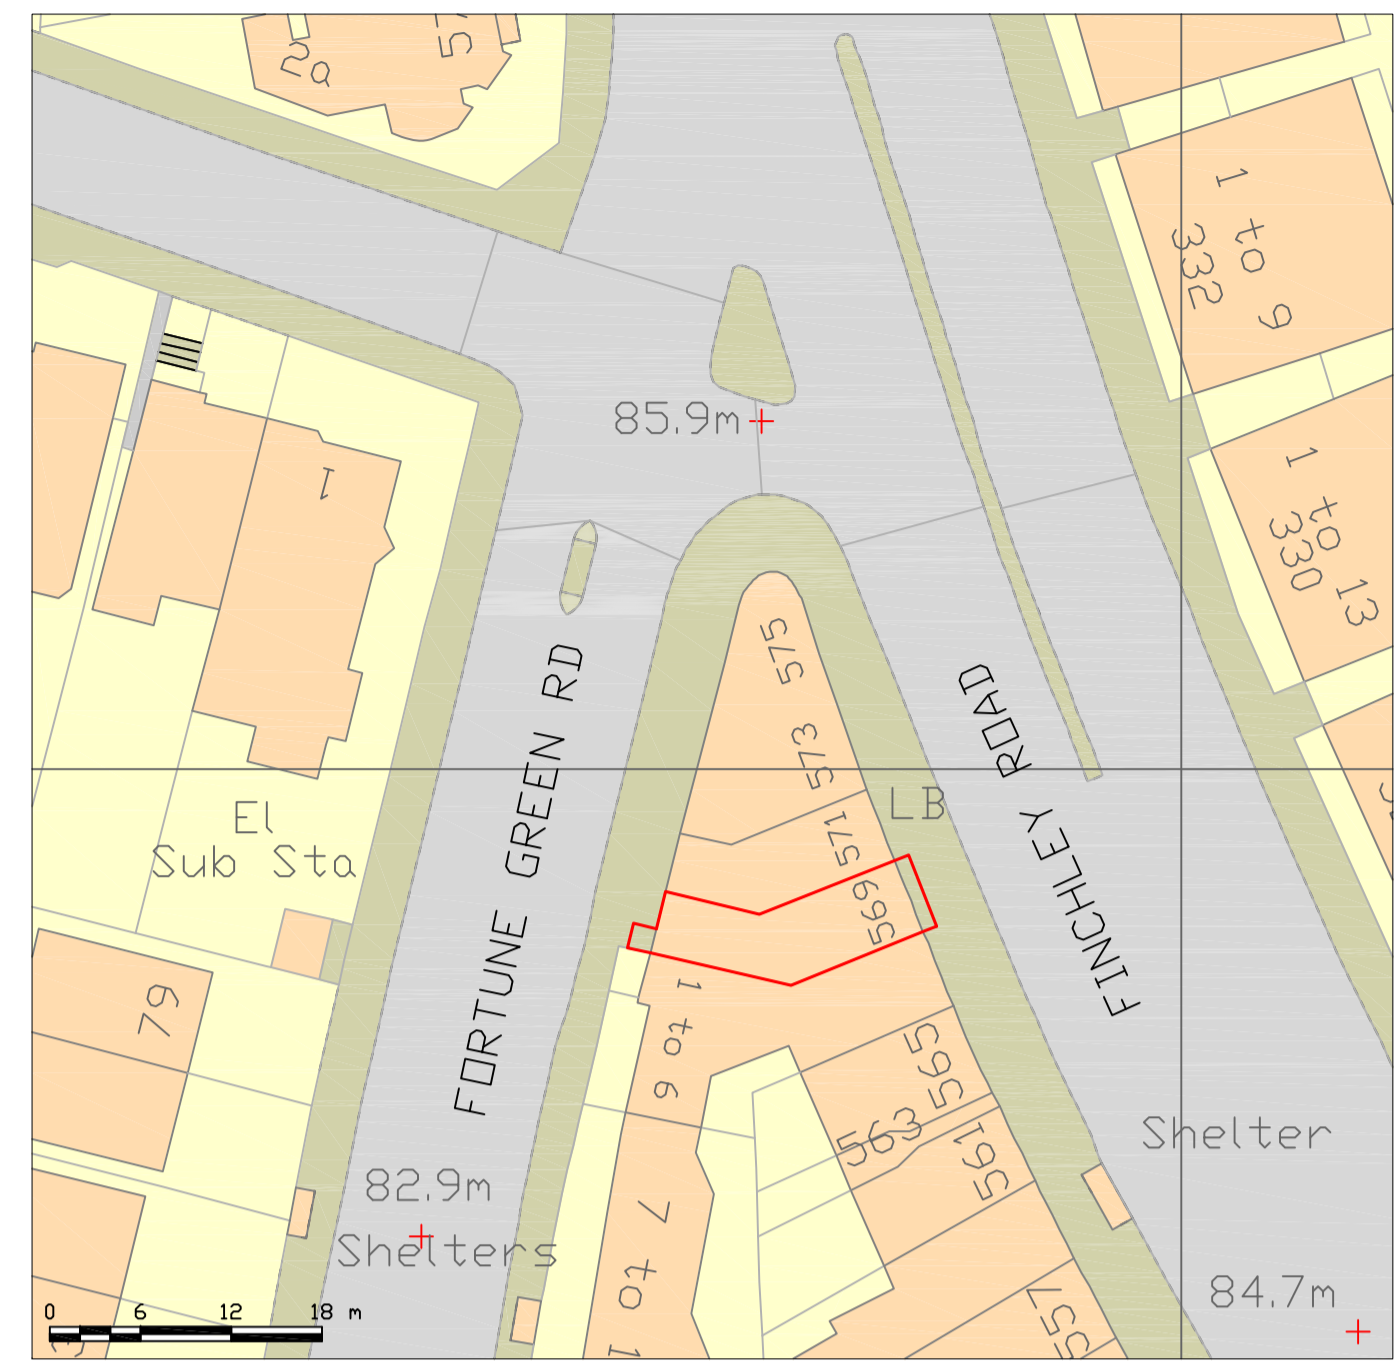



BLOCK PLAN  
 Scale: 1:500

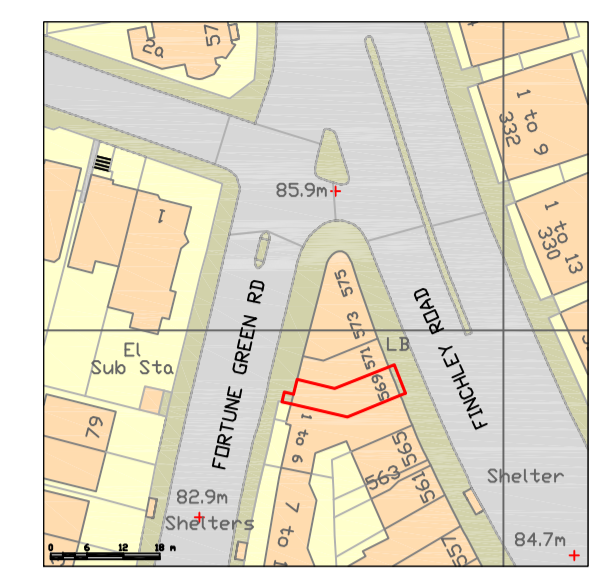

SITE LOCATION PLAN  
 Scale: 1:1250

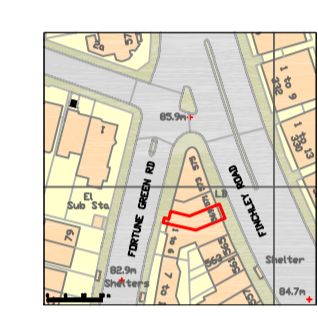


SITE PLAN  
 Scale: 1:2500

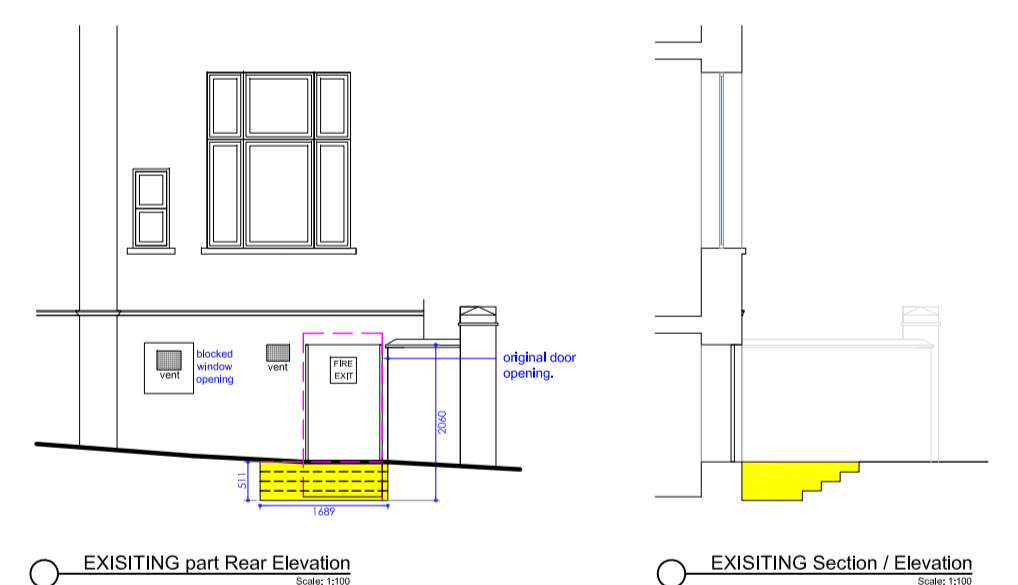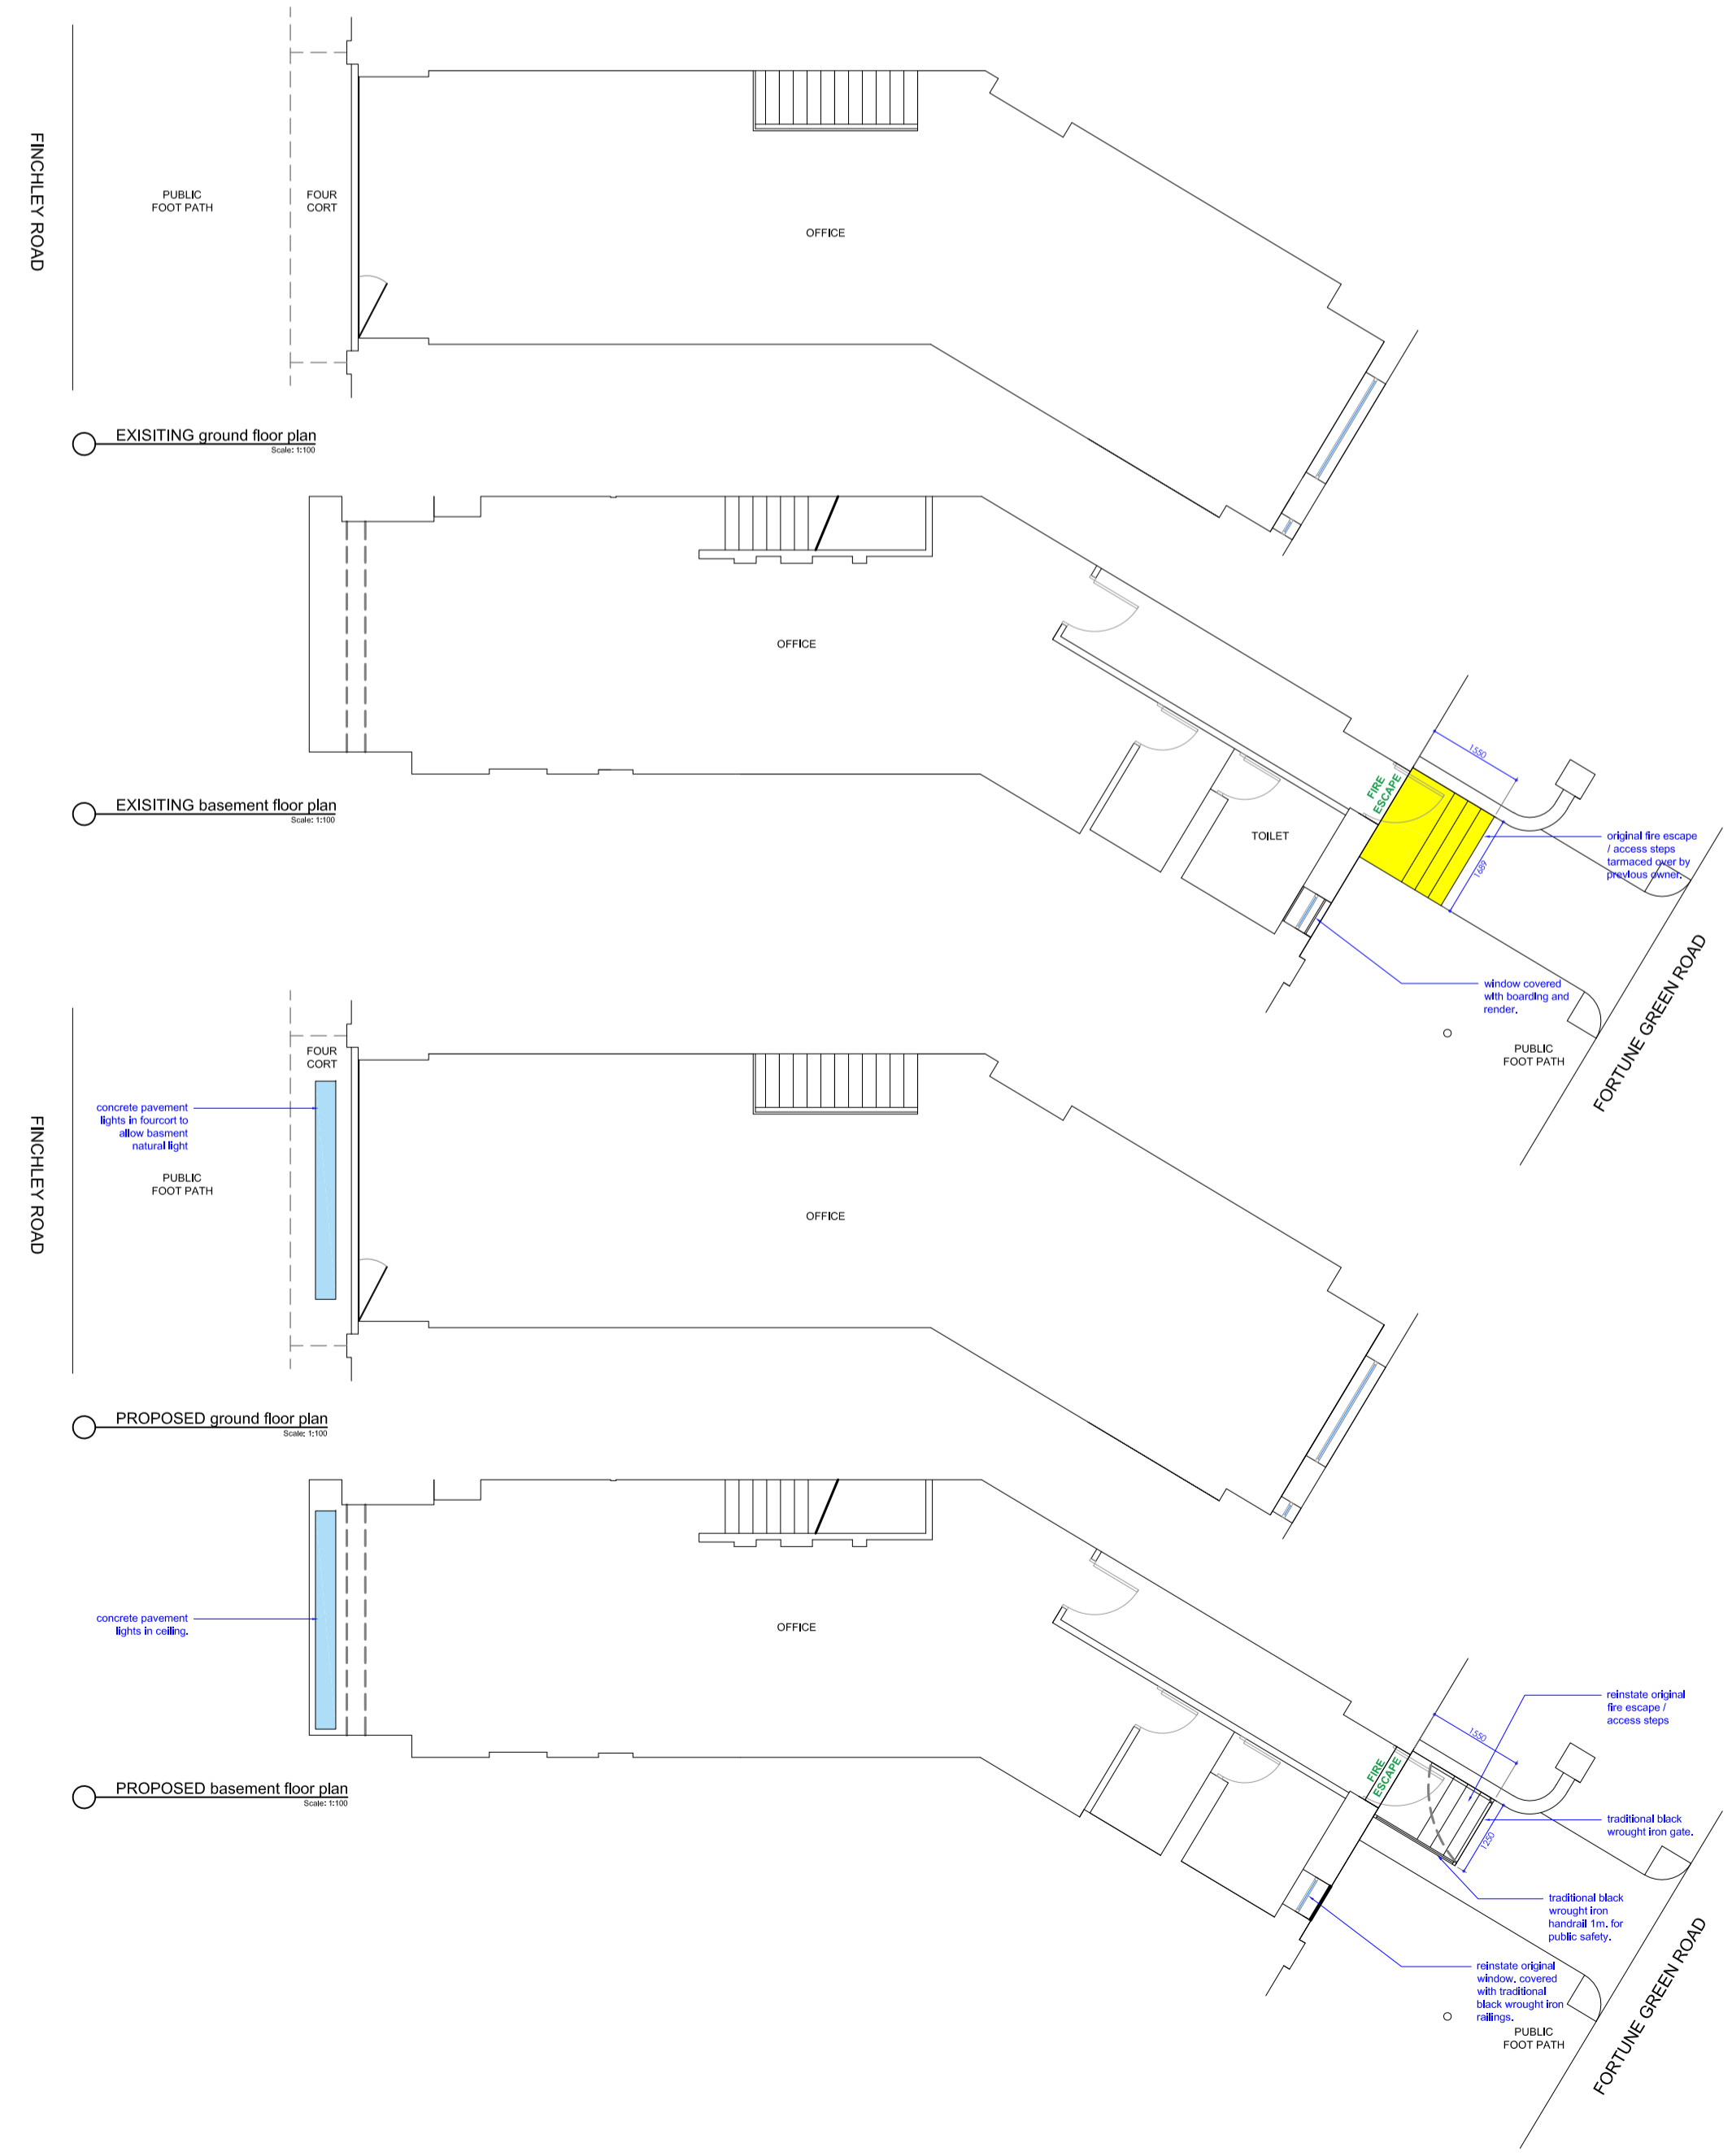

EXISTING part Rear Elevation  
 Scale: 1:100

EXISTING Section / Elevation  
 Scale: 1:100

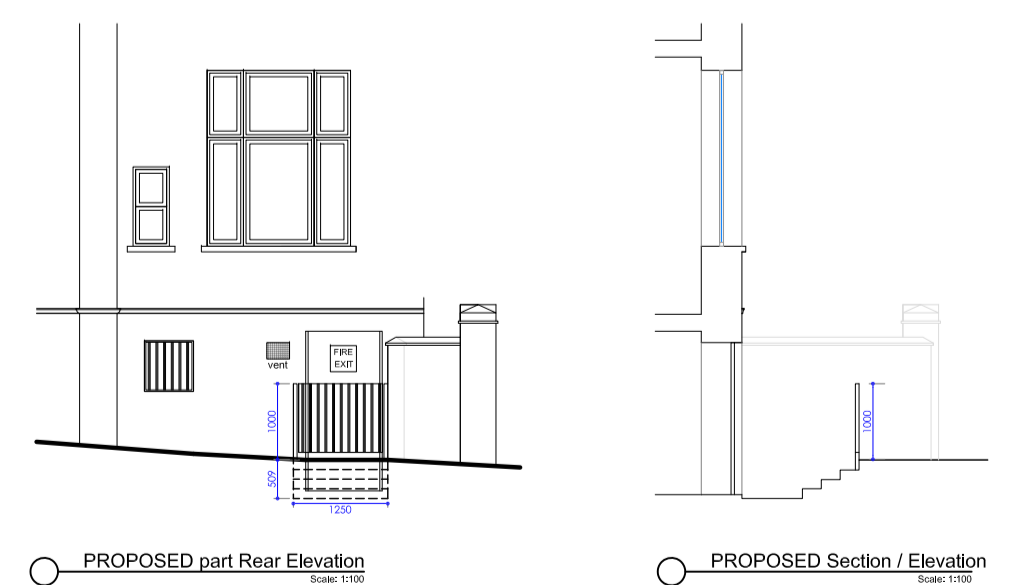

PROPOSED part Rear Elevation  
 Scale: 1:100

PROPOSED Section / Elevation  
 Scale: 1:100



IMAGE 01  
 Existing - Dec. 2021

REV. DATE	DESCRIPTION
P3 2022.02.02	issued for planning
P2 2020.11.17	revised following client comments
P1 2020.08.20	first issue

STATUS  
**P L A N N I N G**

SITE ADDRESS  
**569 FINCHLEY ROAD,  
 LONDON, NW3 7BN**

CLIENT  
 MR KAMALI

PROJECT  
 REINSTATE ORIGINAL DOOR AND STEPS, FORM GATE AND  
 RAILINGS AND INSTALL PAVEMENT LIGHTS.

DRAWING TITLE  
 EXISTING + PROPOSED  
 FLOOR PLANS, ELEVATIONS AND MAPS

SCALE  
 AS SHOWN ON A1 PAGE

PROJECT NO. 1802 - DRG. NO. 210 - REV. P3

