



Location Plan  
1:1250@A3

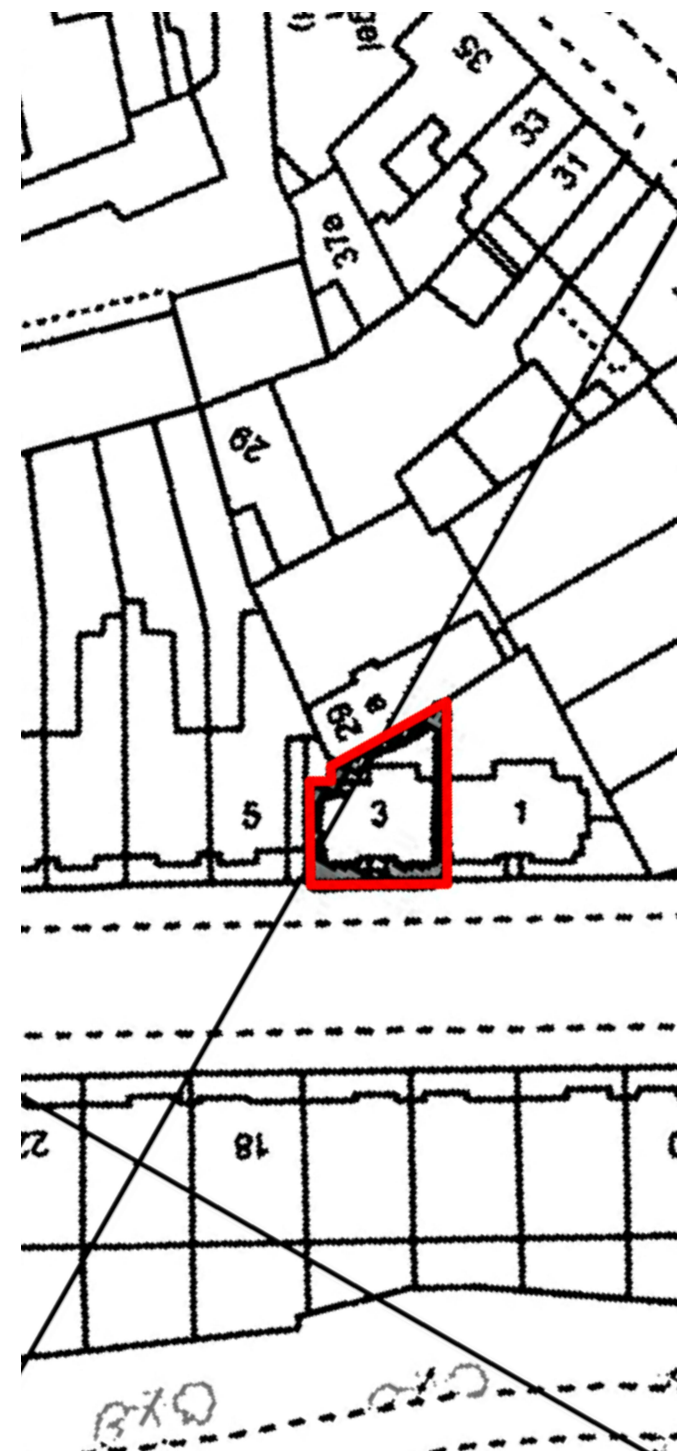

Site Plan  
1:500@A3

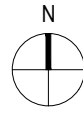

0 5 10m

SCALE 1:500@A3

0 50 100m

SCALE 1:1250@A3

Notes.  
DESIGN COPYRIGHT IS VESTED IN THE ARCHITECT FROM WHOM CONSENT MUST BE OBTAINED FOR COPYING OR REPRODUCING THIS DRAWING

| Rev. | Date | Comment | By |
|------|------|---------|----|
|      |      |         |    |

Do not scale from this drawing  
All dimensions are to be checked on site  
Any discrepancies are to be reported immediately to the Architect or Main Contractor

COPYRIGHT © 2017  
ALL RIGHTS DESCRIBED IN THE CHAPTER IV OF THE COPYRIGHT DESIGN AND PATENTS ACT 1988, HAVE BEEN GENERALLY ASSERTED

Client  
Mr R Sidell  
3A Bisham Gardens  
London, N6 6DJ

Project  
**Proposed Alteration to Front Entrance**

Drawing  
Existing Location and Site Plans

| Project No. | Drawing No.  | Issue    | Status   |
|-------------|--------------|----------|----------|
| <b>534</b>  | <b>PL-01</b> | <b>P</b> | <b>-</b> |

| Scale    | Date   | Drawn By | Checked By |
|----------|--------|----------|------------|
| As Shown | Dec'21 | JP       | RS         |

**Sidell Architects**

Sidell Architects Limited  
Vineyards  
36 Gloucester Avenue  
Primrose Hill  
London  
NW1 7BB  
(T): +44 (020) 7284 9780  
(E): info@sidellarchitects.com  
(W): www.sidellarchitects.com