


notes:

Do not scale from this drawing


All dimensions to be checked on site and any discrepancies reported to the Architect/Contract Administrator before proceeding with the works on site, or off-site fabrication

**SCHEDULE OF ACCOMMODATION**

**RESIDENTIAL**  
2 x 1 BED 1P FLATS - 44 SQM

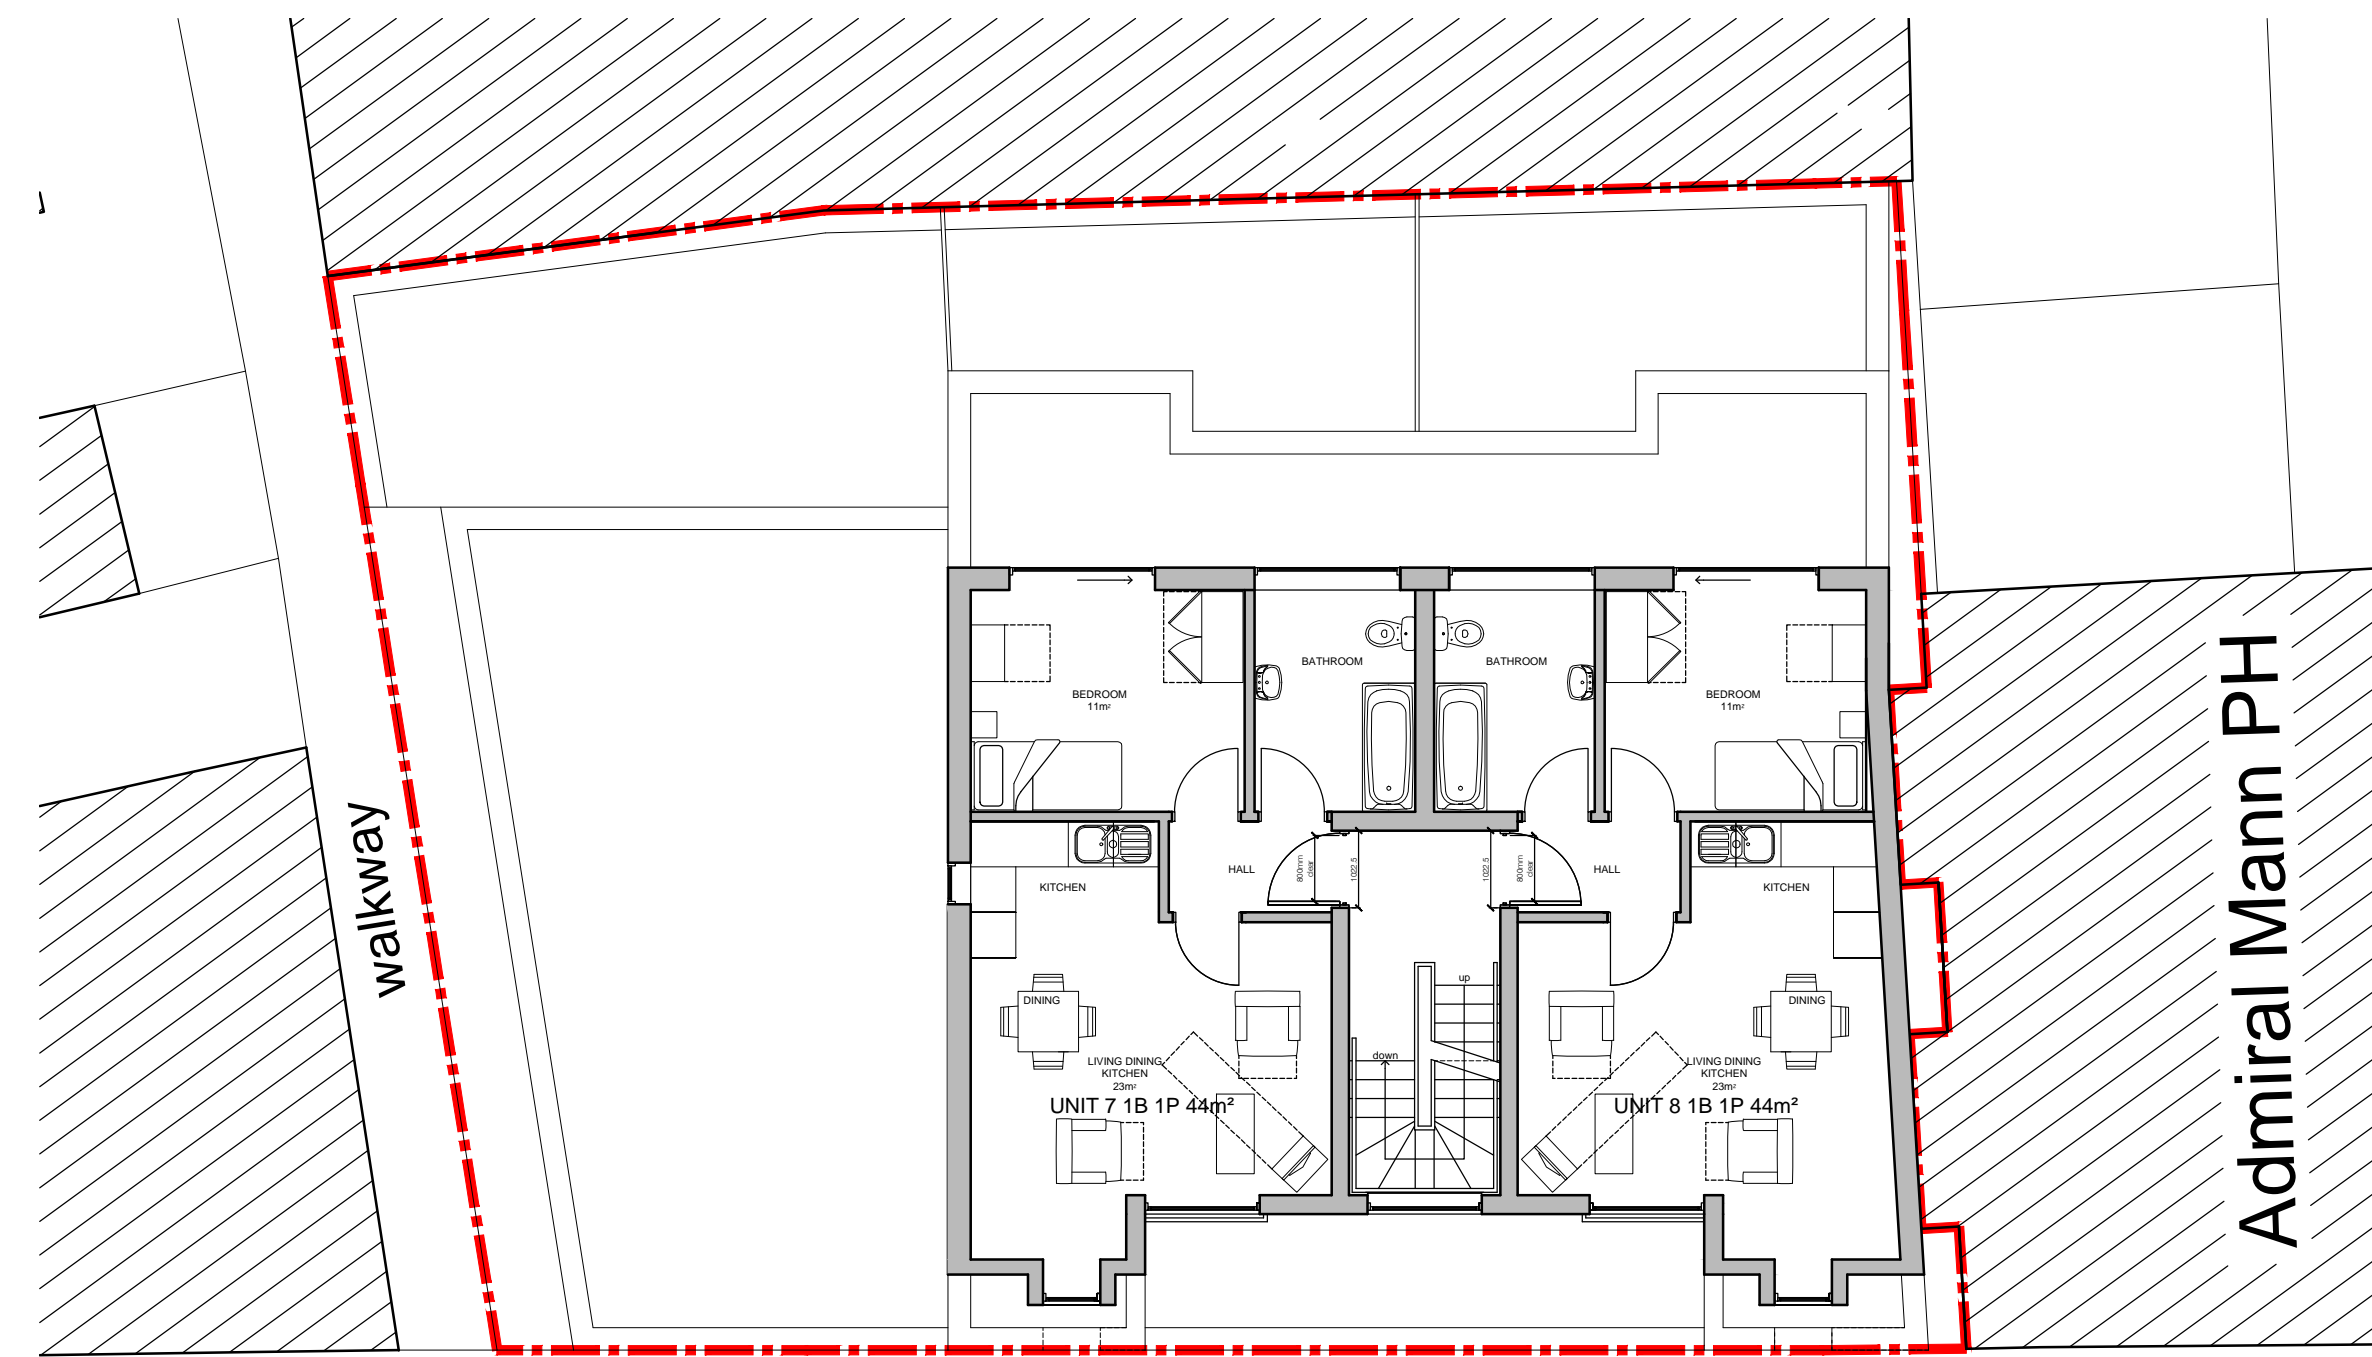


FOURTH FLOOR PLAN 1:100 @ A1

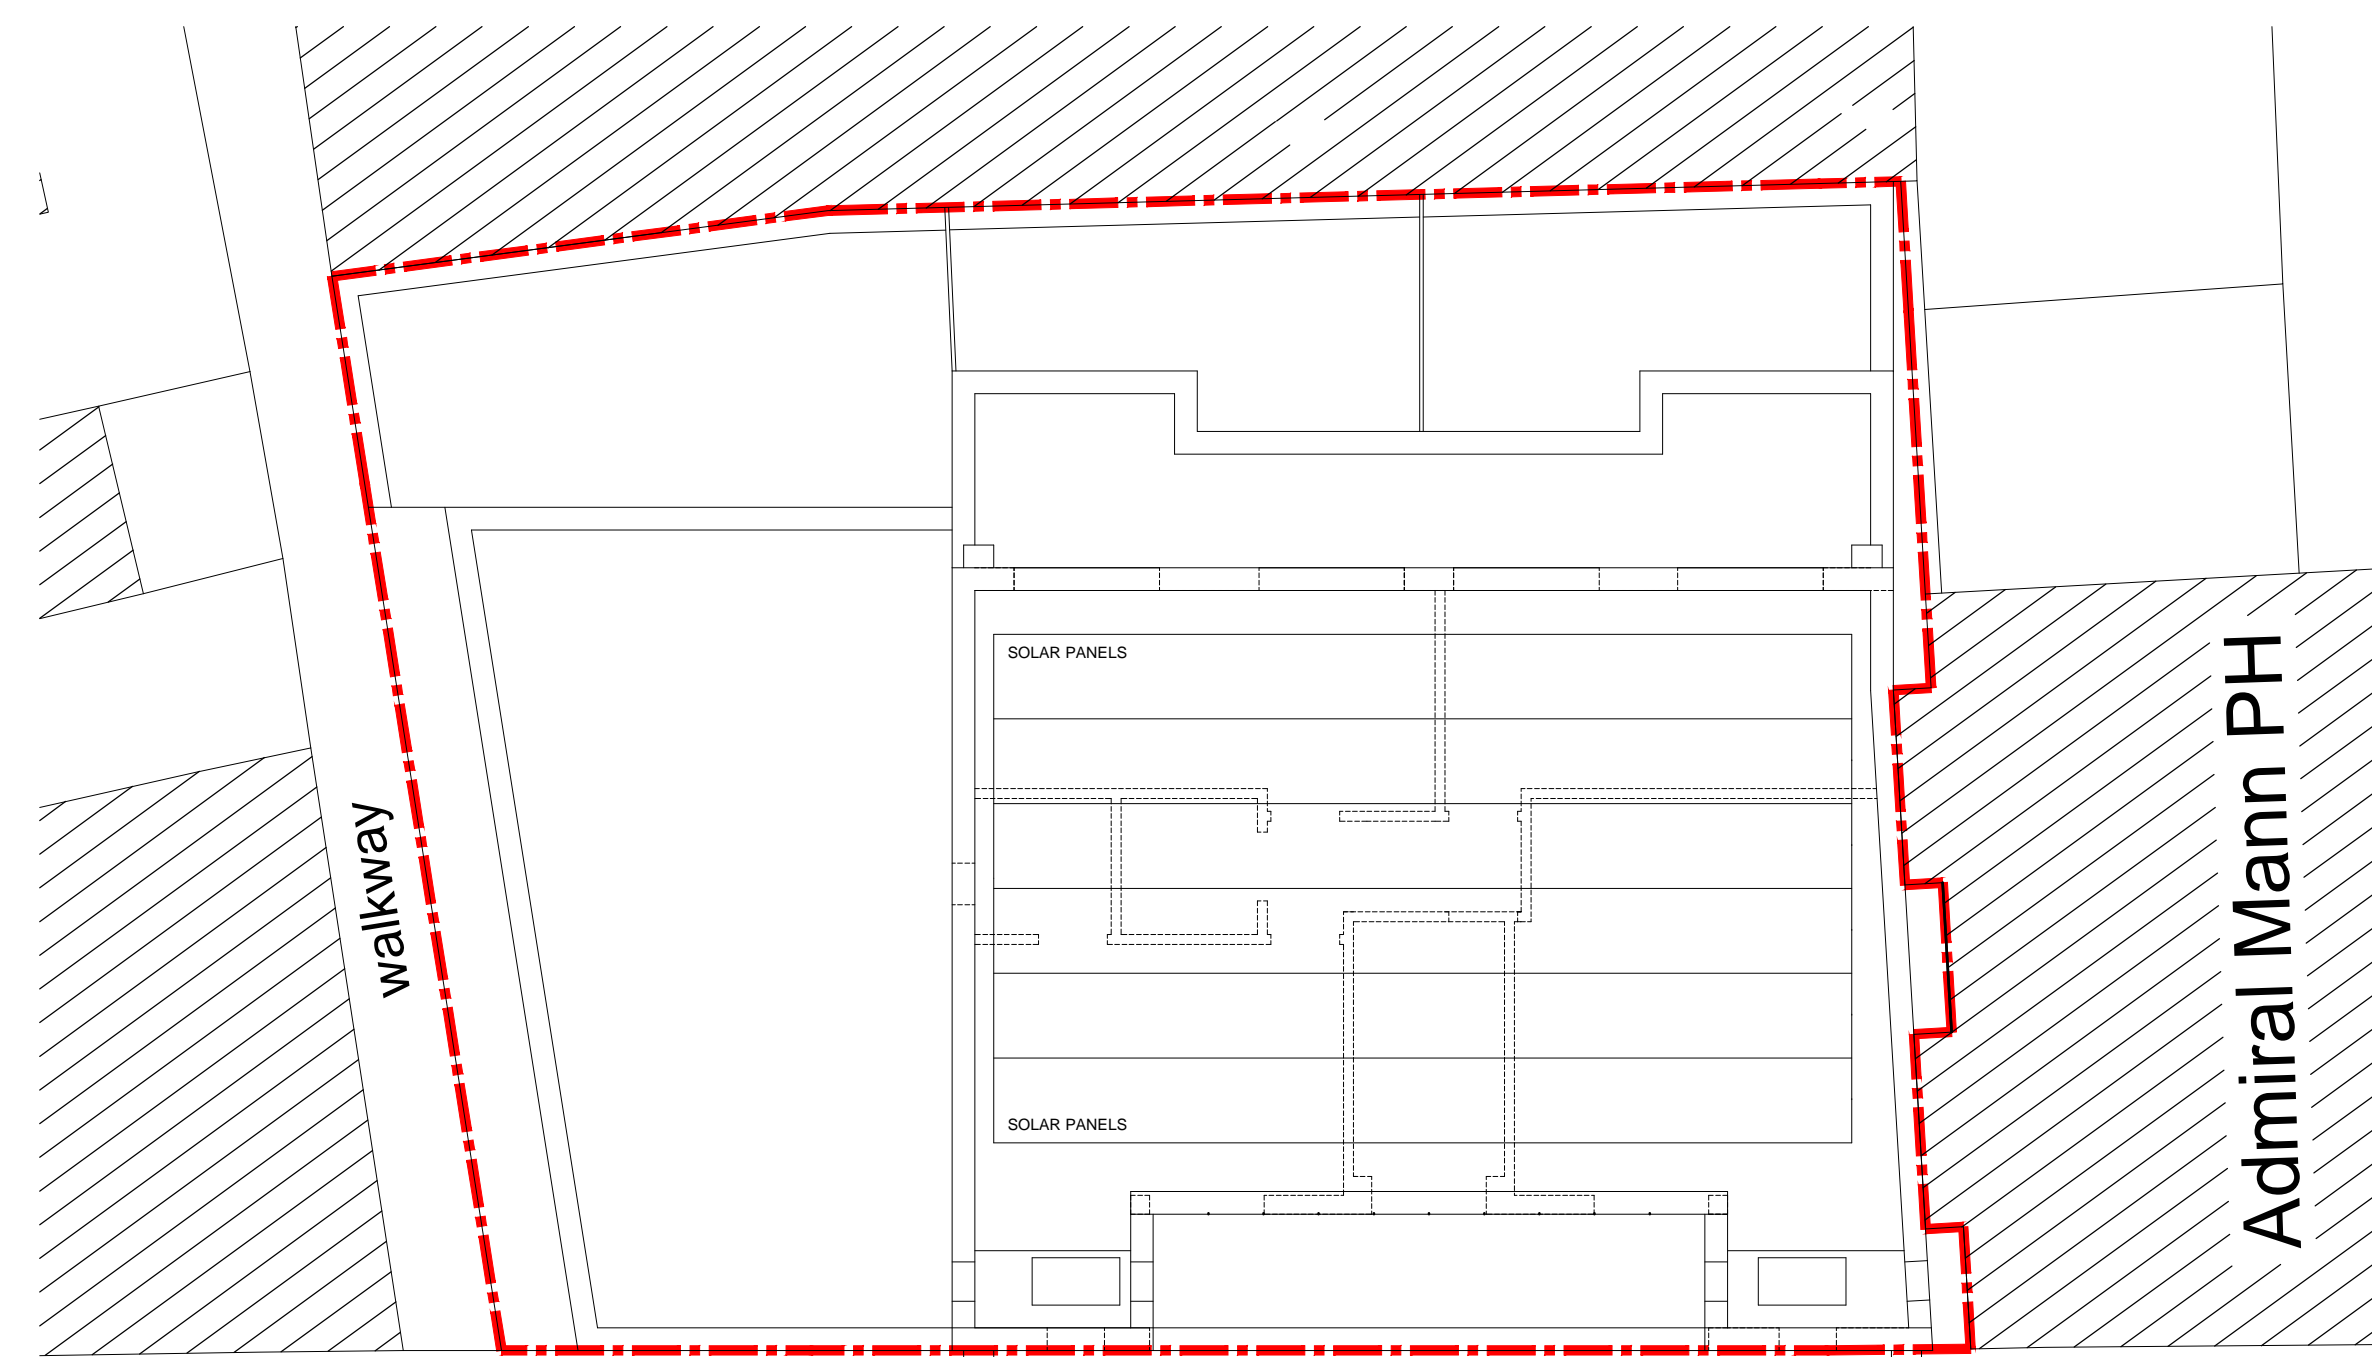

ROOF PLAN 1:100 @ A1

For Approval

revision	description	date
 <p>GENESIS ARCHITECTS LTD 7 St Margarets Road, Stamford Abbots Ware Hertfordshire SG12 8EP T: 01920 877998 F: 01920 877998 E: genesis@ga.ltd W: www.genesisarchitects.ltd.uk</p>		

client  
Hargrave Developments Ltd

project  
RESIDENTIAL DEVELOPMENT AT  
1-7 HARGRAVE PLACE  
LONDON  
N7 0BP

title  
PROPOSED  
FOURTH AND FIFTH FLOOR PLANS

date DEC 21 scale AS SHOWN drawn IRMB

drawing no GAL 358 (PC) 010 /