

KEY PLAN

THIS DRAWING MUST NOT BE SCALED.

ALL DIMENSIONS ARE TO BE VERIFIED AND CHECKED ON SITE. ANY DISCREPANCIES THAT ARE OR BECOME APPARENT SHOULD BE REPORTED TO CHAPMAN TAYLOR.


AREAS INDICATED BY APPROXIMATE GROSS INTERNAL AREA. THIS RELATES TO THE LAYOUT AREAS OF THE BUILDING AT THE CURRENT STAGE OF DESIGN. ANY DECISIONS TO BE MADE ON THE BASIS OF THESE PROVISIONAL FIGURES ARE TO BE MADE AT THE LEASER'S RISK. THE LEASER AGREES TO THE USE OF THESE FIGURES FOR THE PURPOSES OF THE LEASING AGREEMENTS AND THE LEASER SHOULD INCLUDE DUE ALLOWANCE FOR THE INCREASES AND DISCREPANCIES IN THE DESIGN DEVELOPMENT AND BUILDING PHASES.

© COPYRIGHT CHAPMAN TAYLOR 2020

- INTERNAL WALL TYPE SCOPE**
- WS-01 / 04 / 05 / 100mm (TYPICAL PARTITION APARTMENT)
 - WS-02 / 05A / 50mm (COLUMN LINING)
 - WS-03 / 03A / 80mm / 50mm (SVP BOXING)
 - WS-06 / 100mm (TYPICAL PARTITION NON-RESIDENTIAL APARTMENT)
 - WS-09 / 100mm (STAIRCORE LINING)
 - WS-10 / 100mm (LIFT LINING)
 - WS-11 / 100mm (RISER PARTITION)
 - WS-12 / 90mm (RISER / CORRIDOR)
 - WS-13 / 1A / 300mm (APARTMENT / APARTMENT)
 - WS-14 / 400mm (COMMERCIAL APARTMENT)
 - WS-15 / 15A / 300mm (CORRIDOR / APARTMENT)
 - WS-16 / 16A / 300mm (RISER / APARTMENT)
 - WS-18 / 300mm (SMOKE RISER / APARTMENT) EAST BLOCK
 - WS-19 / 300mm (COMMERCIAL STARTUP / STARTUP)
 - WS-20 / 20A / 100mm (JANCLINARY / ANCILLARY & PERIMETER WALL @ GF)
 - WS-21 / 21A / 21B / 300mm (TEC) / BOILER ROOM
 - WS-22 / 300mm (COMMERCIAL STARTUP / UNHEATED SPACES / RESIDENTIAL)
 - EW-01 / 02 / 150mm (DRYLINE PERIMETER WALL TO EXTERNAL FACADE)
 - EW-03 / 210 mm (DRYLINE PERIMETER WALL TO EXTERNAL FACADE ON MANSARD)

INTERNAL WALL SCOPE PLANS TO BE READ IN CONJUNCTION WITH THE INTERNAL WALL TYPE DETAILS DRAWINGS:

- 001-A-CTA-DRG-30-ZZ-0001
- 001-A-CTA-DRG-30-ZZ-0002
- 001-A-CTA-DRG-30-ZZ-0003
- 001-A-CTA-DRG-30-ZZ-0004
- 001-A-CTA-DRG-30-ZZ-0005
- 001-A-CTA-DRG-30-ZZ-0006
- 001-A-CTA-DRG-30-ZZ-0007

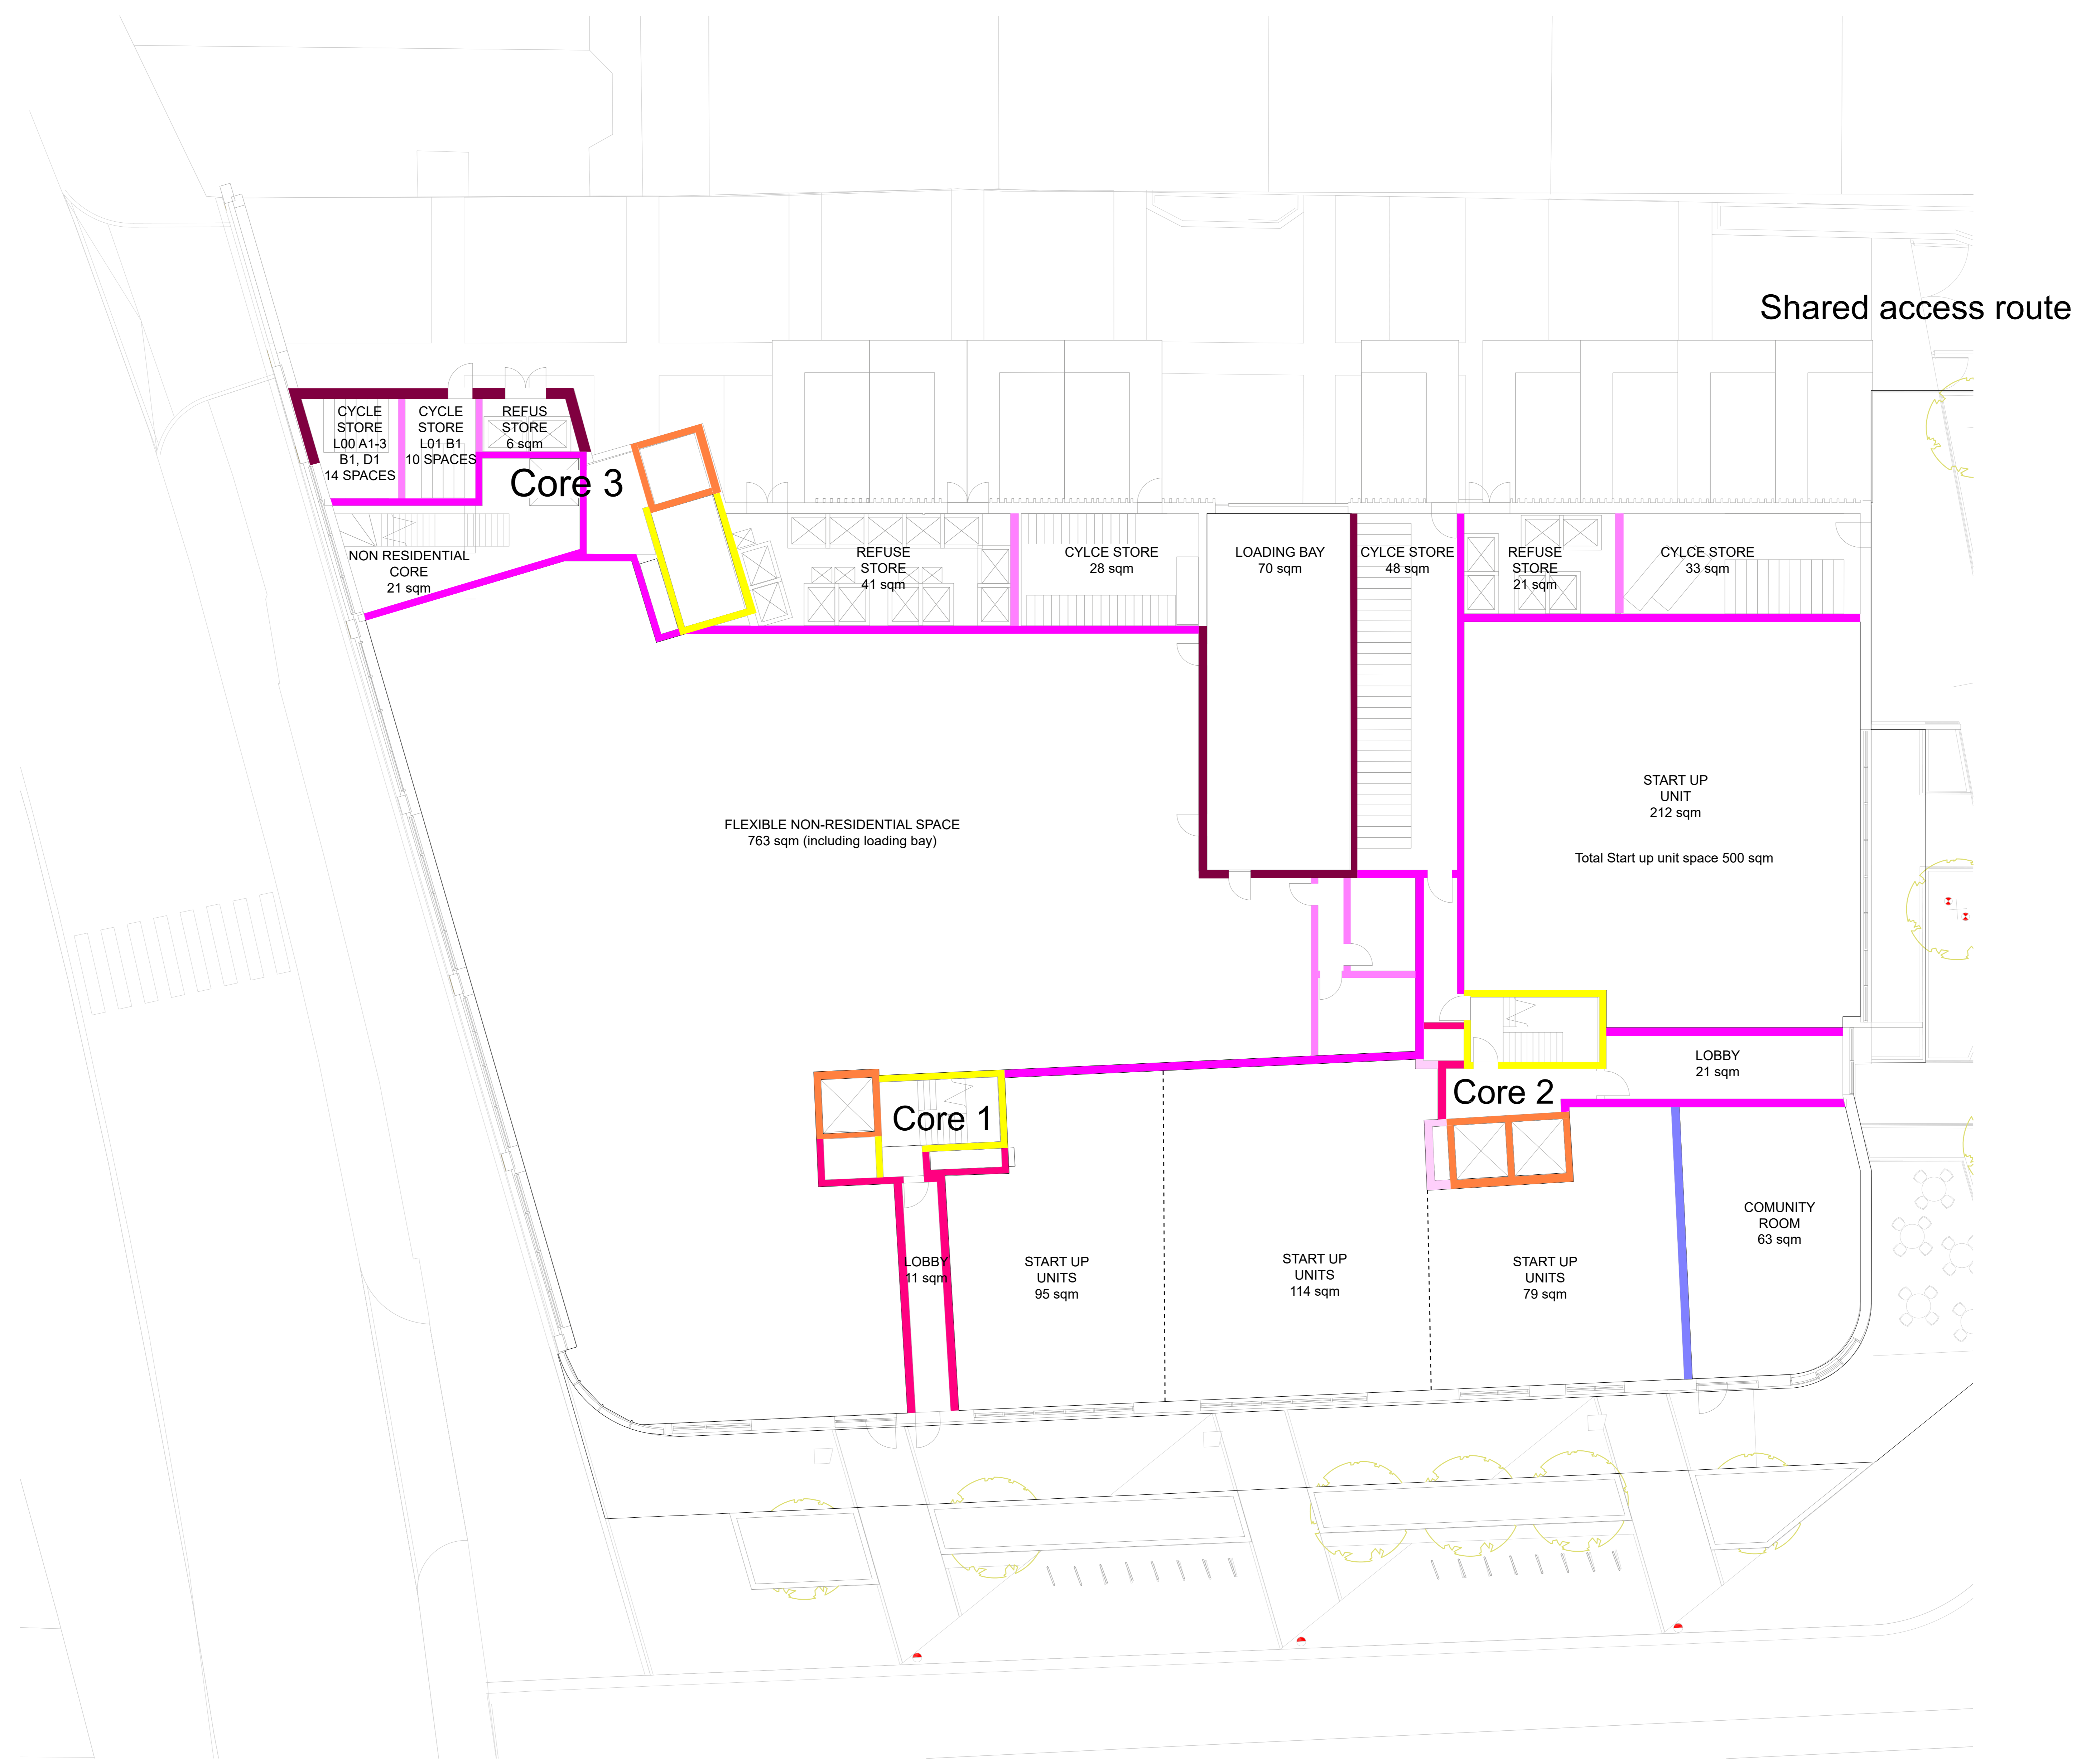

REV	DATE	BY	DESCRIPTION	CHKD
P02	16/10/21	JC	PLANNING CONDITIONS SUBMISSION	SS
P01	23/09/21	JC	STAGE 4 ISSUE	SS

CLIENT



PROJECT
WEST END LANE
100 West End Lane
W8 7LH London
London NW8 1SD



STRUCTURAL & CIVIL ENGINEER



SERVICES ENGINEER



LANDSCAPE ARCHITECT

DRAWING TITLE
WEST BLOCK, LEVEL 00
FLOOR PLAN
INTERNAL WALL SCOPE
Scale: 1:100 @ A2

NO.	DATE	BY	CHKD	STATUS
01	23/09/21	JC	SS	PRELIMINARY
02	16/10/21	JC	SS	ISSUED FOR PERMIT

0001 A CTA DRG 30 00 1001 P02