

KEY PLAN

THIS DRAWING MUST NOT BE SCALED.


ALL DIMENSIONS ARE TO BE VERIFIED AND CHECKED ON SITE. ANY DISCREPANCIES THAT ARE, OR BECOME APPARENT SHOULD BE REPORTED TO CHAPMAN TAYLOR.
AREAS INDICATED APPROXIMATE CROSS SECTIONAL AREA. THEY RELATE TO THE LATEST AREAS OF THE BUILDING AT THE CURRENT STAGE OF DESIGN. ANY DECISIONS TO BE MADE ON THE BASIS OF THESE PREDICTIONS WHETHER AS TO PROJECT VIABILITY, PRE-LETTING, LEASE AGREEMENTS, OR THE LIKE, SHOULD INCLUDE DUE ALLOWANCE FOR THE INCREASES AND DECREASES INHERENT IN THE DESIGN DEVELOPMENT AND BUILDING PROCESS.

© COPYRIGHT CHAPMAN TAYLOR 2020

INTERNAL WALL TYPE SCOPE

- W5-01 / 04 / 05 100mm (TYPICAL PARTITION / APARTMENT)
- W5-02 / 03A 50mm (COLUMN LINING)
- W5-03 / 03A 80mm 80mm (SVP BOOKING)
- W5-06 100mm (TYPICAL PARTITION NON RESIDENTIAL APARTMENT)
- W5-09 100mm (STAIRCORE LINING)
- W5-10 100mm (LIFT LINING)
- W5-11 100mm (RISER PARTITION)
- W5-12 90mm (RISER / CORRIDOR)
- W5-13 / 13A 300mm (APARTMENT / APARTMENT)
- W5-14 450mm (COMMERCIAL / APARTMENT)
- W5-15 / 15A 300mm (CORRIDOR / APARTMENT)
- W5-16 / 16A 300mm (RISER / APARTMENT)
- W5-16B 300mm (SMOKE RISER / APARTMENT) EAST BLOCK
- W5-19 300mm (COMMERCIAL-STARTUP / STARTUP)
- W5-20 / 20A 140mm (ANCHLARY / ANCHLARY) & (PERIMETER WALL @ 90)
- W5-20 B 100mm (Block work)
- W5-21 21A / 21B 300mm (TRC) (BOILER ROOM)
- W5-22 140mm (COMMERCIAL-STARTUP / UNHEATED SPACES / RESIDENTIAL)
- EW5-01 / 02 150mm (DRYLINING/PERIMETER WALL TO EXTERNAL FACADE)
- EW5-03 213 mm (DRYLINING/PERIMETER WALL TO EXTERNAL FACADE ON MANHOLE)

INTERNAL WALL SCOPE PLANS TO BE READ IN CONJUNCTION WITH THE
INTERNAL WALL TYPE DETAILS DRAWINGS:
001-A-CTA-DRG-30-22-0001
001-A-CTA-DRG-30-22-0002
001-A-CTA-DRG-30-22-0003
001-A-CTA-DRG-30-22-0004
001-A-CTA-DRG-30-22-0005
001-A-CTA-DRG-30-22-0006
001-A-CTA-DRG-30-22-0007

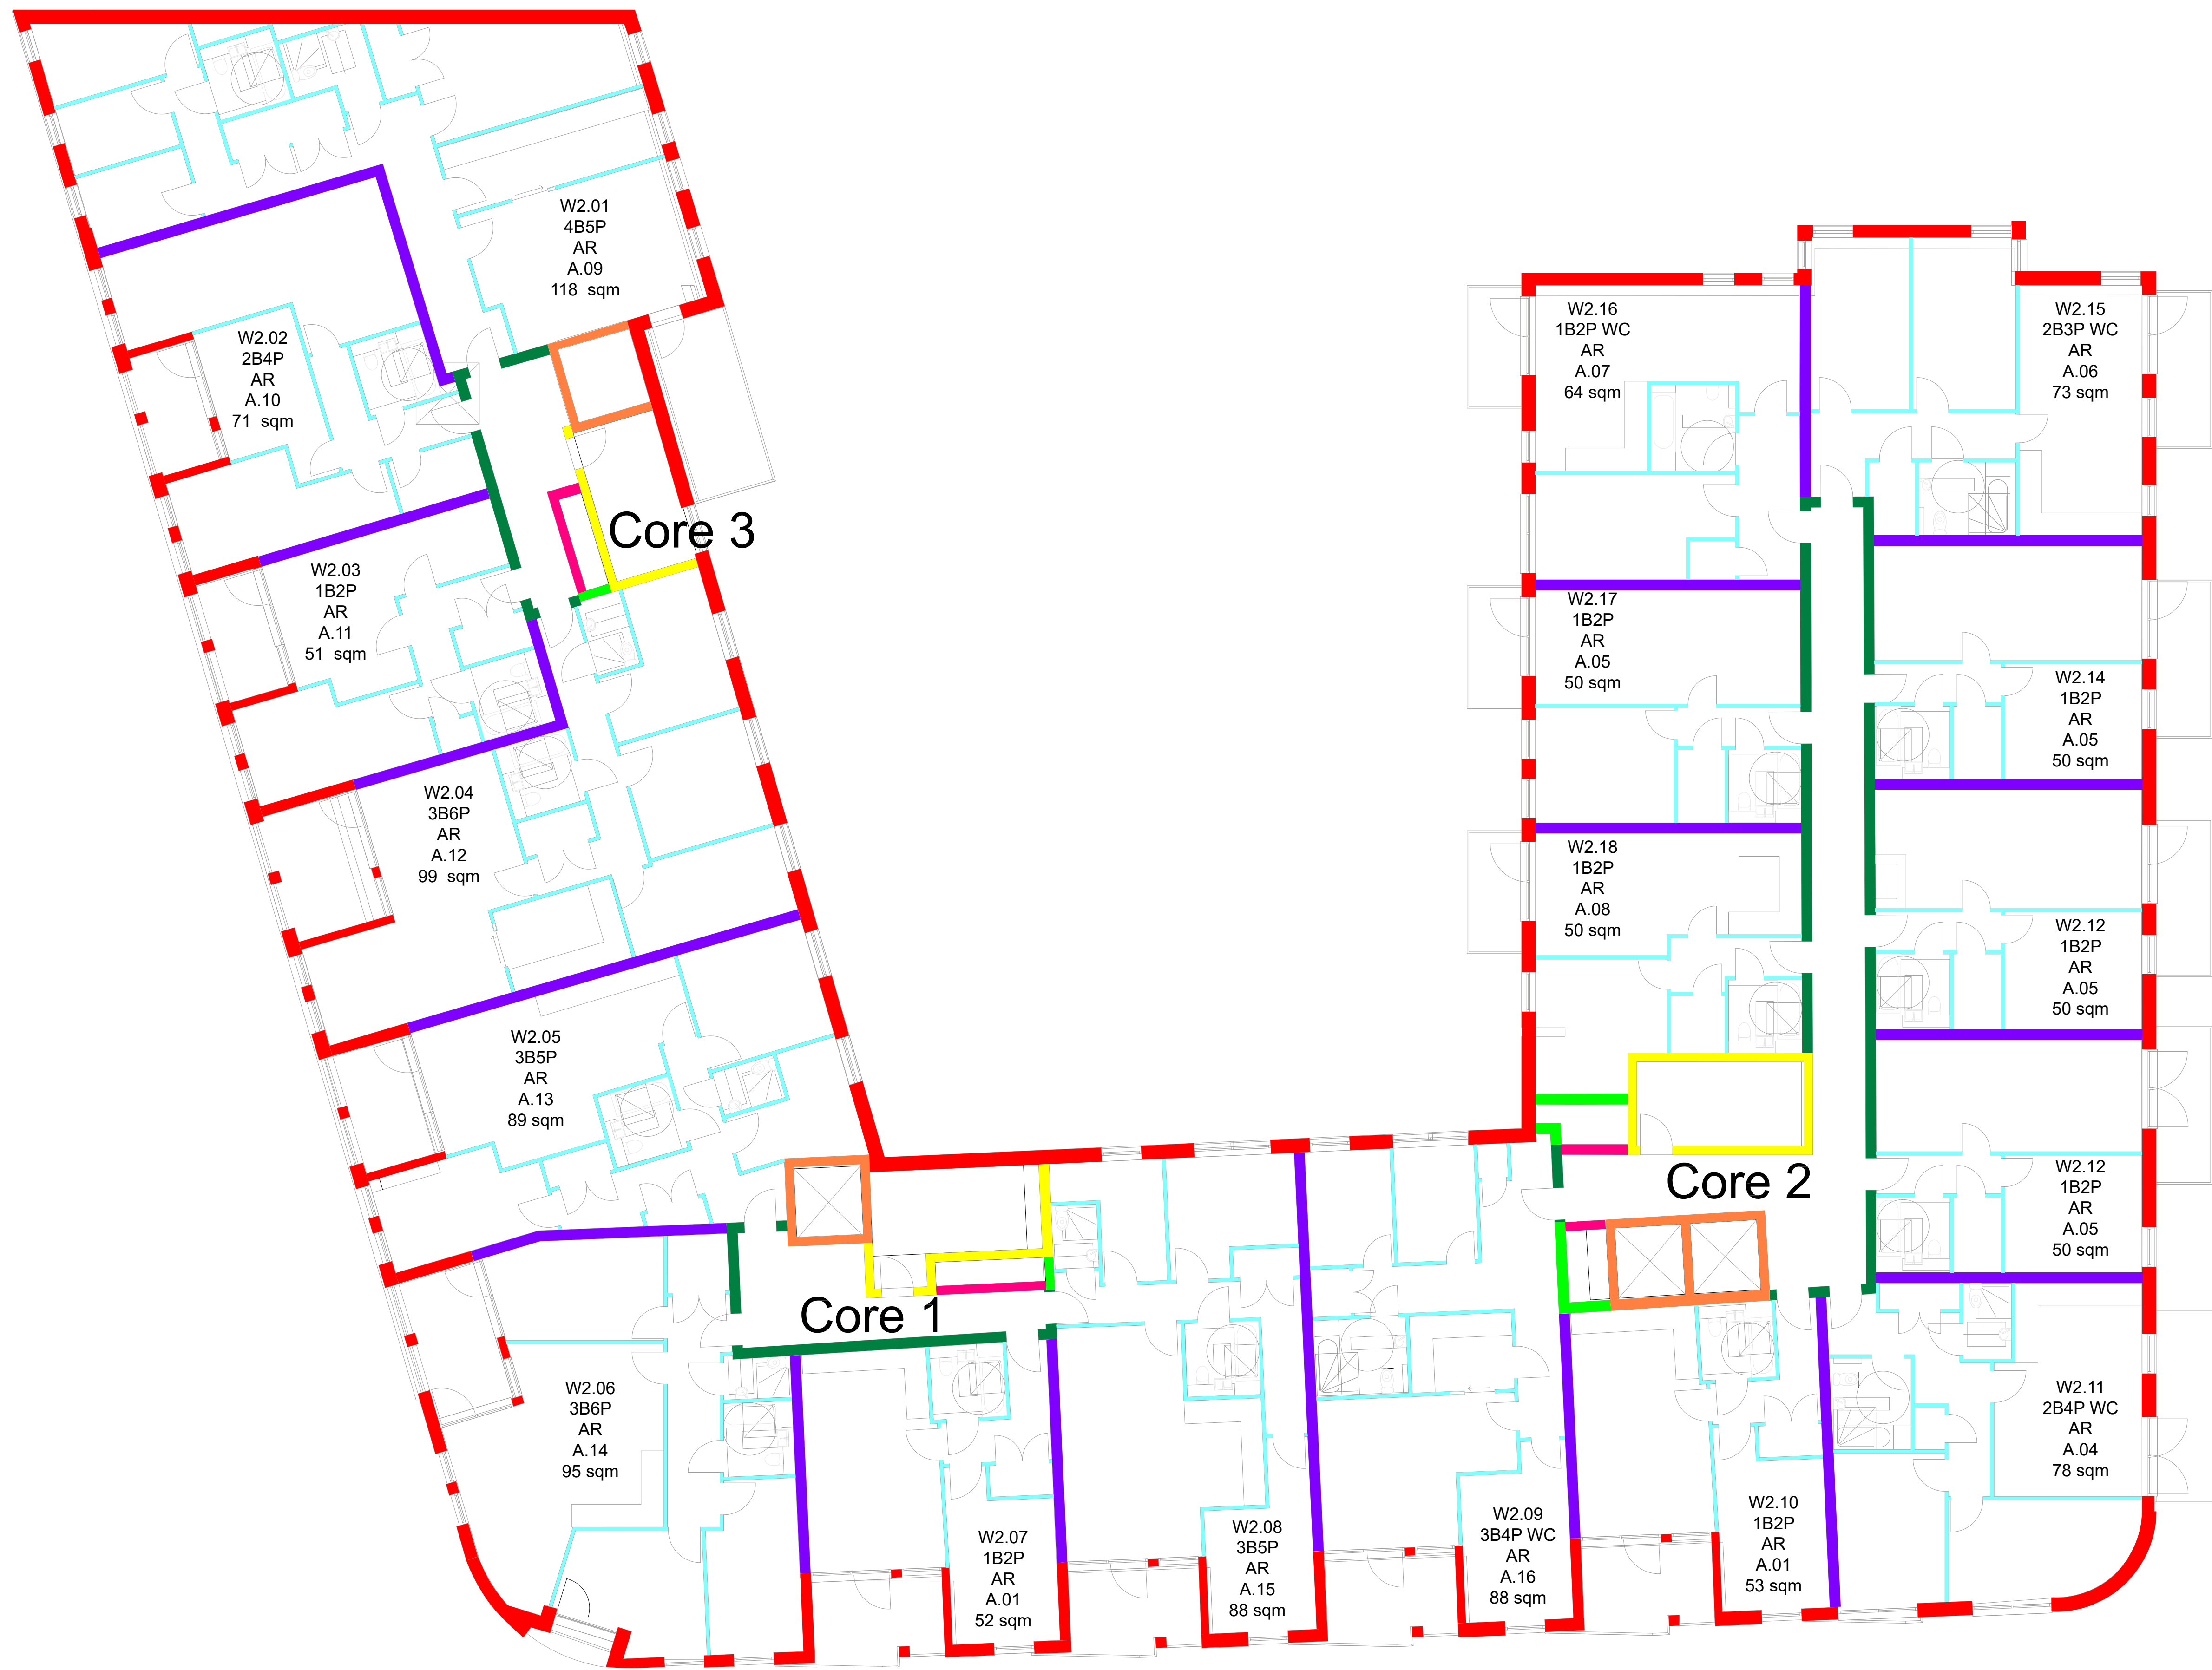

REV	DATE	BY	STAGE & ISSUE	DESCRIPTION	CHKD
P02	15.10.21	JC	PLANNING CONDITIONS SUBMISSION		SS
P01	23.08.21	JC	STAGE 4 ISSUE		SS

CLIENT

astr.

PROJECT
WEST END LANE
156 West End Lane
West Hampstead
London NW6 1SD

ARCHITECT
CHAPMAN TAYLOR
GLOBAL ARCHITECTS & INTERIORS
144 Old Kent Road
London SE16 1LQ
www.chapmantaylor.com

STRUCTURAL & CIVIL ENGINEER

IESISSTRUCTURES

SERVICES ENGINEER
FHP

LANDSCAPE ARCHITECT

DRAWING TITLE
WEST BLOCK, LEVEL 02
FLOOR PLAN
INTERNAL WALL SCOPE
Scale 1:100 (8 A1)

NO	DATE	BY	STAGE & ISSUE	DESCRIPTION	CHKD
C340168	23/09/21	JC	PRELIMINARY		SS
0001	A	CTA	DRG	30	02
1003	P02				