

Do not scale this drawing. Contractor to confirm all dimensions on site. Notify architect immediately of any discrepancies.


Note:

Gross Internal Area measured in accordance with Appendix 1 (page 169) of *Standards and Quality in Development* (Edition 2) and the *Code of Measuring Practice*, 6th Edition, Royal Institute of Chartered Surveyors.

Revisions:

00 ht 05.02.22 Issued for Information
01 ht 08.02.22 Issued for Planning

Key:

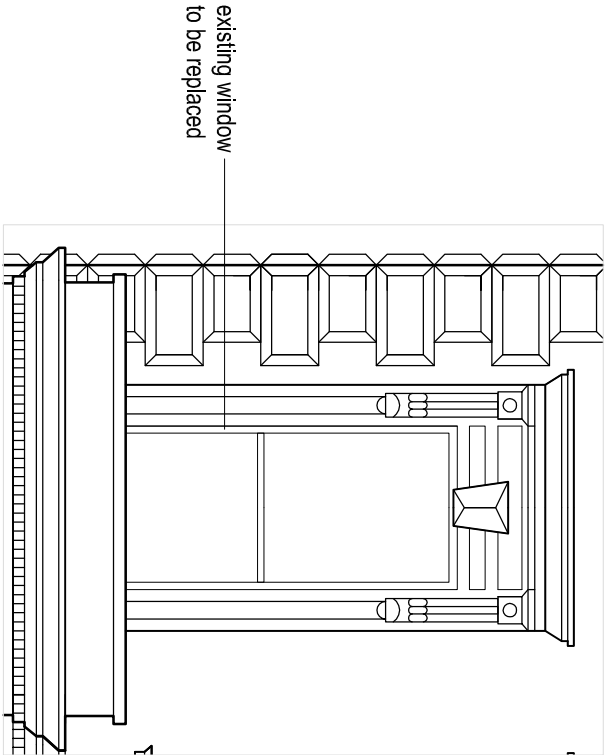

A Existing Balcony Front View
SCALE: 1:20


PLANNING

architecture | urban design | design consultation | project management



Ham Tran Architecture
E: ham_tran@hotmail.com

Key plan:

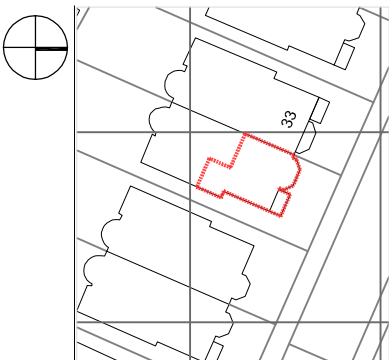

Project:

Flat 3, First Floor
35 Beisize Park Gardens
London
NW3

Client:

K. Zhang

Drawing Title: Existing Elevations

Drawn by: HT


Checked by: HT

Scale: 1:50@A3 / 1:100@A3

Drawing no: 032 EL-301 Rev: 01

1 Existing Front Elevation

SCALE: 1:100

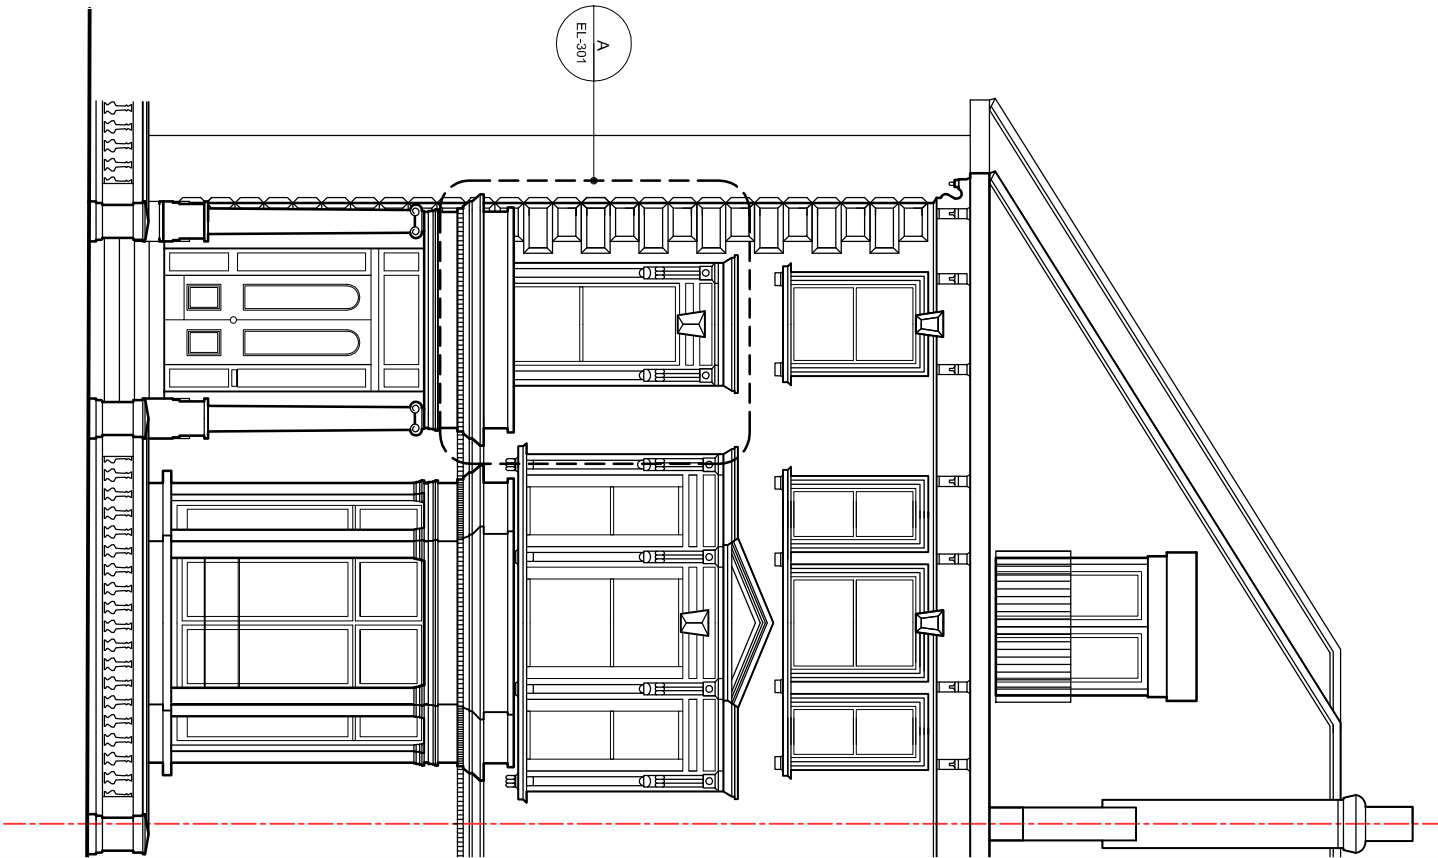

2 Existing Side Elevation

SCALE: 1:100

