




existing elevation

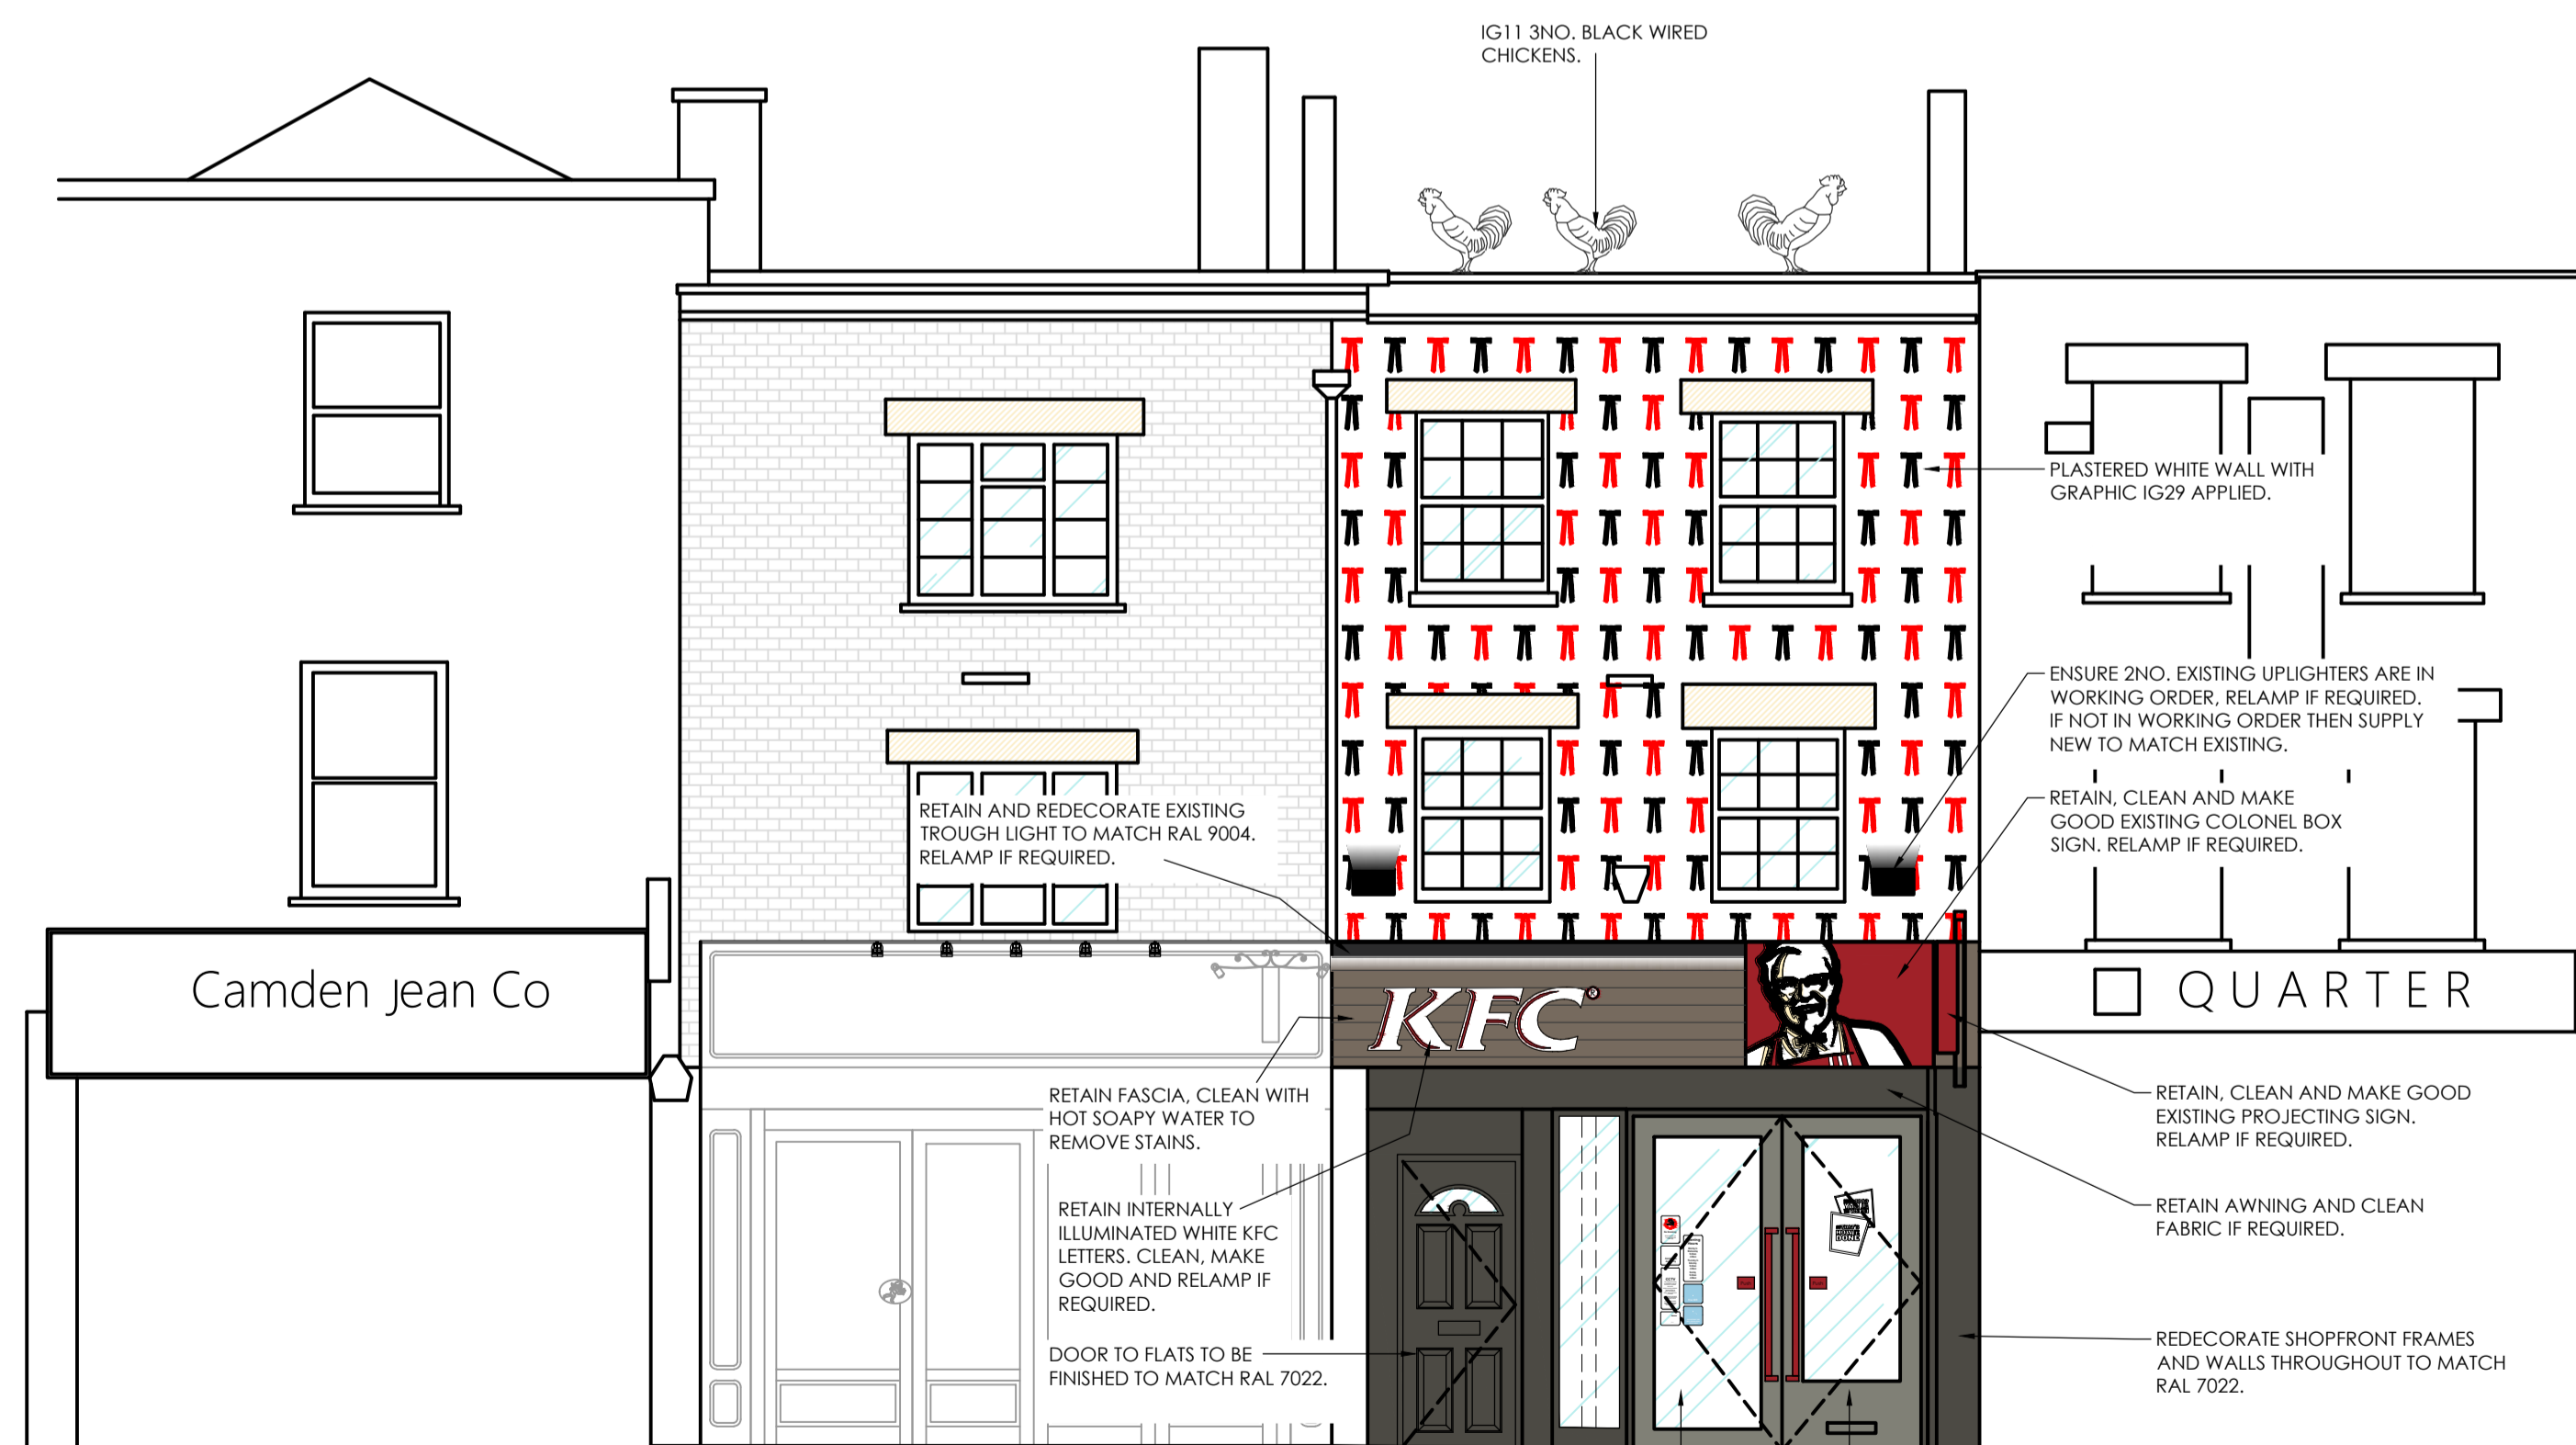

proposed elevation



existing projection sign  
scale - 1:25 @ A1 / 1:50 @ A3

RETAIN, CLEAN AND MAKE GOOD EXISTING PROJECTING SIGN. RELAMP IF REQUIRED.

ALL DIMENSIONS TO BE CHECKED ON SITE.  
DO NOT SCALE FROM THIS DRAWING EXCEPT FOR THE PURPOSES OF LOCAL AUTHORITY PLANNING

A	17.02.21	Existing signage, new door and IG29 graphic	MMD
B	24.02.21	Rev flats entrance door	
C	14.01.22	Drawing renamed from SK210 to G212	RJS

rev	date	description
-----	------	-------------

**HONE EDWARDS ASSOCIATES**  
 Design Studio  
 Millars Three  
 Southmill Road  
 Bishop's Stortford  
 Herts. CM23 3DH  
 email: firstname.lastname@honeedwards.co.uk  
 Tel: 01279 758545  
 Fax: 01279 757730



K2 - K3X REFRESHER

store address  
**CAMDEN**  
 239 HIGH STREET  
 CAMDEN  
 LONDON  
 NW1 7BU

drawing title  
**EXISTING & PROPOSED  
 SHOPFRONT ELEVATIONS**

drawn by	checked	date
SBR	JE	JAN 2021
store no.	scale	
0000	1:50 @ A1 / 1:100 @ A3	

drawing no.	revision
0000/2022/G212	
HEA drawing no.	revision
3207/G212	C

