


KEY PLAN

THIS DRAWING MUST NOT BE SCALED.
ALL DIMENSIONS ARE TO BE VERIFIED AND CHECKED ON SITE. ANY DISCREPANCIES THAT ARE, OR BECOME APPARENT SHOULD BE REPORTED TO CHAPMAN TAYLOR.
AREAS INDICATED ARE APPROXIMATE GROSS INTERNAL AREA. THIS RELATES TO THE LUMPY AREAS OF THE BUILDING AT THE CURRENT STAGE OF DESIGN. ANY DECISIONS TO BE MADE ON THE BASIS OF THESE PREDICTIONS SHOULD BE AS TO PROJECT VARIABILITY. PRE-LETTING LEASE AGREEMENTS OR THE LIKE SHOULD INCLUDE DUE ALLOWANCE FOR THE INCREASES AND DECREASES WHICH MAY IN THE DESIGN DEVELOPMENT AND BUILDING PROCESS.
© COPYRIGHT CHAPMAN TAYLOR 2020

- INTERNAL WALL TYPE SCOPE:**
- NWS-01 104 100 100mm (TYPICAL PARTITION APARTMENT)
 - NWS-02 105A 100mm (COLLUM LINING)
 - NWS-03 103A 80mm (SVP BOILING)
 - NWS-06 100mm (TYPICAL PARTITION NON RESIDENTIAL APARTMENT)
 - NWS-09 100mm (STAIRDOOR LINING)
 - NWS-10 100mm (LEFT LINING)
 - NWS-11 100mm (RISER PARTITION)
 - NWS-12 90mm (RISER / CORRIDOR)
 - NWS-13 13A 300mm (APARTMENT / APARTMENT)
 - NWS-15 15A 300mm (CORRIDOR / APARTMENT)
 - NWS-16 16A 300mm (RISER / APARTMENT)
 - NWS-18 300mm (GARAGE RISER / APARTMENT) EAST BLOCK
 - NWS-19 300mm (COMMERCIAL STARTUP / STARTUP)
 - NWS-20 20A 140mm (ANCILLARY / ANCILLARY & PERIMETER WALL @ GP)
 - NWS-20 B 150mm (Block work)
 - NWS-21 21A / 21B 300mm (TBC) (BOILER ROOM)
 - NWS-22 340mm (COMMERCIAL STARTUP / UNHEATED SPACES / RESIDENTIAL)
 - NWS-23 100 150mm (DRIVING PERIMETER WALL TO EXTERNAL FACADE)
 - NWS-23 23 33 mm (DRIVING PERIMETER WALL TO EXTERNAL FACADE ON MANSARD)

INTERNAL WALL SCOPE PLANS TO BE READ IN CONJUNCTION WITH THE INTERNAL WALL TYPE DETAILS DRAWING:
0001-A-CTA-DRG-30-22-0001
0001-A-CTA-DRG-30-22-0002
0001-A-CTA-DRG-30-22-0003
0001-A-CTA-DRG-30-22-0004
0001-A-CTA-DRG-30-22-0005
0001-A-CTA-DRG-30-22-0006
0001-A-CTA-DRG-30-22-0007

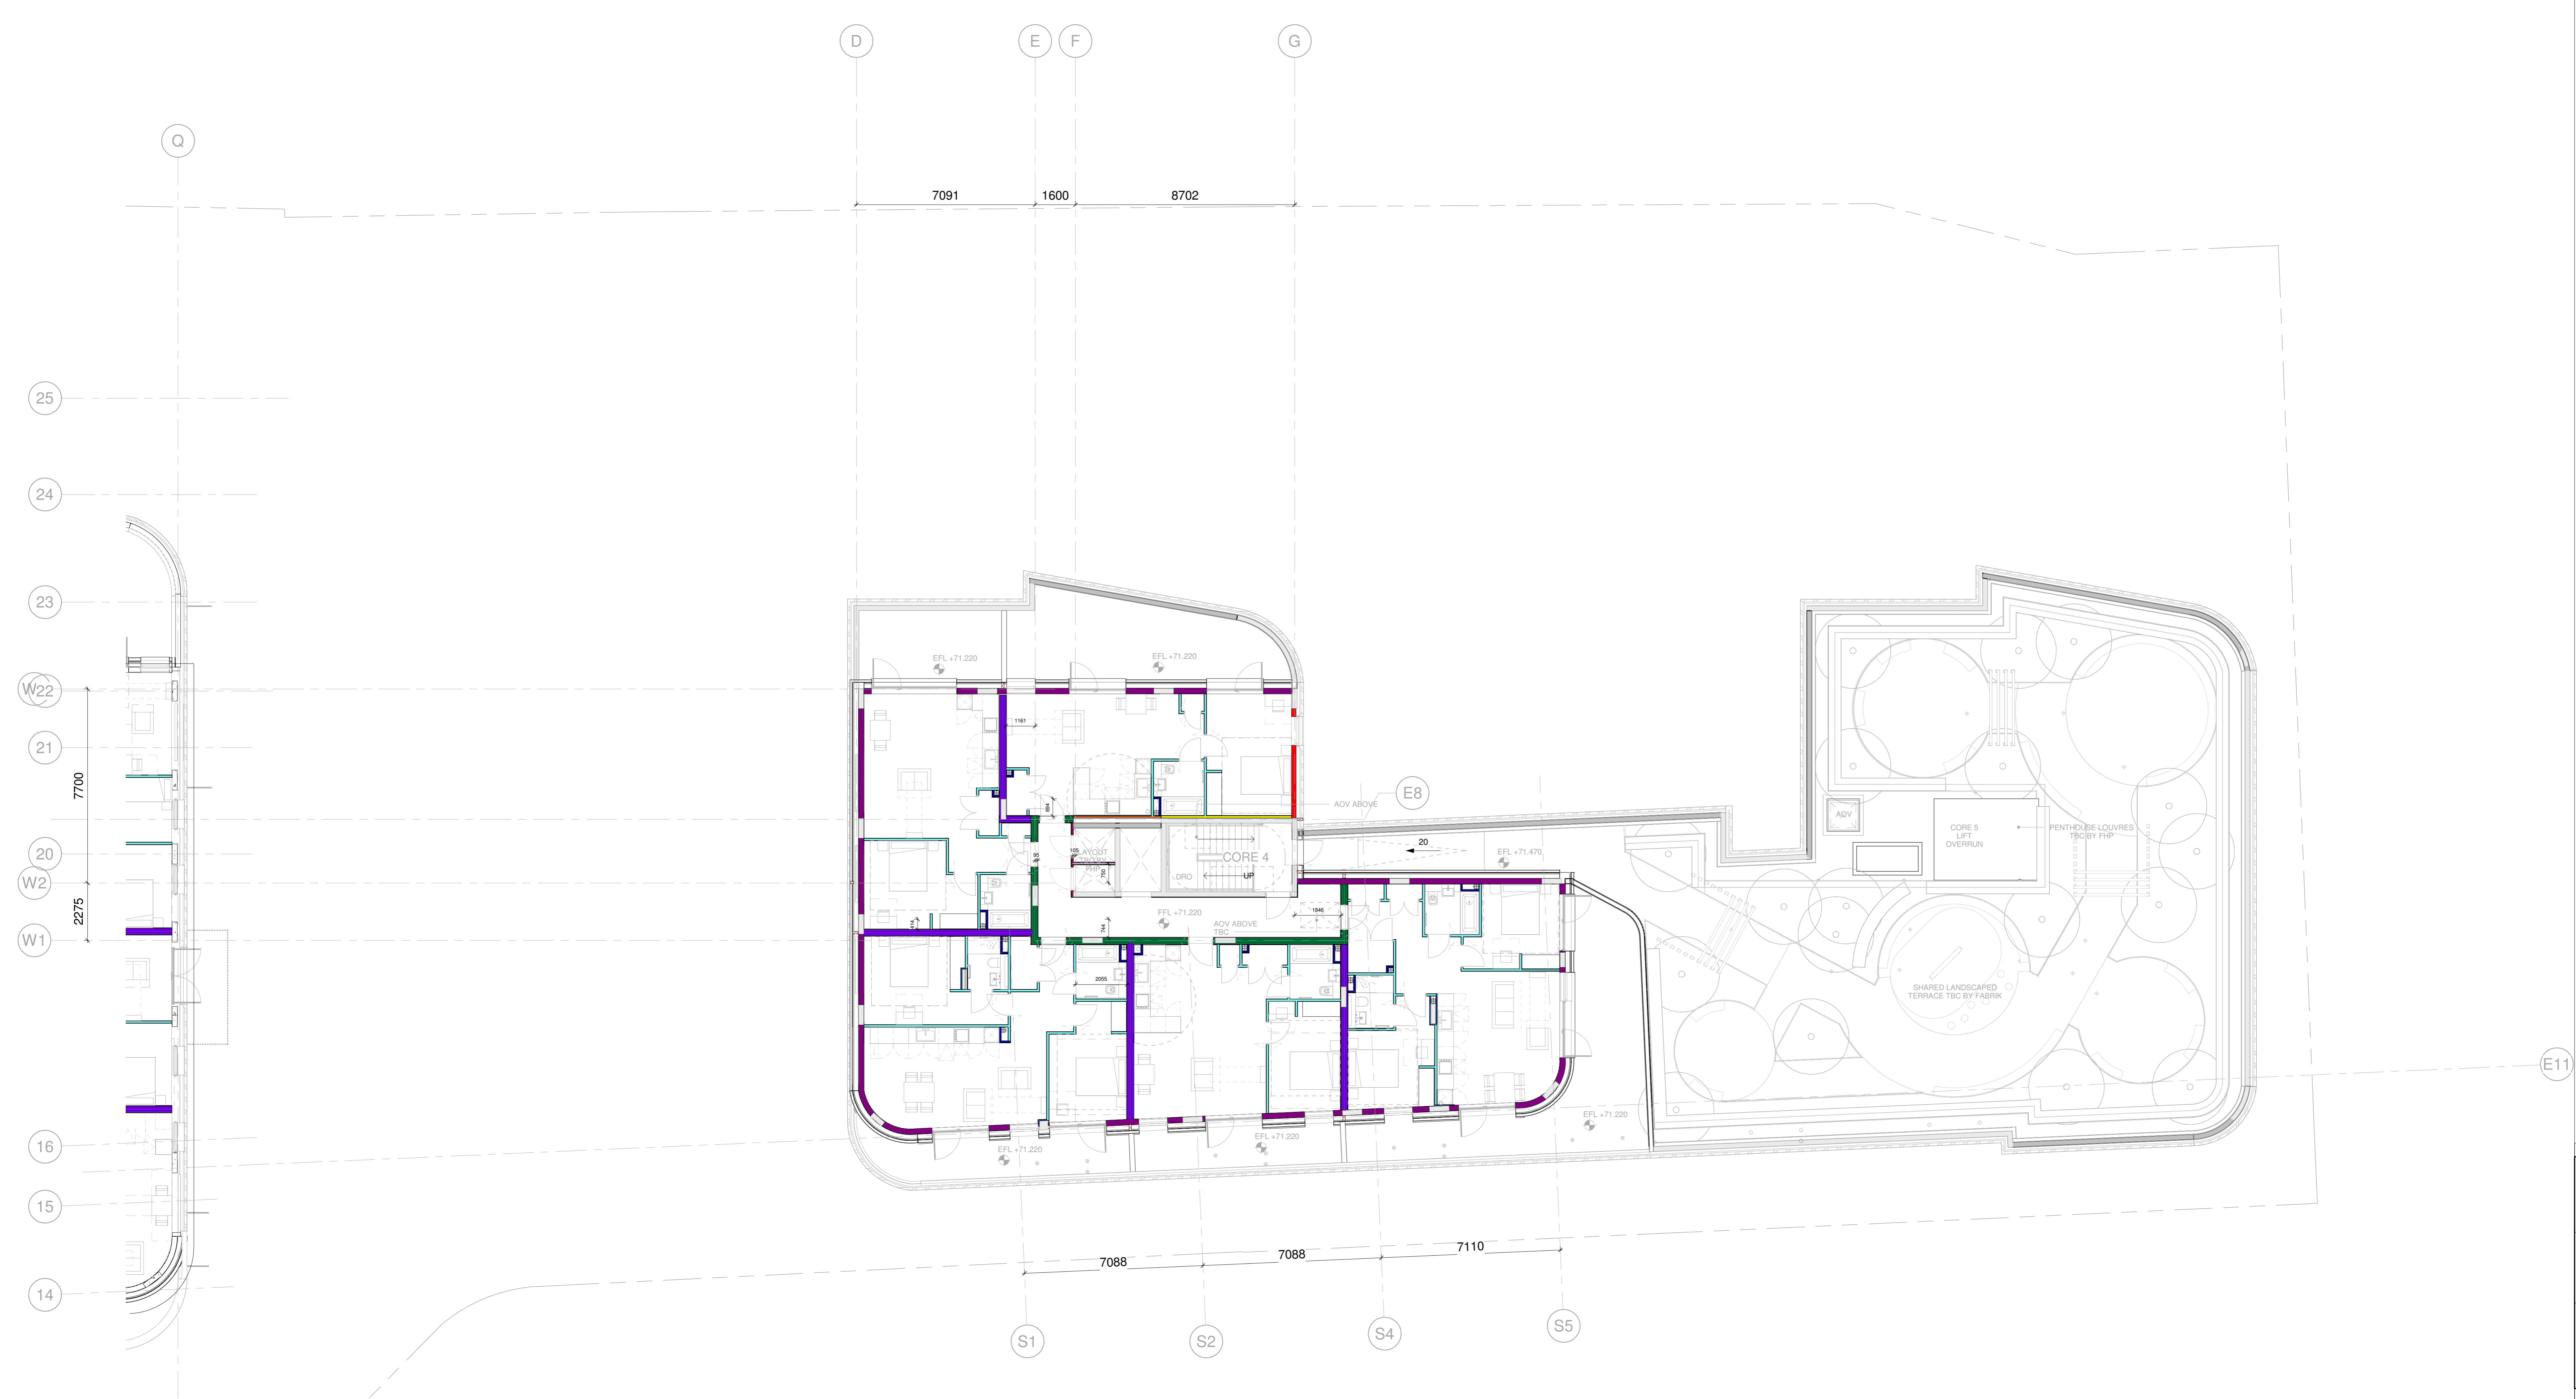

LEVEL 5 - INTERNAL WALL SCOPE

REV	DATE	BY	STATE / ISSUE	DESCRIPTION	CHKD
PS	14.10.21	SS	PLANNING CONDITION SUBMISSION		LF
PR	23.08.21	JC	STATE 4 ISSUE		SS

CLIENT



PROJECT
WEST END LANE
156 West End Lane
West Hampstead
London NW6 1SD

ARCHITECT
CHAPMAN TAYLOR
GLOBAL ARCHITECTS & INTERIOR DESIGNERS
www.chapmantaylor.com

STRUCTURAL & CIVIL ENGINEER
IESIS STRUCTURES

SERVICES ENGINEER
FHP

LANDSCAPE ARCHITECT

DRAWING TITLE
**EAST BLOCK
FIFTH FLOOR PLAN
INTERNAL WALL SCOPE**
Scale: 1:100 @ A0

DESIGNER	DATE	ISSUE	STATUS	DESIGNED BY	CHECKED BY
CHARWEL	23/08/21	PRELIMINARY	Author	JC	

0001 A CTA DRG 30 05 5507 P02