


**Disclaimer**  
Do not scale from this drawing. Check all dimensions on site before fabrication or setting out. This document is copyright and may not be reproduced without permission of the owner.

Notes

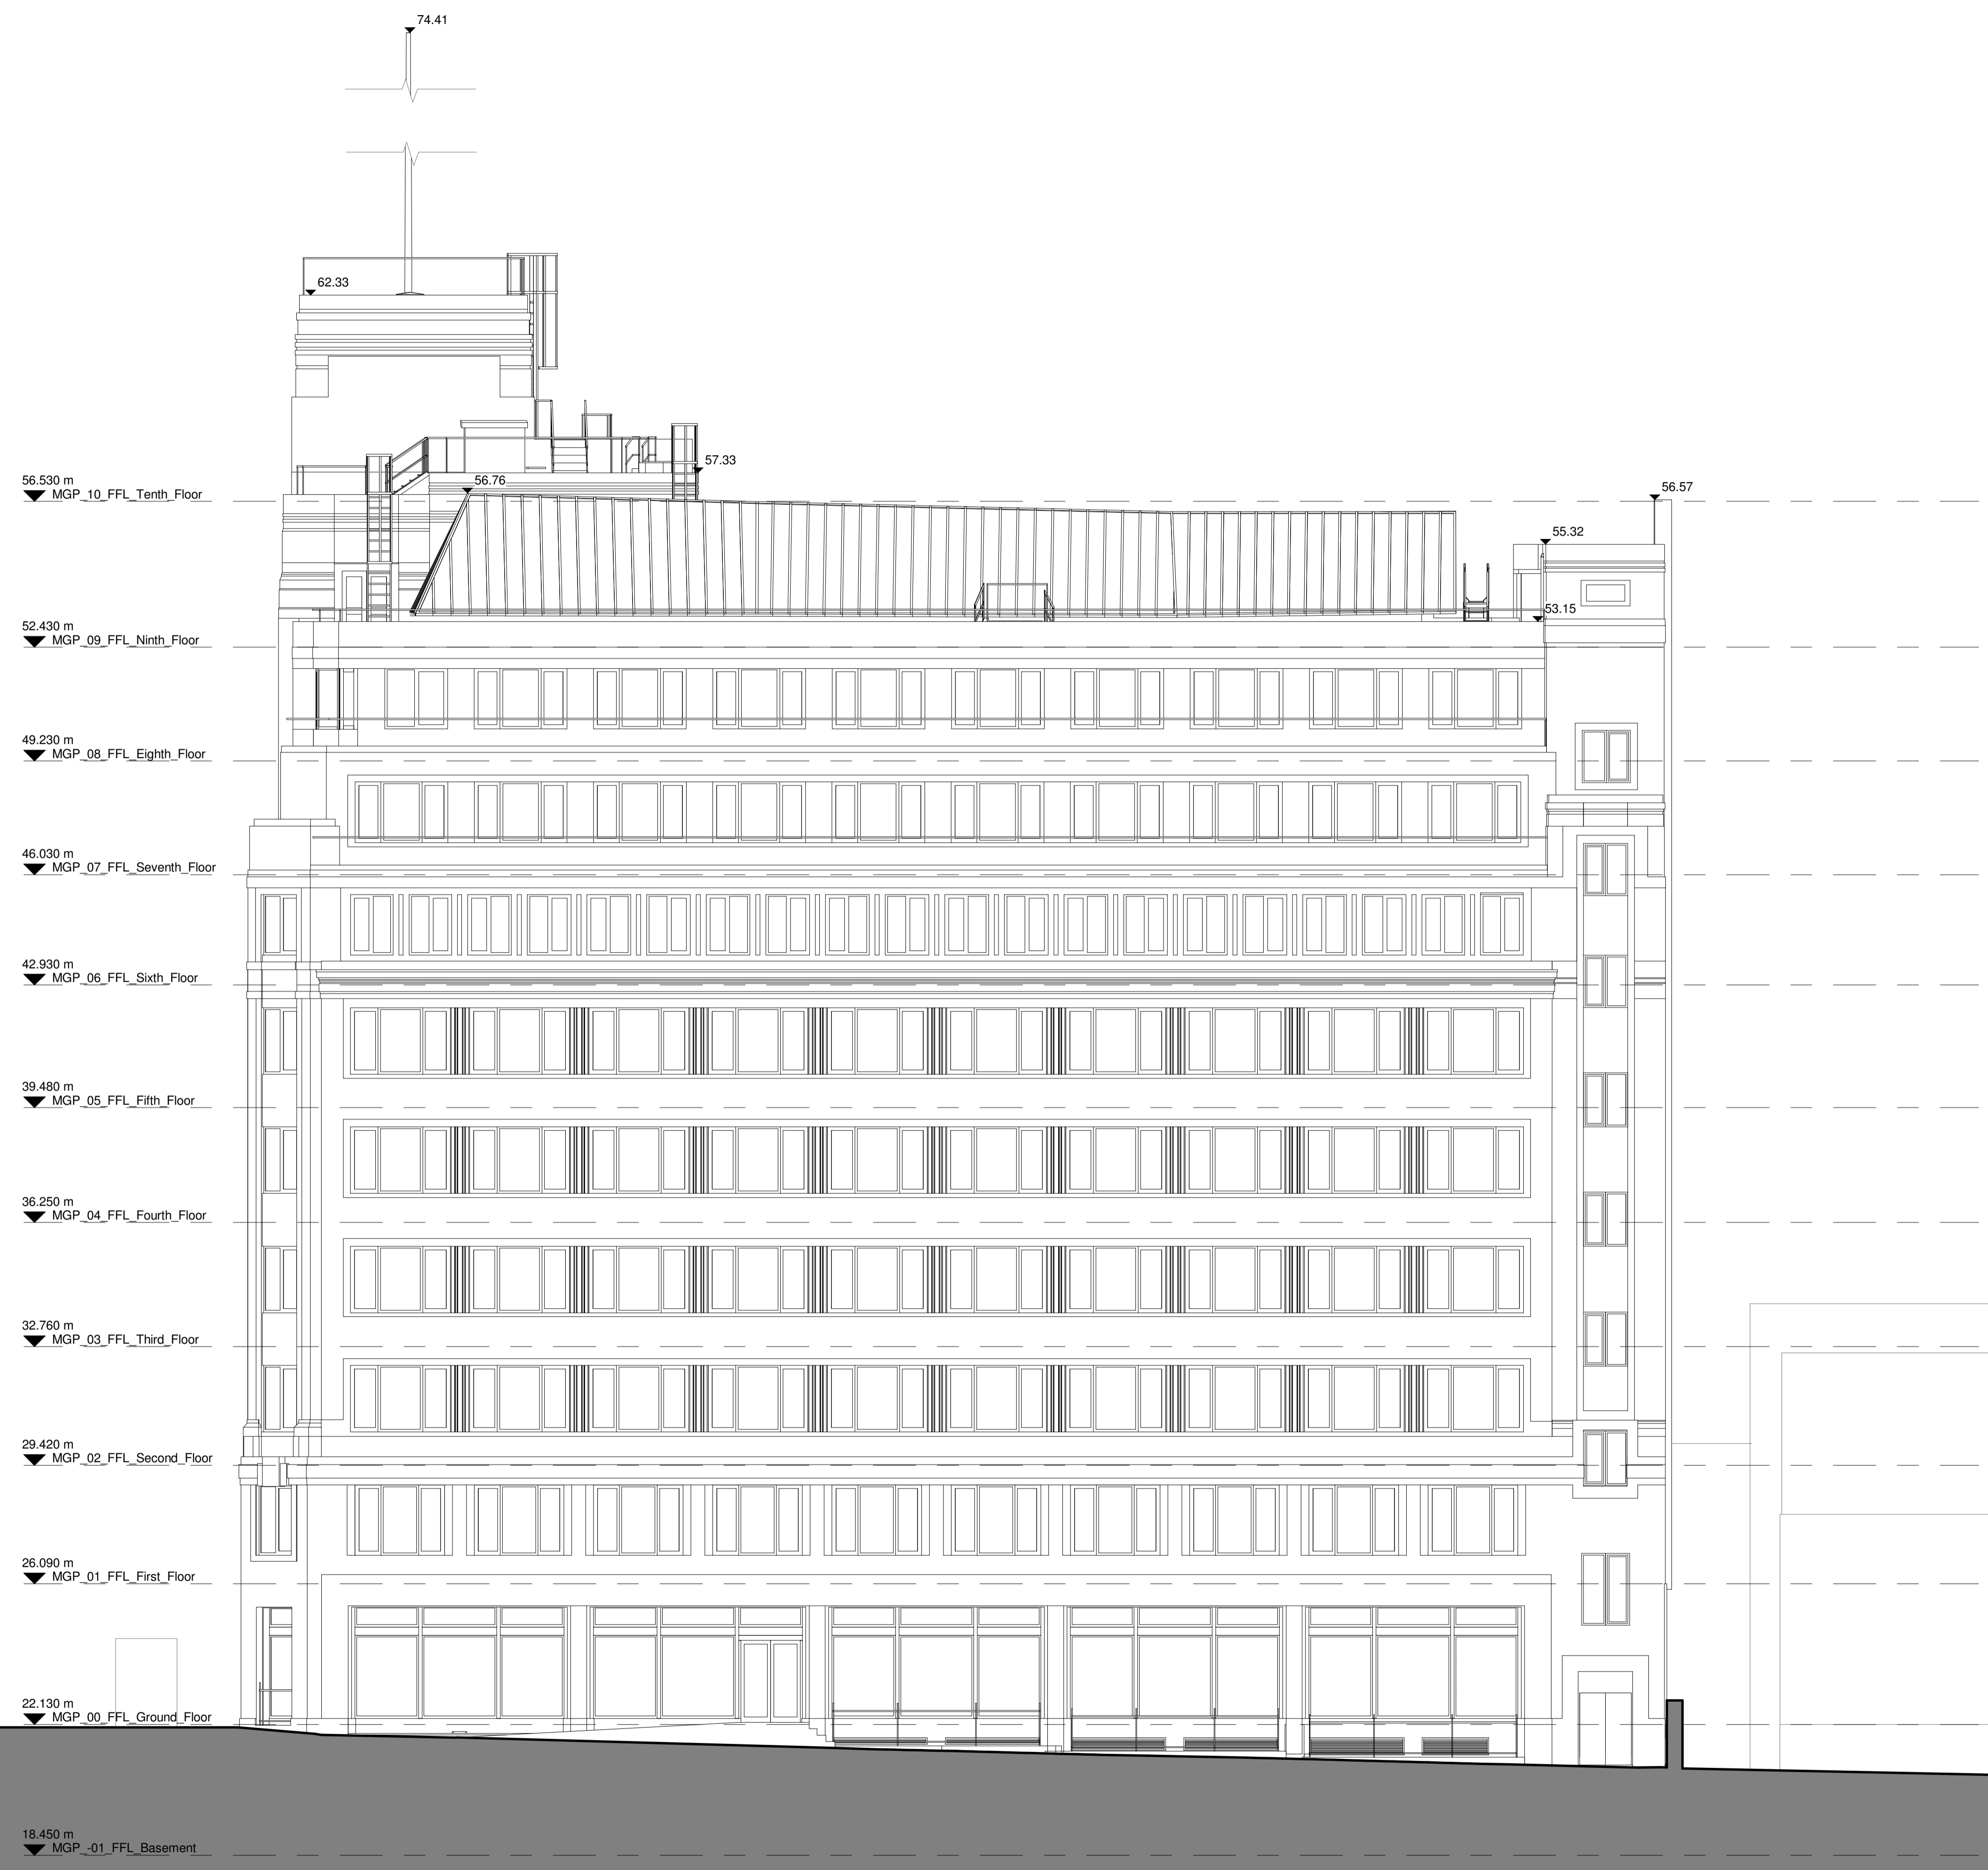

Rev	Reason for Issue	Date	Drw	Chk
01	Planning Issue	26.01.22	Apt	Apt
00	Draft Planning Issue	07.12.21	Apt	Apt

**Consultants**  
**Project Manager:** Radcliffes Construction Consultants  
**Planning Consultant:** Icenl  
**Quantity Surveyors:** Wheeler Group LLP  
**Structural Engineers:** Heyne Tillett Steel  
**MEP Services & Sustainability:** Hilson Moran  
**Fire Engineer:** Affinity Fire Engineering  
**Principal Designer:** Owl Safety Consultancy  
**Daylight, sunlight & RGL:** GIA



# Apt

235 St John Street London EC1V 4NG [www.aplondon.com](http://www.aplondon.com)

**Client**  
**Arax Properties Ltd.**

**Project**  
**Euston House**  
**Drawing Title**  
**South Elevation**  
 Planning - General Arrangement  
 Existing

**Scale**  
**1 : 100 @ A1 / 1:200 @ A3**

**Planning**

<b>Project No.</b> 19035	<b>Drawing No.</b> A_PL_E_301	<b>Revision</b> 01
-----------------------------	----------------------------------	-----------------------

Eversholt Street

Euston House