



Disclaimer
Do not scale from this drawing. Check all dimensions on site before fabrication or setting out. This document is copyright and may not be reproduced without permission of the owner.

Notes

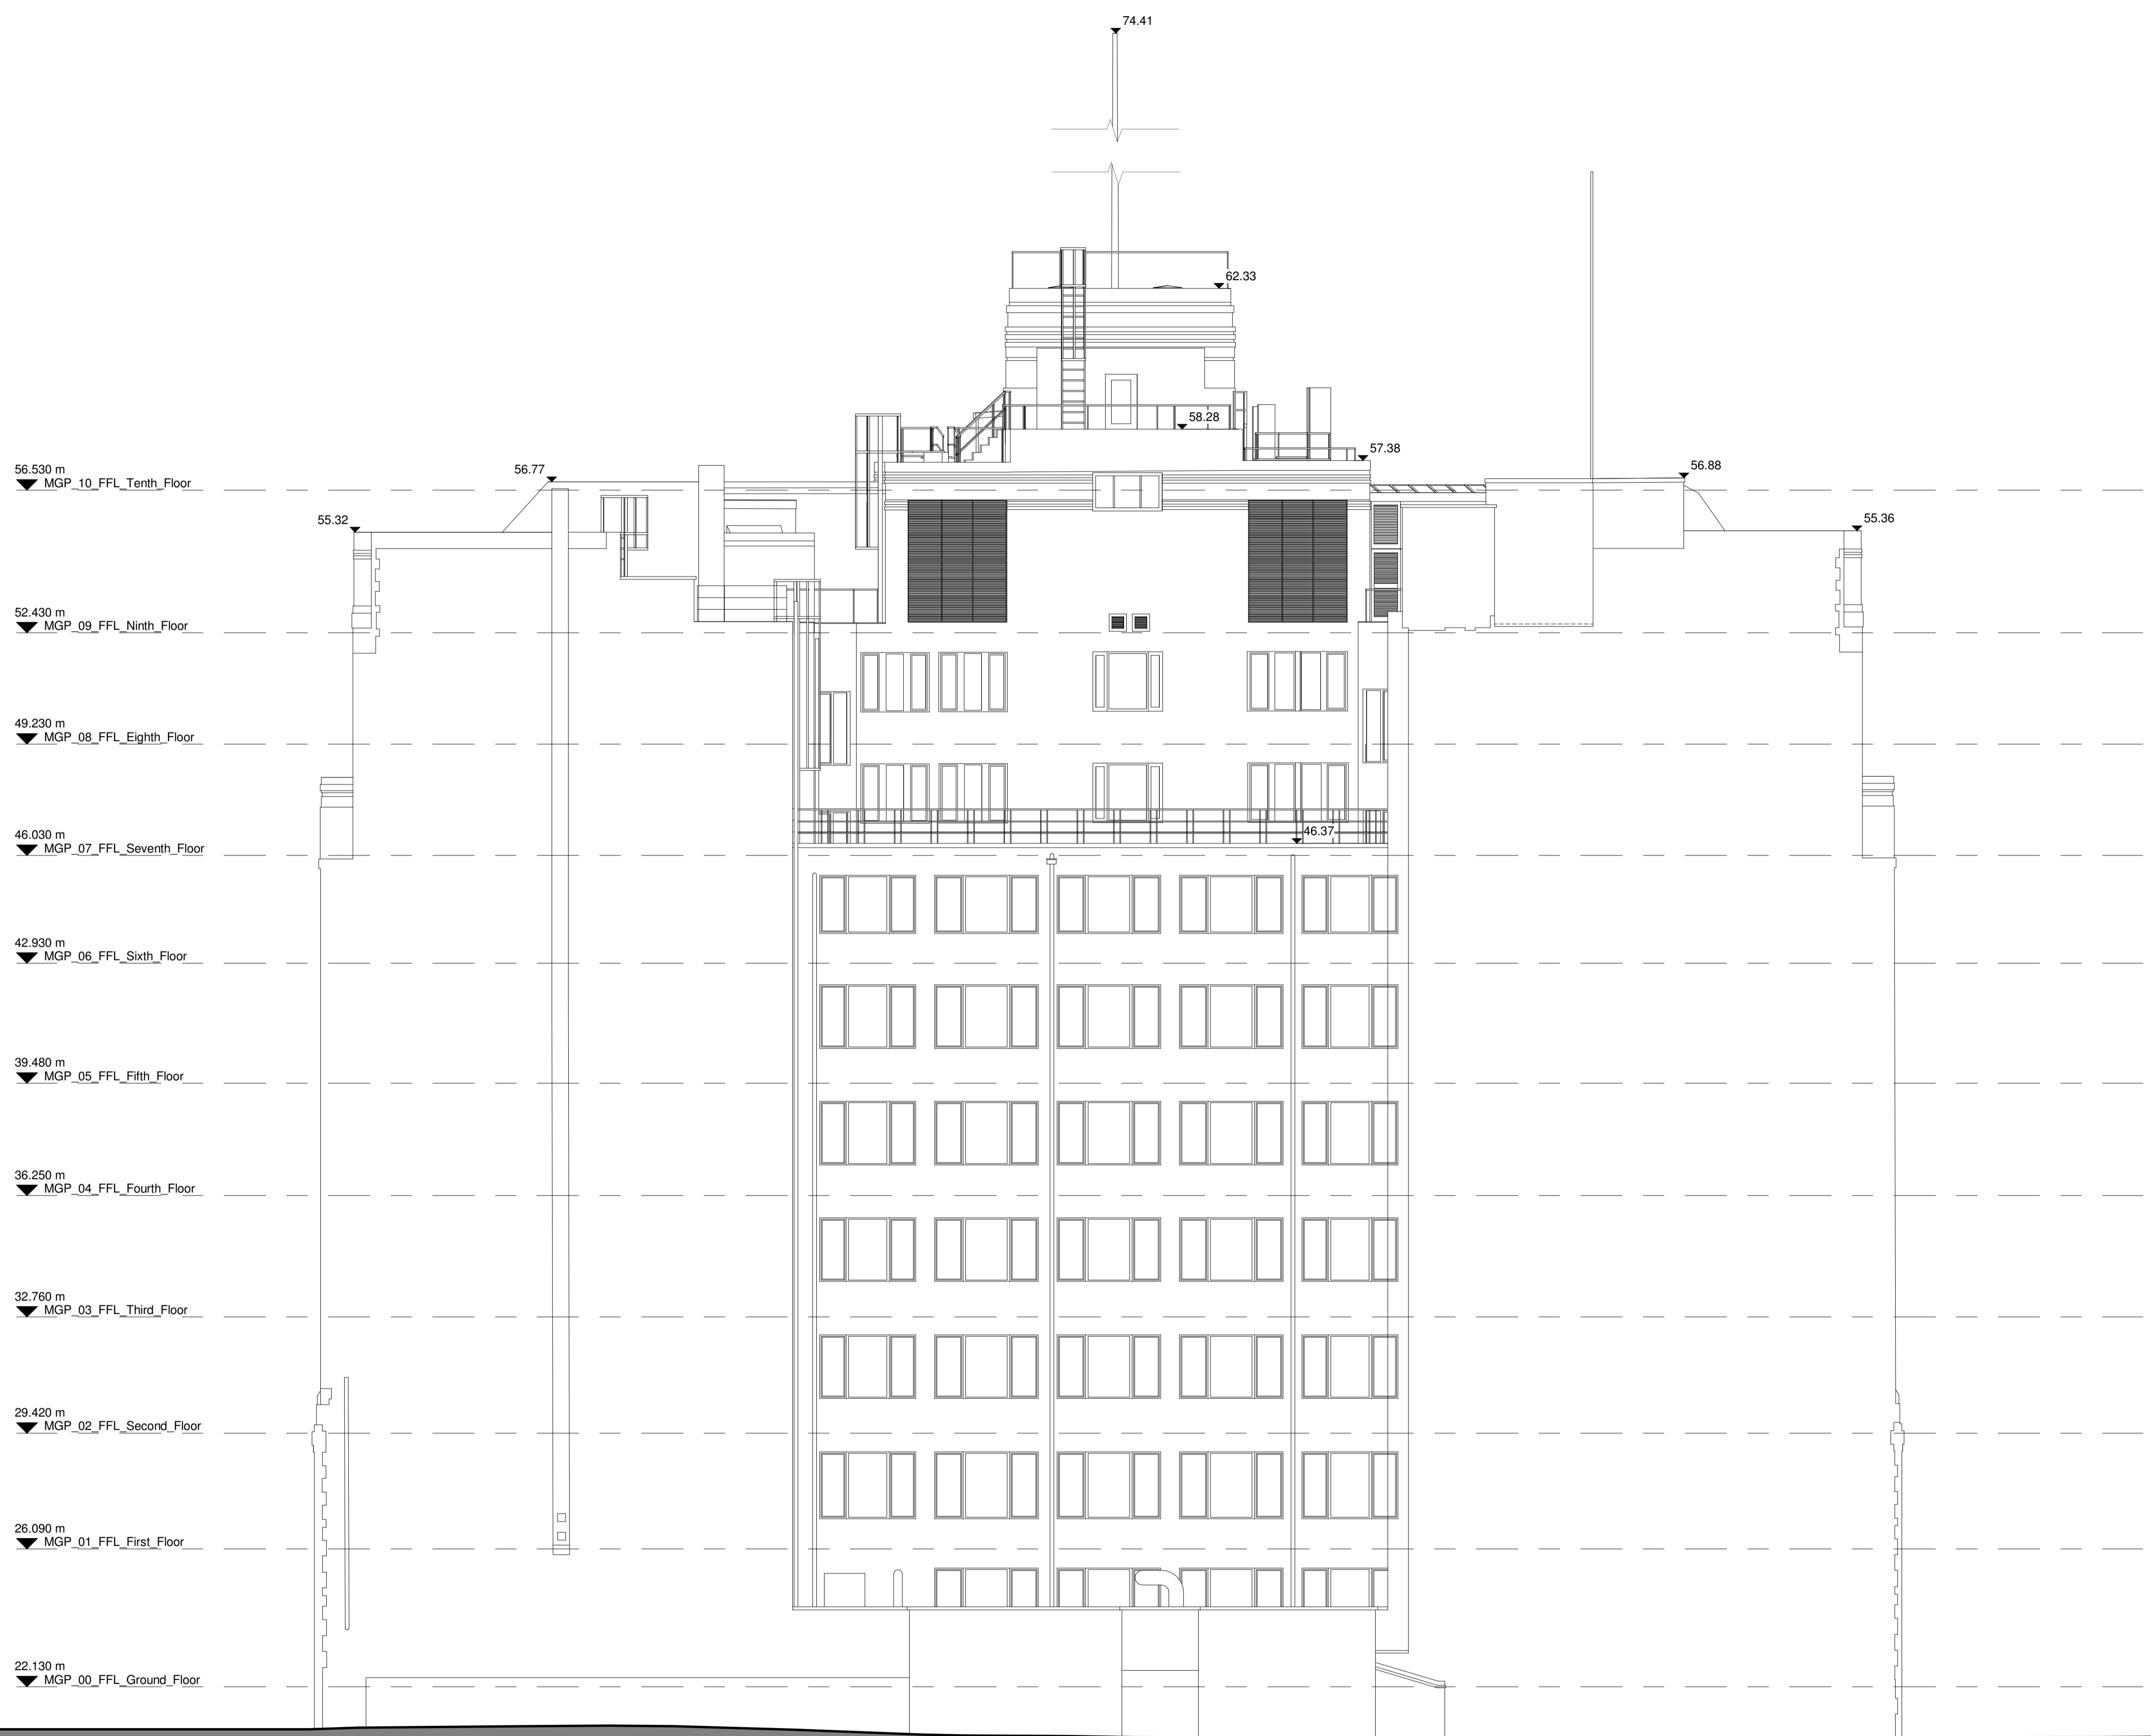

Rev	Reason for Issue	Date	Drw	Chk
01	Planning Issue	26.01.22	Apt	Apt
00	Draft Planning Issue	07.12.21	Apt	Apt

Consultants
Project Manager: Radcliffes Construction Consultants
Planning Consultant: Icenl
Quantity Surveyors: Wheeler Group LLP
Structural Engineers: Heyne Tillett Steel
MEP Services & Sustainability: Hilson Moran
Fire Engineer: Affinity Fire Engineering
Principal Designer: Owl Safety Consultancy
Daylight, sunlight & RGL: GIA

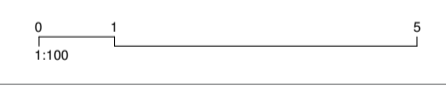

Apt

235 St John Street London EC1V 4NG www.aplondon.com

Client
Arax Properties Ltd.

Project
Euston House
Drawing Title
East Elevation
 Planning - General Arrangement
 Existing
Scale
1 : 100 @ A1 / 1:200 @ A3

Planning

Project No. 19035	Drawing No. A_PL_E_302	Revision 01
-----------------------------	----------------------------------	-----------------------

Lancing Street

Euston House

Doric Way