




FRONT ELEVATION

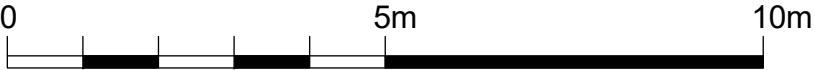

Written dimensions to be taken in preferences to scaled dimensions. The Contractor is responsible for checking all dimensions before work starts.

All work is to be carried out to the requirements, and to the satisfaction of the Local Authority.

These drawings are for planning purposes only

Any discrepancies to be brought to the attention of 4D Planning Consultants immediately.

Description

Rev	Date	Description	by	chk

4D PLANNING™

Chartered Town Planners & Architectural Technicians

Architecture | Town Planning

T: 0203 1500 183 www.GetMePlanning.com

www.GetMePlanning.com

Client
Mr Jack Helsby


Project
The Lock Tavern, 35 Chalk Farm Road, NW1 8AJ

Title
EXISTING DRAWINGS
ELEVATION

Date: 08.12.2021	Rev:
Scale: 1:100@A3	
Drawing No.4D-210 E 01	
Drawn by : MAX	



FRONT ELEVATION

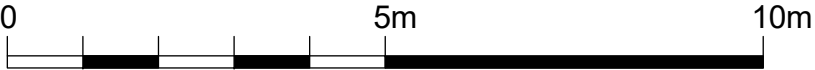

Written dimensions to be taken in preferences to scaled dimensions. The Contractor is responsible for checking all dimensions before work starts.

All work is to be carried out to the requirements, and to the satisfaction of the Local Authority.

These drawings are for planning purposes only

Any discrepancies to be brought to the attention of 4D Planning Consultants immediately.

Description

Rev	Date	Description	by	chk

4D PLANNING™
Chartered Town Planners & Architectural Technicians

Architecture | Town Planning

T: 0203 1500 183 www.GetMePlanning.com

www.GetMePlanning.com

Client
Mr Jack Helsby

Project
The Lock Tavern, 35 Chalk Farm Road, NW1 8AJ

Title
PROPOSED DRAWINGS
ELEVATION

Date:	08.12.2021	Rev:
Scale:	1:100@A3	
Drawing No.	4D-210 P 01	
Drawn by :	MAX	



Written dimensions to be taken in preferences to scaled dimensions. The Contractor is responsible for checking all dimensions before work starts.

All work is to be carried out to the requirements, and to the satisfaction of the Local Authority.
These drawings are for planning purposes only

Any discrepancies to be brought to the attention of 4D Planning Consultants immediately.

Description

Rev	Date	Description	by	chk

4D PLANNING™

Chartered Town Planners & Architectural Technicians

Architecture | Town Planning

T: 0203 1500 183 www.GetMePlanning.com

www.GetMePlanning.com

Client
Mr Jack Helsby


Project
The Lock Tavern, 35 Chalk Farm Road, NW1 8AJ

Title
EXISTING DRAWINGS
ELEVATION

Date: 08.12.2021	Rev:
Scale: 1:100@A3	
Drawing No.4D-210 E 02	
Drawn by : MAX	



LEFT SIDE ELEVATION

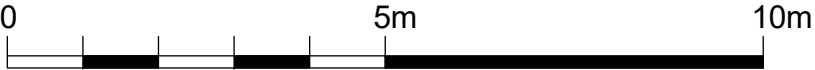

Written dimensions to be taken in preferences to scaled dimensions. The Contractor is responsible for checking all dimensions before work starts.

All work is to be carried out to the requirements, and to the satisfaction of the Local Authority.

These drawings are for planning purposes only

Any discrepancies to be brought to the attention of 4D Planning Consultants immediately.

Description

Rev	Date	Description	by	chk

4D PLANNING™
Chartered Town Planners & Architectural Technicians

Architecture | Town Planning

T: 0203 1500 183 www.GetMePlanning.com

www.GetMePlanning.com

Client
Mr Jack Helsby

Project
The Lock Tavern, 35 Chalk
Farm Road, NW1 8AJ

Title
**PROPOSED DRAWINGS
ELEVATION**

Date:	08.12.2021	Rev:
Scale:	1:100@A3	
Drawing No.	4D-210 P 02	
Drawn by :	MAX	



VIEW FROM FRONT

Written dimensions to be taken in preferences to scaled dimensions. The Contractor is responsible for checking all dimensions before work starts.

All work is to be carried out to the requirements, and to the satisfaction of the Local Authority.
These drawings are for planning purposes only

Any discrepancies to be brought to the attention of 4D Planning Consultants immediately.

Description

Rev	Date	Description	by	chk

4D PLANNING™
Chartered Town Planners & Architectural Technicians

Architecture | Town Planning
T: 0203 1500 183 www.GetMePlanning.com

www.GetMePlanning.com

Client
Mr Jack Helsby

Project
The Lock Tavern, 35 Chalk Farm Road, NW1 8AJ

Title EXISTING DRAWINGS ISOMETRIC VIEW	
Date: 08.12.2021	Rev:
Scale:	
Drawing No.4D-210 E 03	
Drawn by : MAX	



VIEW FROM FRONT

Written dimensions to be taken in preferences to scaled dimensions. The Contractor is responsible for checking all dimensions before work starts.

All work is to be carried out to the requirements, and to the satisfaction of the Local Authority.

These drawings are for planning purposes only

Any discrepancies to be brought to the attention of 4D Planning Consultants immediately.

Description

Rev	Date	Description	by	chk

4D PLANNING™

Chartered Town Planners & Architectural Technicians

Architecture | Town Planning

T: 0203 1500 183 www.GetMePlanning.com

www.GetMePlanning.com

Client
Mr Jack Helsby

Project
The Lock Tavern, 35 Chalk Farm Road, NW1 8AJ

Title PROPOSED DRAWINGS ISOMETRIC VIEW		
Date:	08.12.2021	Rev:
Scale:		
Drawing No.4D-210	P 03	
Drawn by : MAX		