



LOWER GROUND FLOOR PLAN

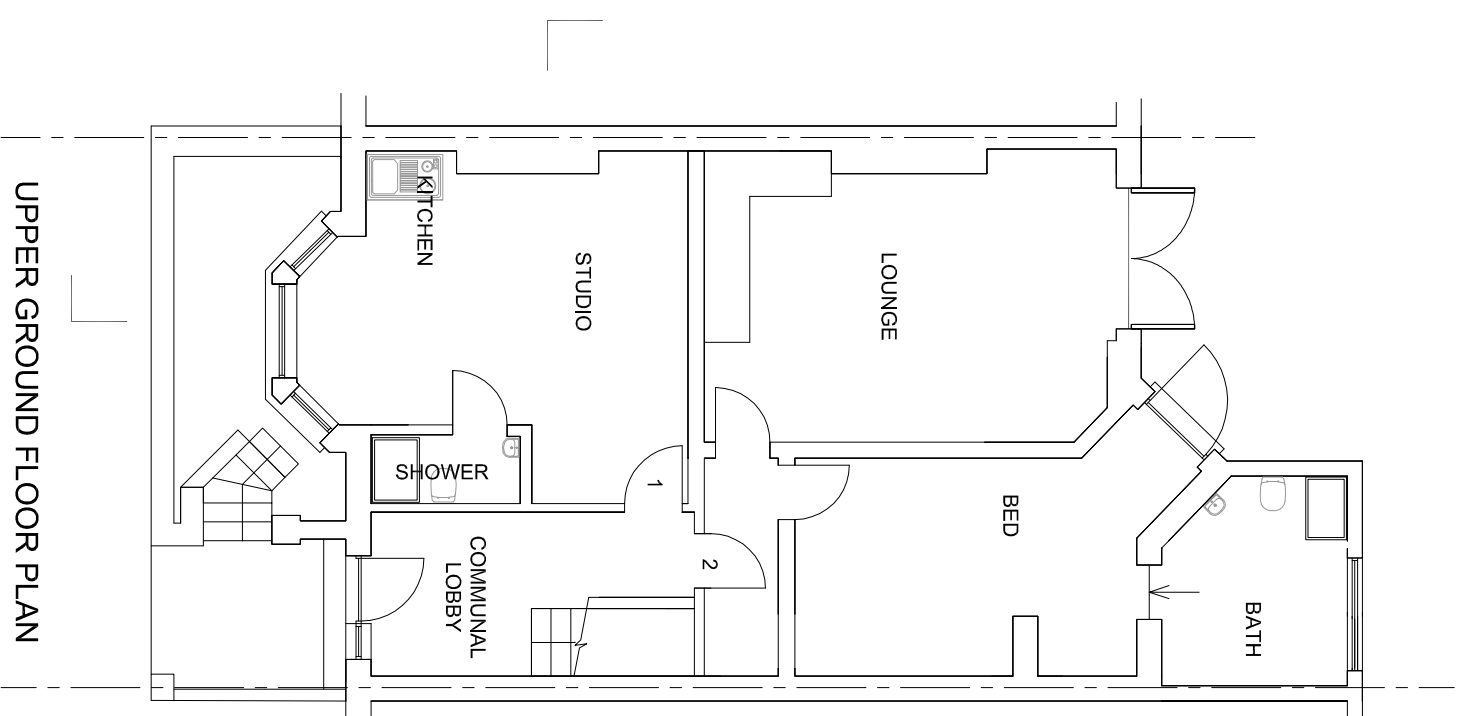


UPPER GROUND FLOOR PLAN

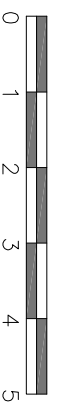

TITLE SURVEY DRAWINGS ADDRESS 29 GLENLOCH ROAD

CLIENT LONDON AND DISTRICT HOUSING LTD SCALE 1:100 @ A3 DATE FEB 2018

DRAWING NO. 180209/01 REV.

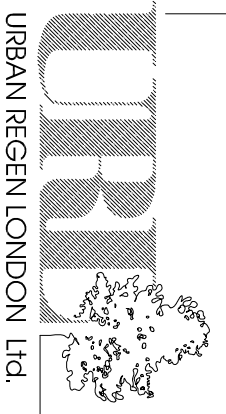

URBAN REGEN LONDON Ltd.

Tel: 07970 647 449 Fax: 020 8963 9991 Email: urlondon@aol.com